


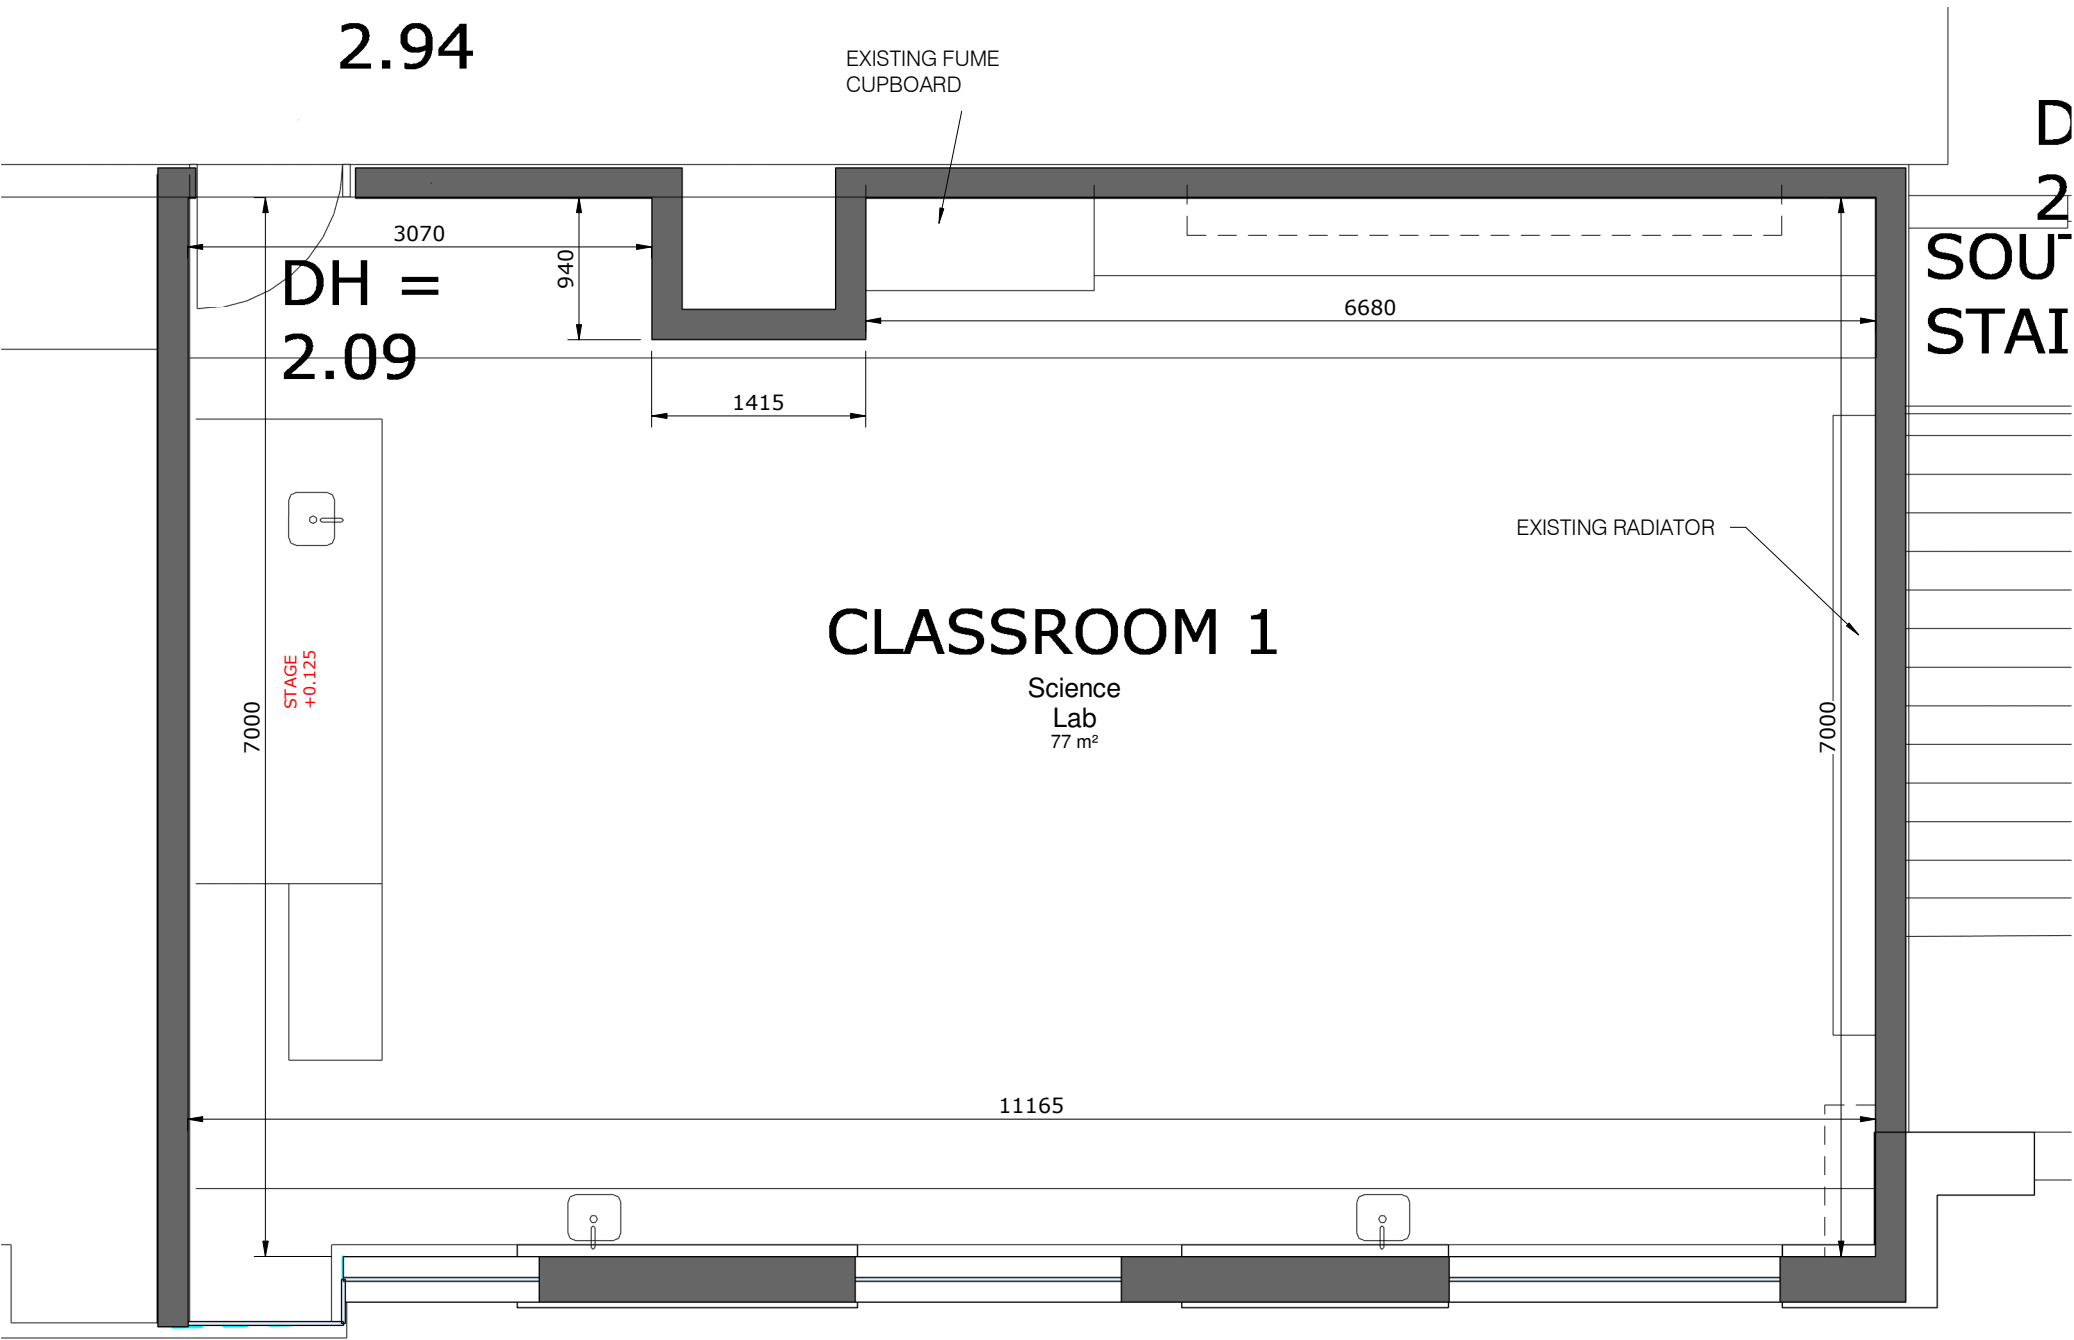

BUILDING LEGEND

NOTE : BUILDING LEGEND TO BE READ IN CONJUNCTION WITH ACCOMPANYING DRAWINGS AND SPECIFICATION DOCUMENTS.

EXISTING CONSTRUCTION INDICATED THUS.



AREA OF WORKS INDICATED THUS.



GROUND FLOOR AREA = 1645m²

FIRST FLOOR AREA = 1618m²

AREA OF SCIENCE LAB = 77m²