


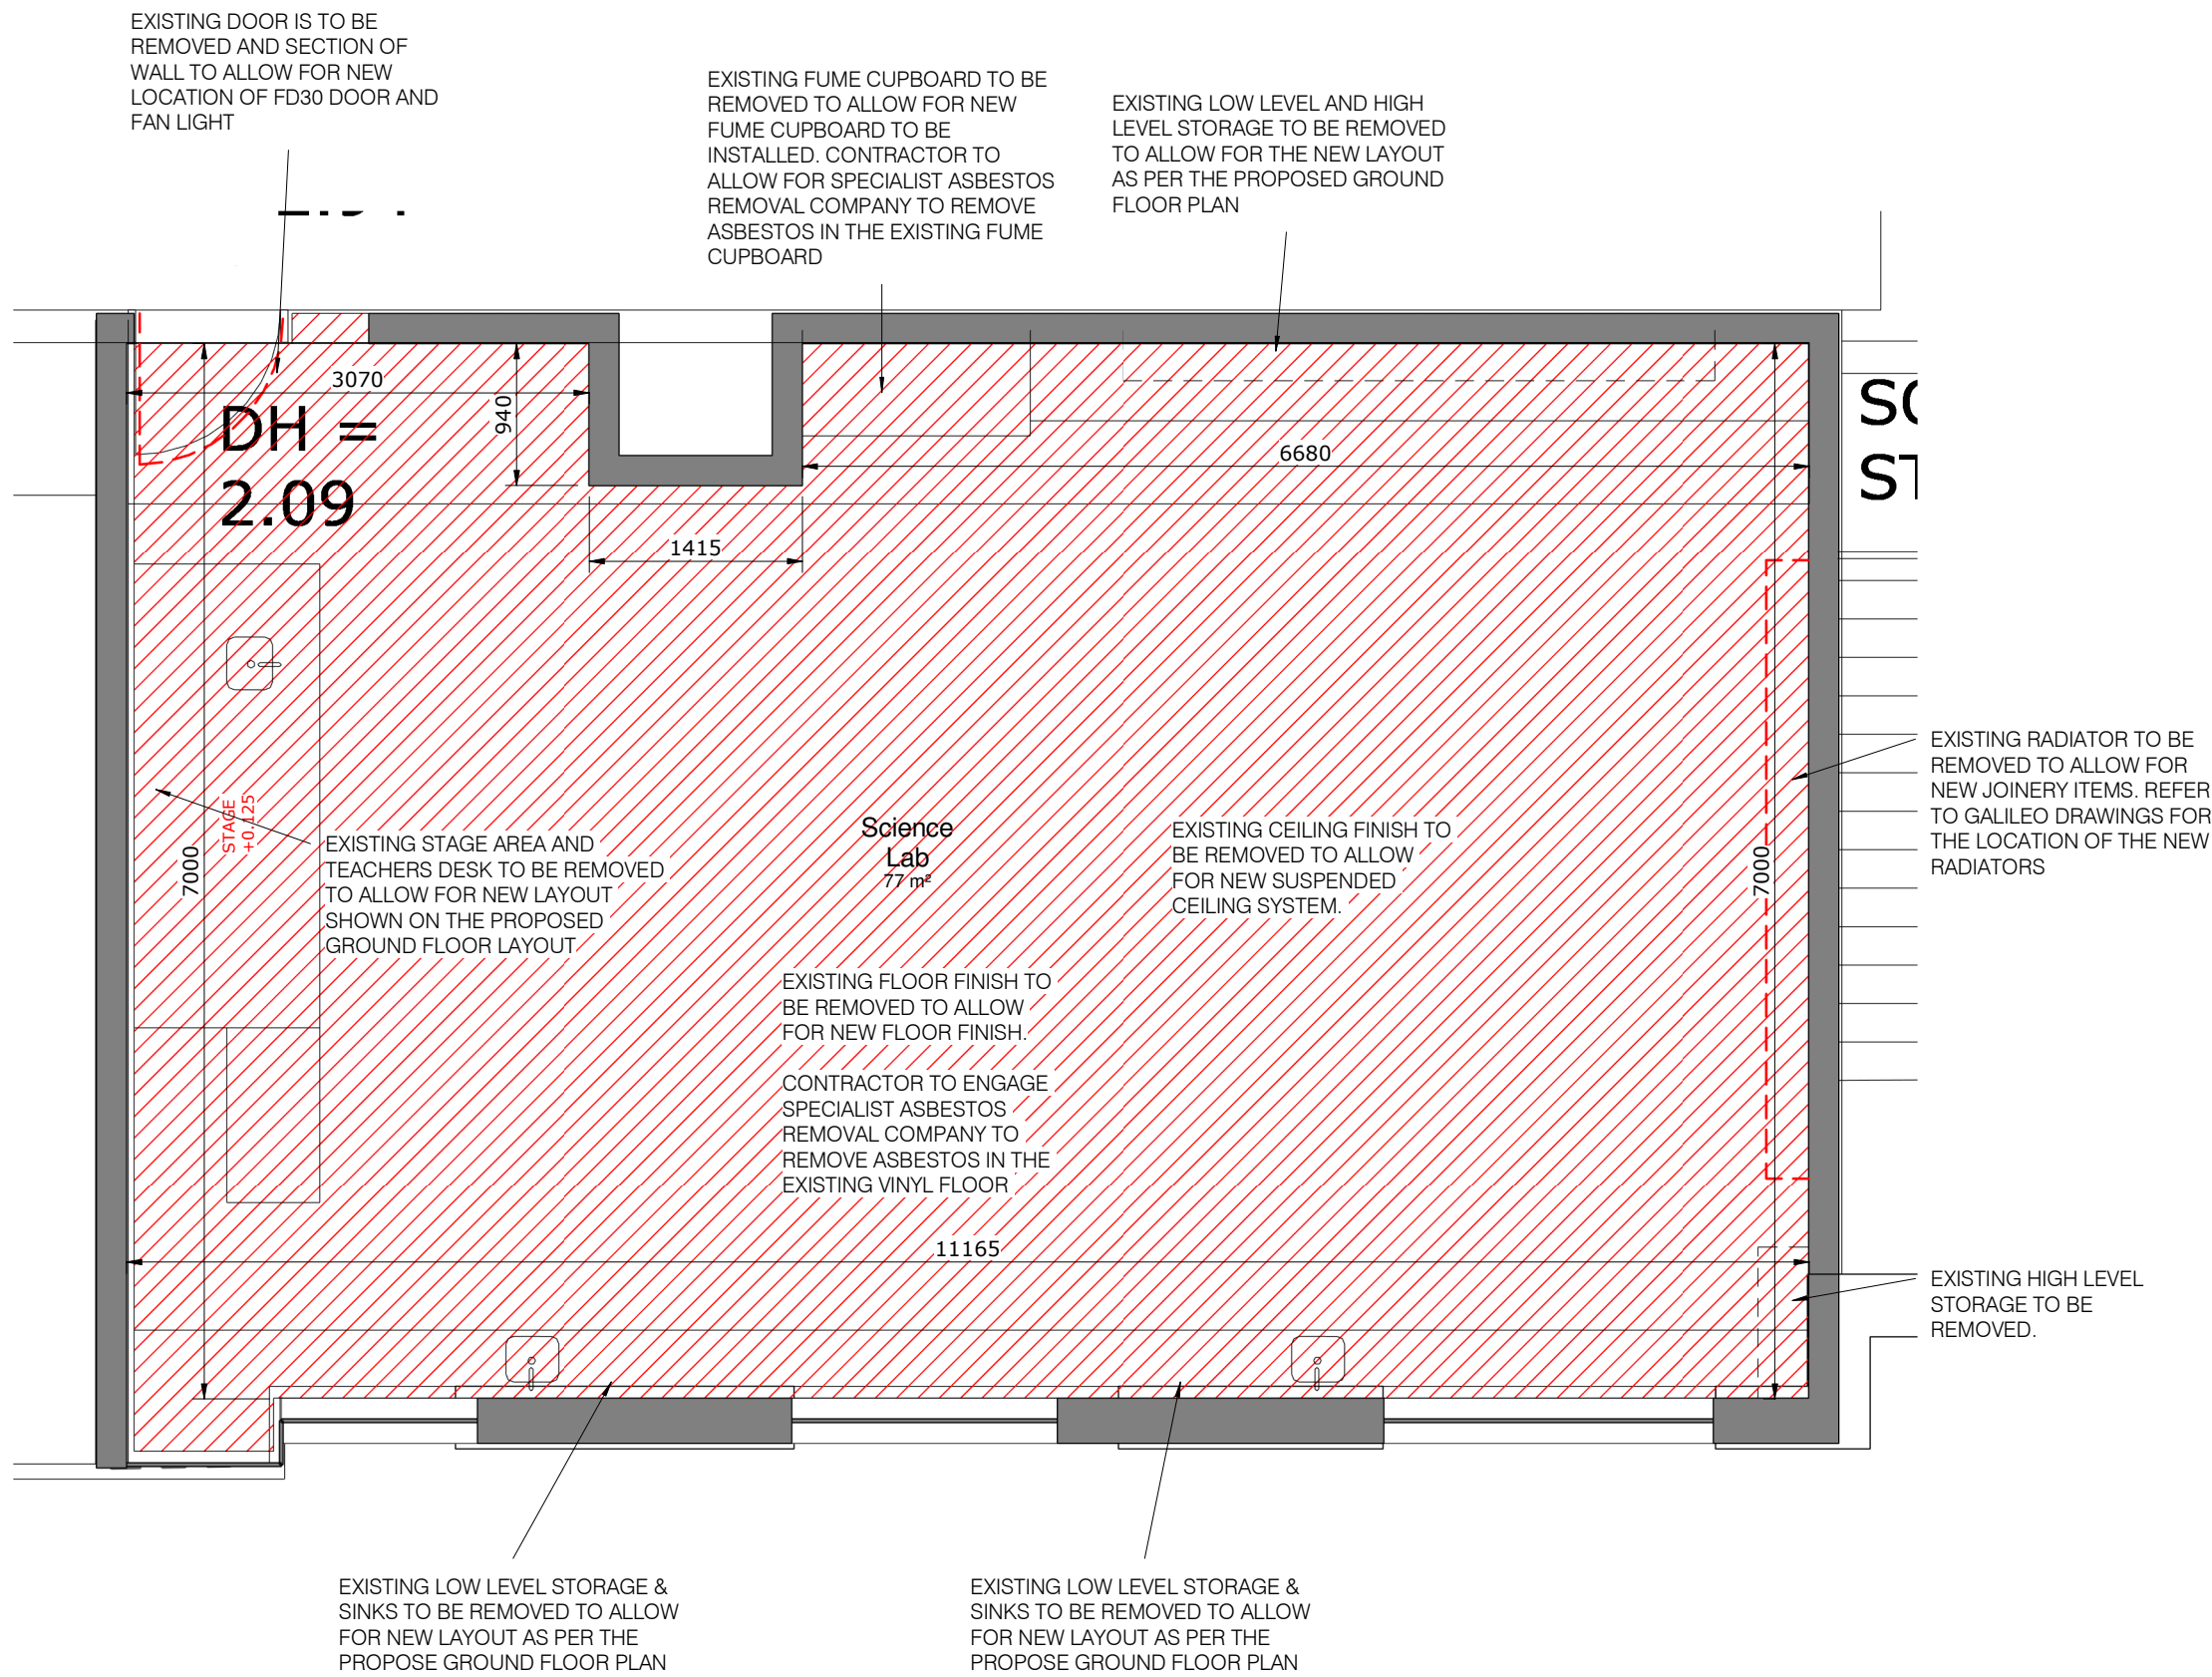

1 Demolition Floor Plan
1 : 50


SITE LEGEND

NOTE : BUILDING LEGEND TO BE READ IN CONJUNCTION WITH ACCOMPANYING DRAWINGS AND SPECIFICATION DOCUMENTS.

EXISTING CONSTRUCTION INDICATED THUS.



DEMOLITION AREA INDICATED THUS.

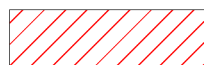

FIRST FLOOR AREA = 1618m²

AREA OF SCIENCE LAB = 77m²

Rev	Description:	Date:

Rev	Description:	Date: