


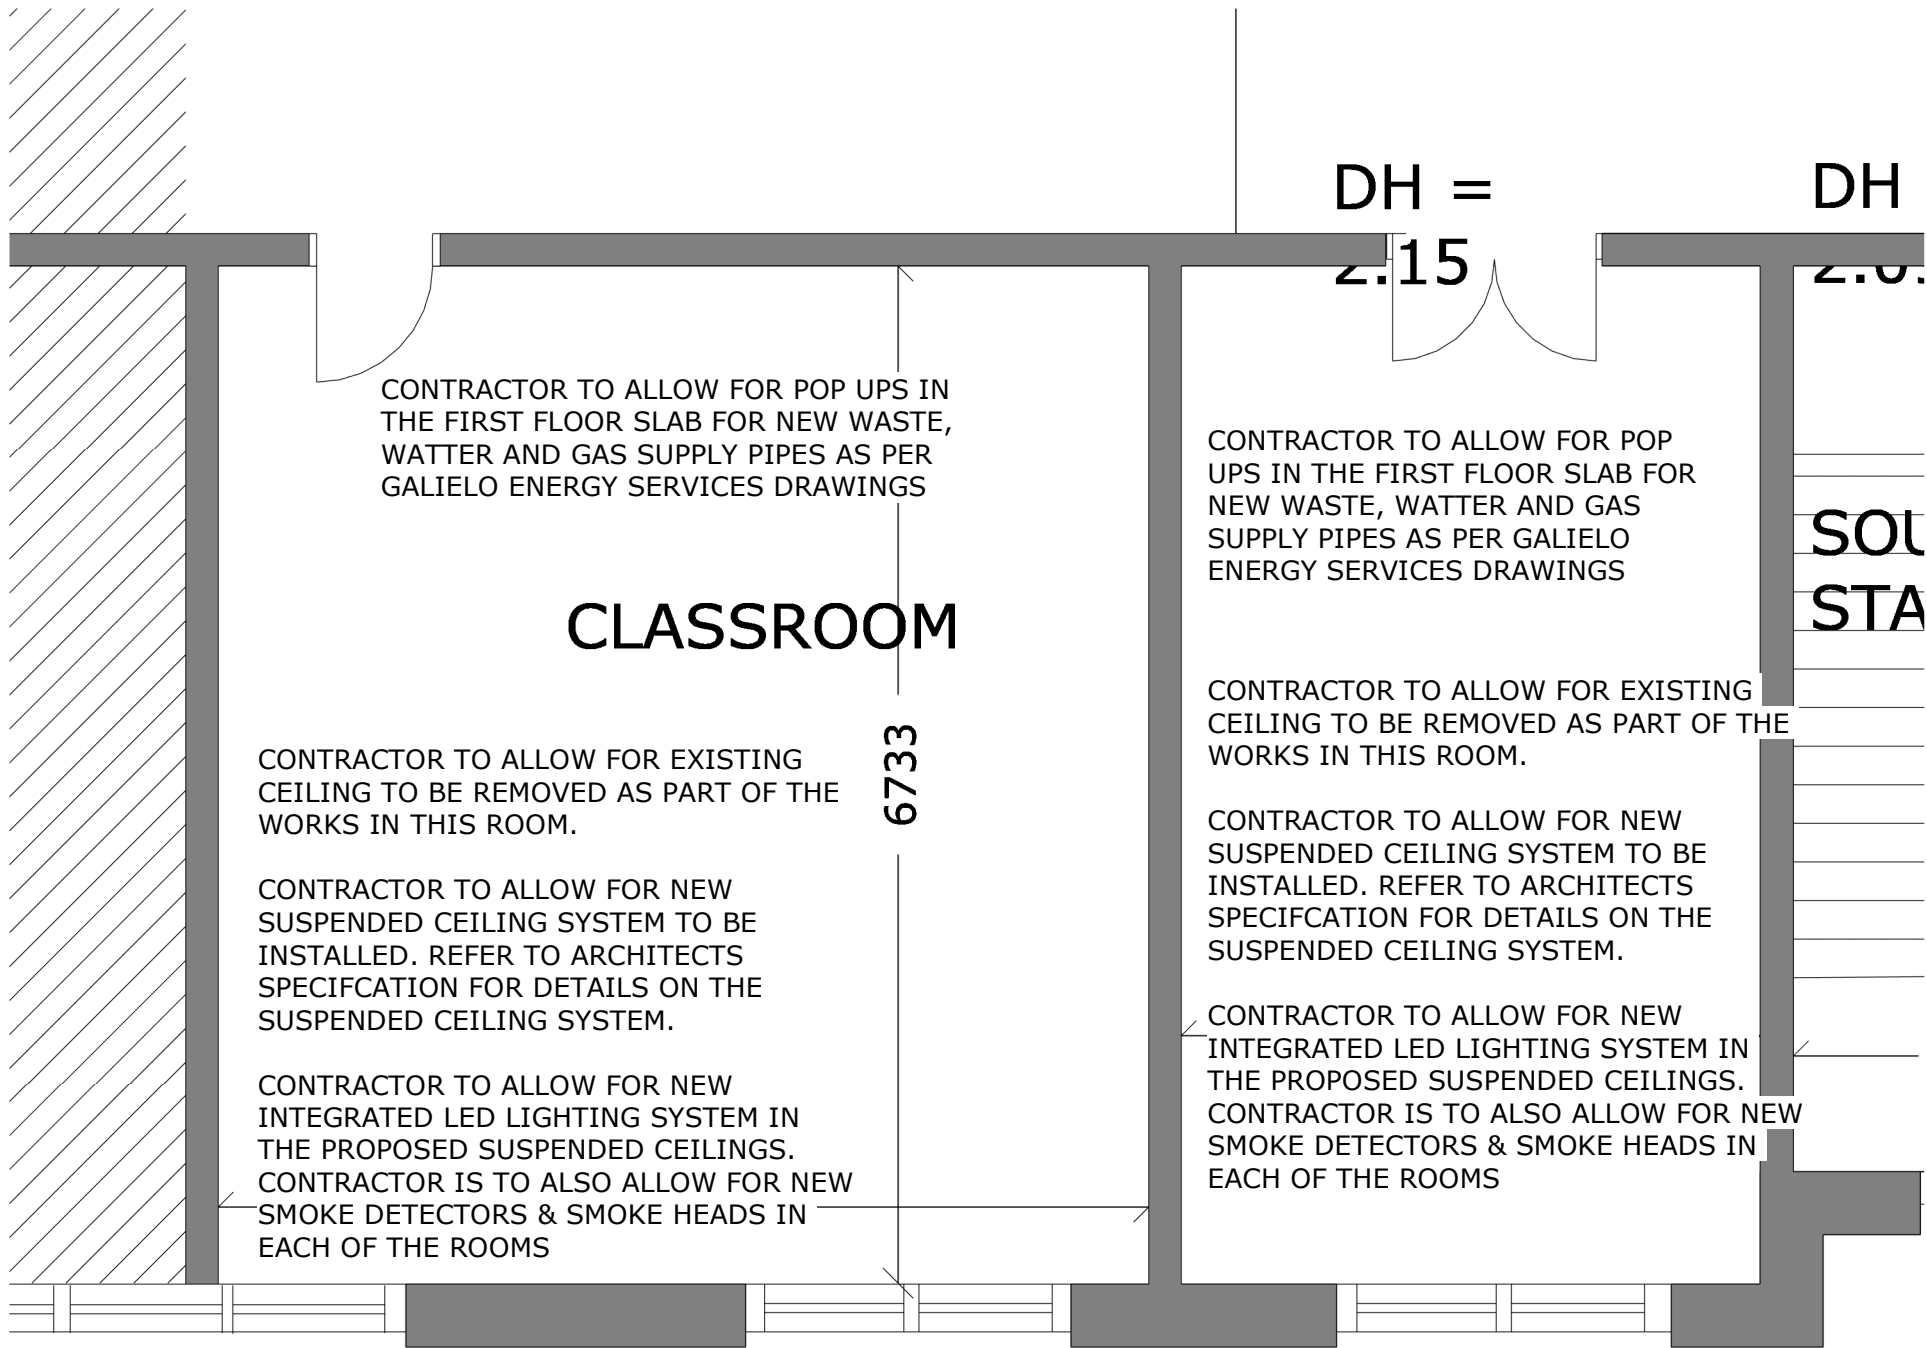

1 Ground Floor Works  
1 : 50

| SITE LEGEND   |  |
|---|--|
| <b>NOTE</b> : BUILDING LEGEND TO BE READ IN CONJUNCTION WITH ACCOMPANYING DRAWINGS AND SPECIFICATION DOCUMENTS. |  |
| EXISTING CONSTRUCTION INDICATED THUS.                                                                           |  |
| GROUND FLOOR AREA = 1645m²                                                                                      |  |
| AREA OF ROOMS WHICH CEILINGS ARE TO BE REPLACED = 77m²                                                          |  |

| Rev | Description: | Date: |
|-----|--------------|-------|
|     |              |       |
|     |              |       |
| Rev | Description: | Date: |
|-----|--------------|-------|
|     |              |       |
|     |              |       |
