
 


<u>FIXED FURNITURE</u>		
Key	Description	Quantity
F.3	Storage Unit with Sliding Doors	2
F.4	High Level Wall Storage 795 x 720 x 300d	4
F.5	Island with Tray Storage System 1480 x 900	1
F.6	Work-top with base units, 2400 x 625 x 900	2
F.6.1	Work-top with base units, 4200 x 625 x 900	2
F.8	Belfast sink 900 x 455 (H&C Supply)	3
F.9	Students Science Pedestal 700 x 700 x 1020(h) with Science Sink	10
F.10	Students Pedestal Accessible with Science Sink	2
F.11	Fume Cupboard 1000x840	2
F.12	Teaching Wall Unit 5382 wide	2

<u>SPECIALTY EQUIPMENT SCHEDULE</u>		
Key	Description	Quantity
SE.4	Dishwasher	1
SE.5	Fridgefreezer 600 x 600 x 1500 high	1

<u>BUILDING LEGEND</u>	
NOTE : BUILDING LEGEND TO BE READ IN CONJUNCTION WITH ACCOMPANYING DRAWINGS AND SPECIFICATION DOCUMENTS.	
EXISTING CONSTRUCTION INDICATED THUS.	
DRYILING ON EXISTING EXTERNAL WALL INDICATED THUS.	
FIRST FLOOR AREA = 1618m²	
AREA OF SCIENCE LAB = 77m²	

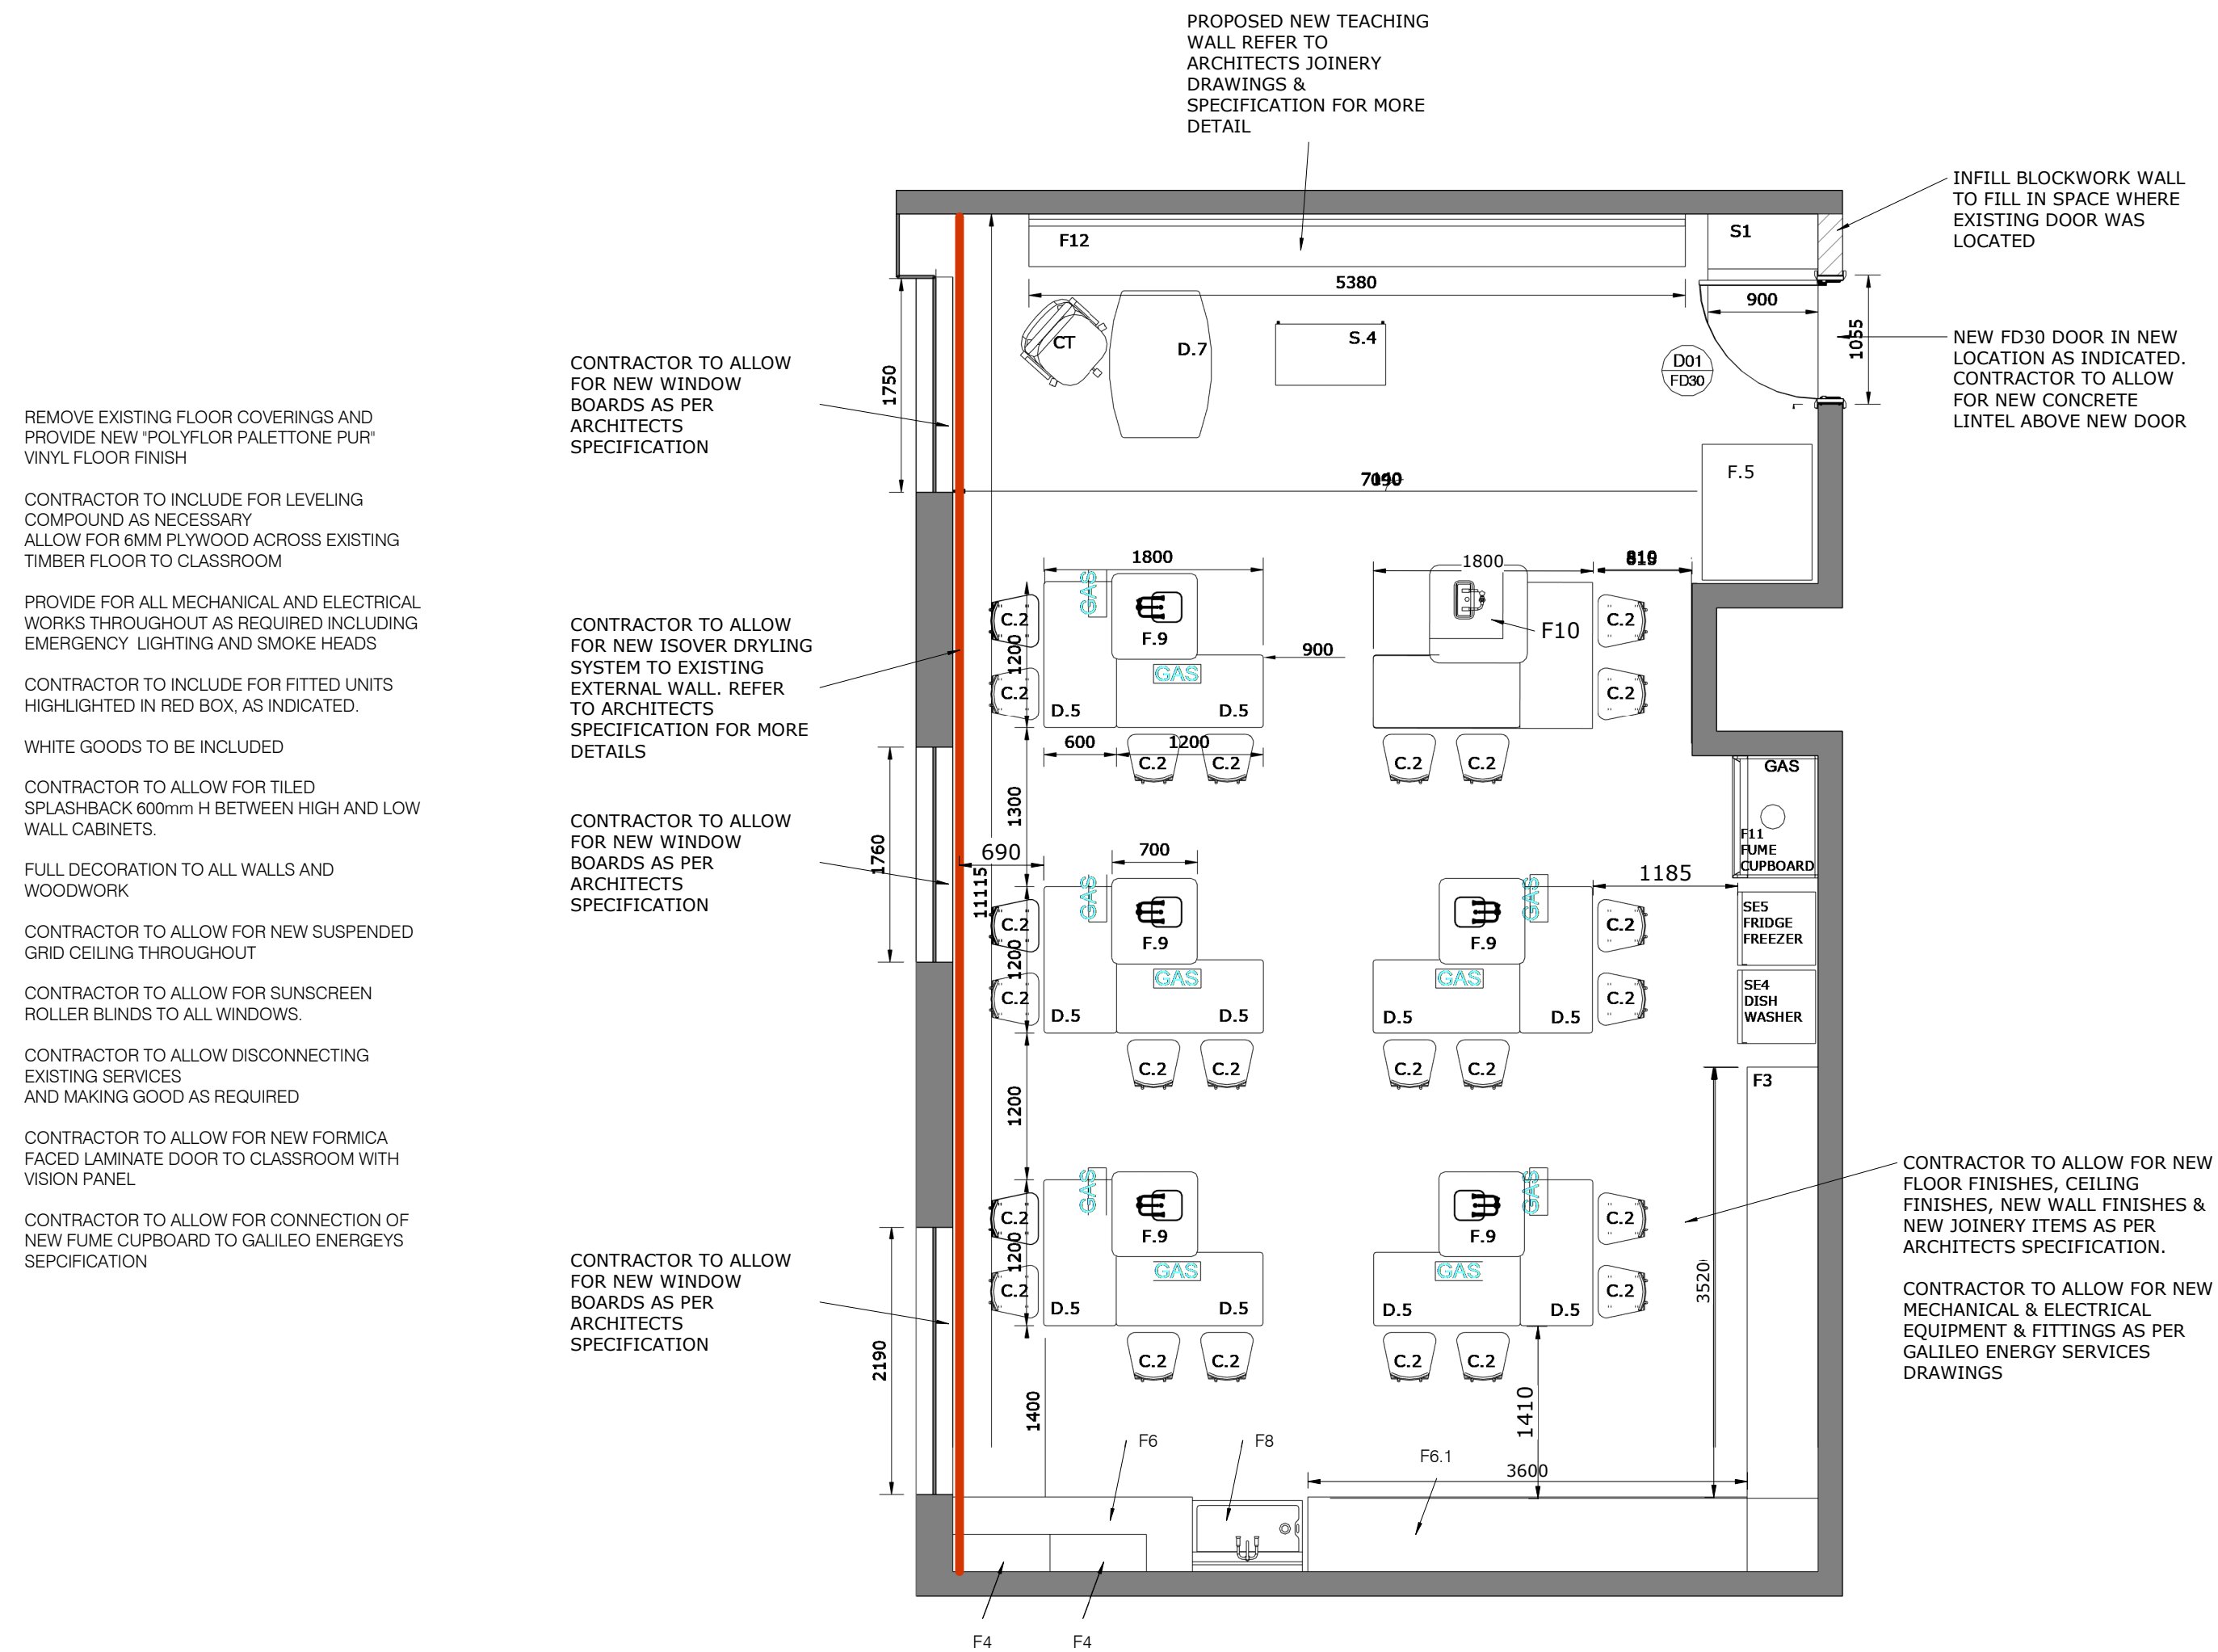

1 Proposed Science Lab
1 : 50