



**NOTE: THIS DRAWING IS FOR FLOOR FINISHES ONLY, TO BE READ IN CONJUNCTION WITH ACCOMPANYING FLOOR PLAN DRAWINGS AND SPECIFICATION DOCUMENTS.**

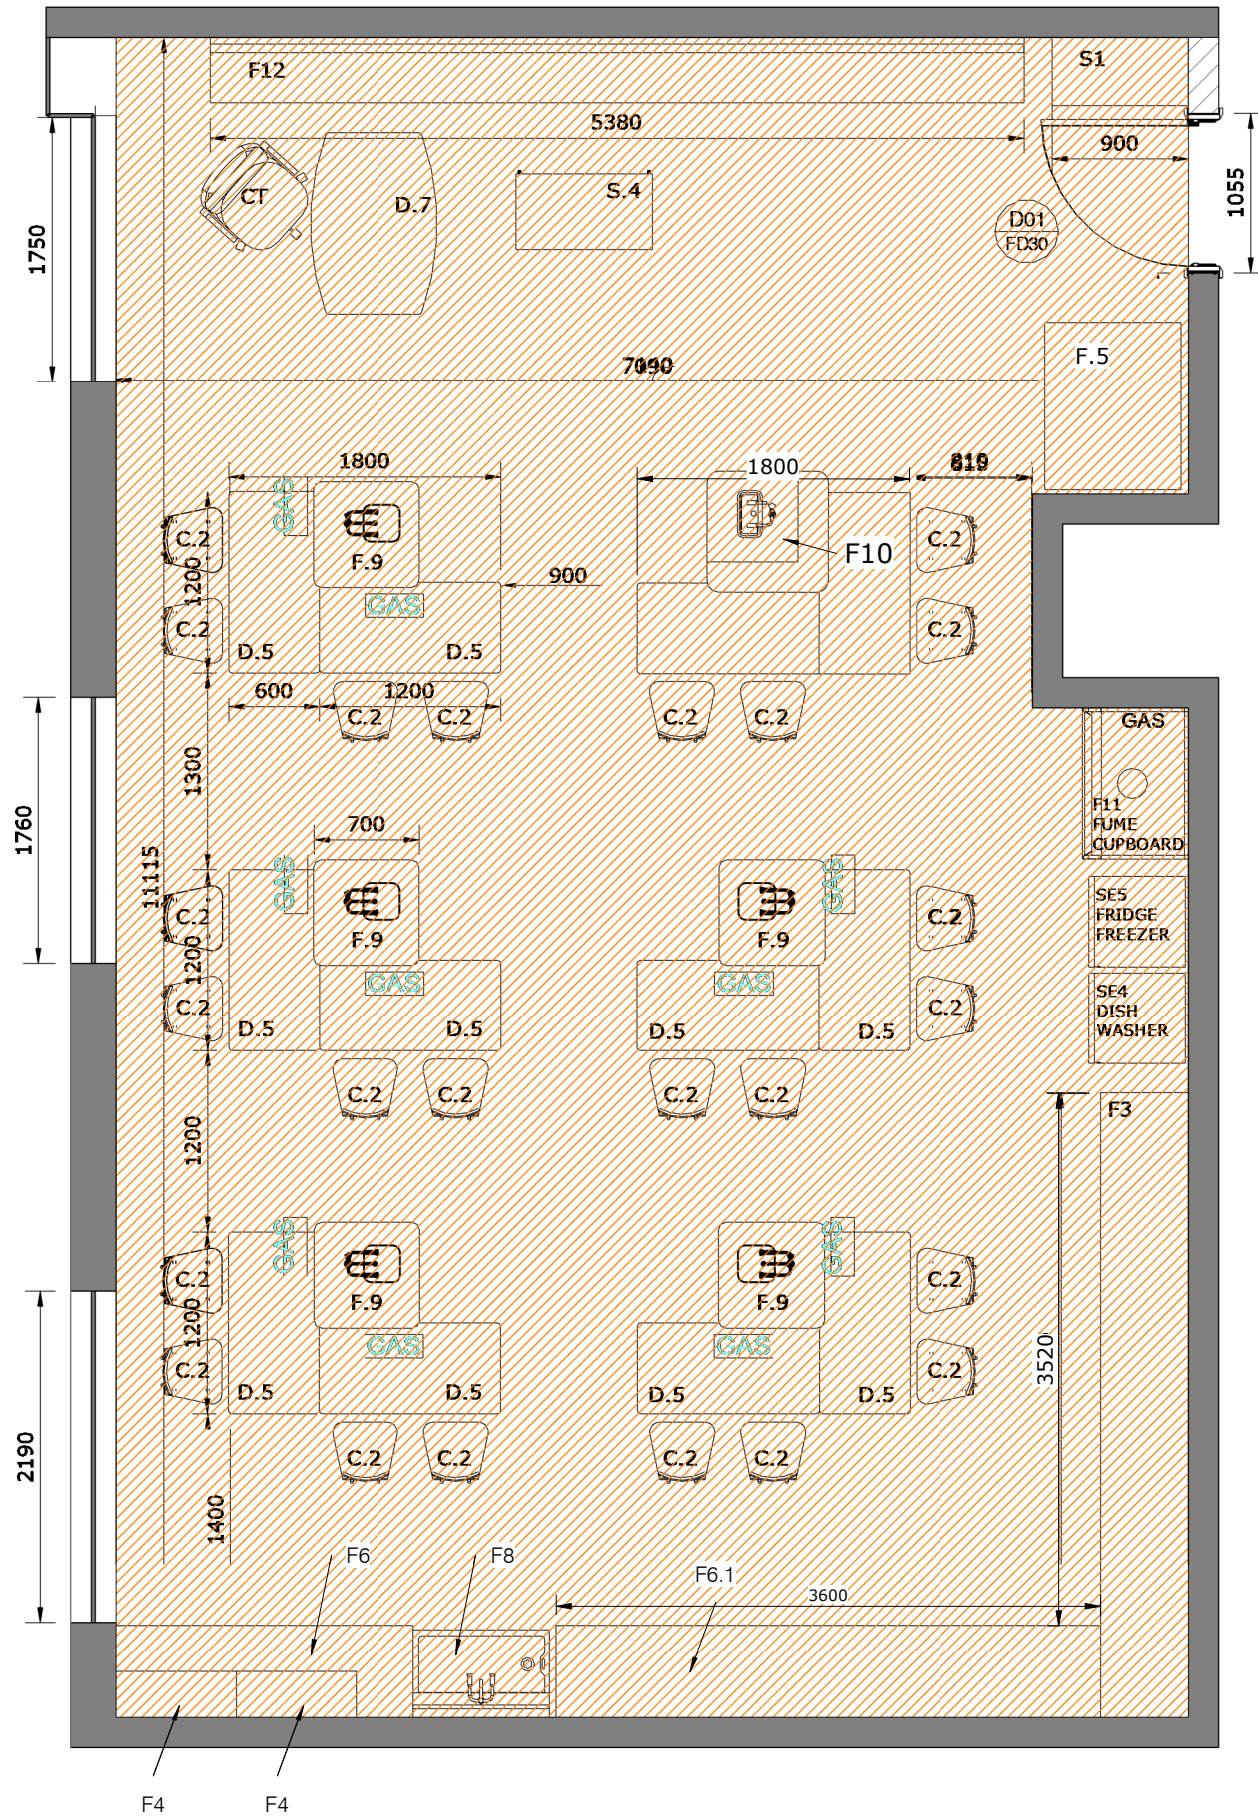

1 Proposed Floor Finishes  
1 : 50

|  |  |  |  |
|--|--|--|--|
|  |  |  |  |
|  |  |  |  |
|  |  |  |  |

**NOTE: THIS DRAWING IS FOR CEILING FINISHES ONLY,  
TO BE READ IN CONJUNCTION WITH ACCOMPANYING  
FLOOR PLAN DRAWINGS AND SPECIFICATION DOCUMENTS.**

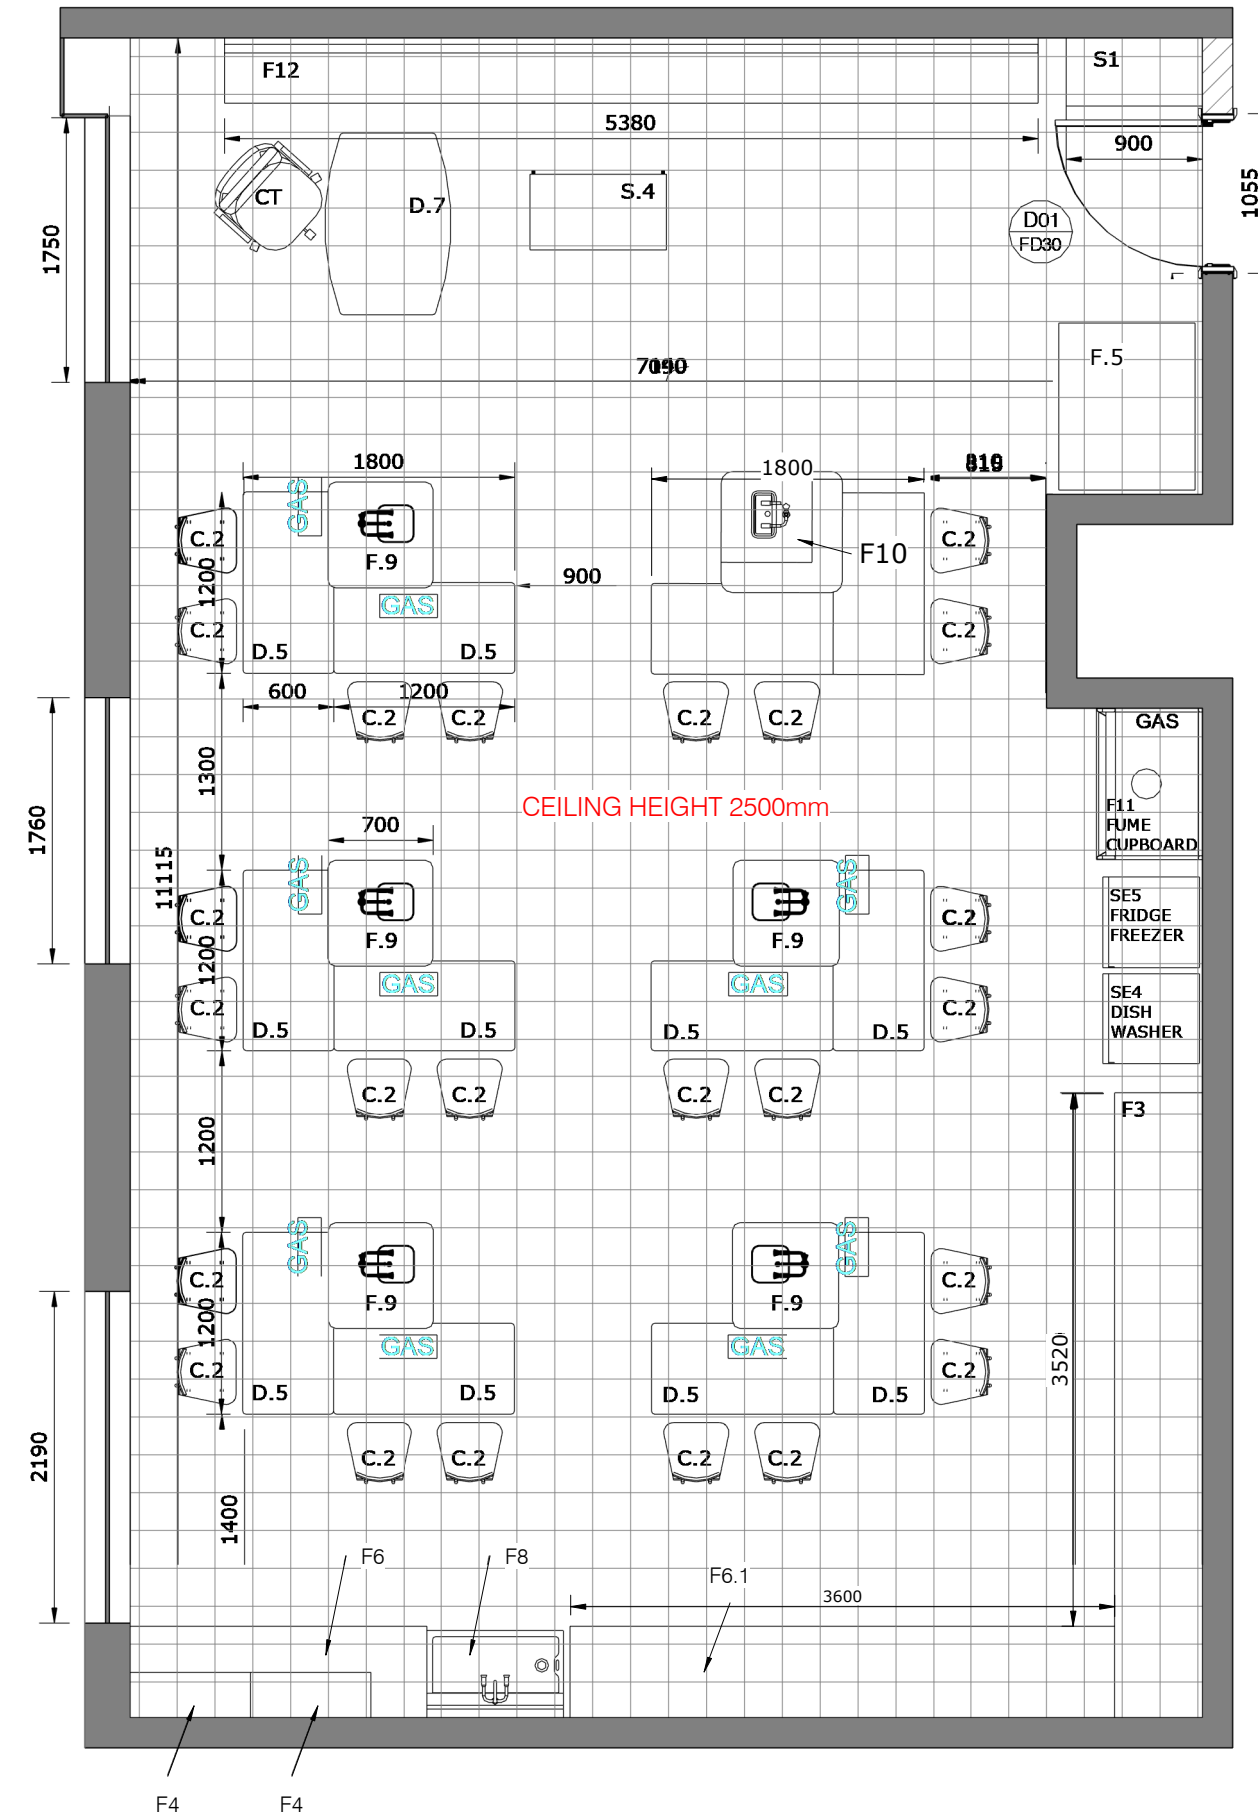

2 Proposed Ceiling Plan  
1 : 50

[illegible][illegible]