




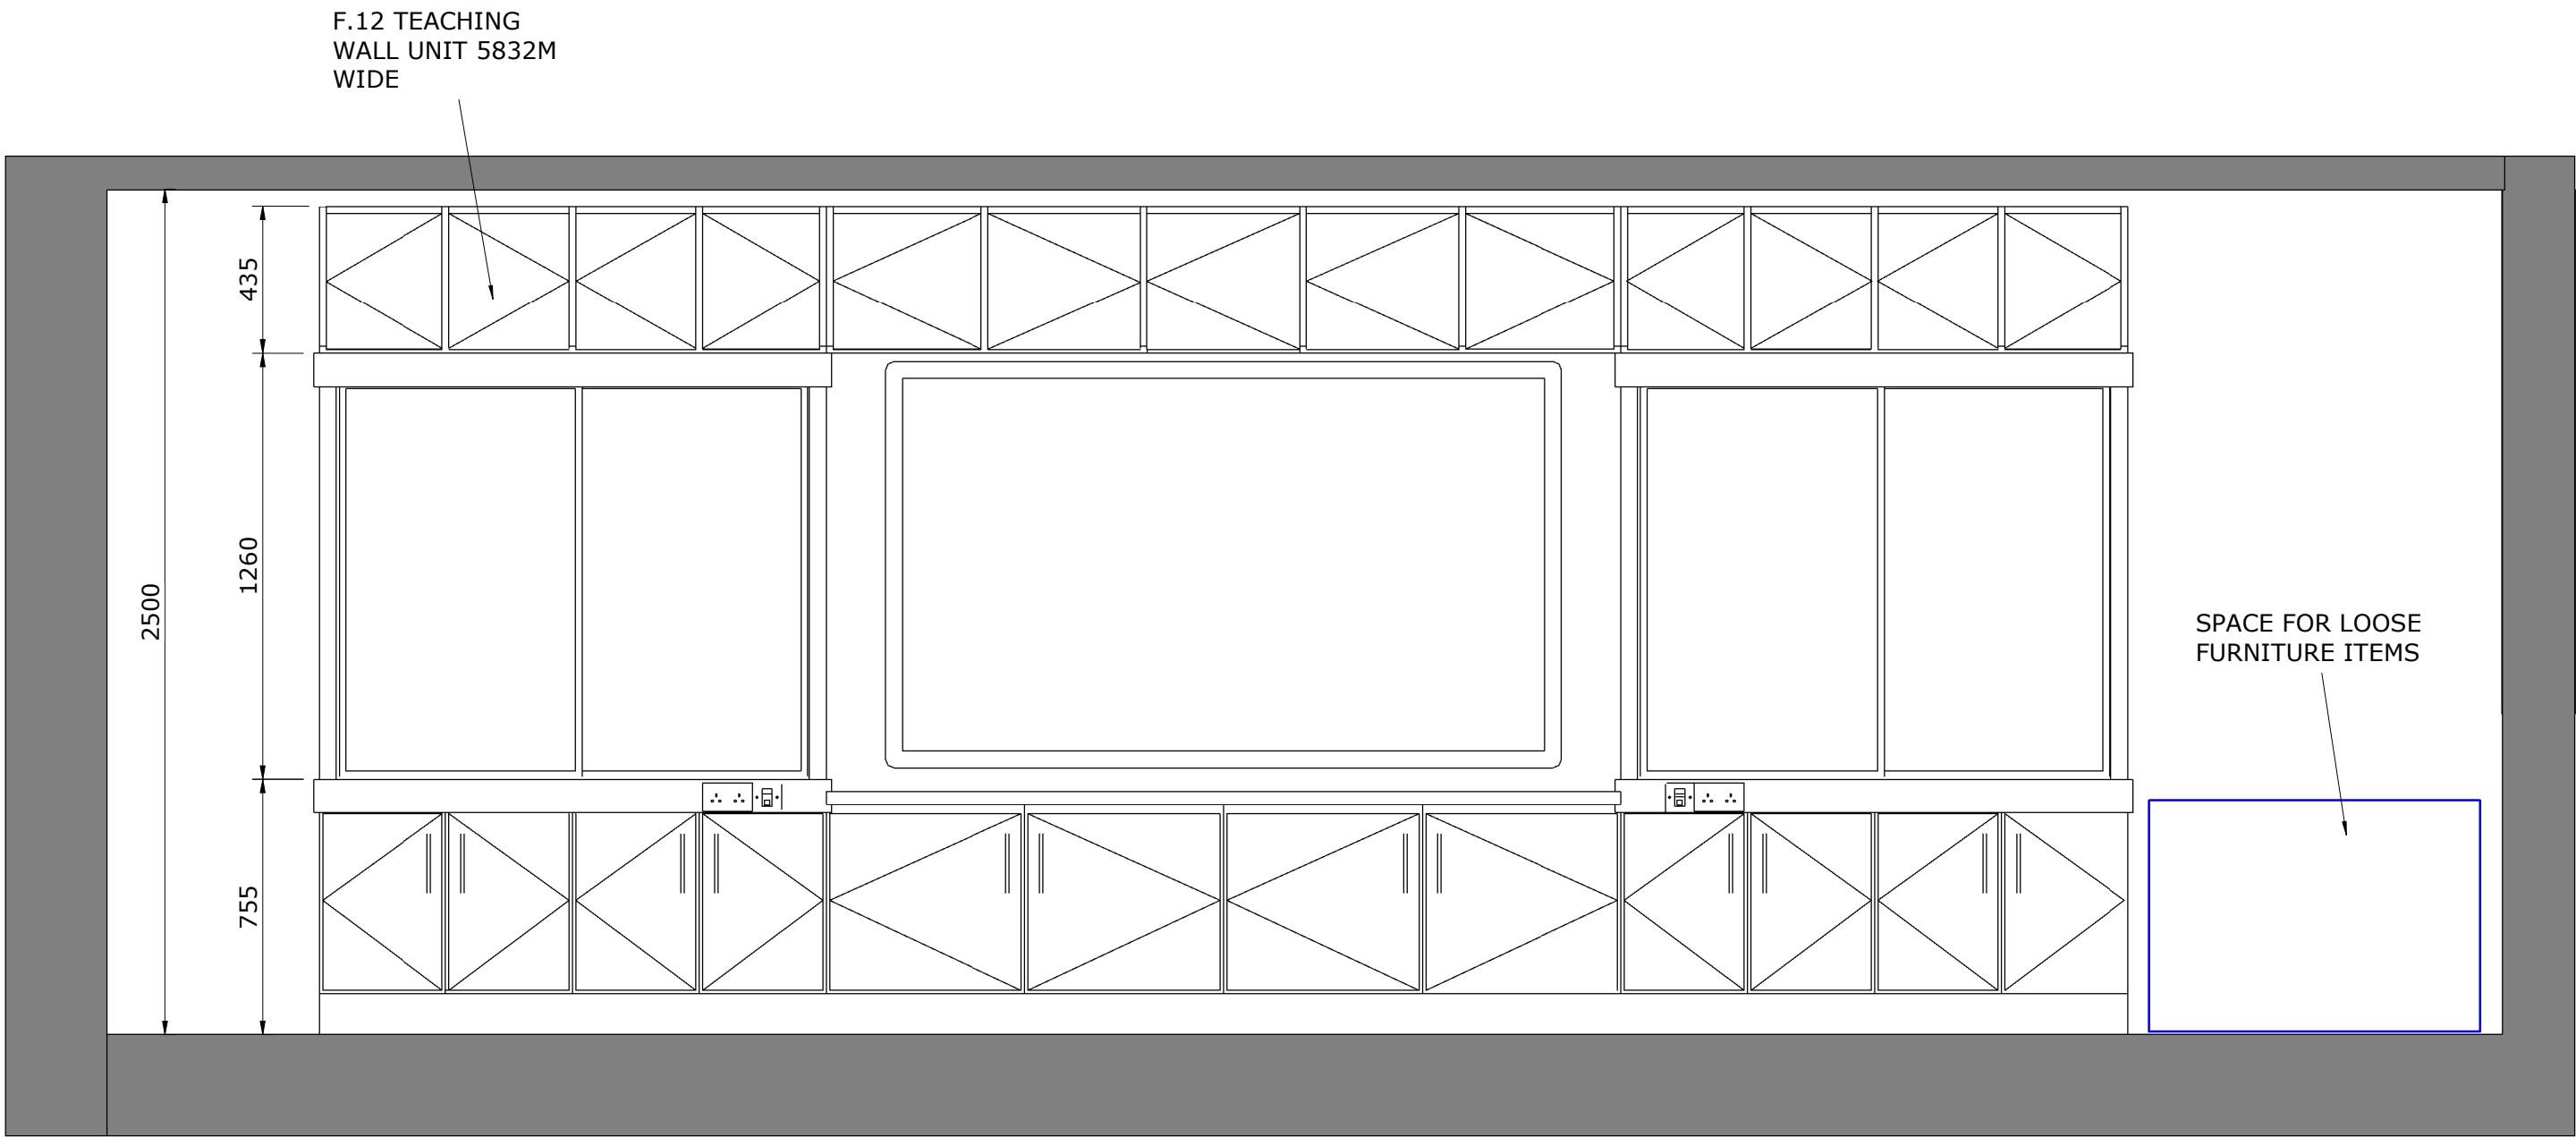

1 Internal Elevation 1
1 : 20

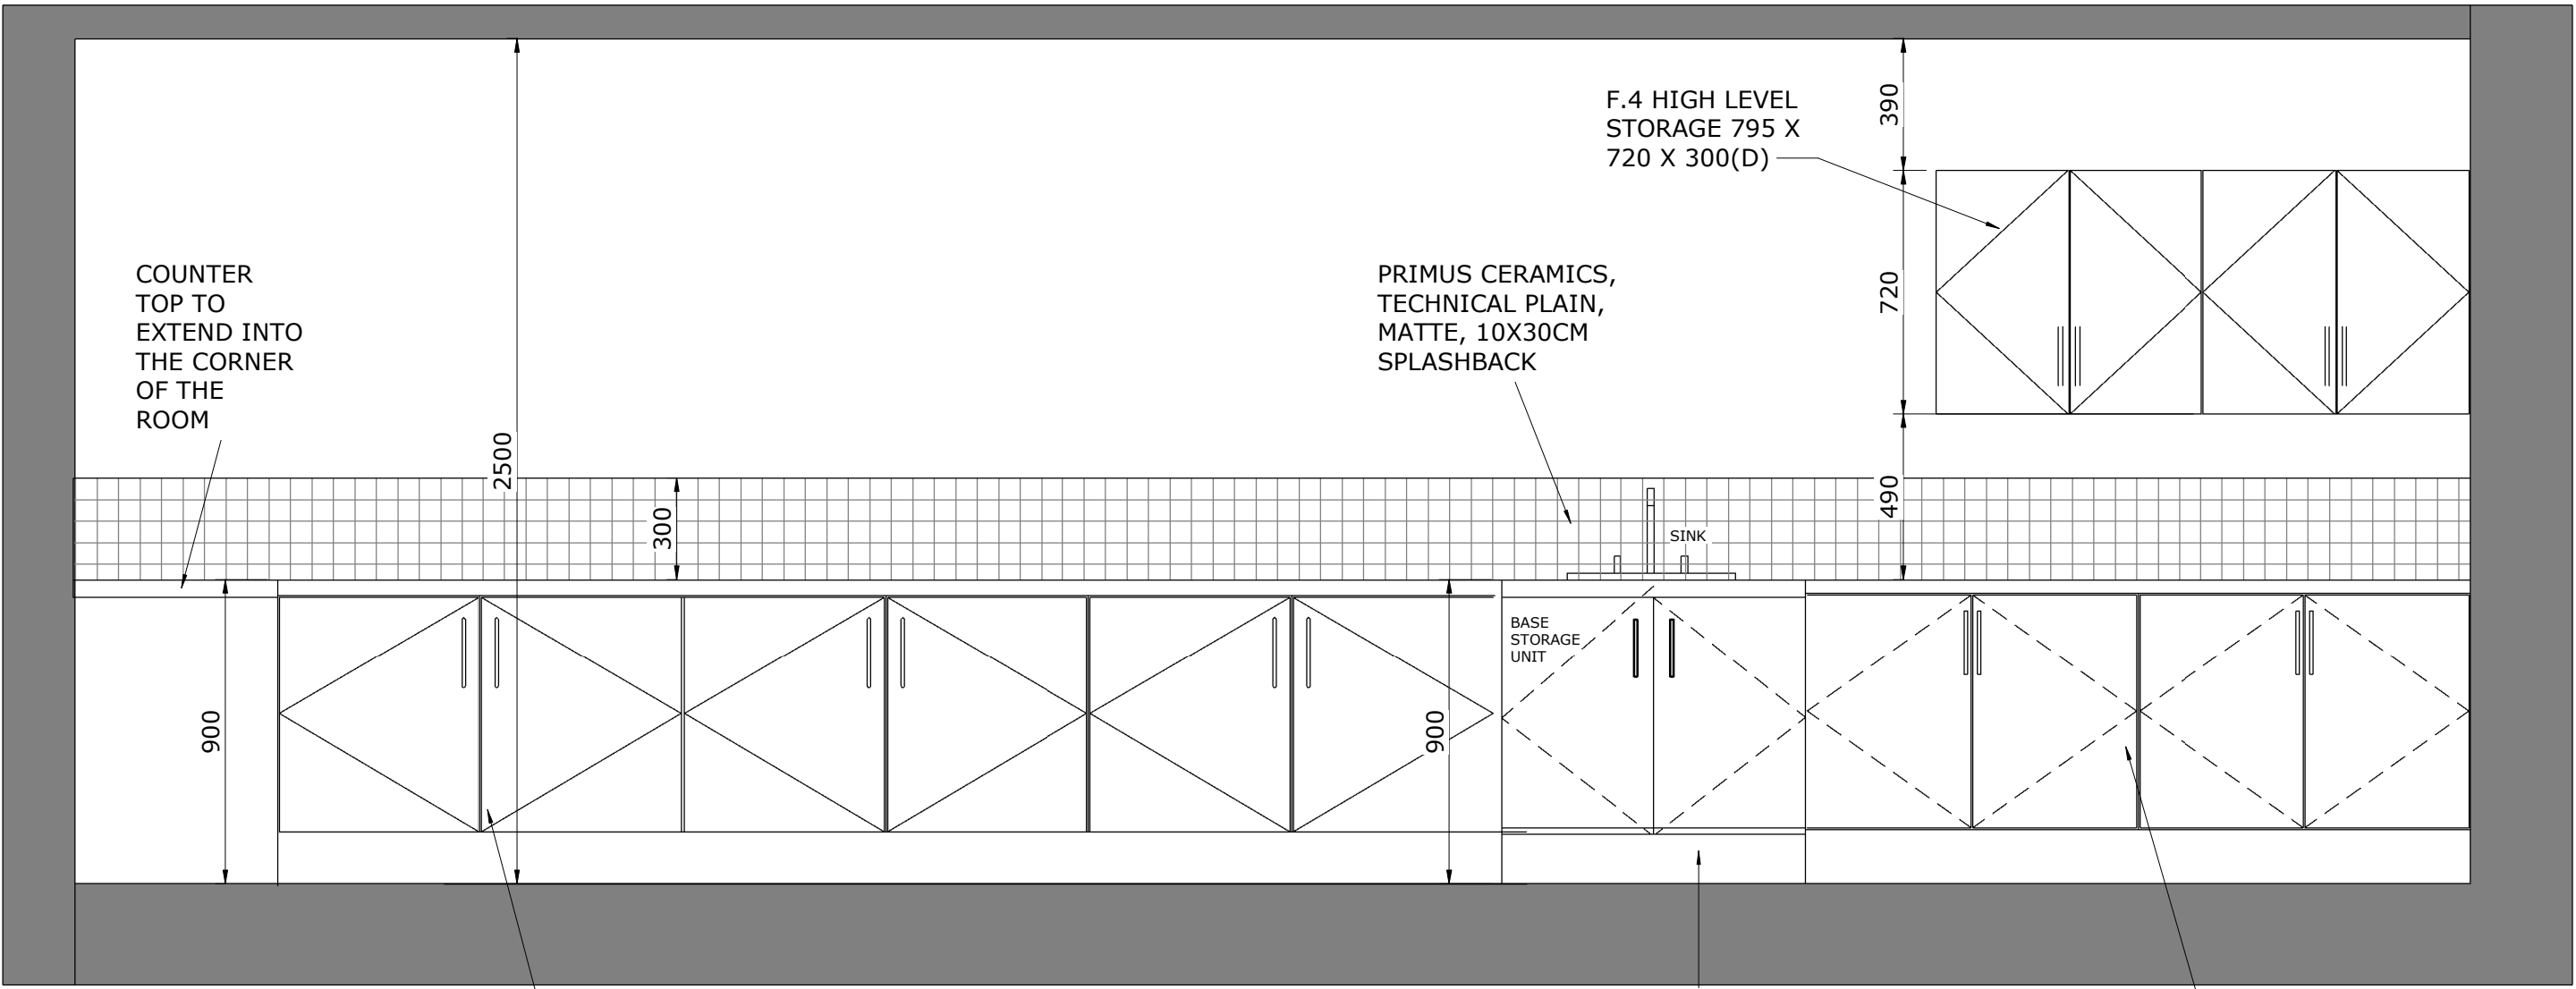

3 Internal Elevation 3
1 : 20

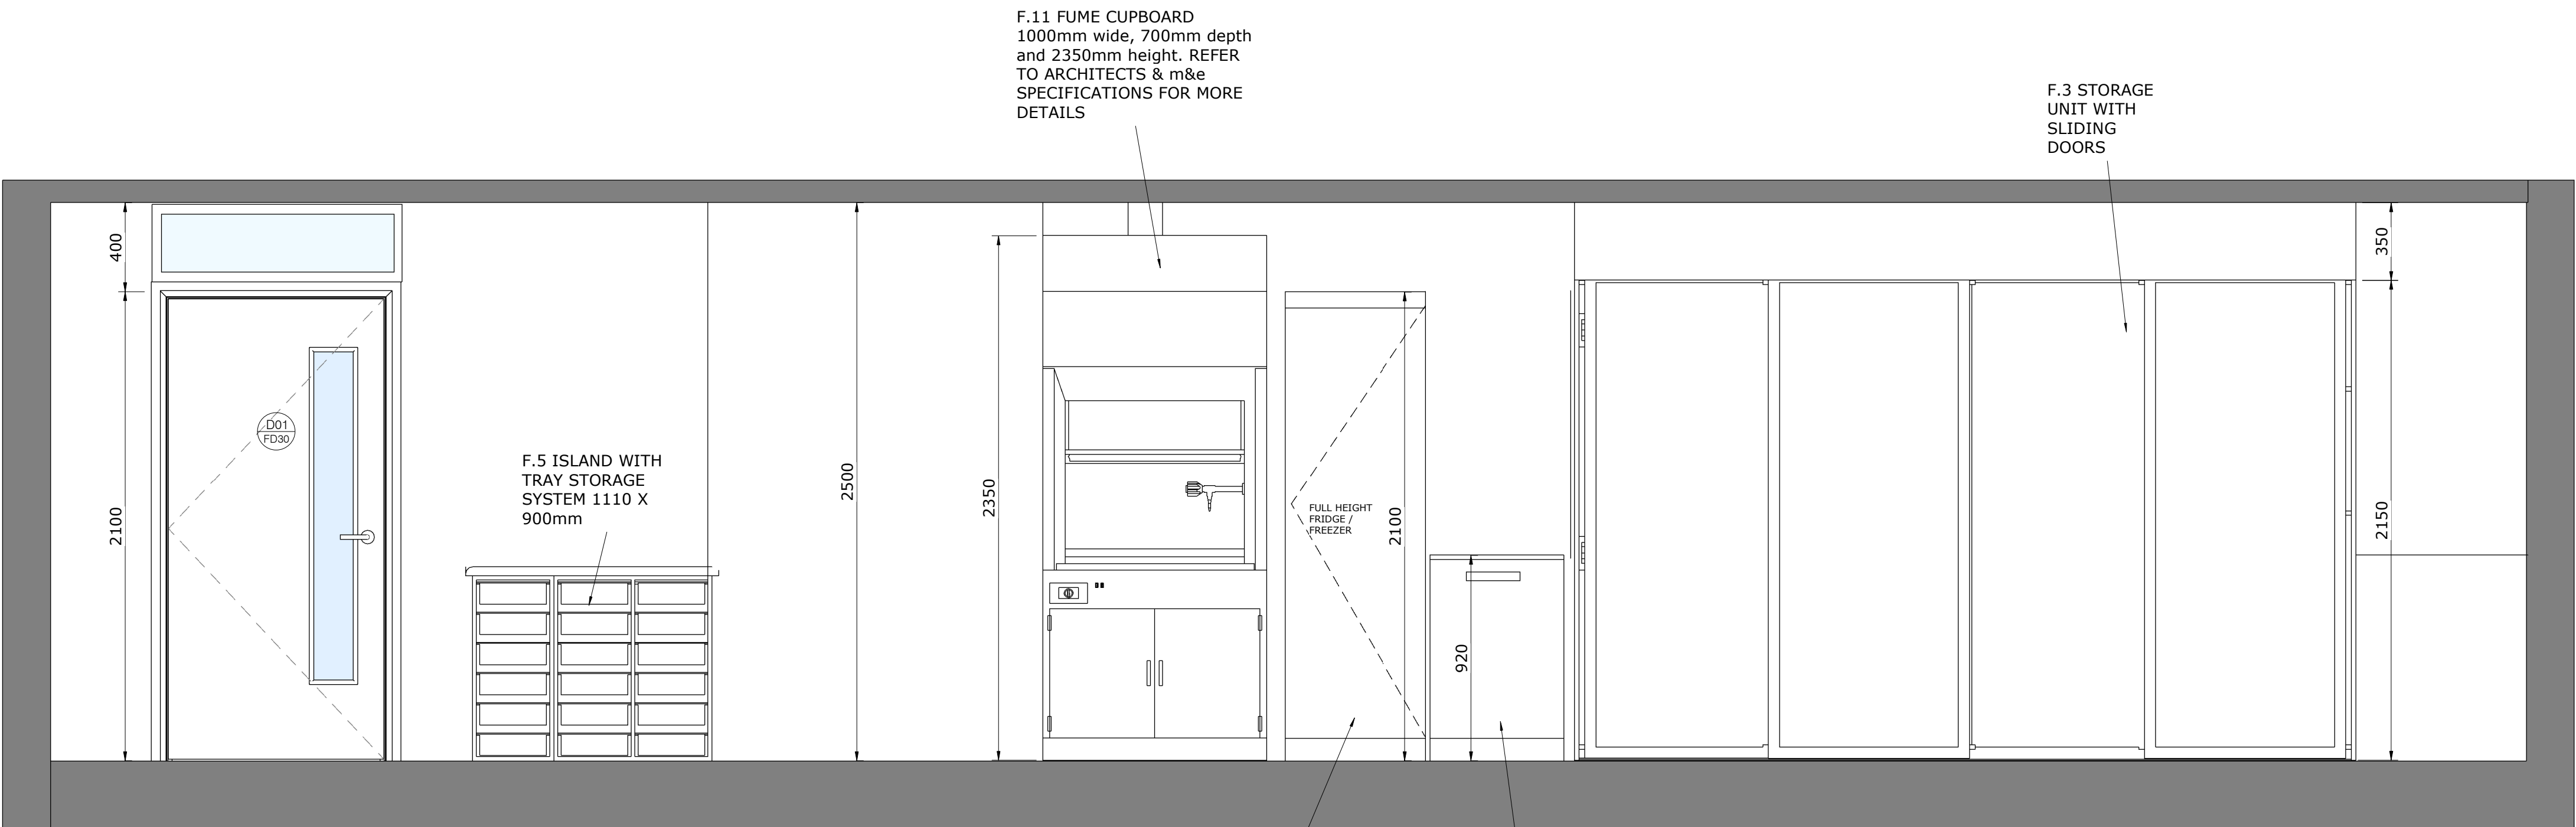

2 Internal Elevation 2
1 : 20

Rev	Description:	Date:

Rev	Description:	Date: