


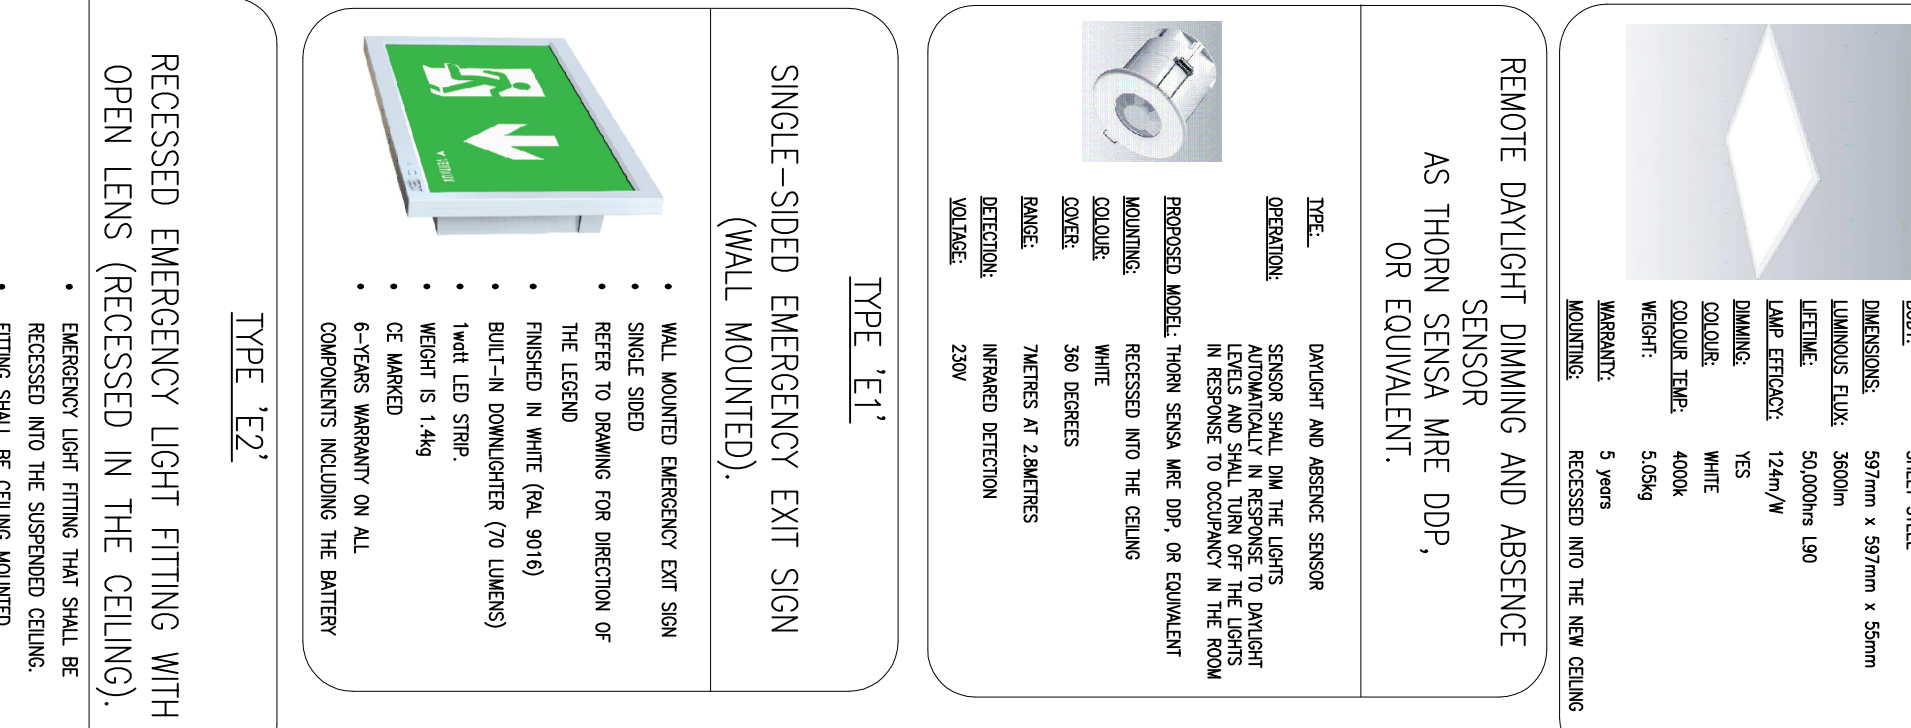


29watt LED LIGHT FITTING AS THORN 'OMEGA PRO
3800-840 OP HFIX Q600, OR EQUIVALENT

CONTRACTOR SHALL BE RESPONSIBLE FOR PROVIDING ALL NECESSARY MATERIALS AND LABOR FOR CO-ORDINATING THE ELECTRICAL WORK WITH ALL MECHANICAL, ELECTRICAL, AND PLUMBING SPECIFICATIONS.

ESDB-*

NEW SUB-DISTRIBUTION ELECTRICAL BOARD TO BE SUPPLIED AND INSTALLED IN THE SCIENCE ROOMS. (* DENOTES NUMBER OF BOARD)

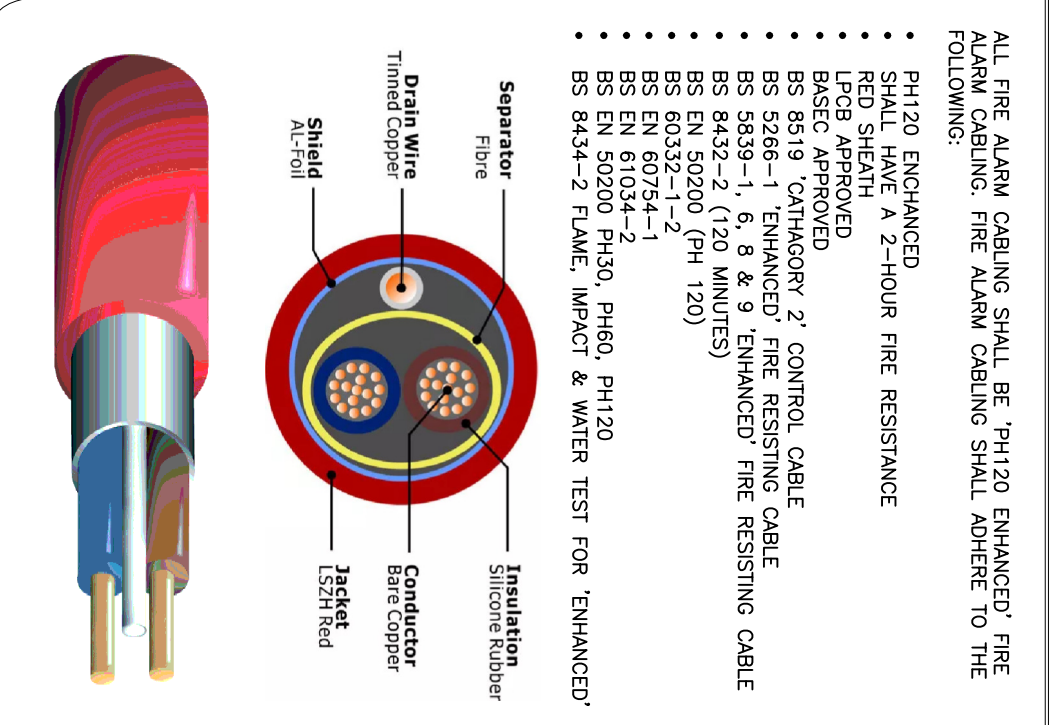[illegible]

ALL FIRE ALARM CABLING SHALL BE 'PH120 ENHANCED' FIRE ALARM CABLING. FIRE ALARM CABLING SHALL ADHERE TO THE FOLLOWING:

OPTICAL HEAT DETECTOR
INSTALLED ON THE CEILING

MAE CONSULTANT
 GALILEO ENERGY SERVICE
 UNIT A6, M4 BUSINESS PARK,
 CELBRIDGE, CO. KILDARE.
 Tel: 01-6274103
www.galileoenergy.ie
 Copyright © 2006
 Dowling Stokes
 TENDER

CBS JAMES STREET,
8 BASIN VW THE LIBERTIES

Architect
McLVA
McLoughlin Architect
Unit 4B, Elm House,
Millennium Park,
Noos, Co. Kildare

Rby:	Scale:	1:50 on A1	T
------	--------	------------	---