



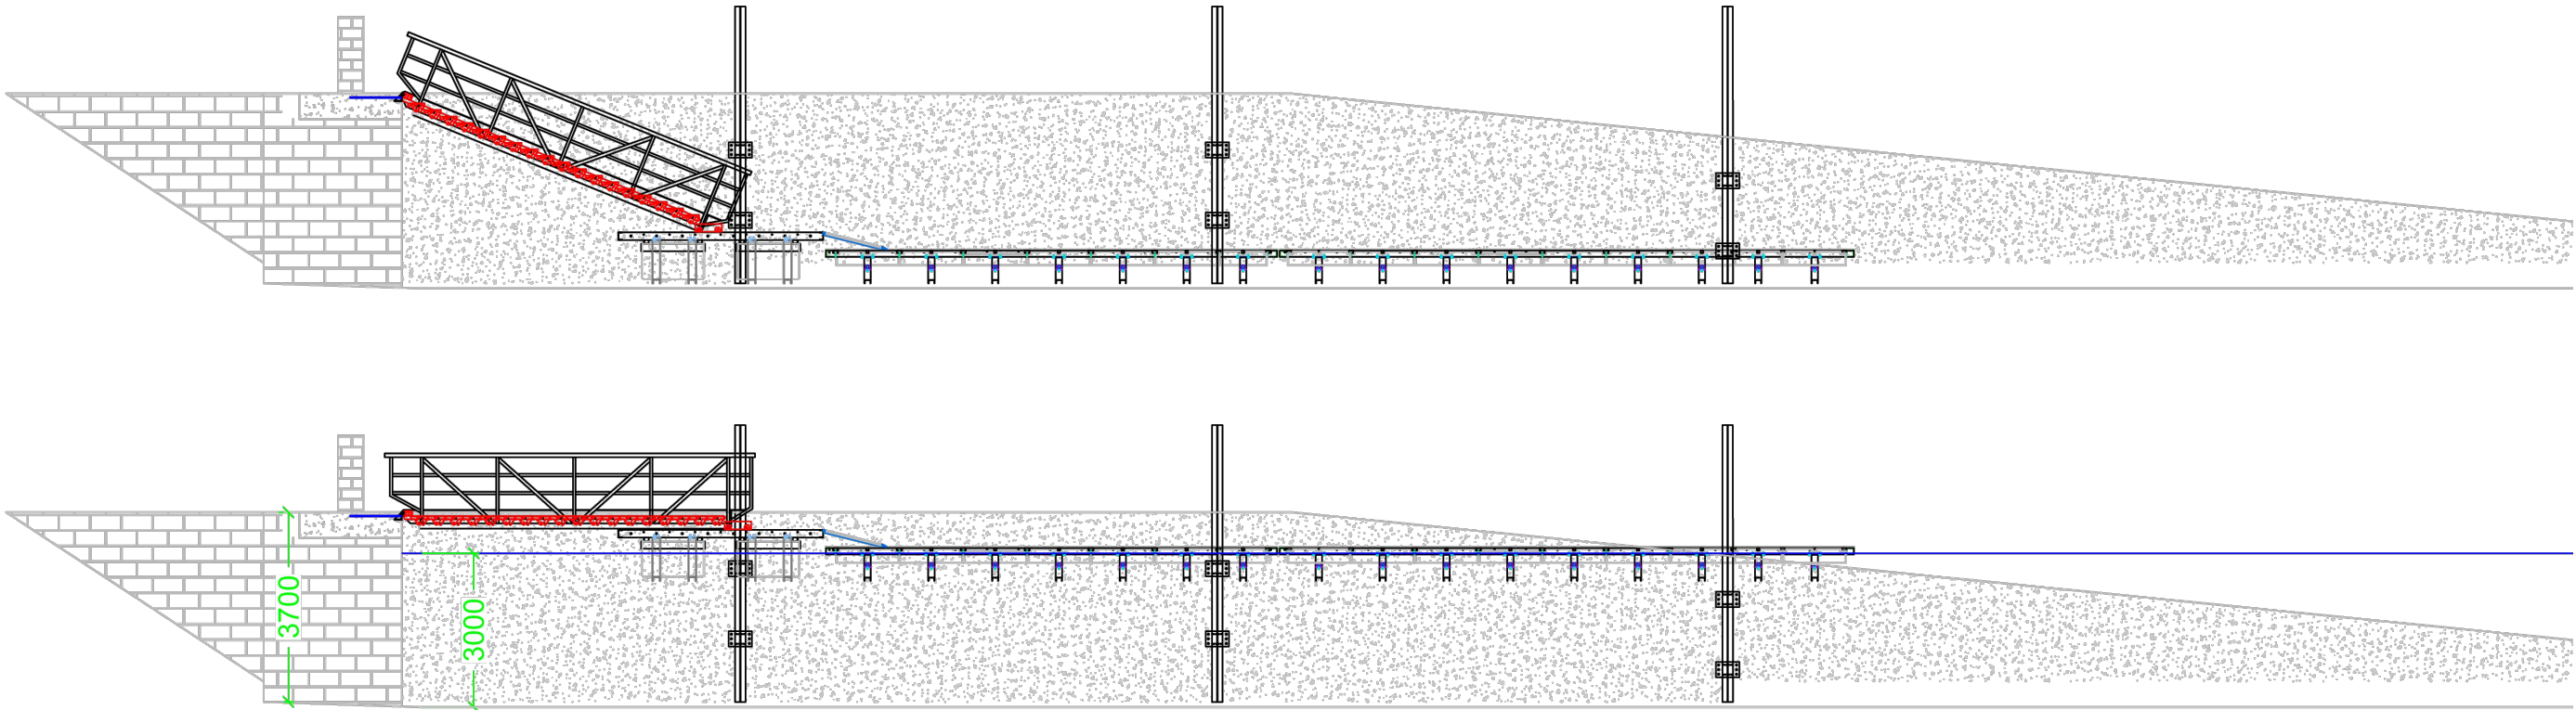

Comhairle Contae Mhaigh Eo
Mayo County Council

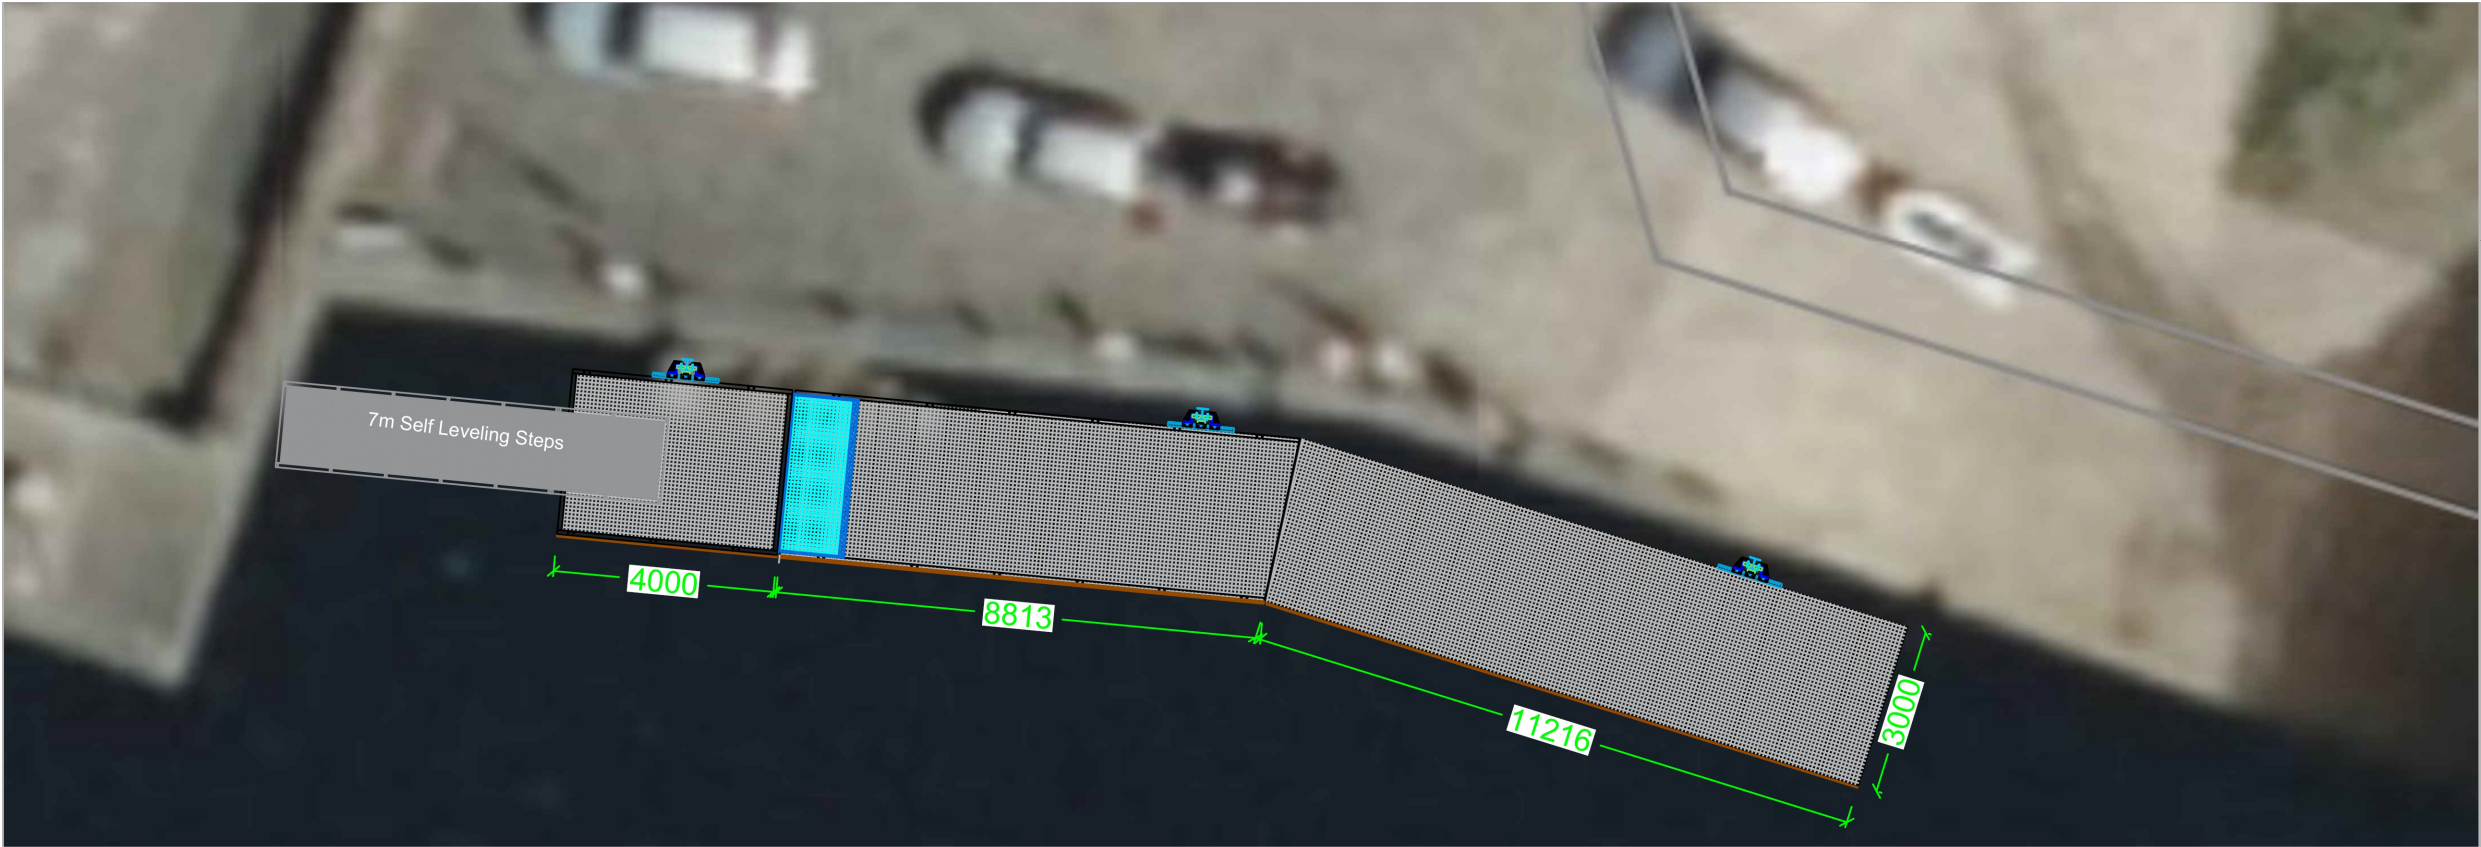

Includes Tailte Éireann data reproduced under
Licence Number CYAL50380246
Unauthorised reproduction infringes Tailte Éireann and Government of Ireland copyright.
© Tailte Éireann Surveying

No	Amendment / Issue	Date	By	Checked

MAYO COUNTY COUNCIL

Aras an Chontae
The Mall
Castlebar
Co. Mayo

Designed: Drawn: Checked: Date:
BR BR July 2026

Project: Ballina Harbour Pontoon

Title: Site Layout Plan & Elevations

Scale: NTS

Drawing No: Revision No:
MCC / MO 26 010 / 100 / PROJ-01 0