


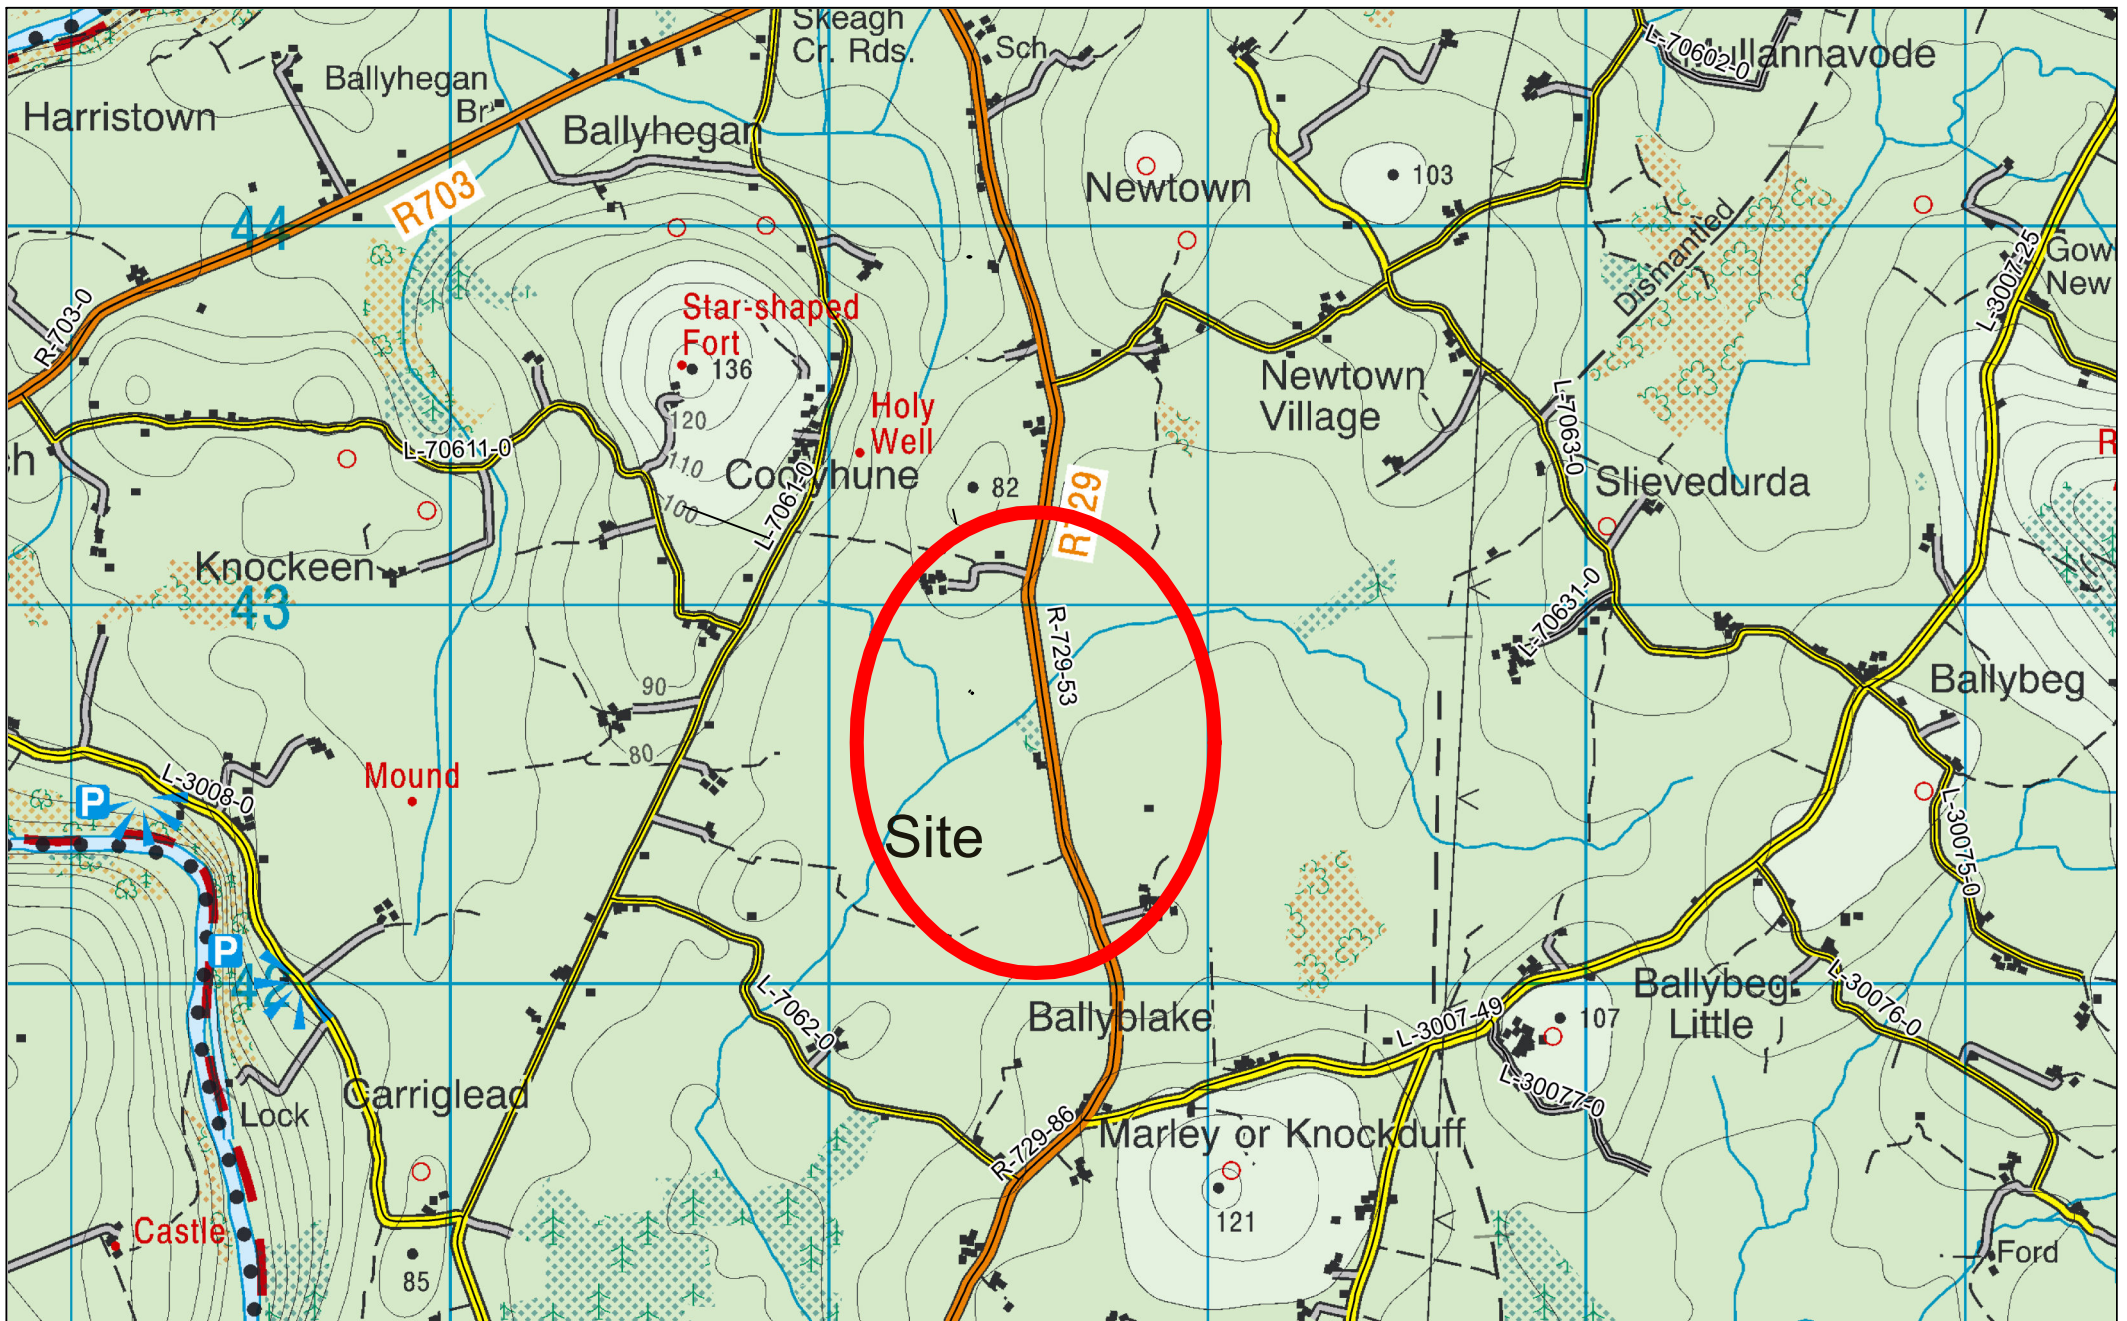

R-729-53 Ballyblake. New macdam surface 1000 m long 6.5 m wide to be surface dressed with 6mm chip

Barry Dowling (et)

Date: 15-07-2025

Signed:

CARLOW
COUNTY COUNCIL

COMHAIRLE CHONTAE CHEATHARLOCHA

