


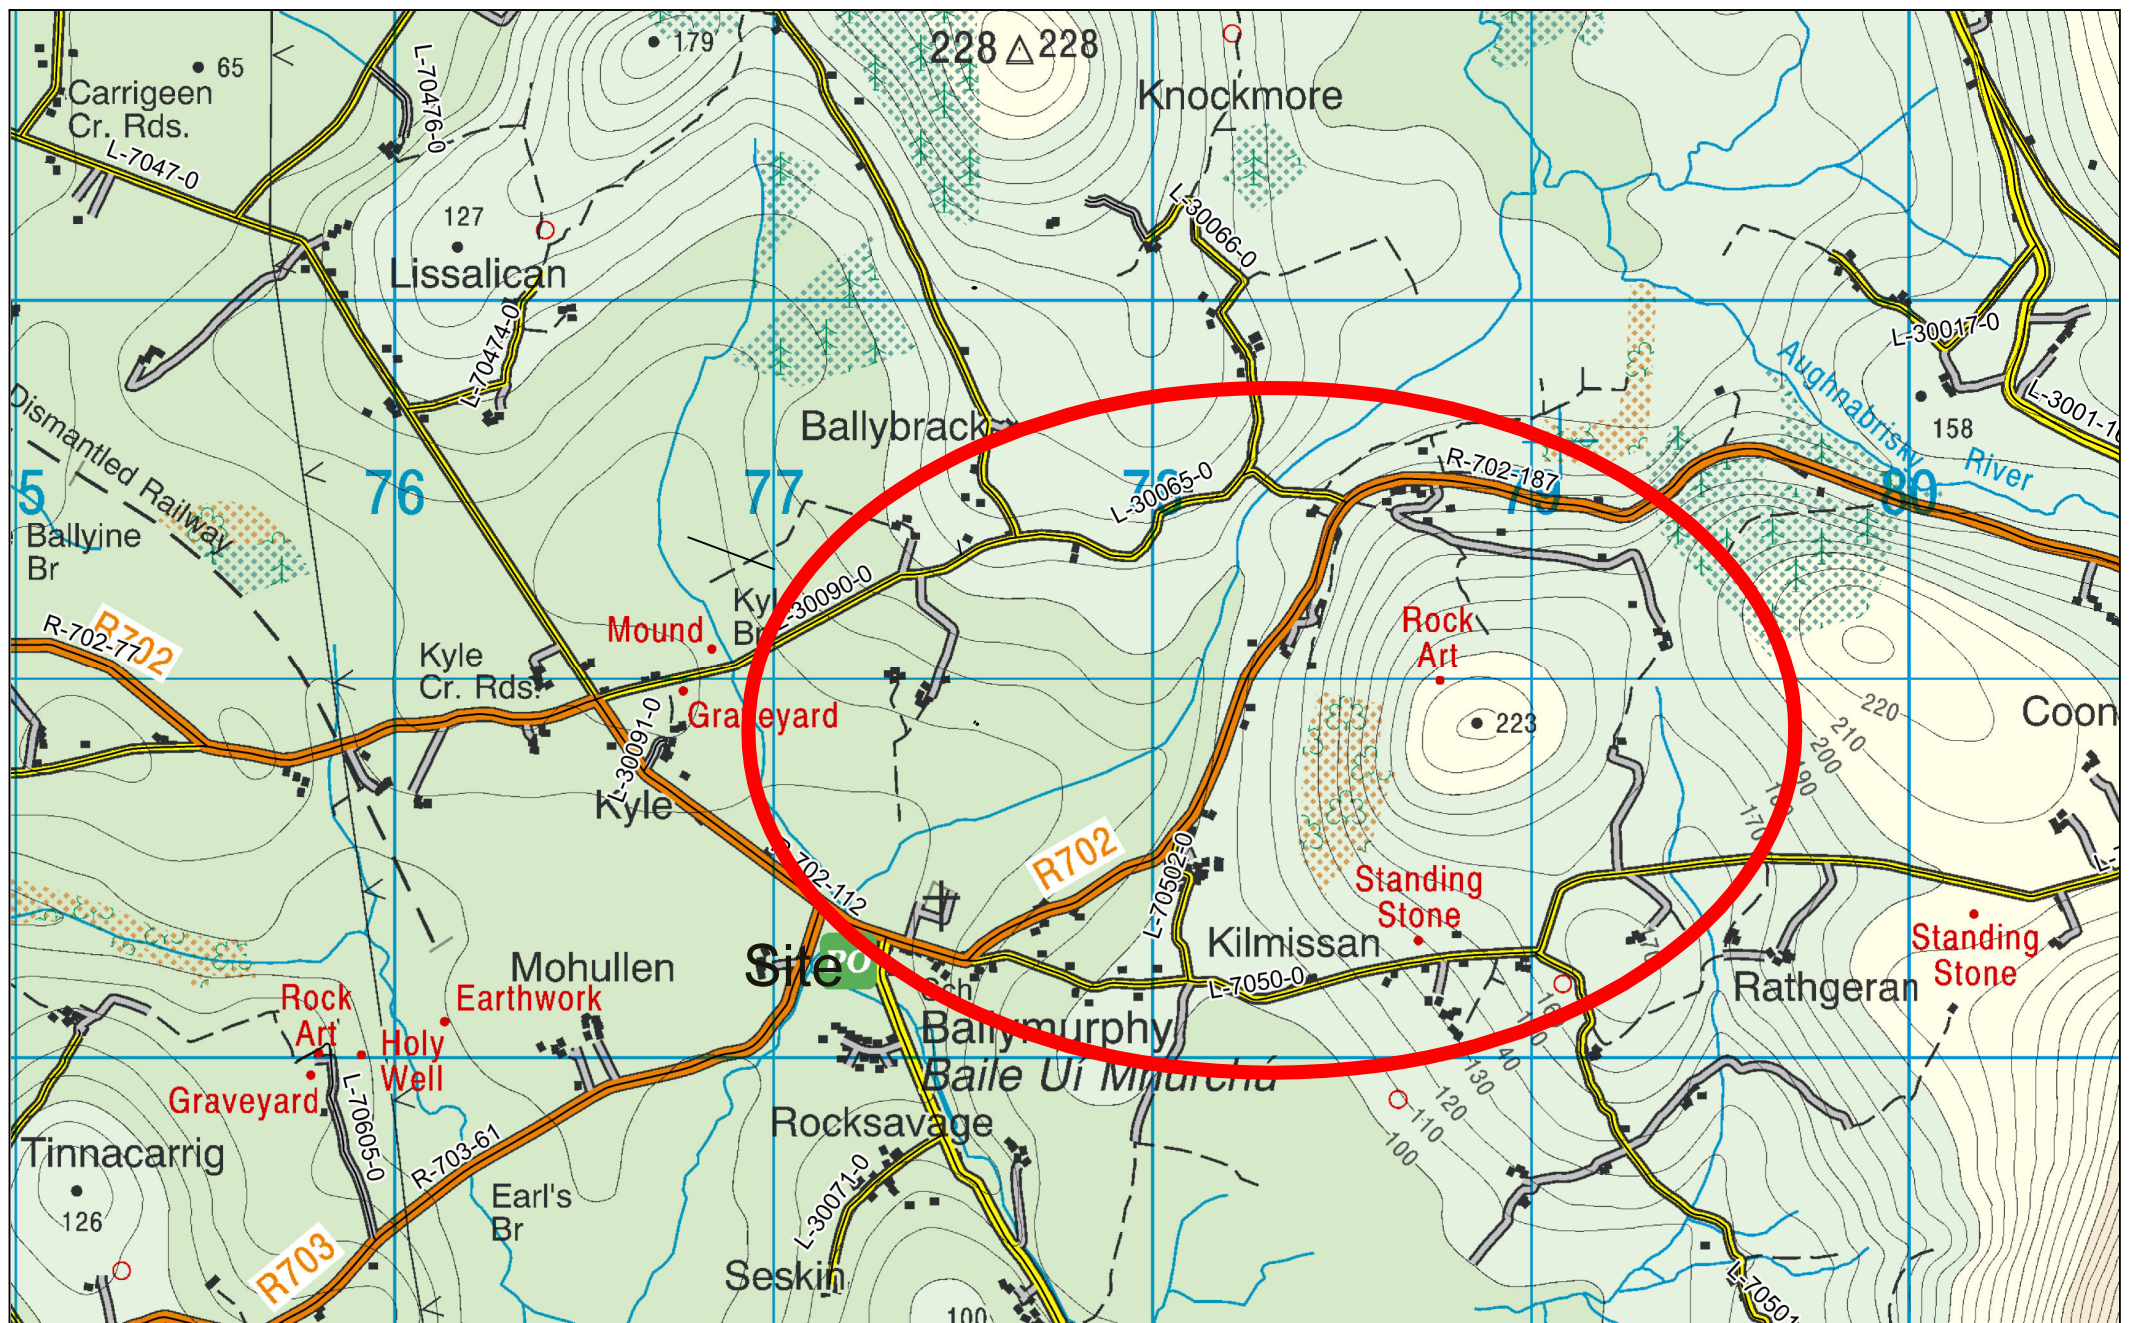

R-702-187 Ballymurphy - Kiltaly Road New macdam surface 2000 m long
 6.5 m wide to be surface dressed with 6mm chip
 Barry Dowling (et) Date: 15-07-2026 Signed:

CARLOW
 COUNTY COUNCIL

COMHAIRLE CHONTAE CHEATHARLOCHA

