


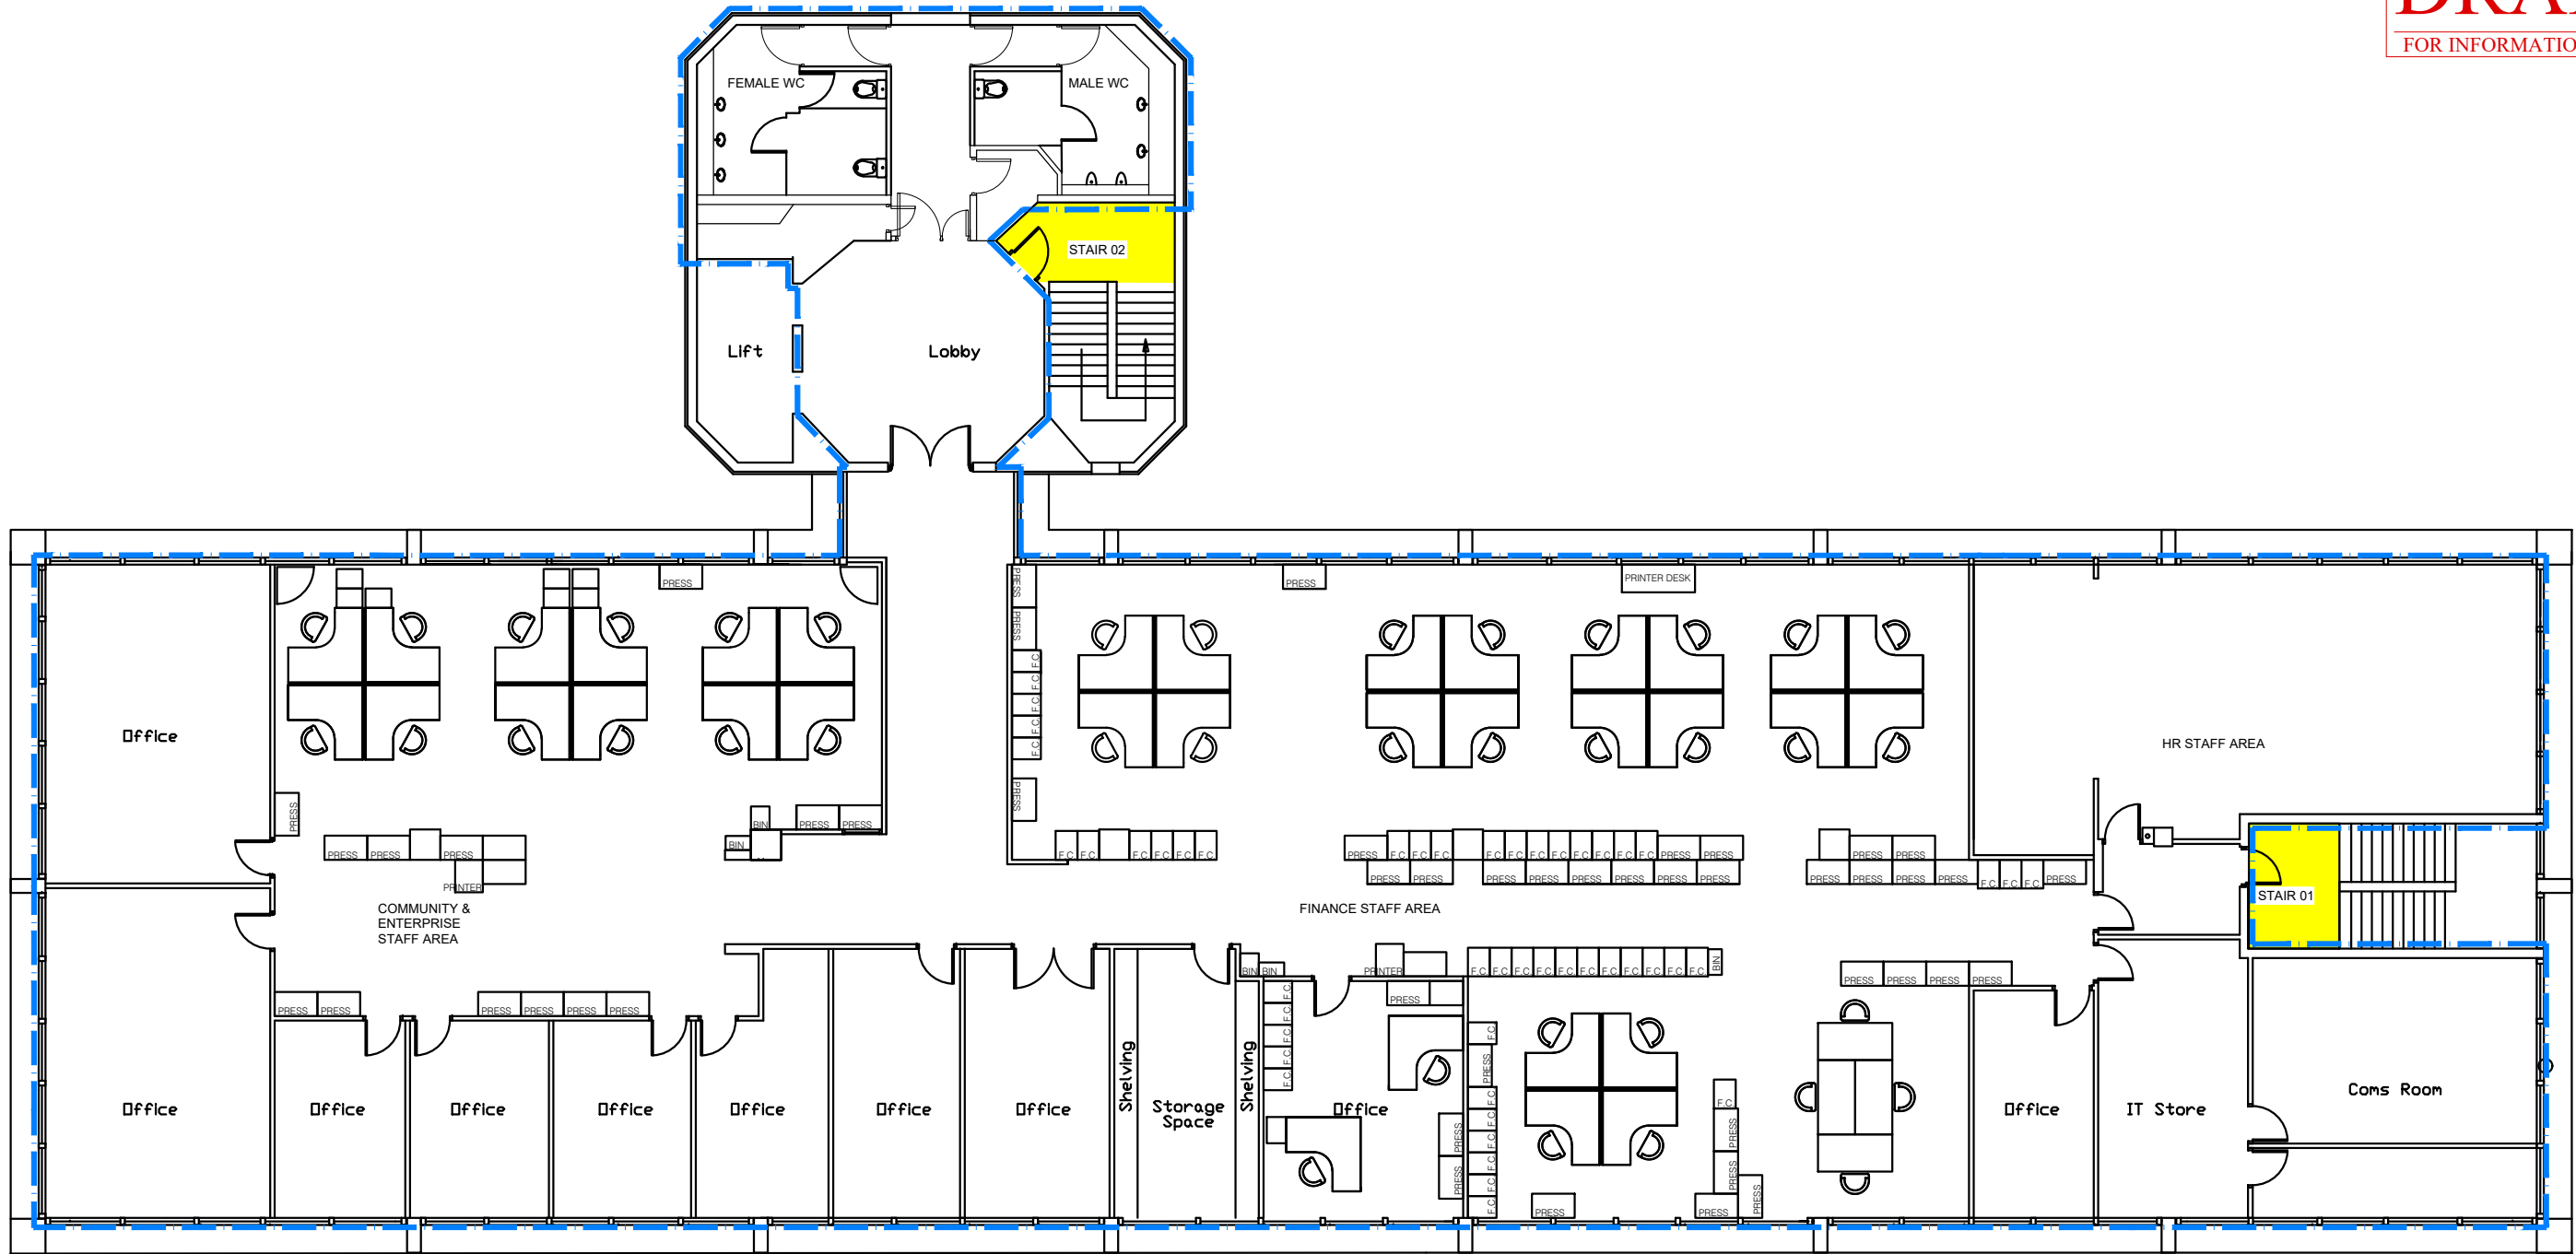

EXISTING

Note: All products defined on the drawings and specification shall be treated as 'or equal approved' & 'or equivalent'. No substitution of materials shall be accepted without the Architects prior approval.


Note: All structural demolition works to be approved by the Structural Engineer prior to commencement.

Note: This drawing should be read in conjunction with all other drawings and documentation. Contractor to notify Laois County Council of any discrepancies once discovered for revision to drawings where required.

Note: All dimensions & levels to be checked on site by contractor prior to any commencement of works

NOTE:
Contractor shall be deemed to have satisfied himself by a thorough examination of the plans and inspection of the site and all features there of affecting the proposed works, including all reasonable works and obviously to be inferred as necessary through not described in the plans and no payment on such items beyond the contract amount will be allowed.

LEGEND:	
	EXISTING WALLS
	DEMOLITION IN LINEAR METRES: Stud Partition: 30m. Glazing: 19.3m. Shelving: 11m. All demolished items to be carefully removed and disposed of in compliance with environmental and safety regulations.
	PROPOSED NEW STUD PARTITION CONSTRUCTION: P1.
	PROPOSED NEW GLAZED SCREEN: G1
	AREA OF WORKS - NUMBER OF DESKS: 81
	At a predetermined date & time works may be required in this area in coordination with LCC Facilities Department.
	WIFI POINT (12no.)

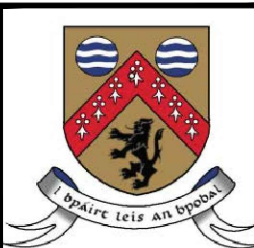No.	Date	Revision	Initials
			
LAOIS COUNTY COUNCIL			
ANGELA MCEVOY DIRECTOR OF SERVICES HOUSING, REGENERATION, AND PLANNING DEVELOPMENT AND CONTROL			
COUNTY HALL PORTLAOISE, PHONE (057) 8664000			
Department		HOUSING DEPARTMENT	
Title Block 1 First Floor Proposal EXISTING		Scale: 1:150@A3	DATE: 12.05.2026
		Drawn: D. O'Neill Checked: T.Hennessy	FILING NO.: 2026 Housing Projects
		DRAWING: T100	