
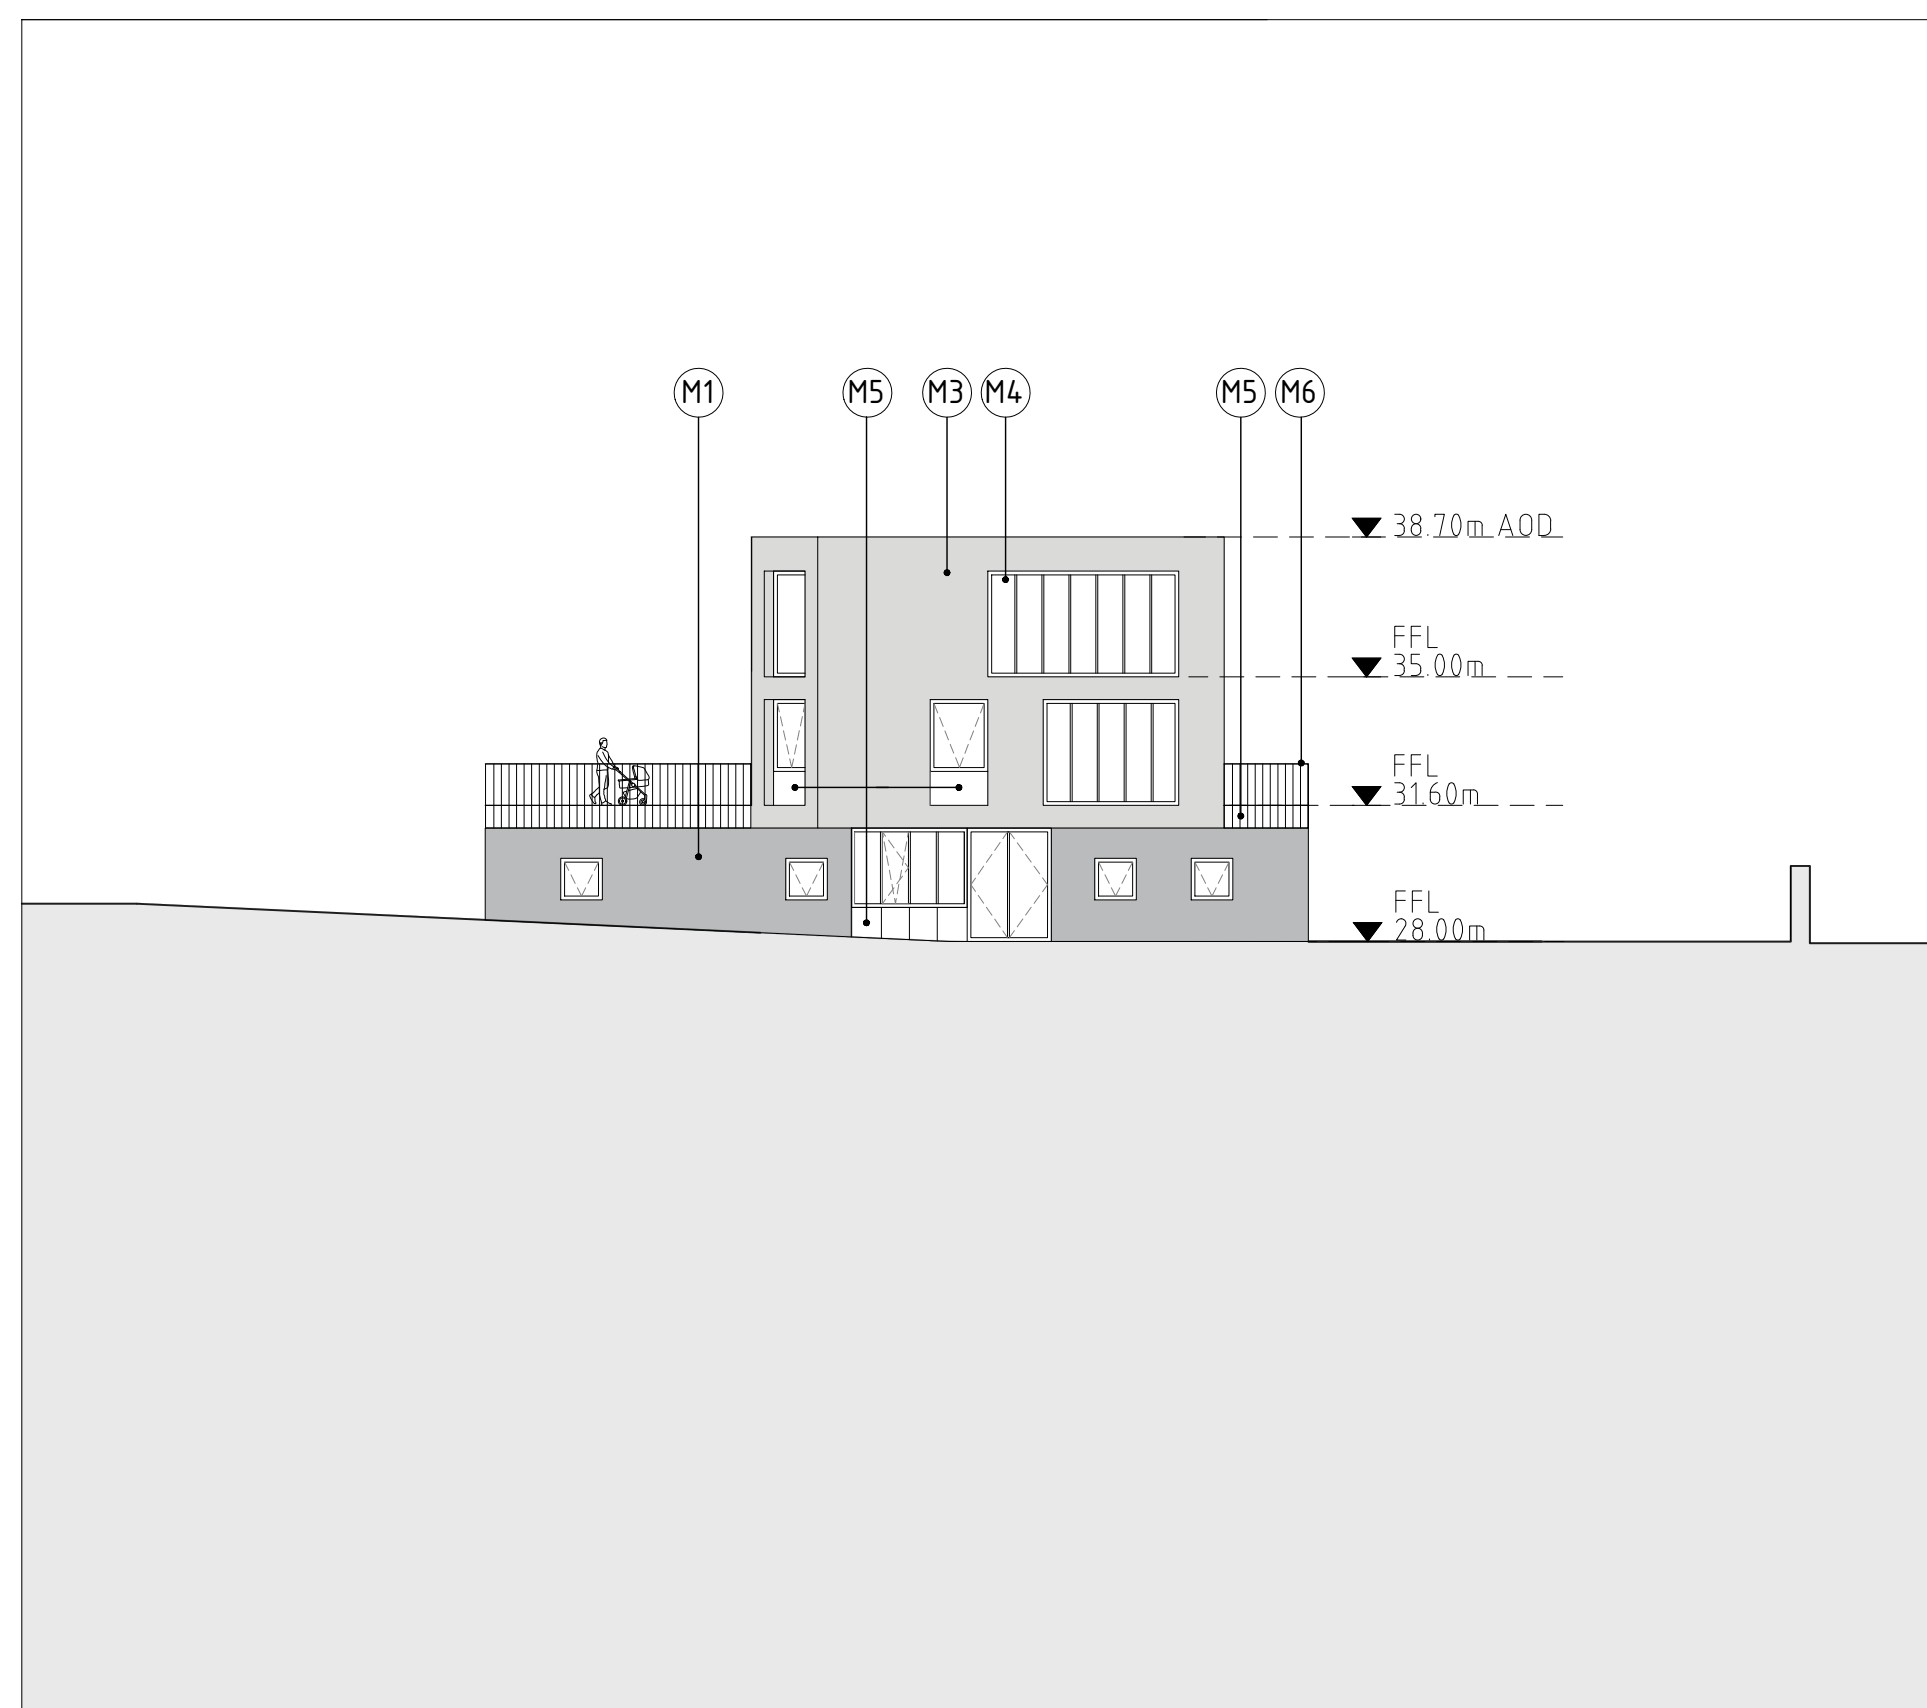
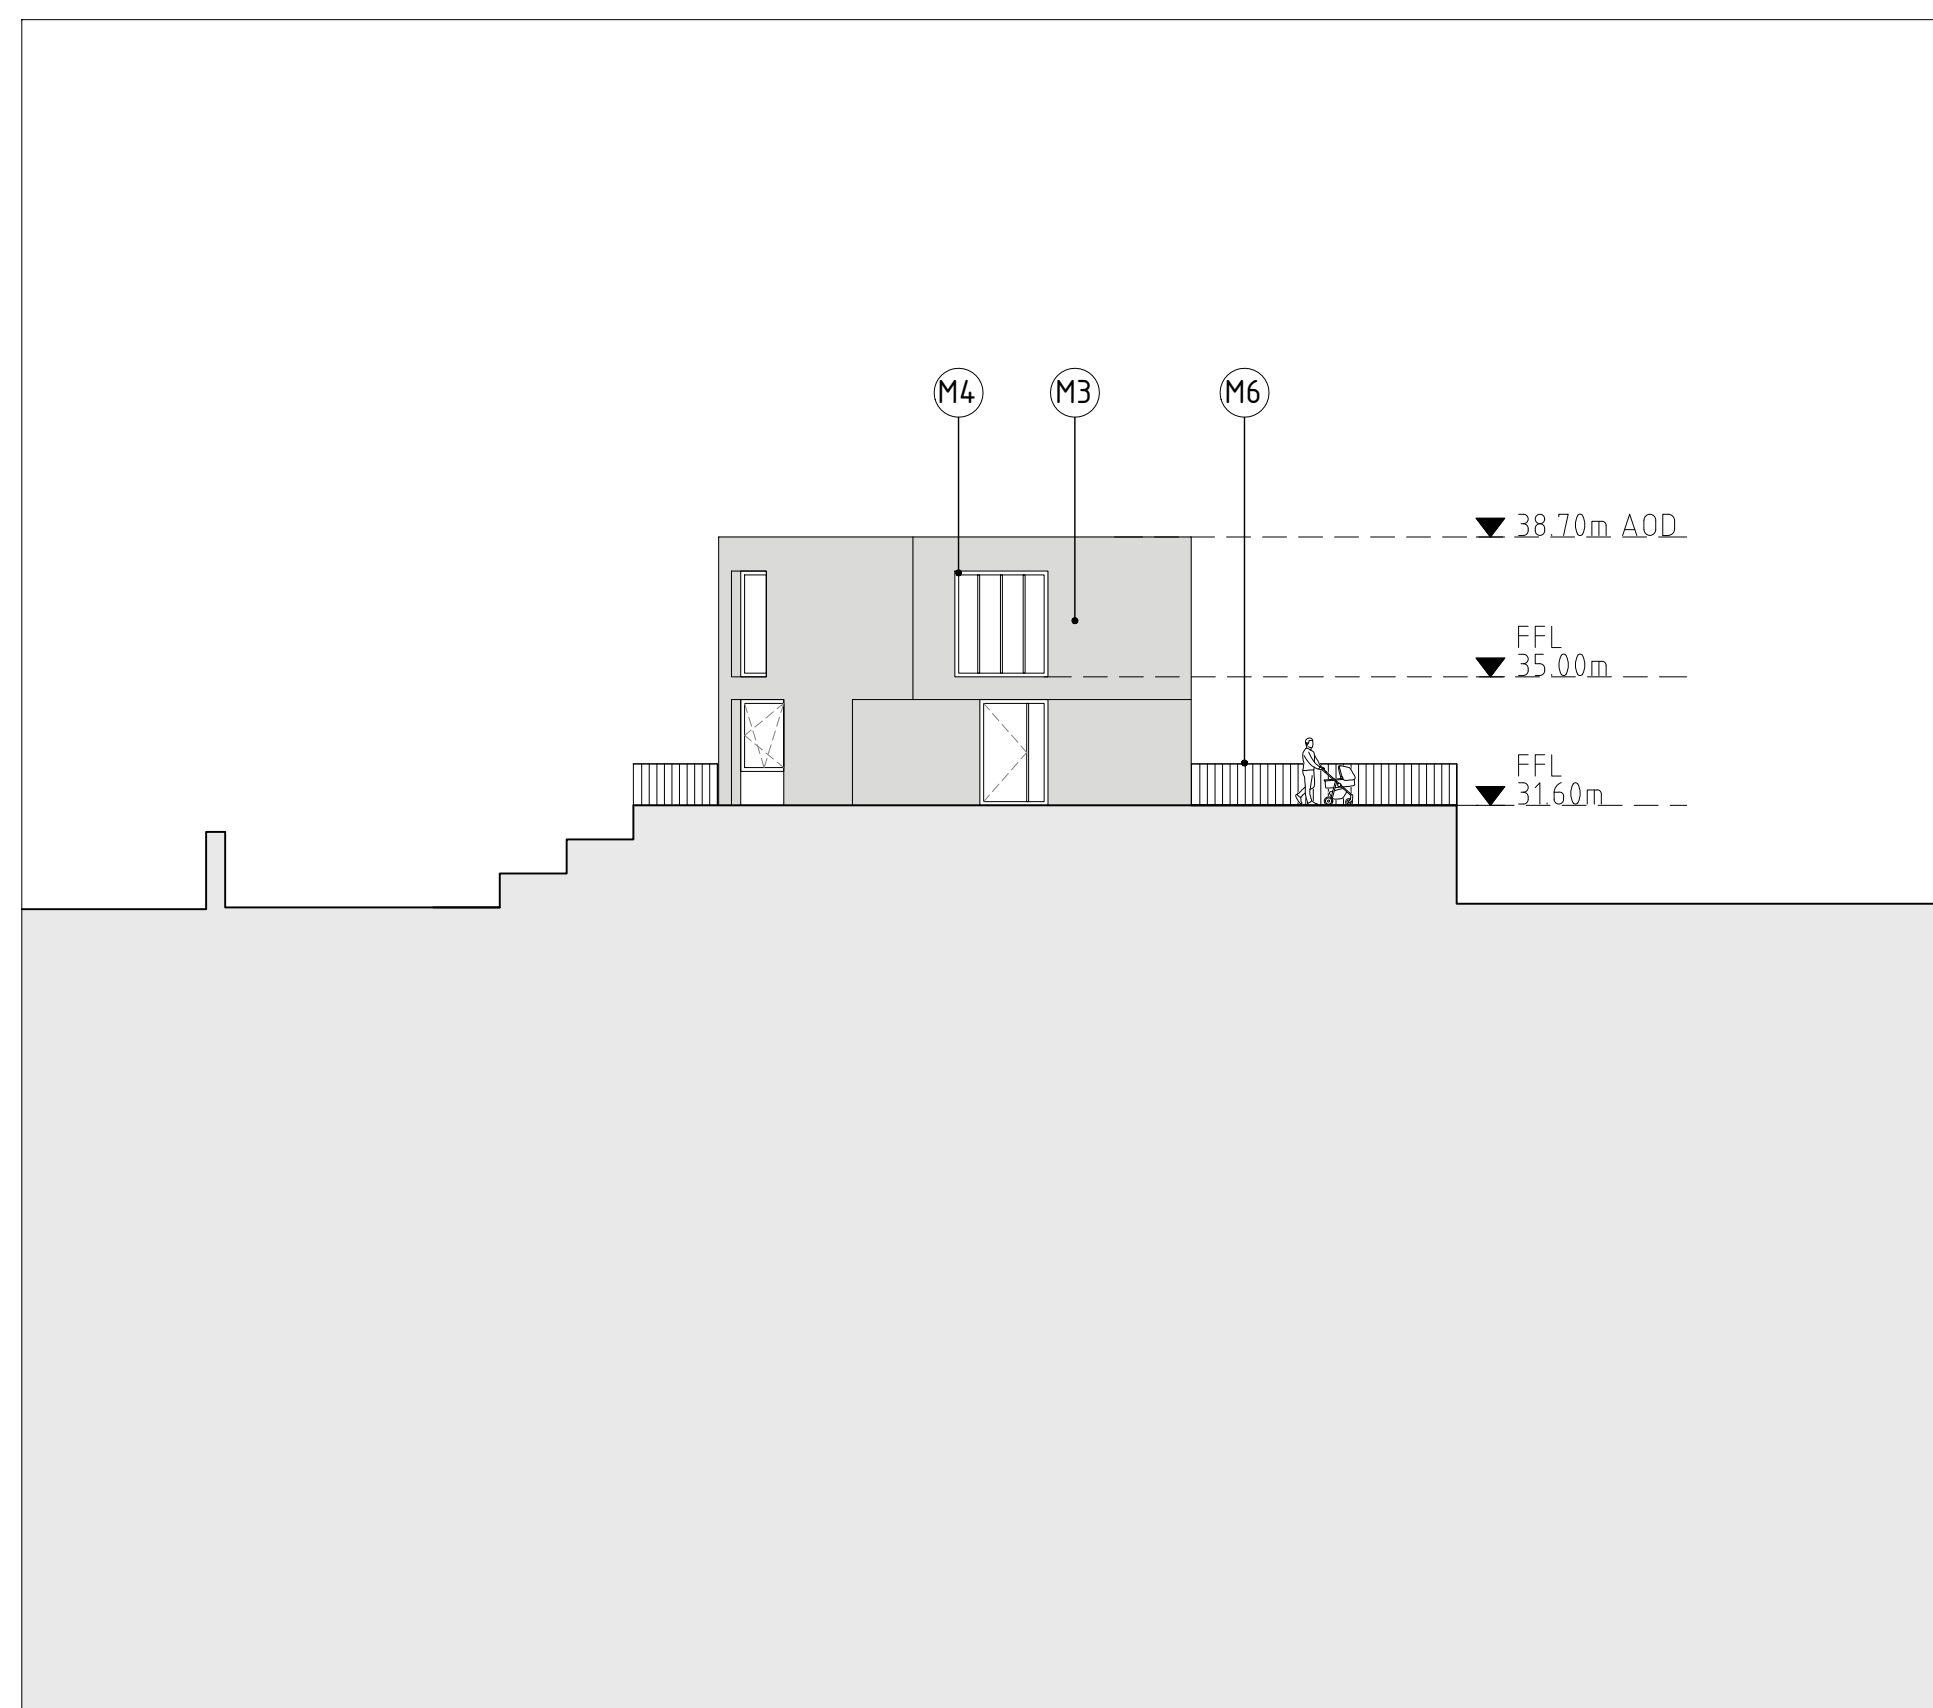
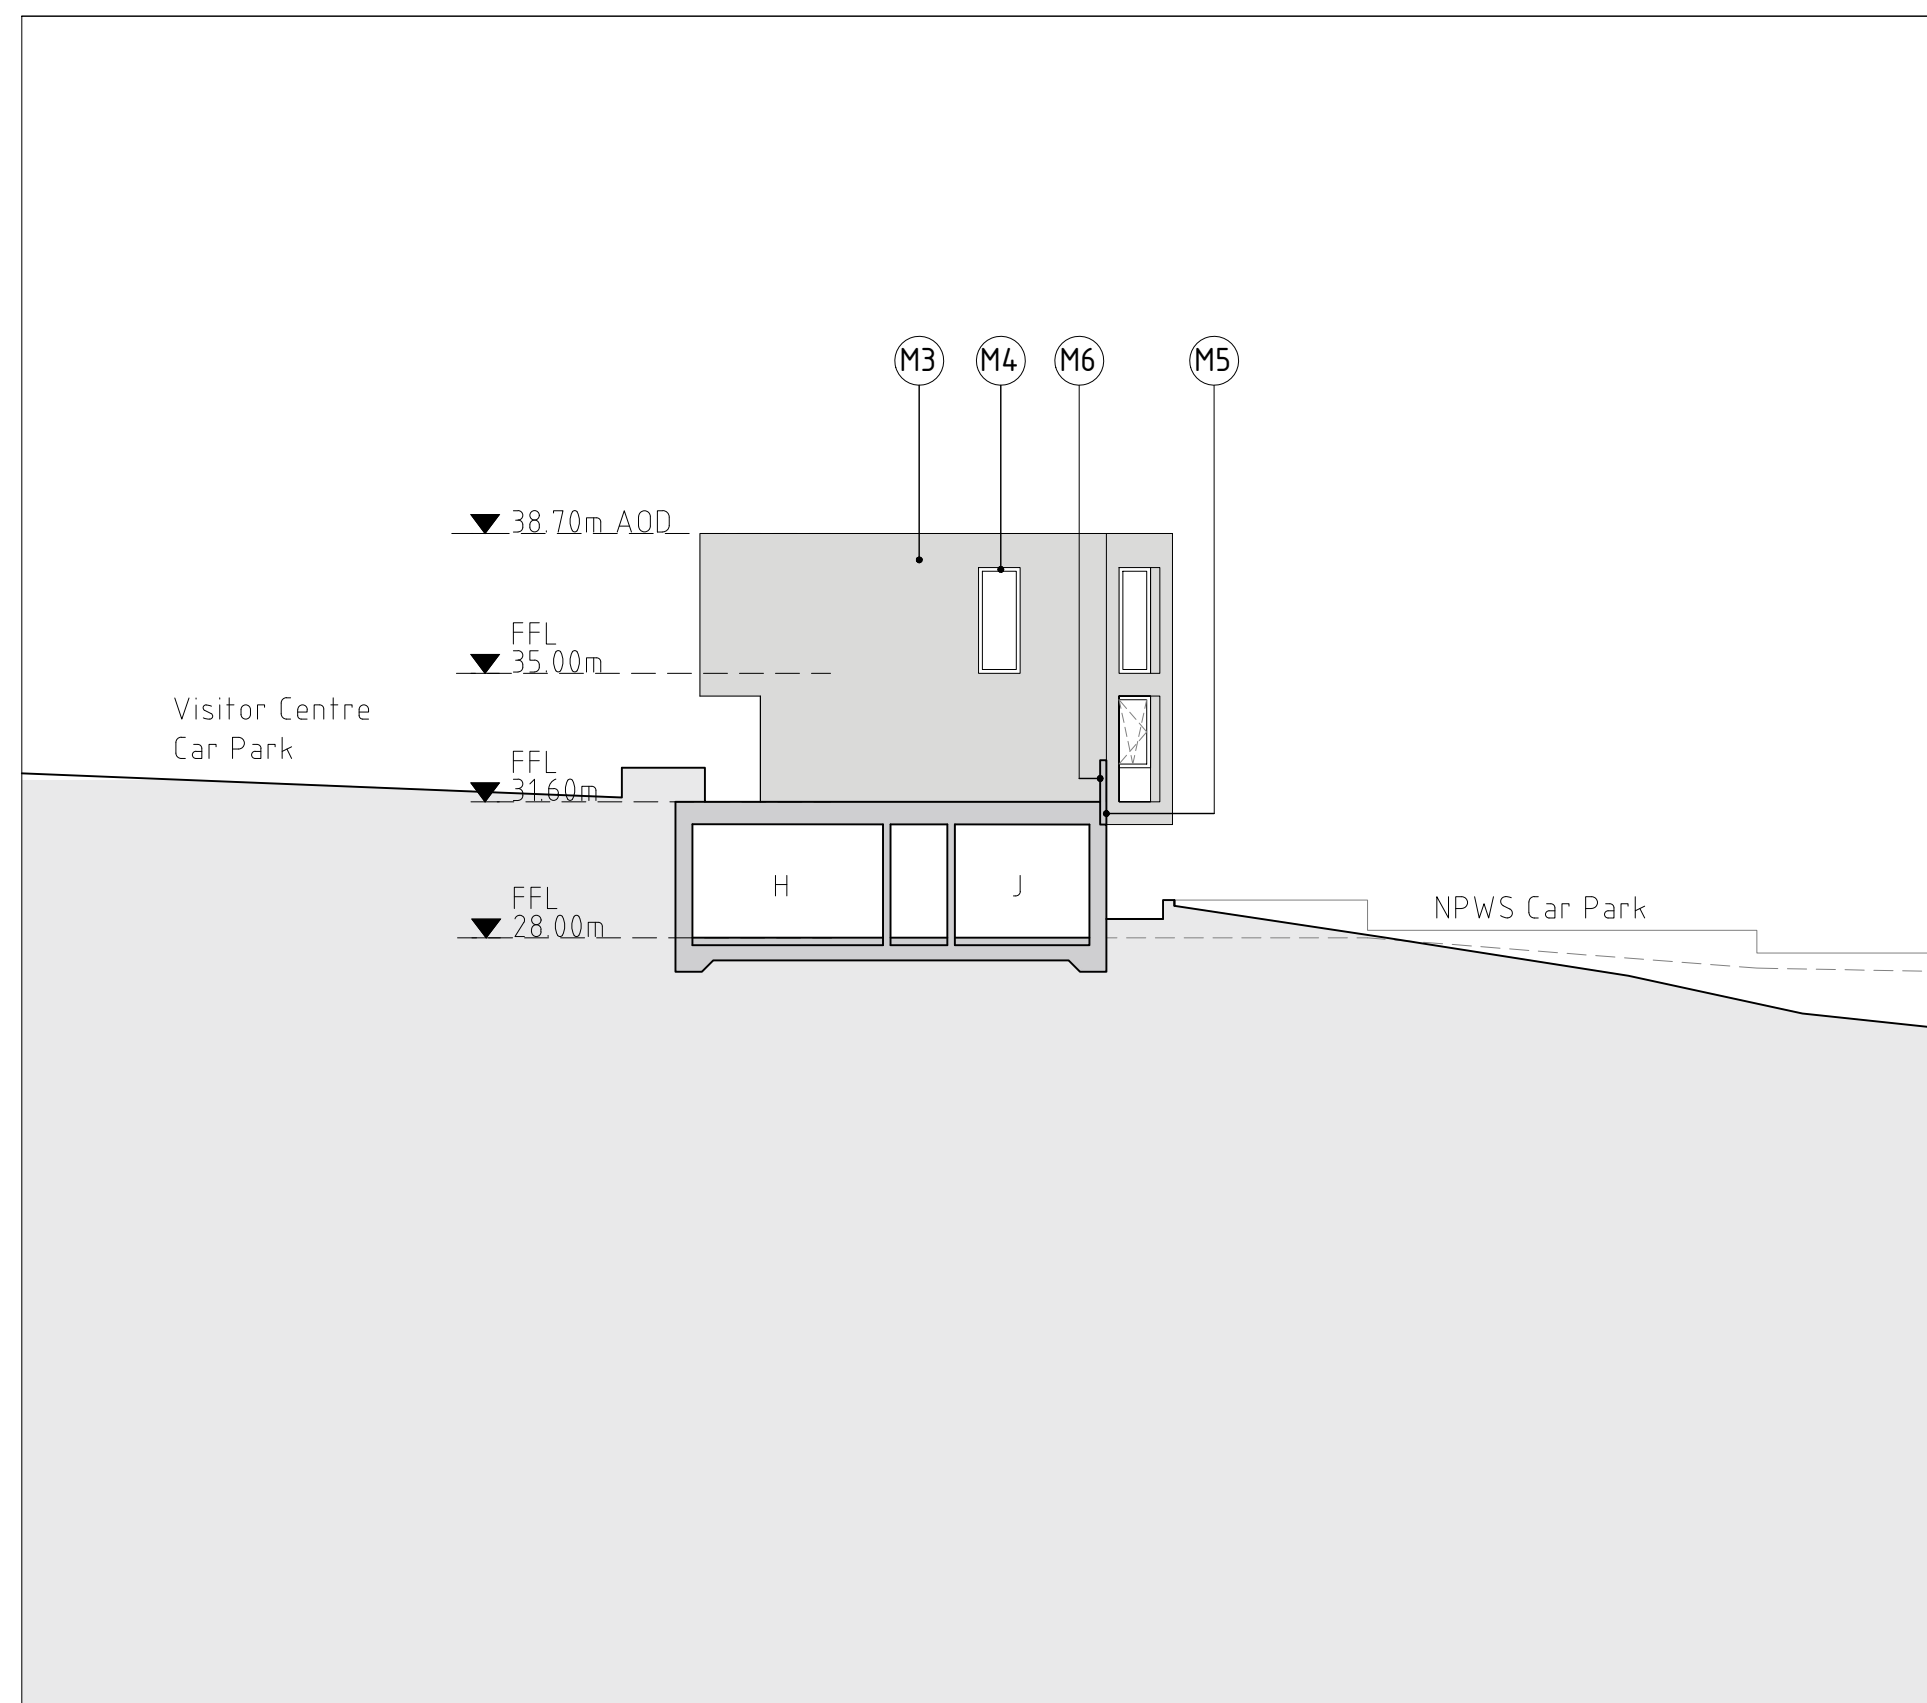


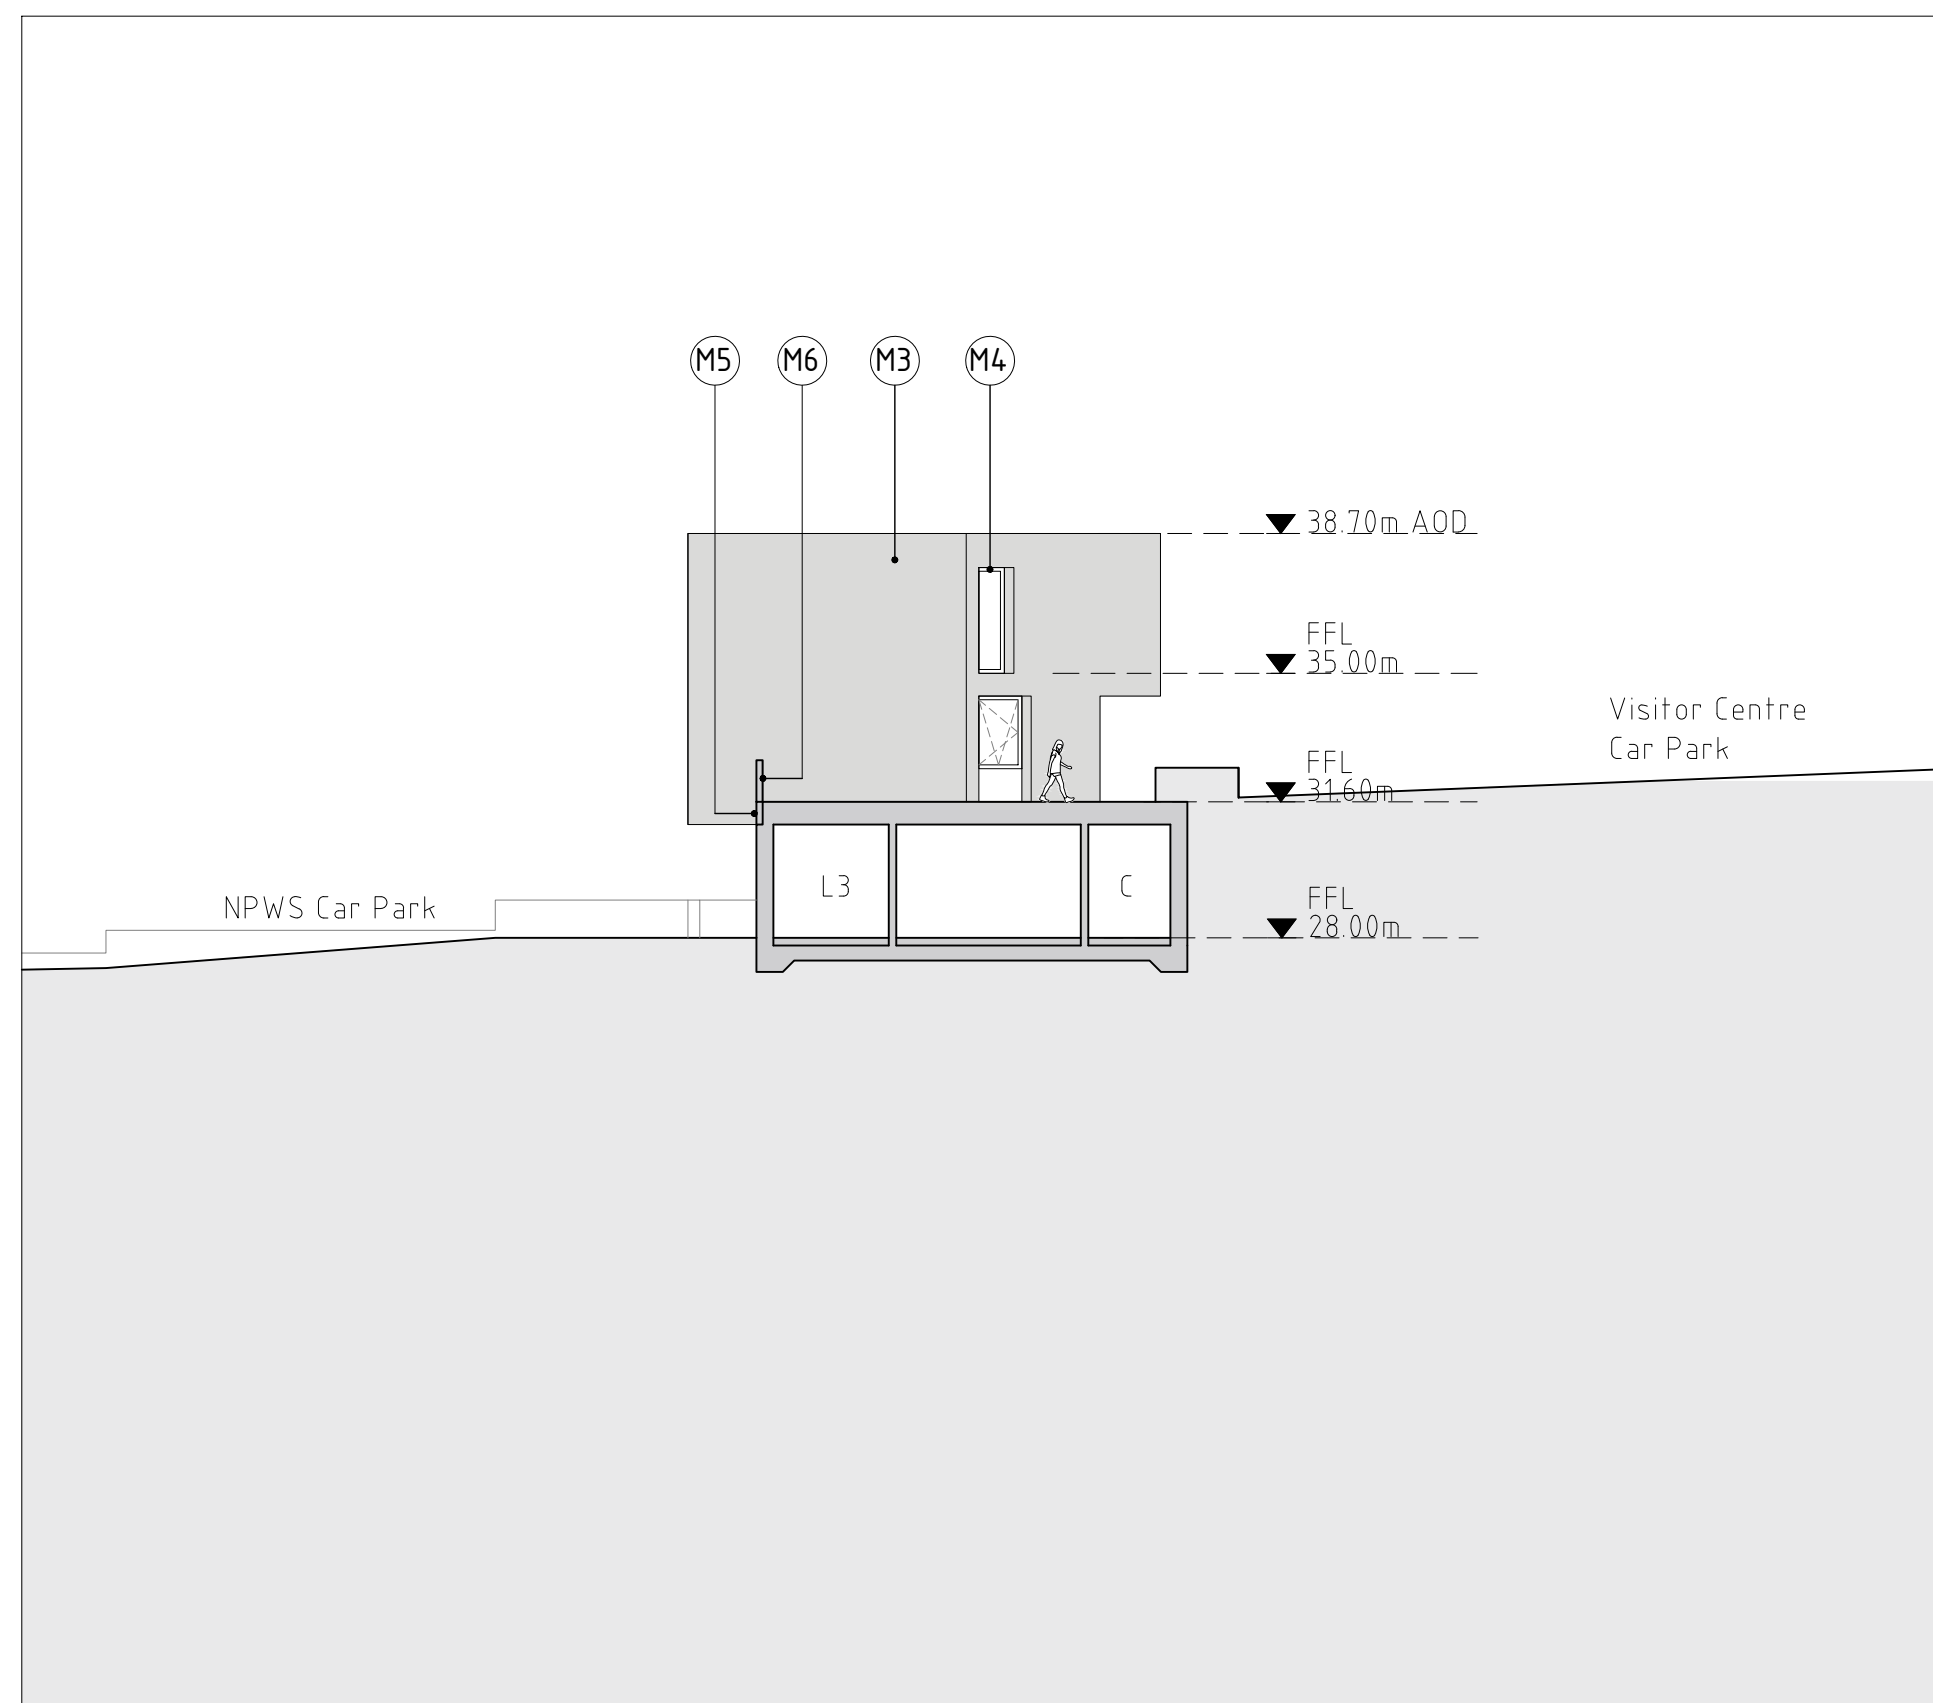

Do not scale from this drawing. Use figured dimensions only. Figured dimensions are in millimetres. All levels are in millimetres above ordnance datum (AOD). All dimensions and levels shall be verified on site before proceeding with works. Detailed site survey to be carried out to verify positions and level relationships with site features and ordnance survey. Boundaries are indicative only and are to be verified by others. All features outside of the site boundary are shown indicatively only. This drawing is to be read in conjunction with other documentation from the architect and design team. The architect must be notified of any discrepancies. Not for construction.

ROOM ANNOTATION KEY

<u>VISITOR CENTRE</u>	<u>NPWS OFFICES</u>
A - Covered Ext. Entrance	A - 1. Lobby
B - Draught Lobby	2. Reception
C - Reception	3. Back Office
D - 1. Cafe	B - 1. Lift
2. Service bar/tills	2. Stair
3. Main kitchen	C - WC
4. Prep kitchen	D - 1. Evidence Room 1
5. Dry store	2. Evidence Room 2
6. Cold store	E - WCHA Shower Room
7. Service entrance	F - 1. Drying Room
8. Staff shower/change	2. Locker Room
E - Plant room	G - Plant
F - 1. Male WC	H - Dry Store Room
2. Female WC	J - Dry Storage Lab
3. Changing Places	K - Map Room
G - Storage	L - 1. DCO Office
H - 1. Field Guide. Rm.	2. RM Office
2. Guide Office	3. PM Office
J - 1. Entrance lobby	M - Meeting Room
2. Nature Classrm.	N - Open Plan Office
3. Classrm. Store	O - Staff Kitchen
K - Education Dry Room	P - Store Room
L - 1. AV Room	
2. AV Store	
M - Interpretation Space	
N - Bins	
O - Cycle Storage	
P - 1. Covered External Space	
2. Un-Covered External Space	
Q - Rooflight	

ANNOTATION KEY

 M1 Irish Limestone Type 1	 M7 Metal Roof
 M2 Irish Limestone Type 2	 M8 Irish Limestone Paving
 M3 Irish Limestone Type 3	 M9 Timber Screen Fence
 M4 Metal Windows/Doors	 M10 Metal Louvred Doors
 M5 Metal Panel	 -- Existing Site Levels
 M6 Metal Balustrade	 ESB Proposed ESB Substation
 Green Roof	 Areas identified for PV Panels

PROJECT

Corofin, Co, Clare

CLIENT

NPWS

[illegible]

HALL McKNIGHT

B11.1 PORTVIEW
310 NEWTOWNARDS RD
BELFAST
BT4 1HE

T: +44 (0) 28 90 469400
W: www.hallmcknight.com

TITLE	Proposed NPWS Offices Elevations			DATE	06.07.23
DGN. NO	2106_02_00_203	DRAWN BY	SC	REV PL-01	
SCALE	1:200 @ A1	CHECKED BY	IMcK		