

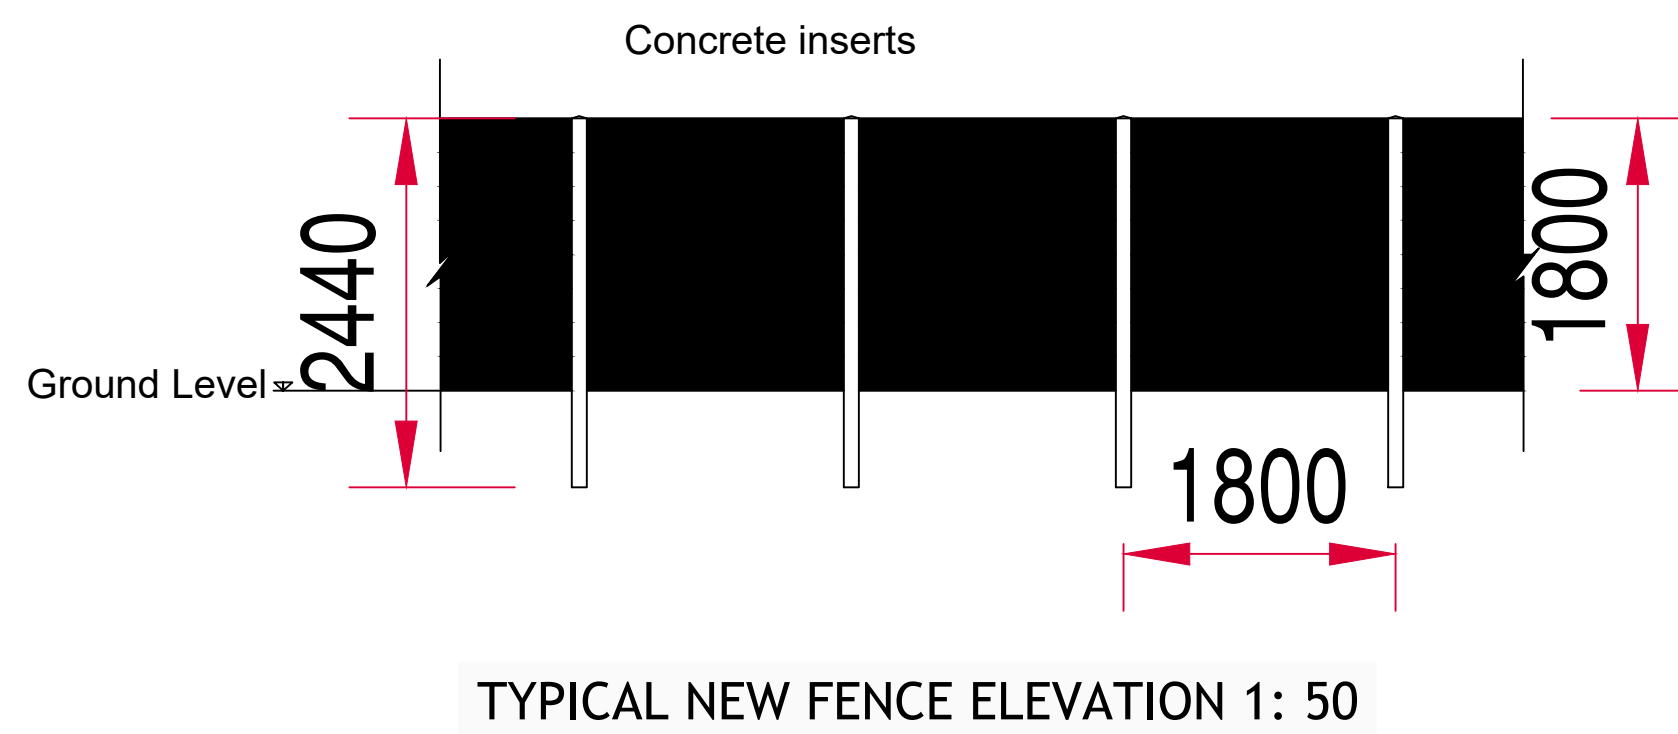
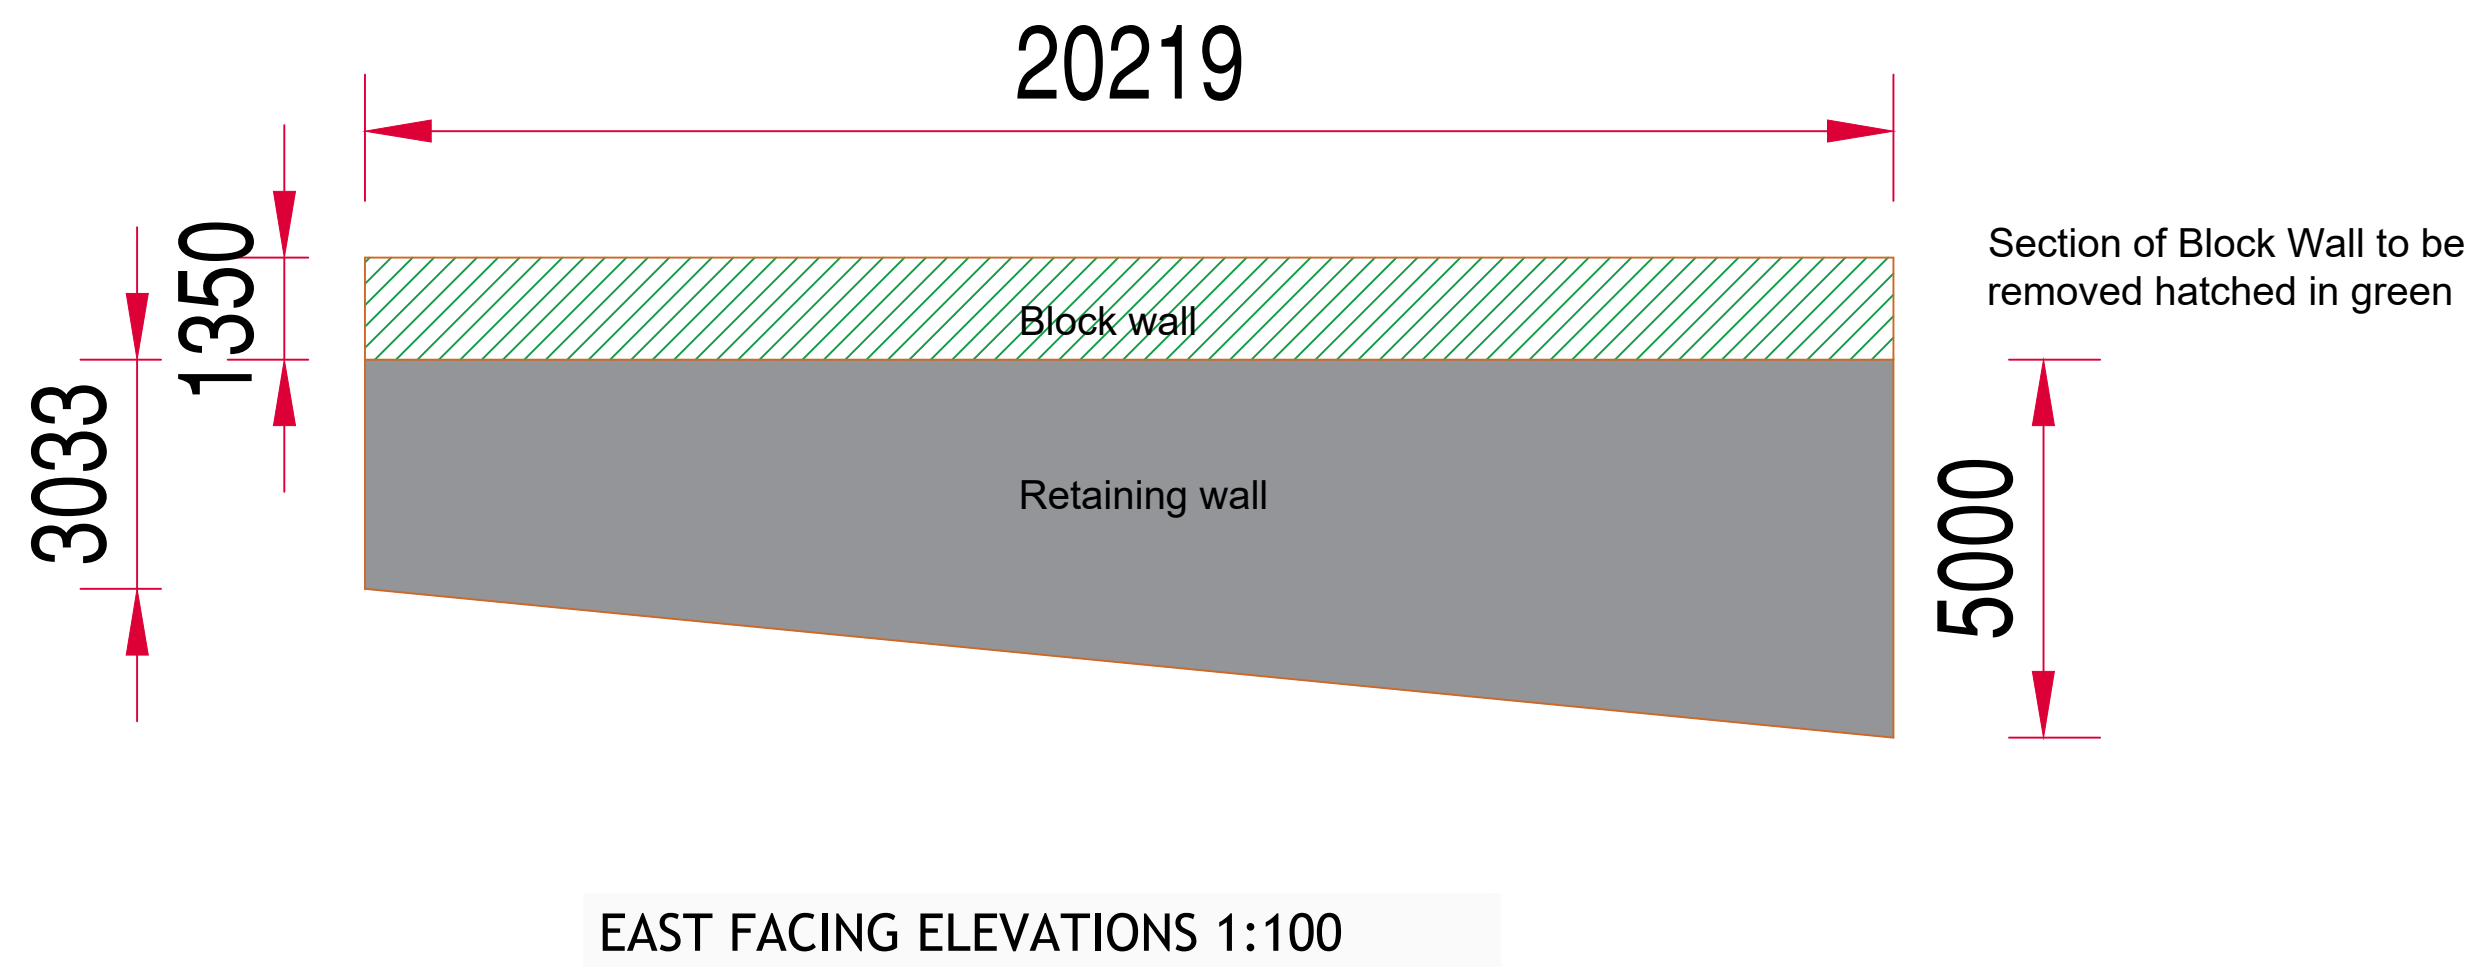


n:\projects\260016_demolition-of-structure-boyle\700_drawings\706_tender_contract01.wp

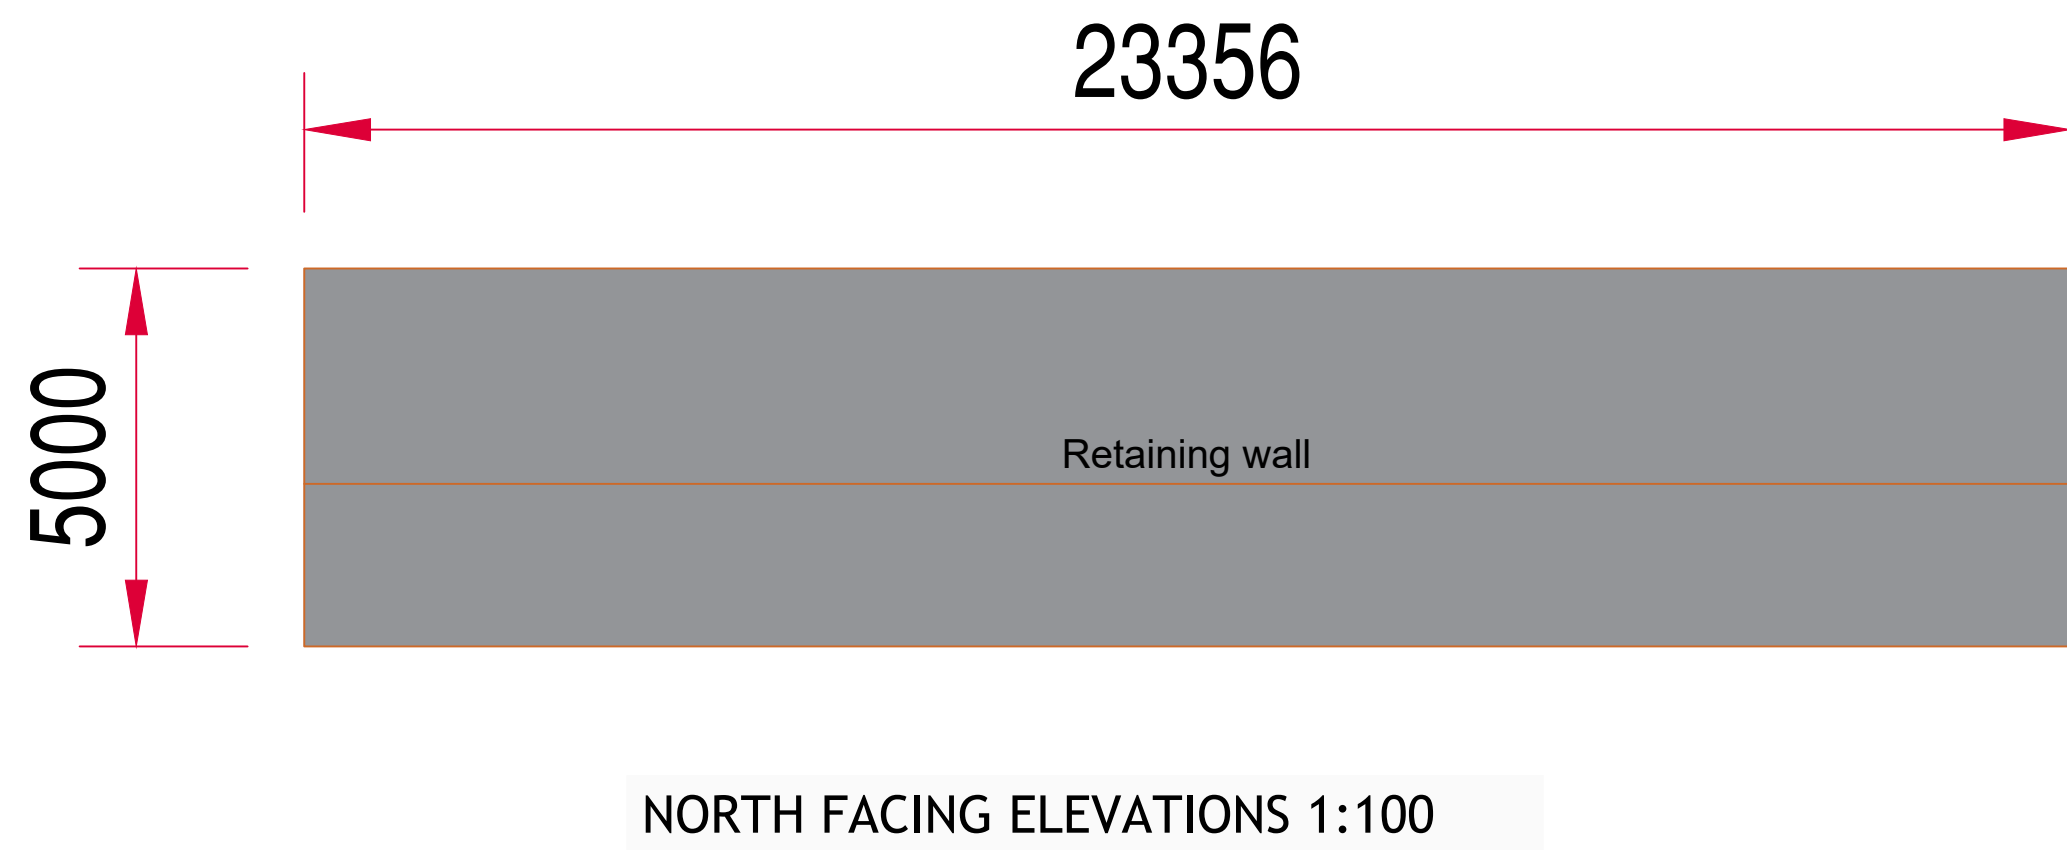

- NOTES:
- 1 FIGURED DIMENSIONS ONLY TO BE TAKEN FROM THIS DRAWING.
 - 2 ALL DRAWINGS TO BE CHECKED BY THE CONTRACTOR ON SITE.
 - 3 ENGINEER TO BE INFORMED OF ANY DISCREPANCIES BEFORE ANY WORK COMMENCES.
 - 4 THIS DRAWING TO BE READ IN CONJUNCTION WITH ALL OTHER RELEVANT DRAWINGS AND SPECIFICATIONS.

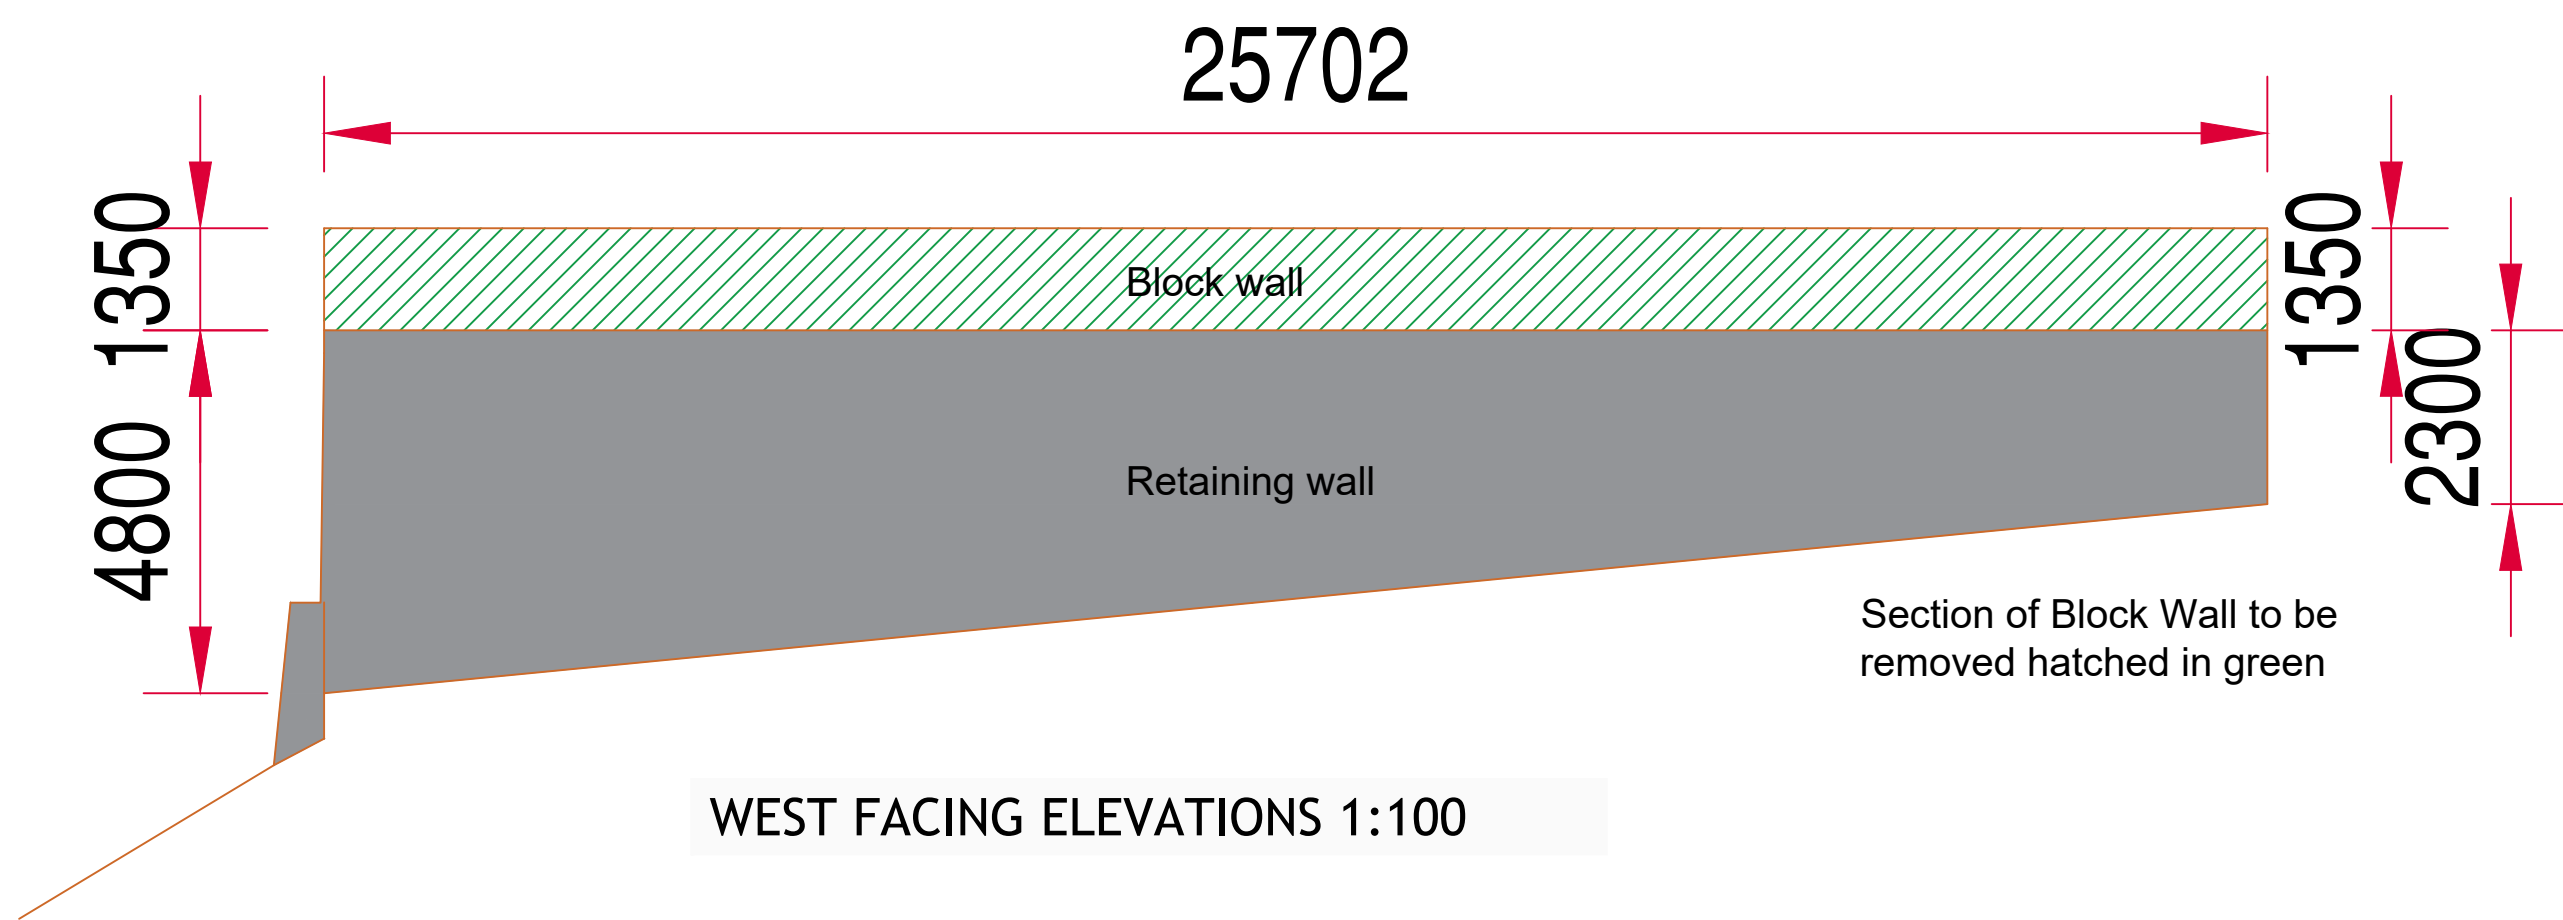


Ordnance Survey Ireland
Licence No. CYAL 50512615
©Ordnance Survey Ireland/
Government of Ireland

ROSCOMMON COUNTY COUNCIL				
Project DEMOLITION OF APARTMENT AND REMEDIAL WORKS TO RETAINING WALL AT QUARRY LANE, BOYLE, CO. ROSCOMMON.				
Stage TENDER				
Title WALL ELEVATIONS AND PROPOSED NEW FENCING				
FILE REF 260016				
Scales 1:100 - 1:50 - A1				
Surveyed JOD	Drawn BM	Checked	Approved	Date MAY 26



© COPYRIGHT OF
JENNINGS O'DONOVAN AND PARTNERS LIMITED
FINISKLIN Tel (+353) 719 161 416
SLIGO Email. info@jodireland.com
IRELAND www.jodireland.com

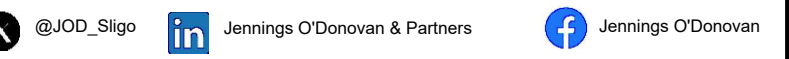

Job Ref.	Drawing No.	Revision
0016	0016-JOD-XX-ZZ-DR-T-04	00