



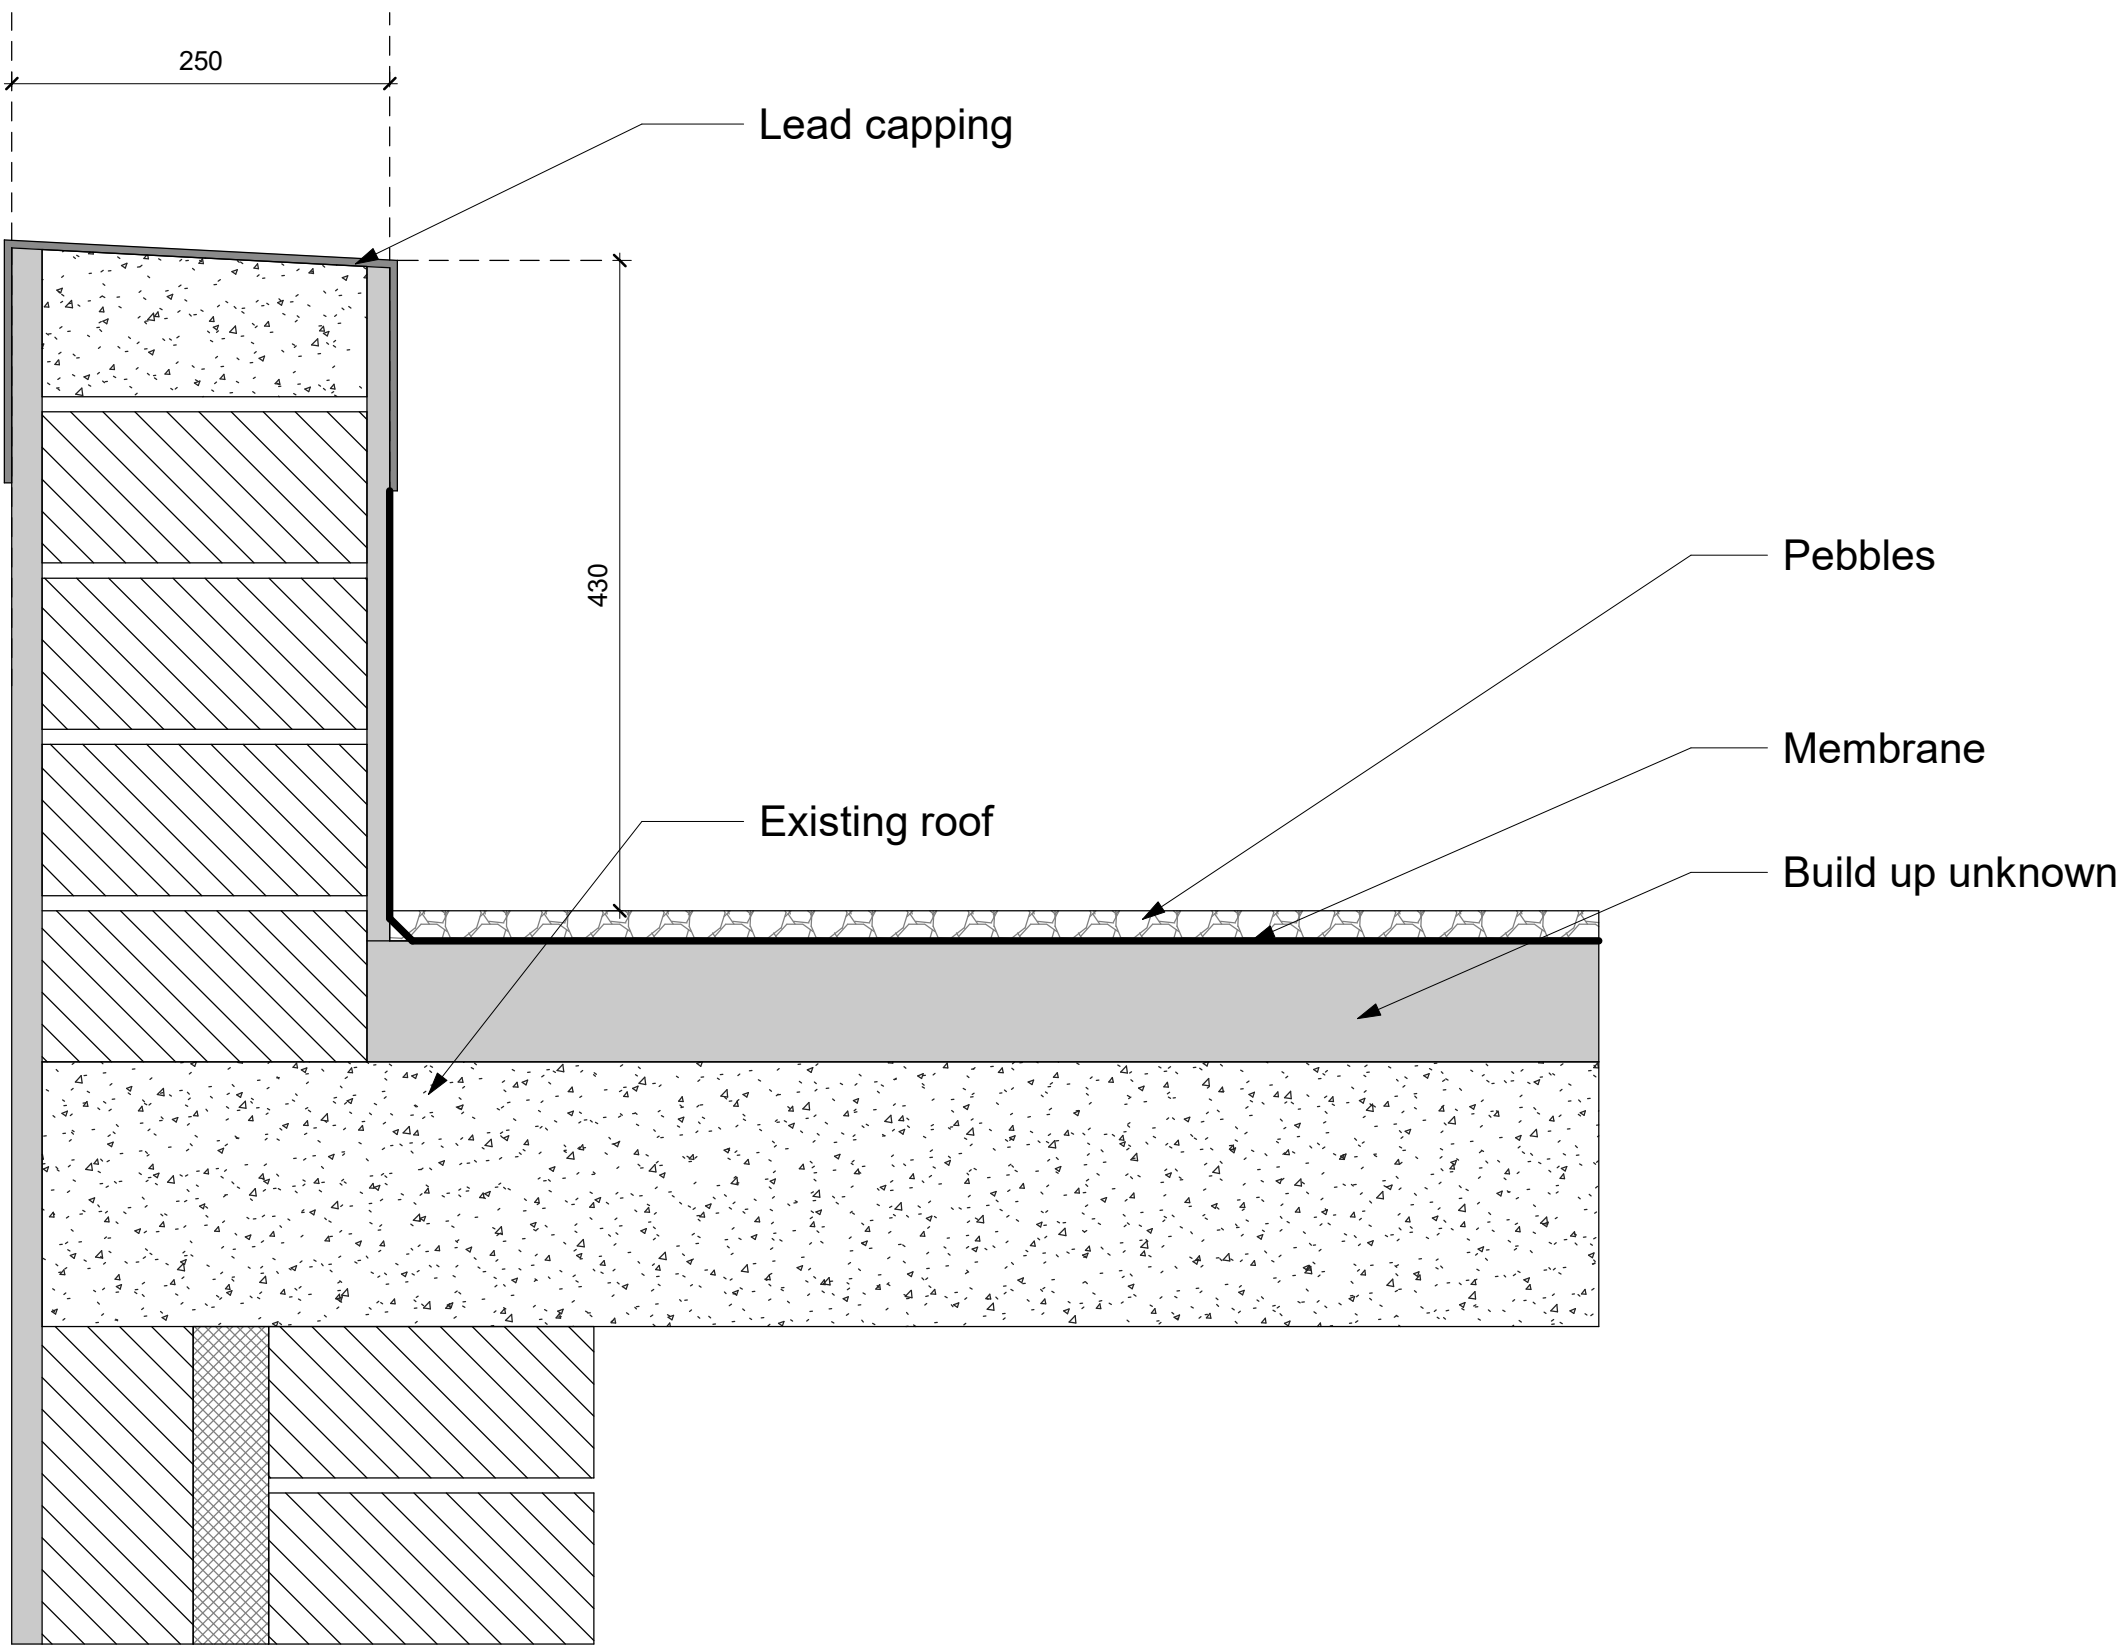

Section 1
Existing Parapet Roof Detail
1 : 5

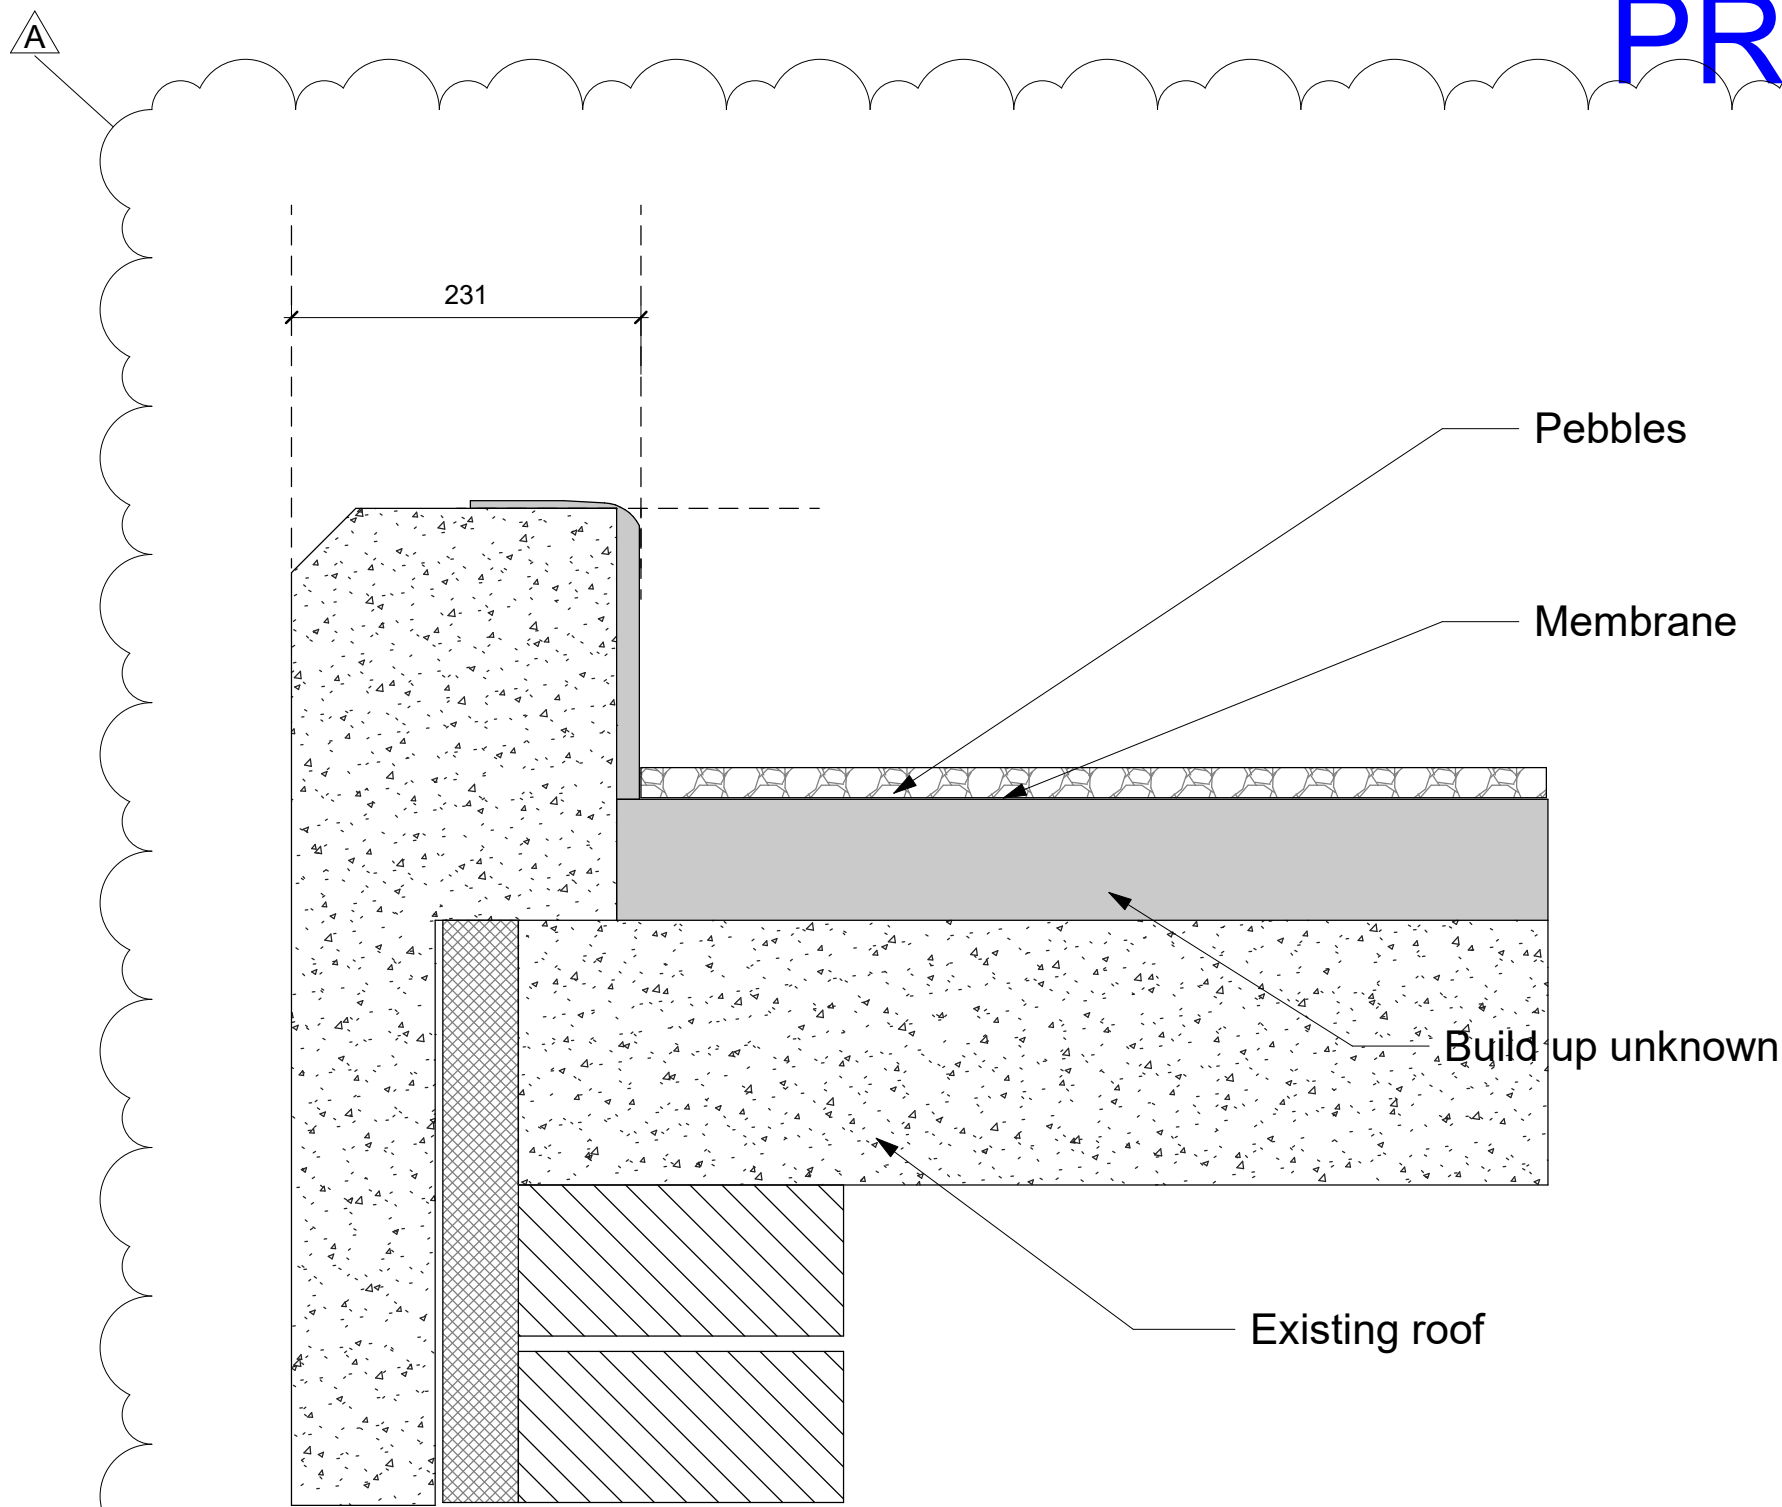


Existing link roof Parapet / Edge detail
1 : 5




NOTE:
Paralon system is compliant with Class B_{ROOF(4)}, please refer to datasheet.

For Class A1 rating per TGD B 2024 (not in forced until 01 MAY 2025)

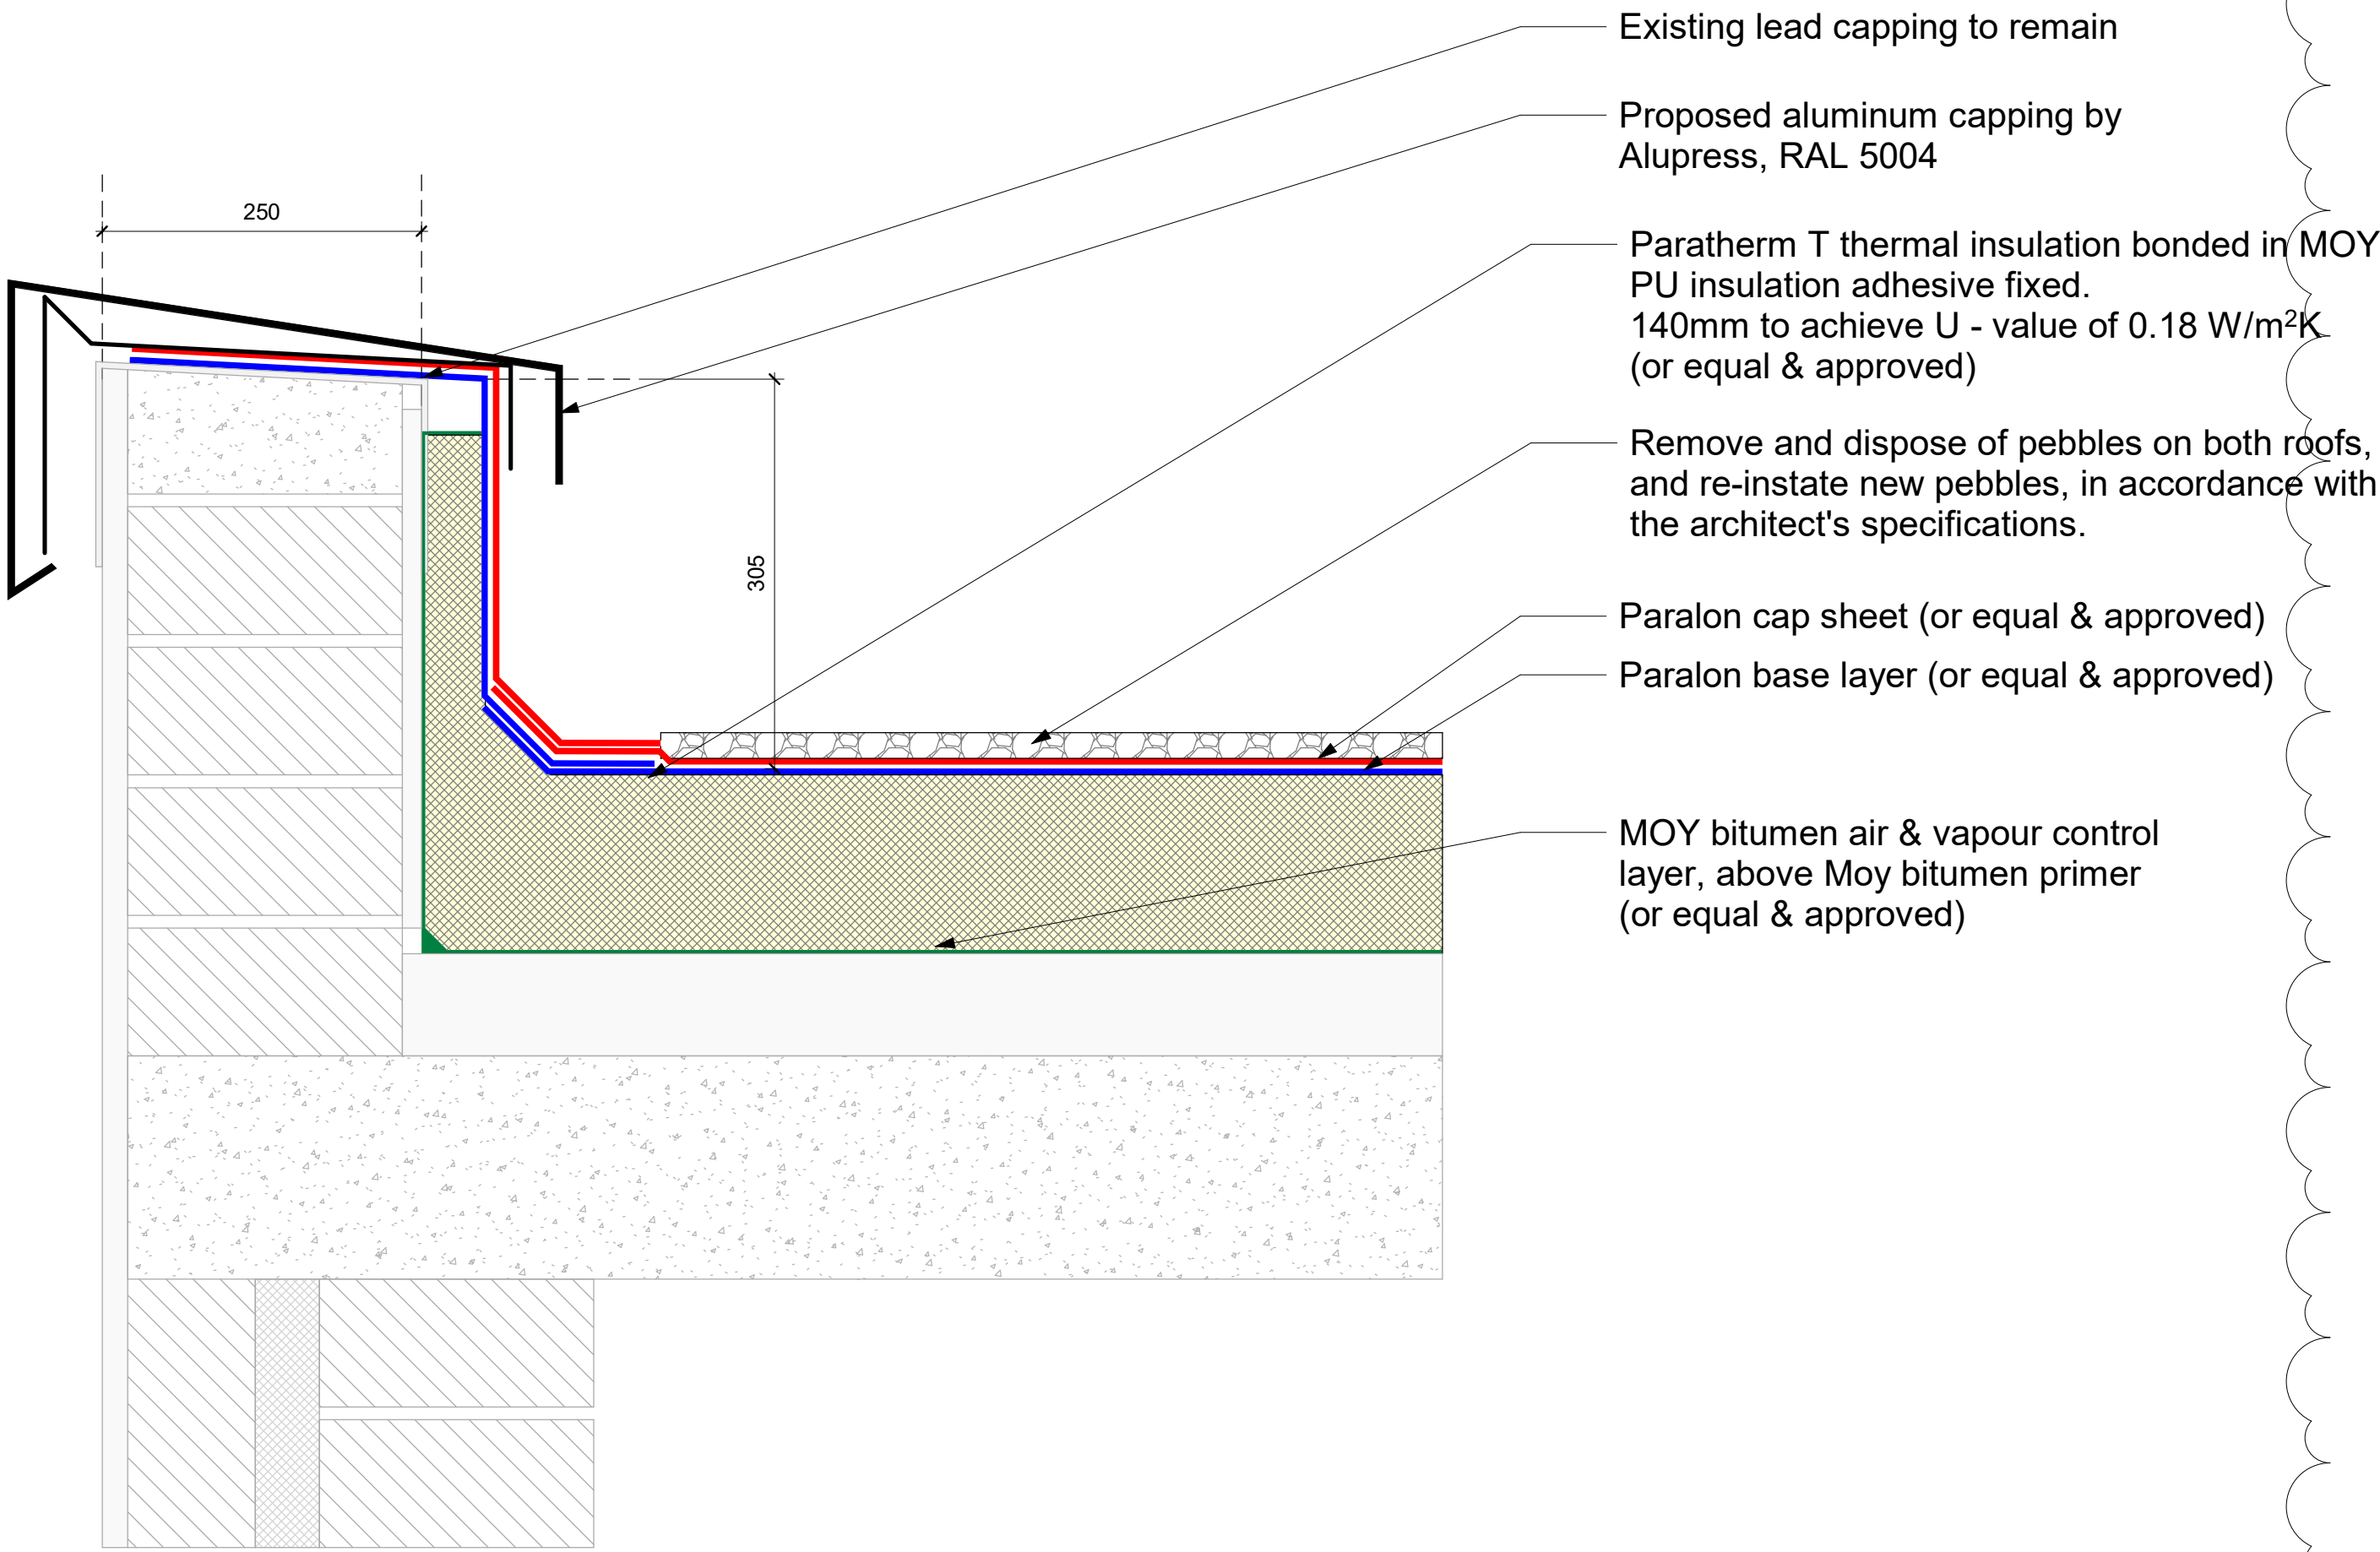

Section 1
Proposed over roof Parapet detail
1 : 5

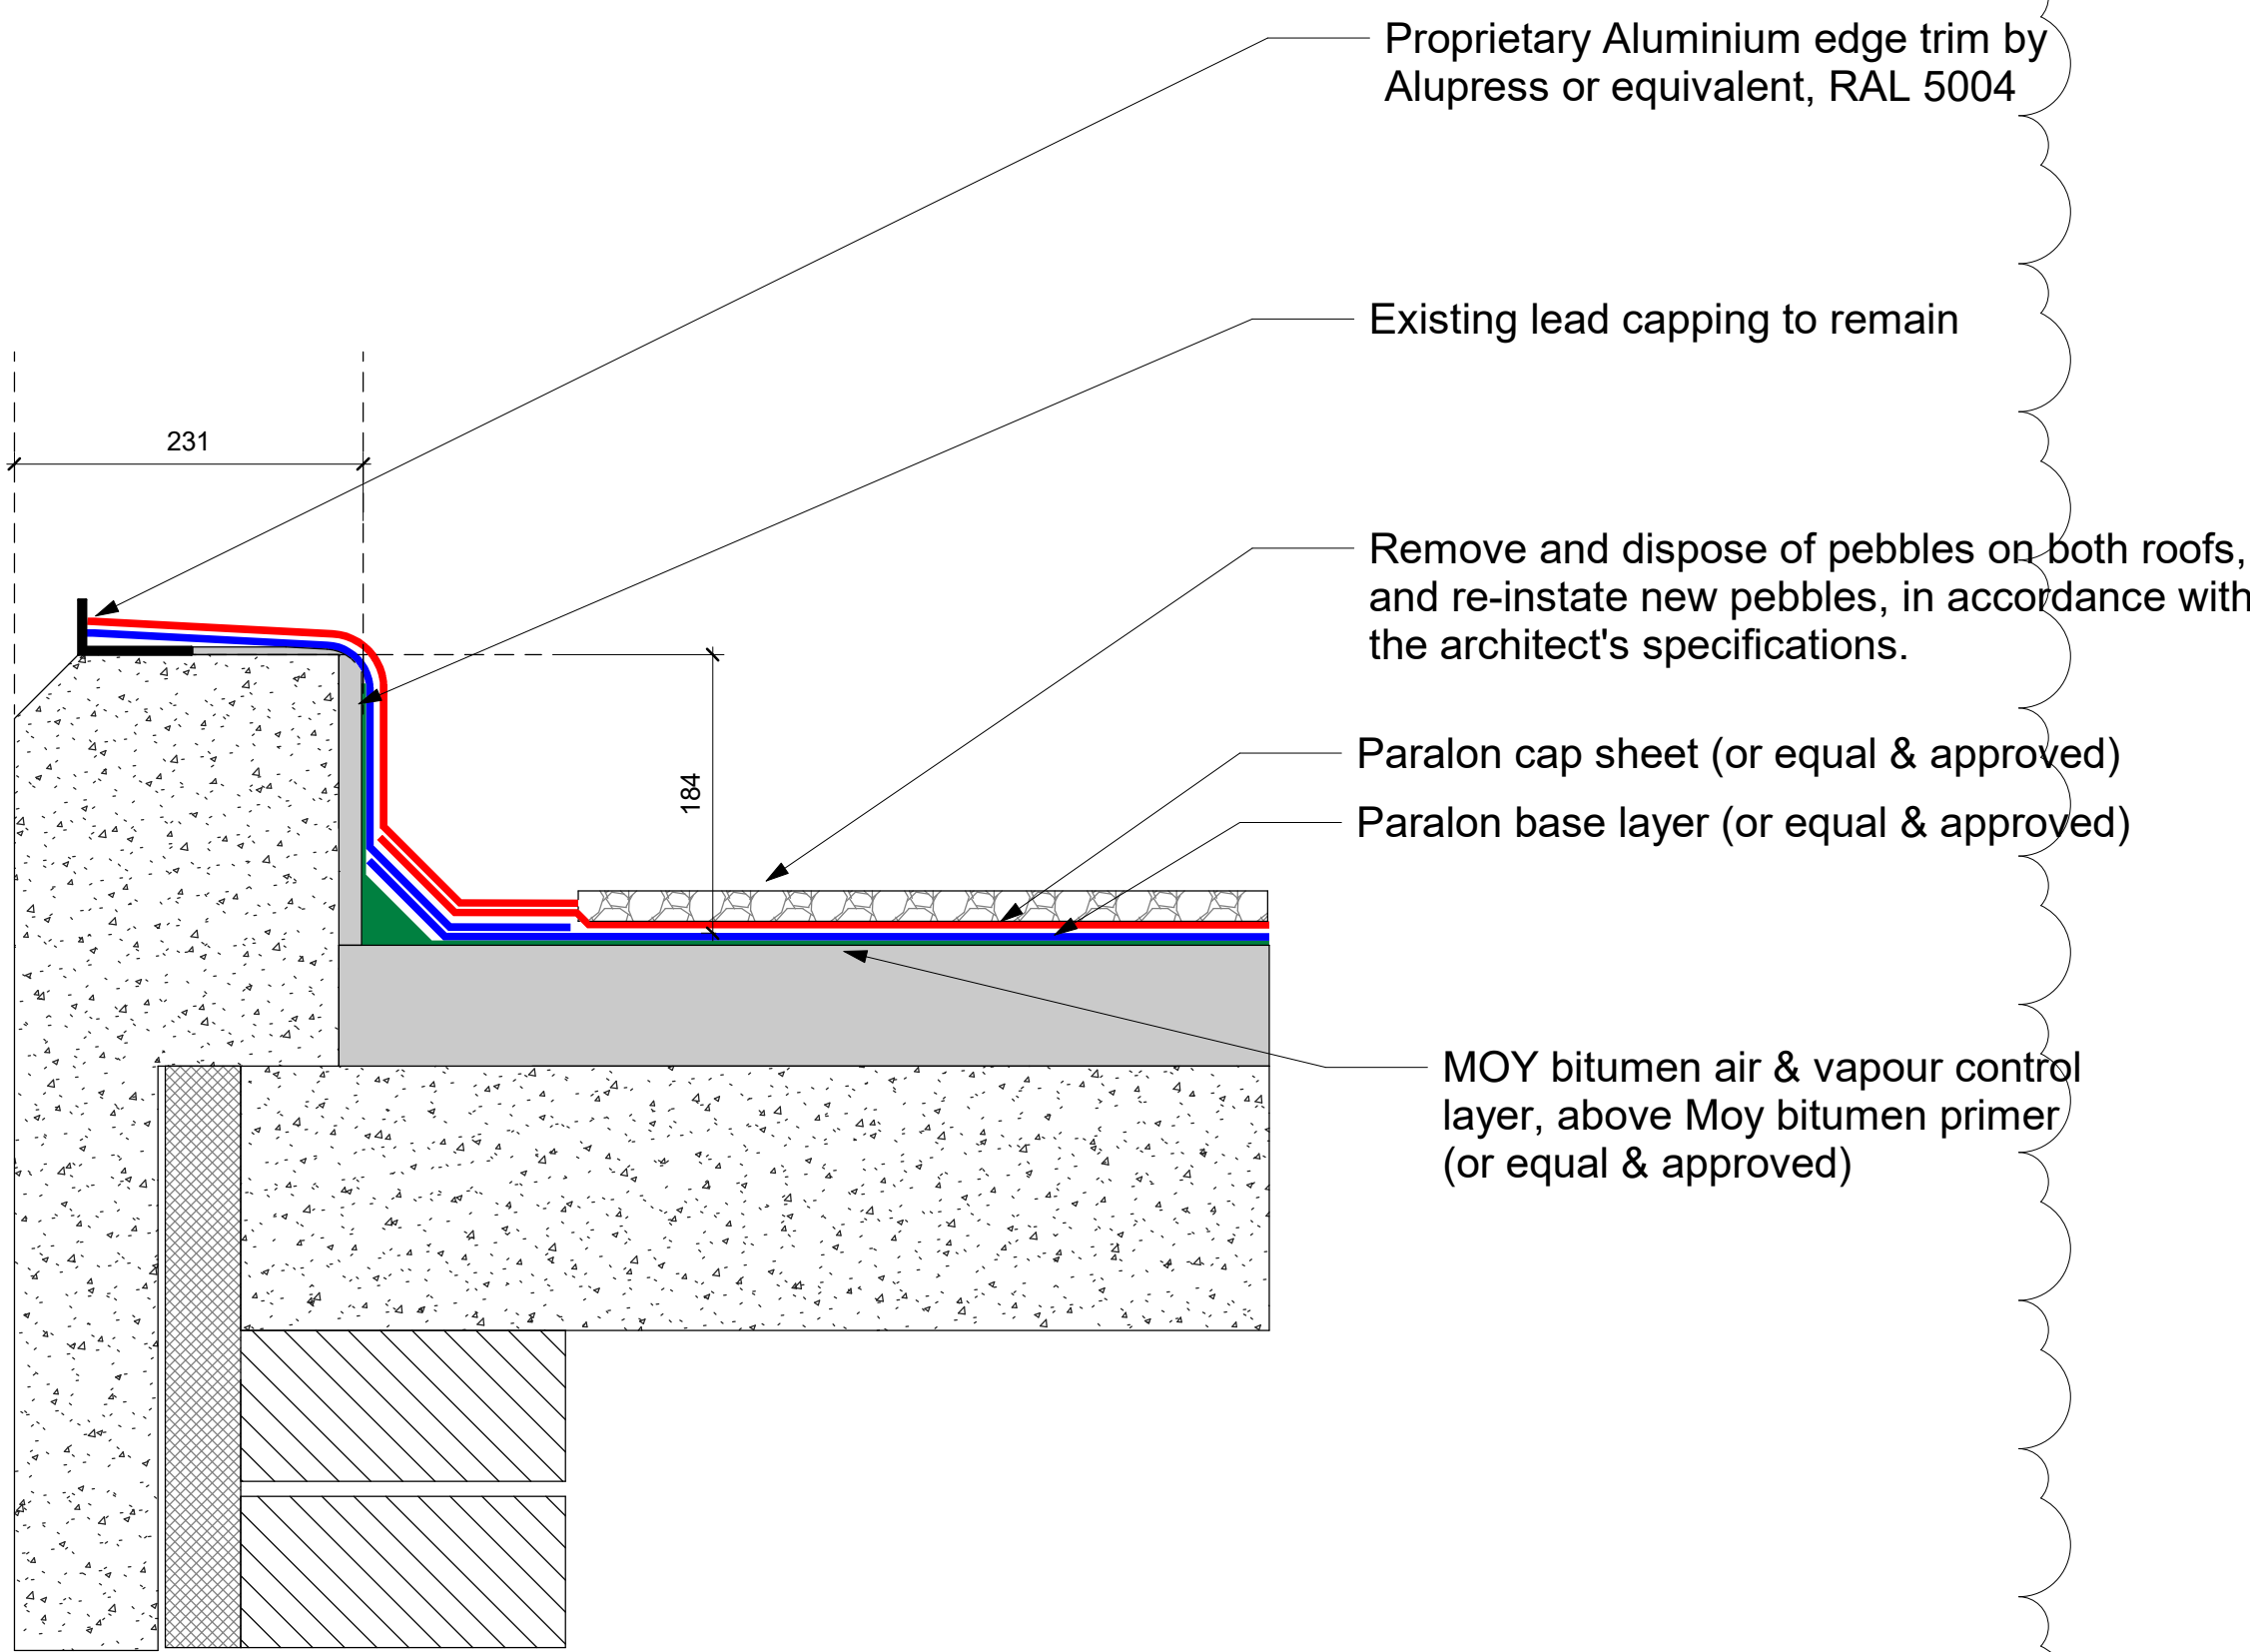

Existing link roof Parapet / Edge detail
1 : 5

A	Link Roof over-roofing detail added	17/07/26
No.	Revisions	Date

Figured dimensions only to be taken from this drawing. All dimensions to be checked on site before work commences.

TENDER

COMMA
architects

Dodder Park Road
Rathfarnham
Dublin 14
D14 YD74
Ireland
T: 00353 01 4900637
E: info@comma.ie

Scale@A1 1 : 5	Client UCD	Job No 22526
Date 09/06/2026	Project UCD JHN Roof Refurbishment II Phase 2	Status S0
Drawn COMMA		Rev A
Drw No: 22526-COMMA-00-ZZ-DR-A-D06		