
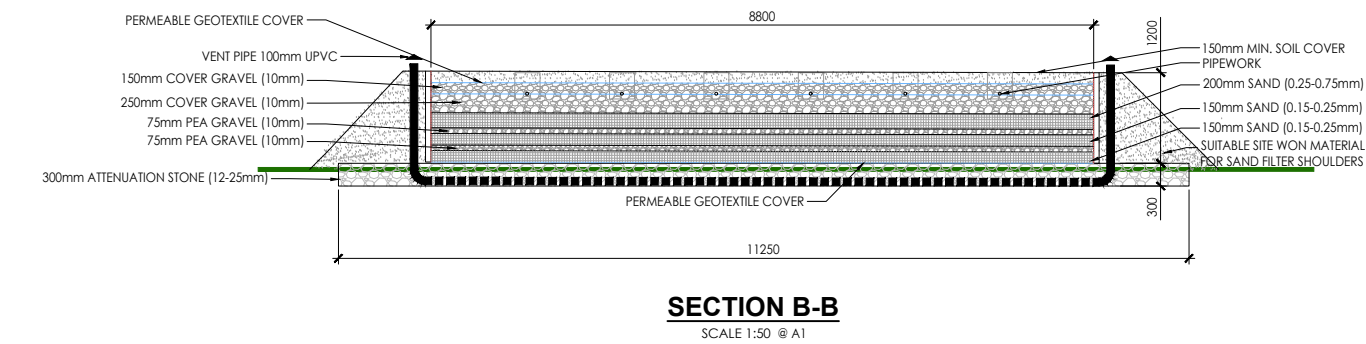
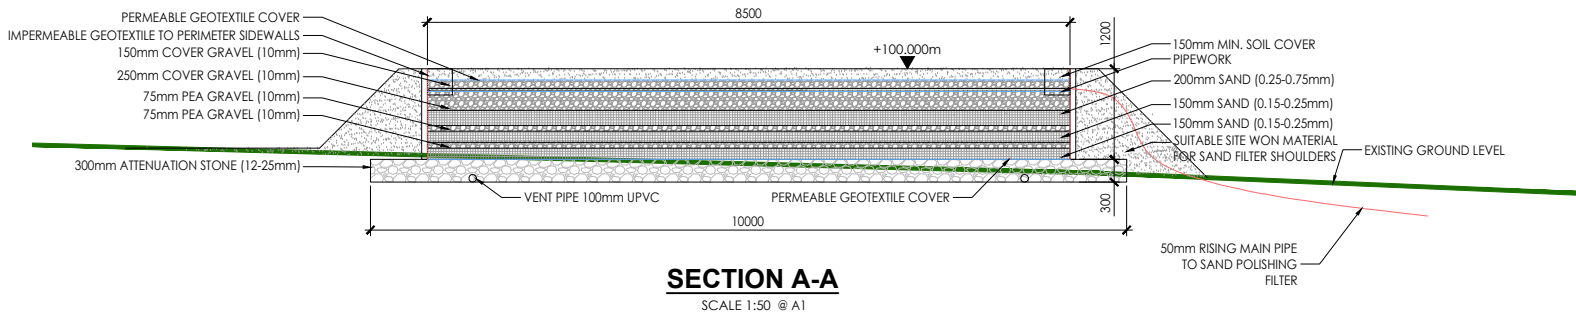


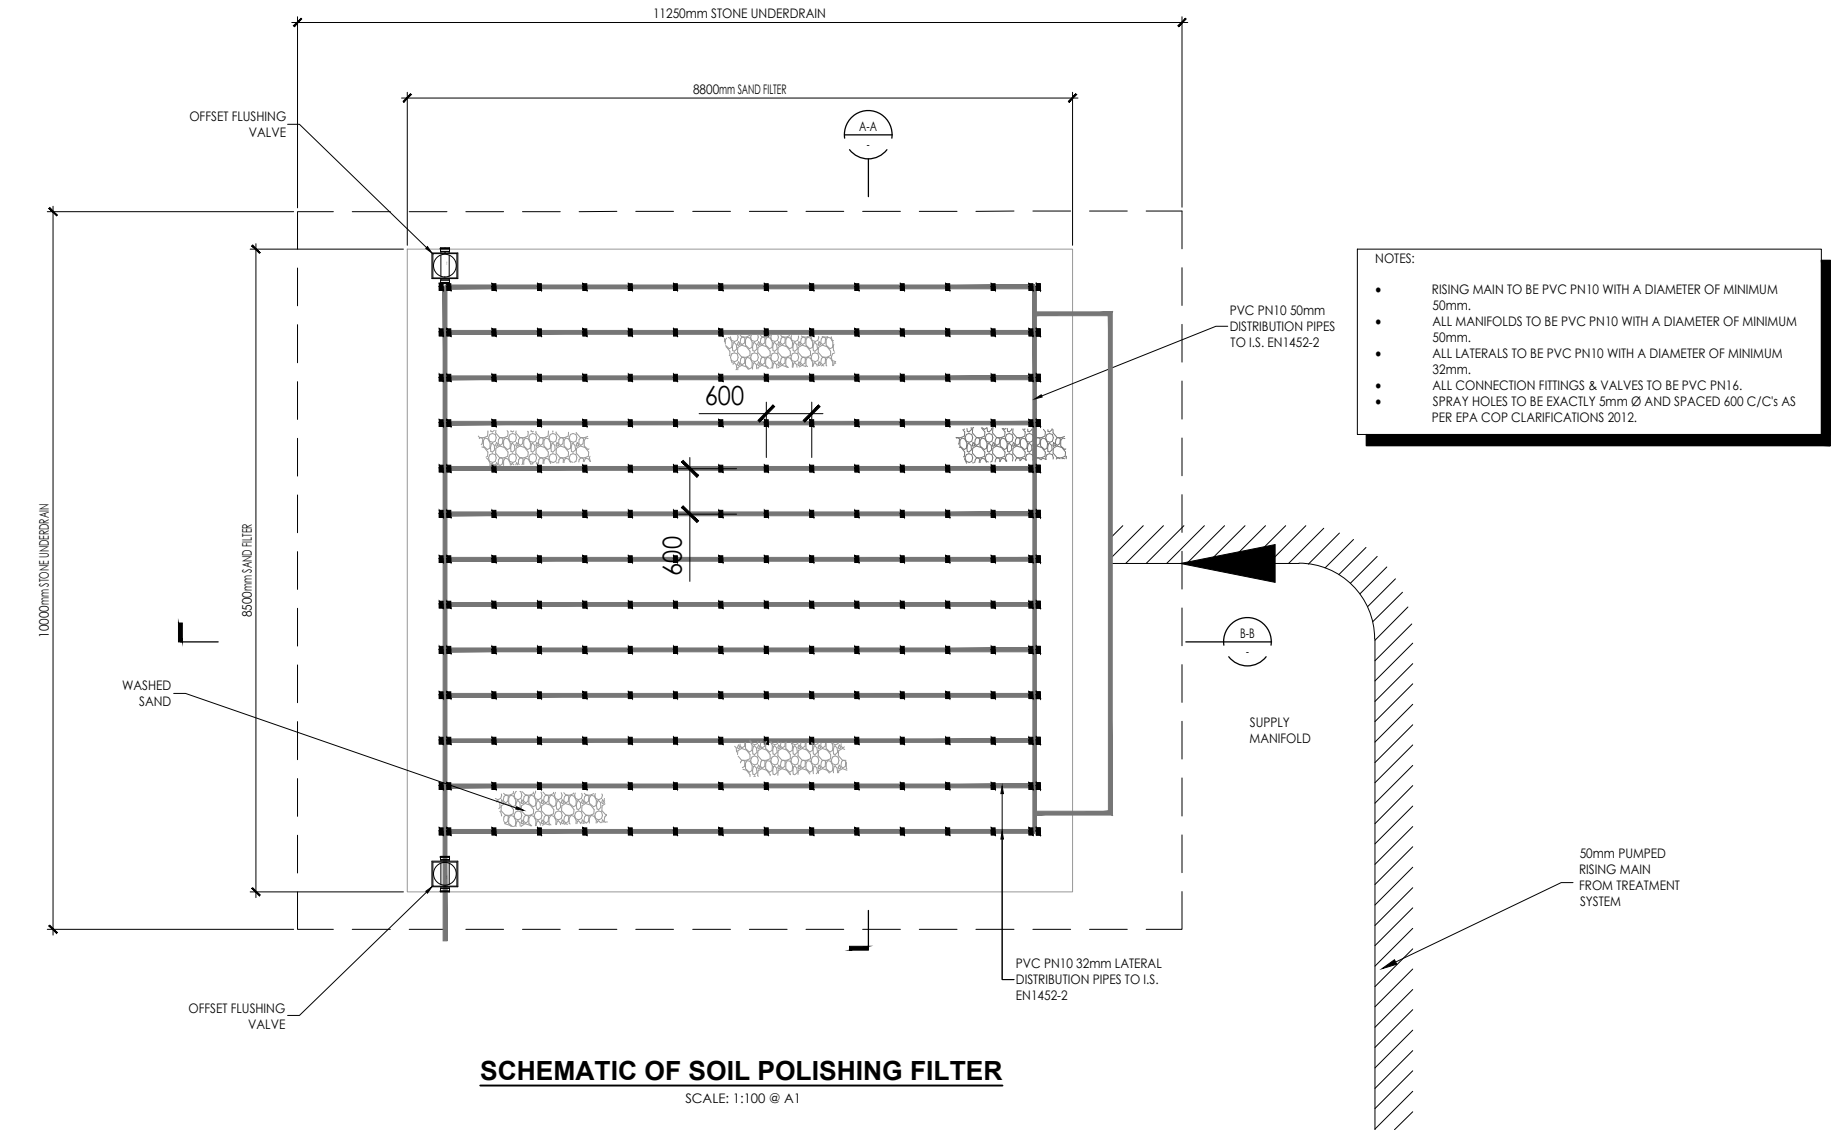

The Masterplan development of a 10 acre site and Part 8 Planning for an industrial core building at Lisheen Co. Tipperary, is co-funded by the Government of Ireland and the European Union through the EU Just Transition Fund.

STANDARD INSTRUCTIONS

1. THE MAIN CONTRACTOR, SUB-CONTRACTOR OR SUPPLIER SHALL:
VERIFY ALL DIMENSIONS ON SITE AND IMMEDIATELY REPORT TO THE ARCHITECT ANY DISCREPANCIES ON THE DRAWINGS.
WORK TO FIGURED DIMENSIONS ONLY (EXCEPT WHERE FULL SIZE DETAILS ARE PROVIDED).
NOT VARY ANY WORK SHOWN ON THE DRAWINGS WITHOUT OBTAINING PRIOR APPROVAL FROM THE DESIGNER.
BE RESPONSIBLE FOR REQUESTING FROM THE DESIGNER ANY ADDITIONAL INFORMATION REQUIRED.
SUPPLY TO THE DESIGNER ALL SHOP DRAWINGS, ILLUSTRATIONS, SPECIFICATIONS, ETC. OF ALL SPECIALIST WORK TO BE INCORPORATED IN THE MAIN CONTRACT WORKS.
2. THIS DRAWING SUPERSEDES ALL PREVIOUS ISSUES OF THE SAME DRAWING NUMBER WITH EARLIER REVISIONS.
3. THIS DRAWING IS COPYRIGHT TO PLACE + URBANISM LTD. AND THE CONTENTS MUST NOT BE DISCLOSED TO ANYONE WITHOUT PRIOR AGREEMENT.

GENERAL NOTES

ALL DIMENSIONS TO BE CHECKED ON SITE.
THIS DRAWING IS TO BE READ IN CONJUNCTION WITH ALL RELEVANT SPECIFICATIONS AND DRAWINGS.
IN THE EVENT OF ANY DISCREPANCIES BETWEEN DRAWINGS THE CONTRACTOR IS TO INFORM THE DESIGNER IMMEDIATELY.
DO NOT SCALE. USE FIGURED DIMENSIONS ONLY.
ALL WORK TO COMPLY WITH CURRENT BUILDING REGS & B.S.

REVISION REGISTER

REV	DATE	DESCRIPTION	DRAWN	CHECKED	APPROVED
T1	07/11/2025	TENDER ISSUE	MT	CQ	MJP



SCALE: AS NOTED
STATUS: TENDER

CLIENT:		TIPPERARY COUNTY COUNCIL				
PROJECT:		IBF LISHEEN Co. TIPPERARY				
DRAWING TITLE:		PROPOSED RAISED SAND FILTER DETAILS				
016	P+U	00	CE	P	0303	T1