


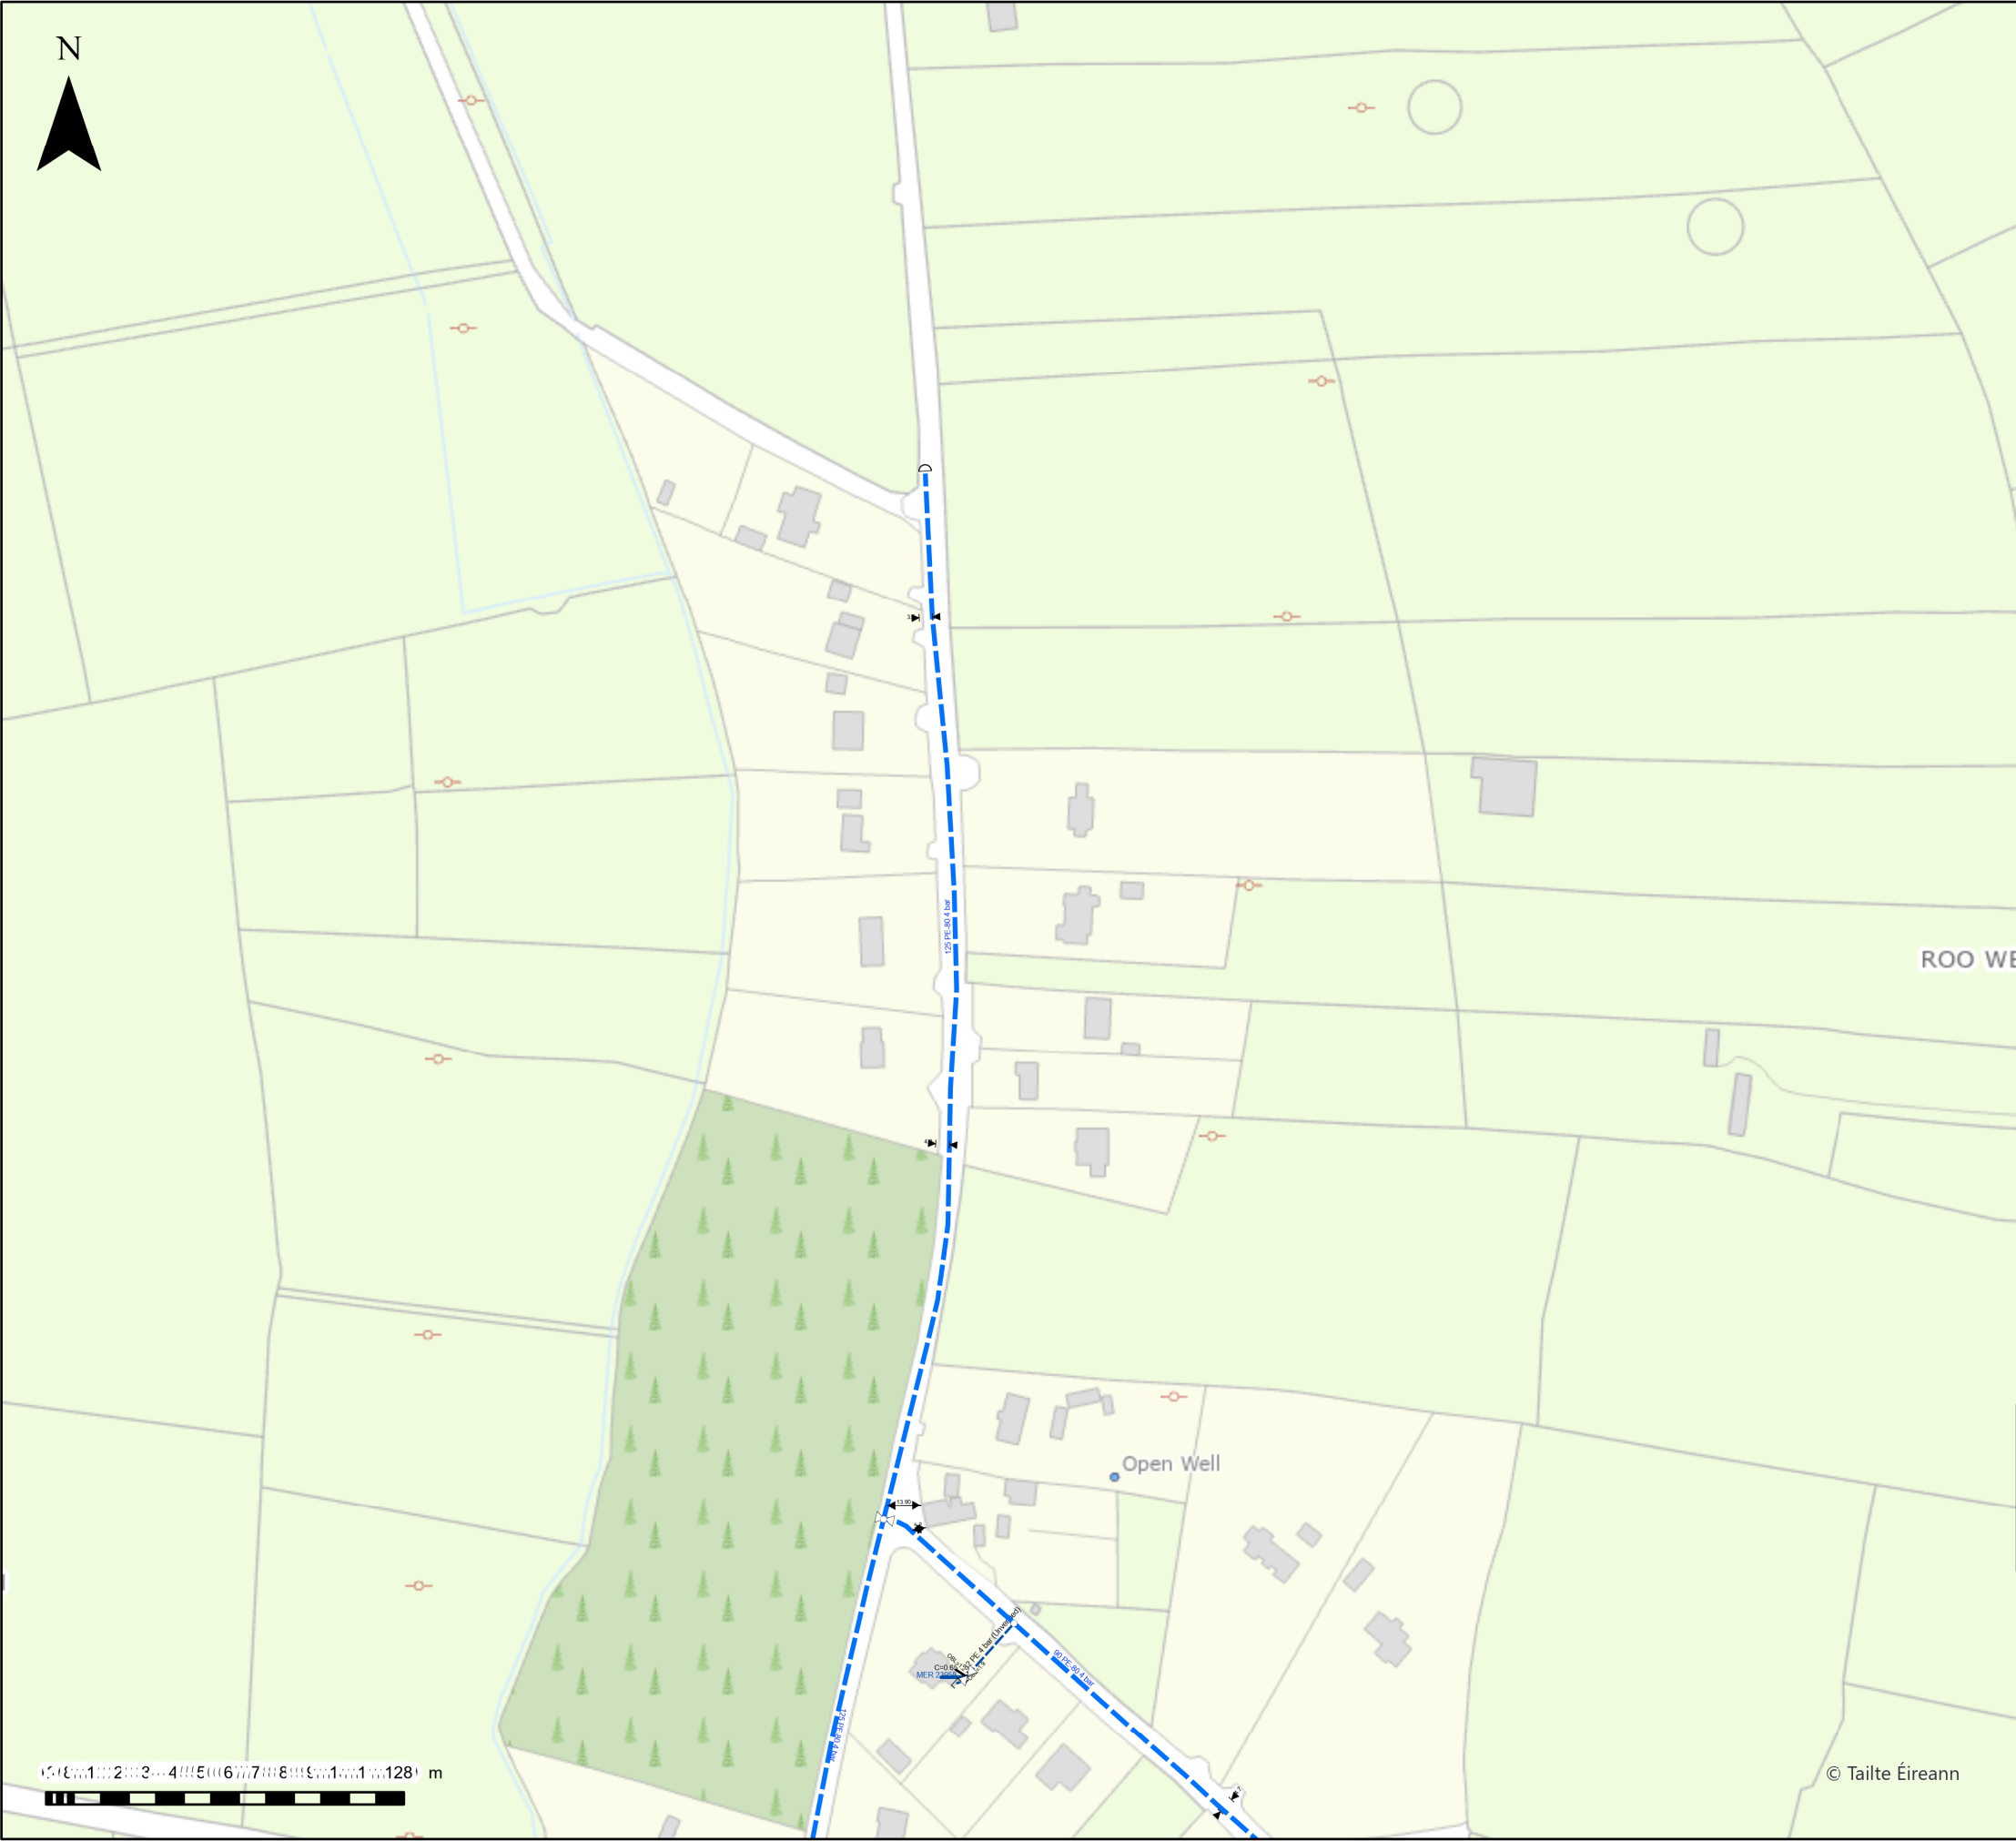

Important Safety Notice: Damage to gas pipelines can result in serious injury or death. Gas network information is provided as a general guide. The exact location and depth of medium or low pressure distribution gas pipes must be verified on site by carrying out necessary investigations, including, for example, hand digging trial holes along the route of the pipe. Service pipes are not generally shown but their presence should always be anticipated.

High pressure transmission pipelines are shown in red. If a transmission pipeline is identified within 10m of any intended excavations then work must not proceed before GNI has been consulted. The true location and depth of a transmission pipeline must be verified on site by a representative of GNI. Contact can be made through 1800 427 747.

All work in the vicinity of the gas network must be completed in accordance with the current edition of the Health and Safety Authority publication, 'Code of Practice For Avoiding Danger From Underground Services' which is available from the Health and Safety Authority (0818 289 389) or can be downloaded at www.hsa.ie.

Legal Notice: Gas Networks Ireland (GNI) and its affiliates, accept no responsibility for the accuracy of any information contained in this document including data concerning location and technical designation of the gas distribution and transmission network (the 'Information'). The Information should not be relied on for accurate distance or depth of cover measurements.

Any representations and warranties, express or implied, are excluded to the fullest extent permitted by law. No liability shall be accepted for any loss or damage including, without limitation, direct, indirect or consequential loss, arising out of or in connection with the use or re-use of the Information.

Reproduced from the Ordnance Survey by permission of the Government.
Licence No. 3-3-34

Aurora Telecom Duct

Aurora Telecom Sub Duct

Aurora Telecom Inserted Gas Pipe

Aurora Telecom Queries - 01-8926166 (Office Hours)
Aurora_Network_Queries@gasnetworks.ie
Aurora Telecom Emergency Only 1800 427399 / 01 2030120

Transmission Pipe (High Pressure)

Transmission Pipe (Construction Issue)

Distribution Pipe (Medium Pressure)

Distribution Pipe (Low Pressure)

Service Pipe (Medium Pressure)

Service Pipe (Low Pressure)

Strategic Pipe (Medium Pressure)

Strategic Pipe (Low Pressure)

Inserted

Abandoned Pipe

C=?

Cover (depth in metres)

Pressure Monitor

CP

CP Test Point

Protection (Slabbing)

End Cap

Protection (Sleeve)

Hot Tap

Reducer

Installation

Service Terminator

Valve

Tee

Mains Verification**

Transition

**** Please contact GNI on 1800-427747 for specific information**

DIAL BEFORE YOU DIG
1800 42 77 47
In Emergency call
1800 20 50 50

GAS NETWORK INFORMATION

Description: Roo West GWS

Location: 558722,663810

Plot Date: 18/06/2026 23:11

Scale: 2500 @ A3

Plotted By: 5402

Ref ID: 5402_18062026231115