



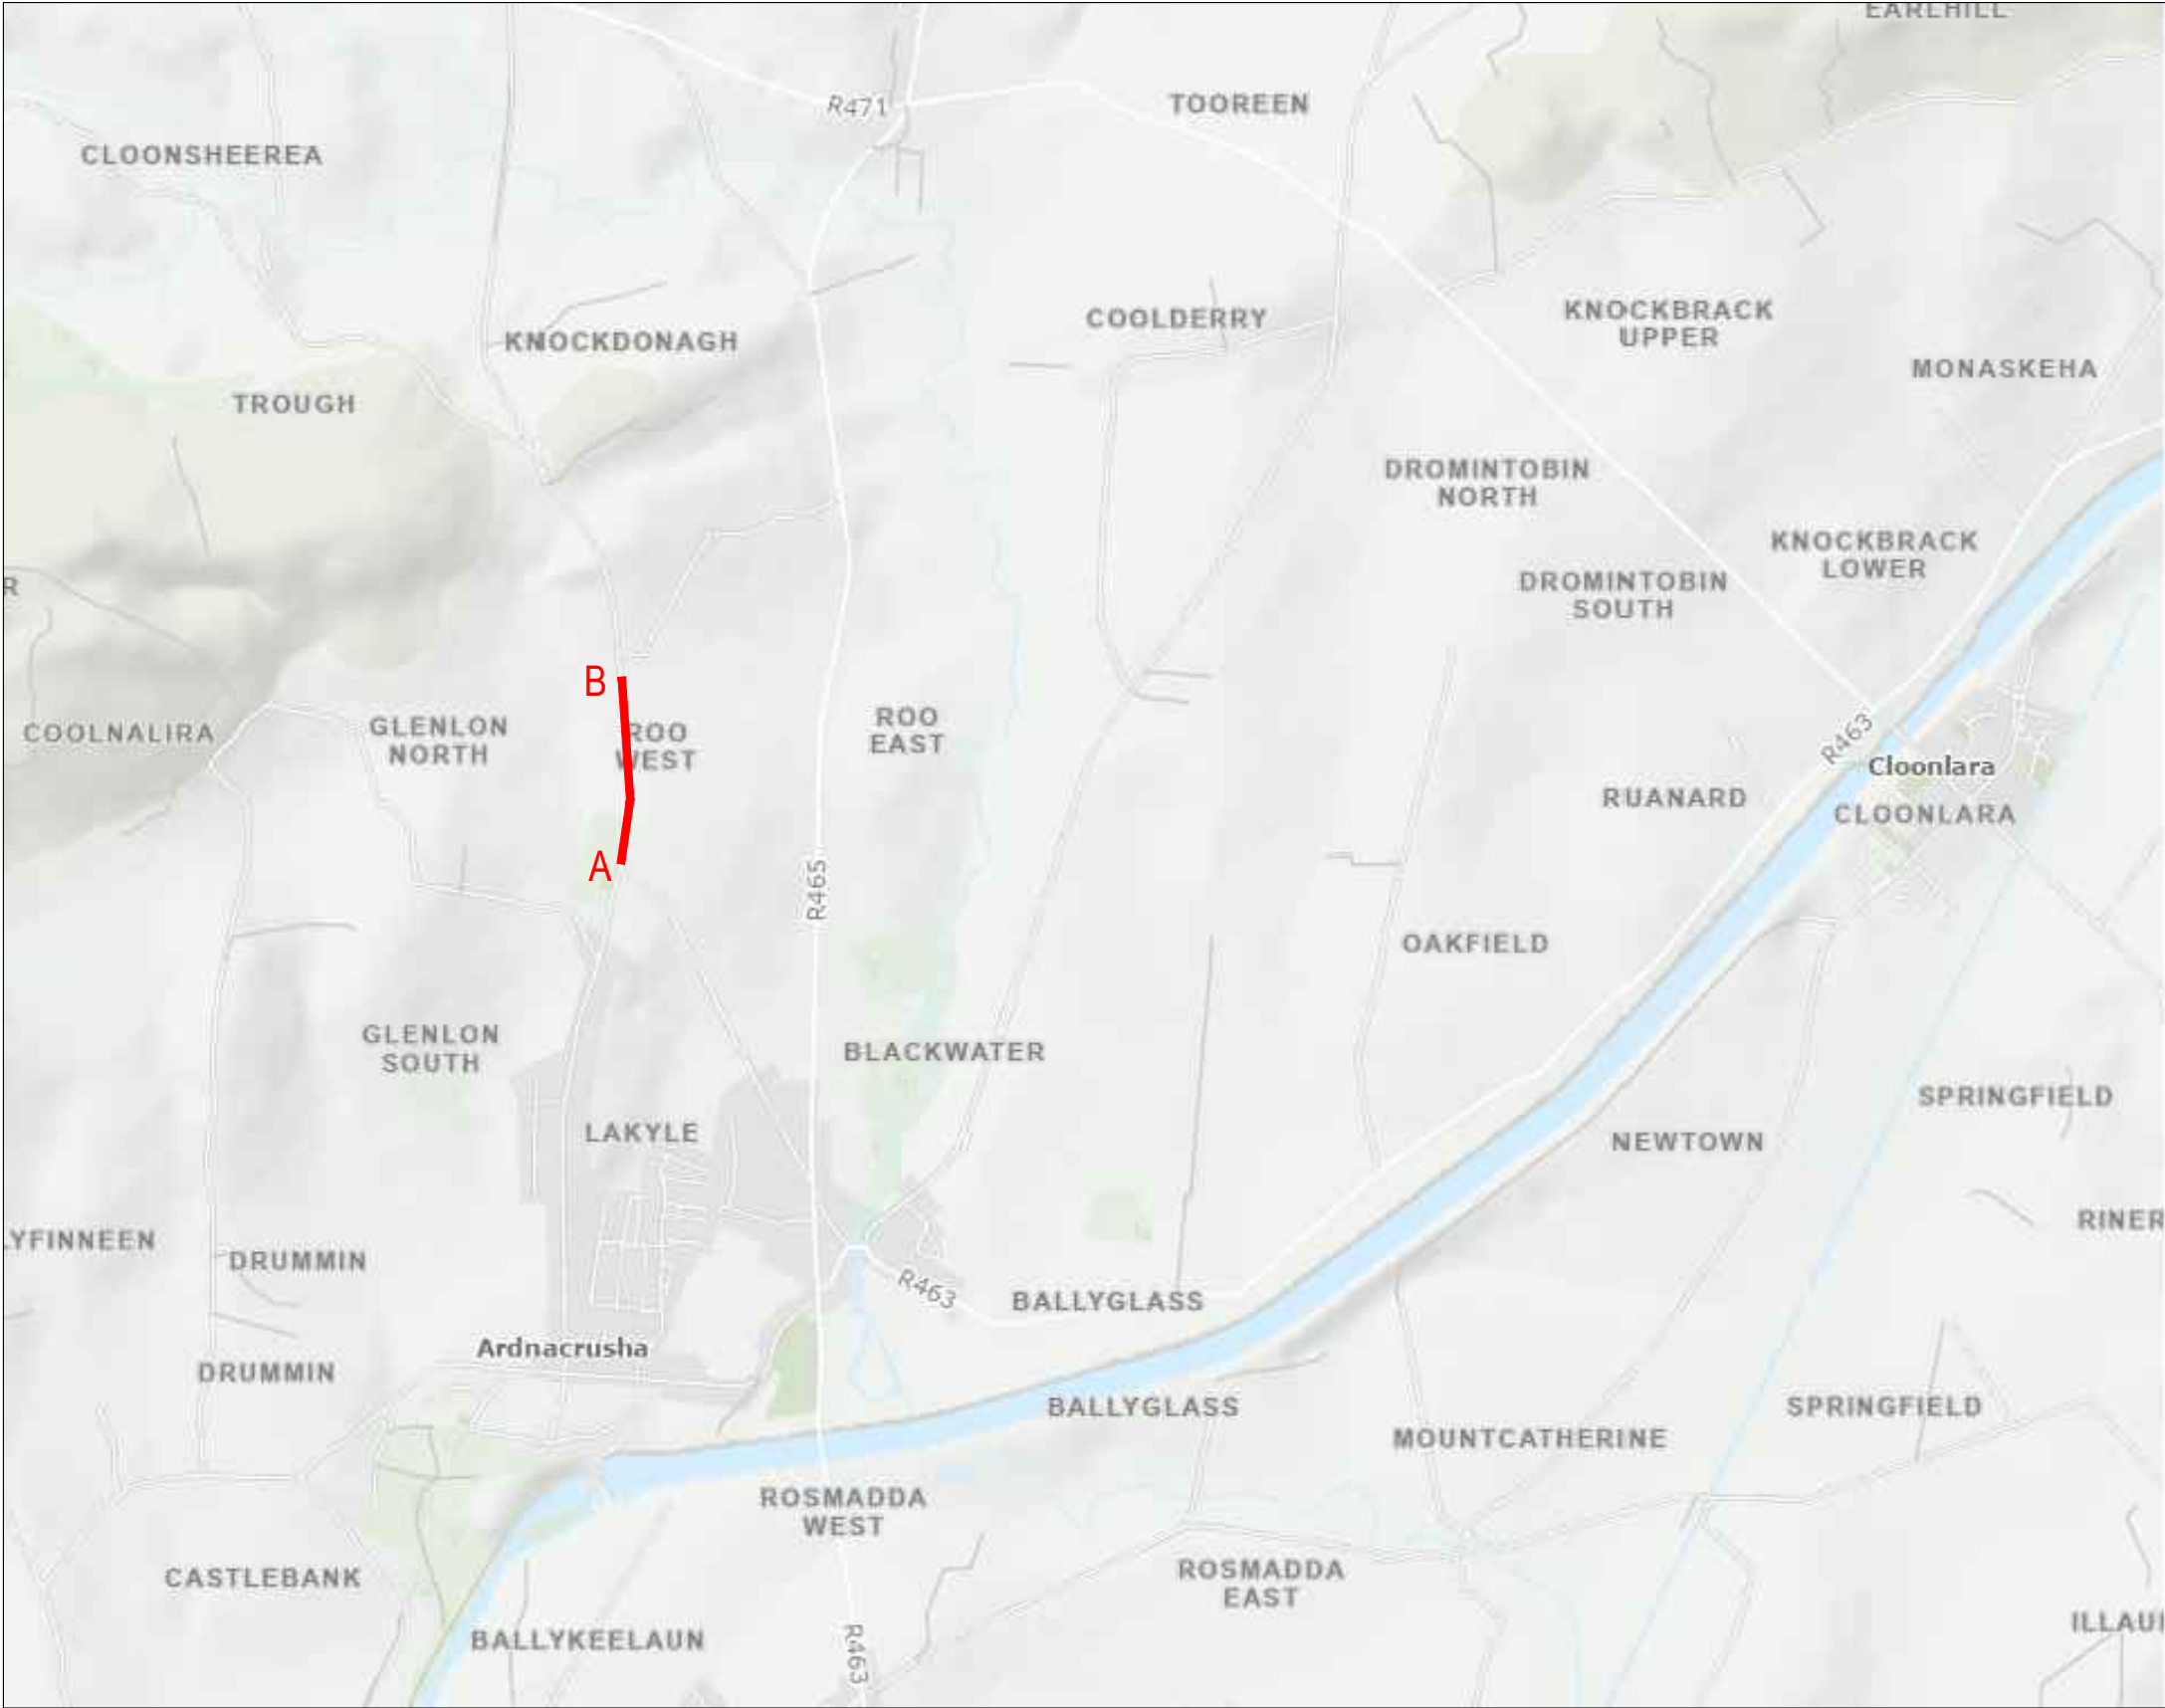

Site Location Details Roo West - Ordnance Survey Map Extract

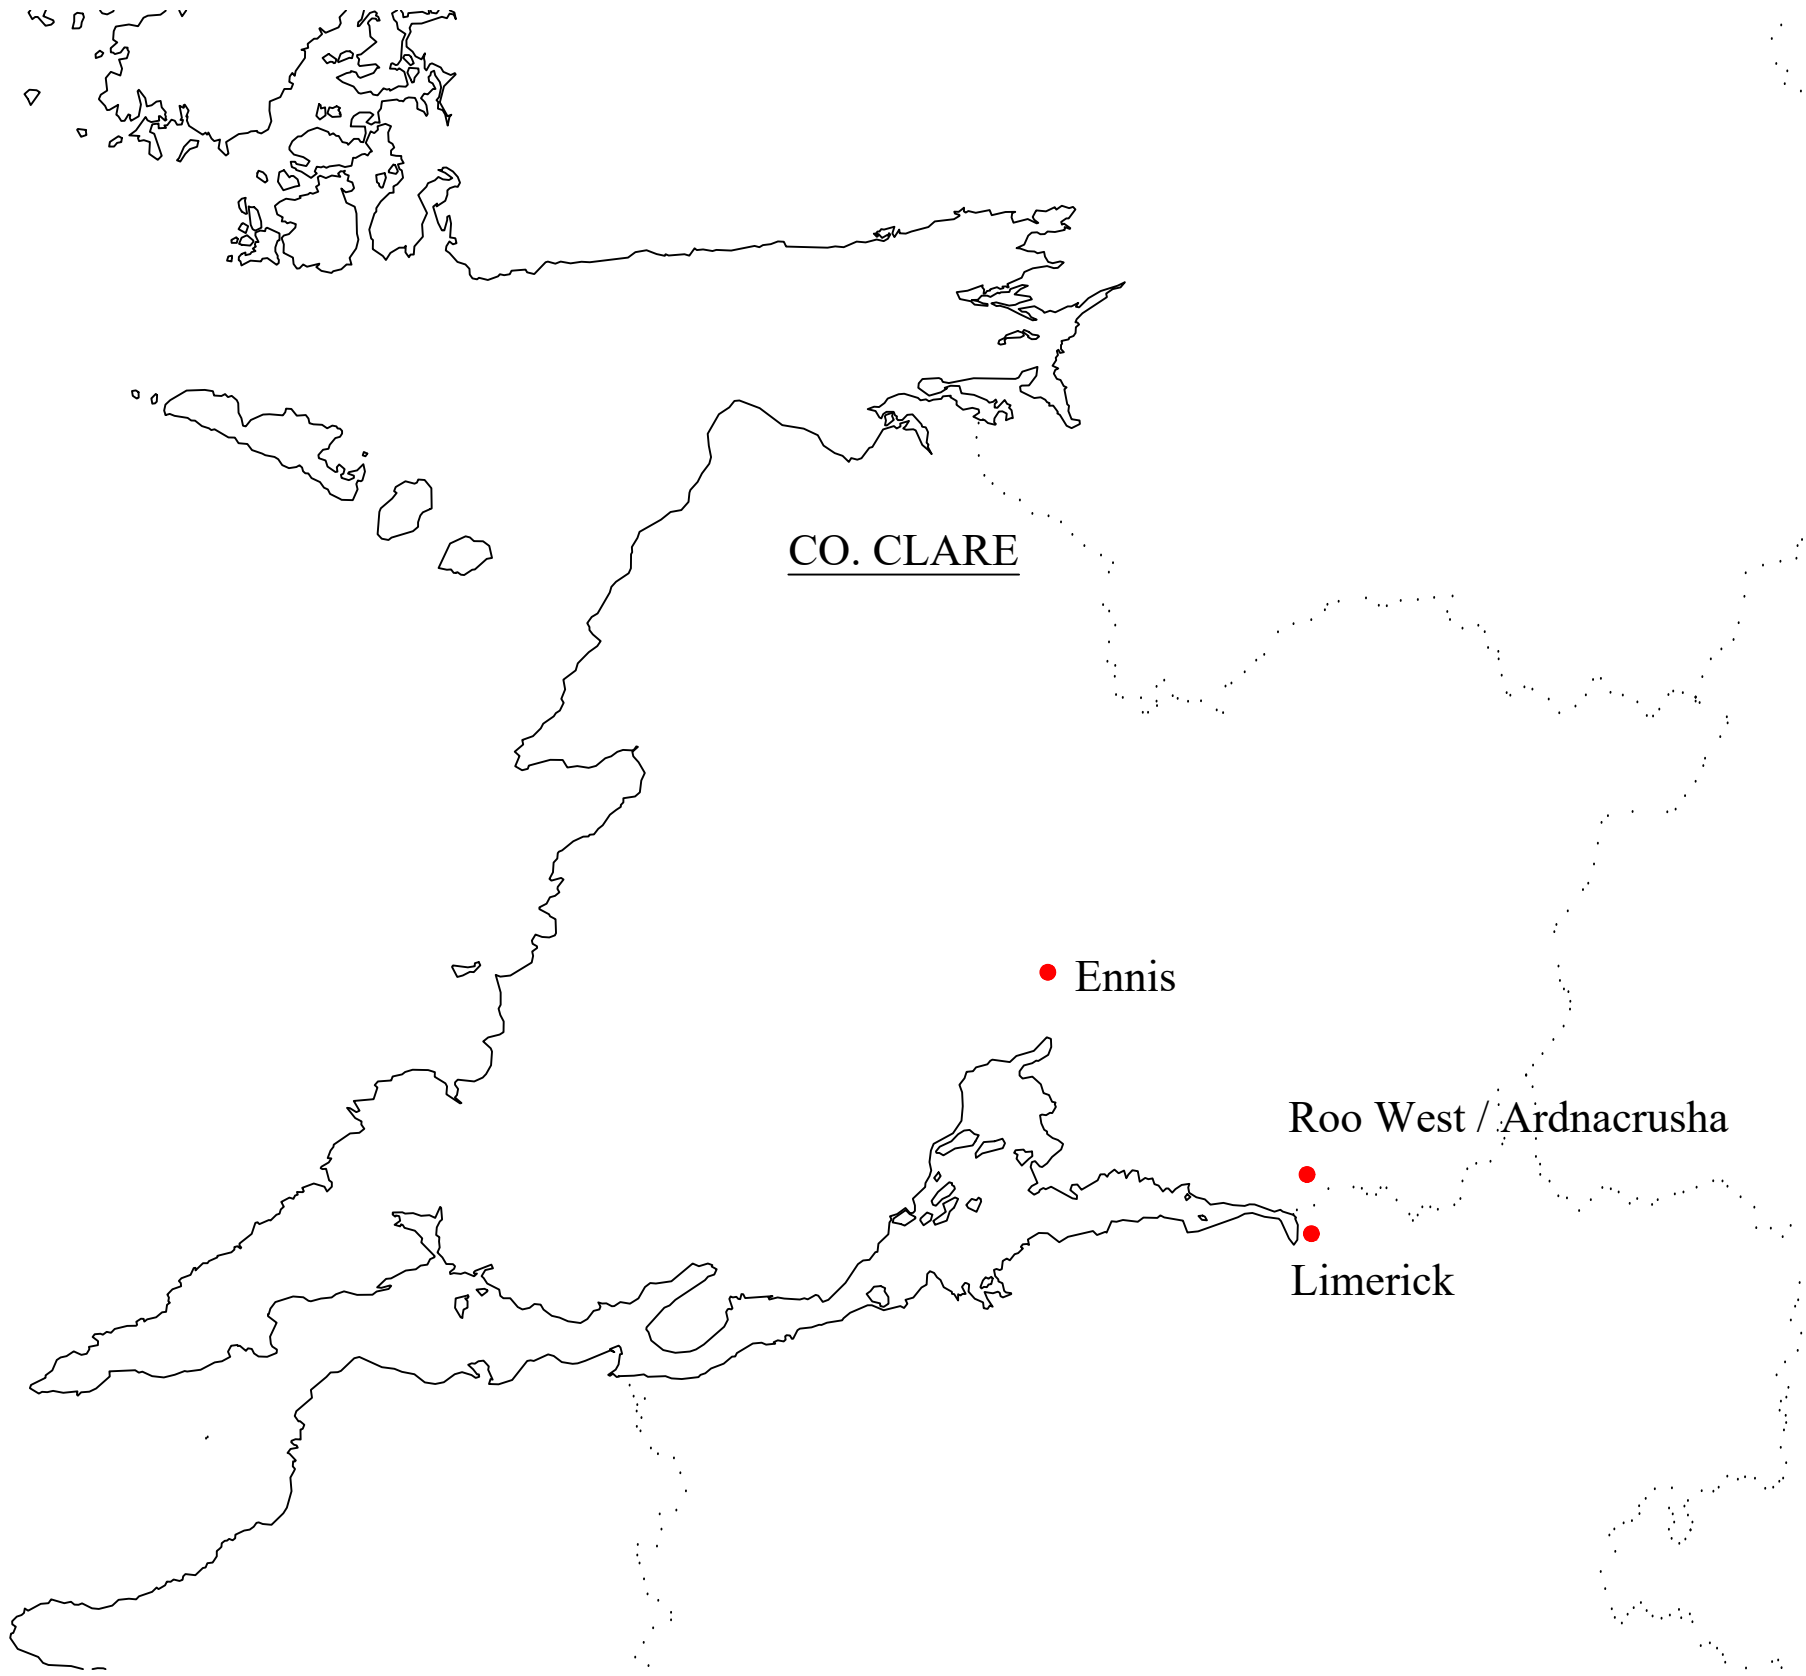

Project:
Proposed Upgrade Works Project - Roo West GWS

Client:
Roo West Group Water Scheme Committee

Drawing Title:
Site Location Details

Scale: As Shown
Drawn By: JQ

Status: Tender
Dwg Size: A2
Date: 6-7-2026

Job No: 26/711
Dwg No.: 26-711-001
Rev: 0

Quinn Consulting Engineers

Unit 9A Tracklands Business Park,

Clonroadmore, Ennis, Co. Clare

Phone/Fax 065 6862620. Mobile 0861731073.

E Mail: info@qcecivil.ie

Rev	Description	Date