




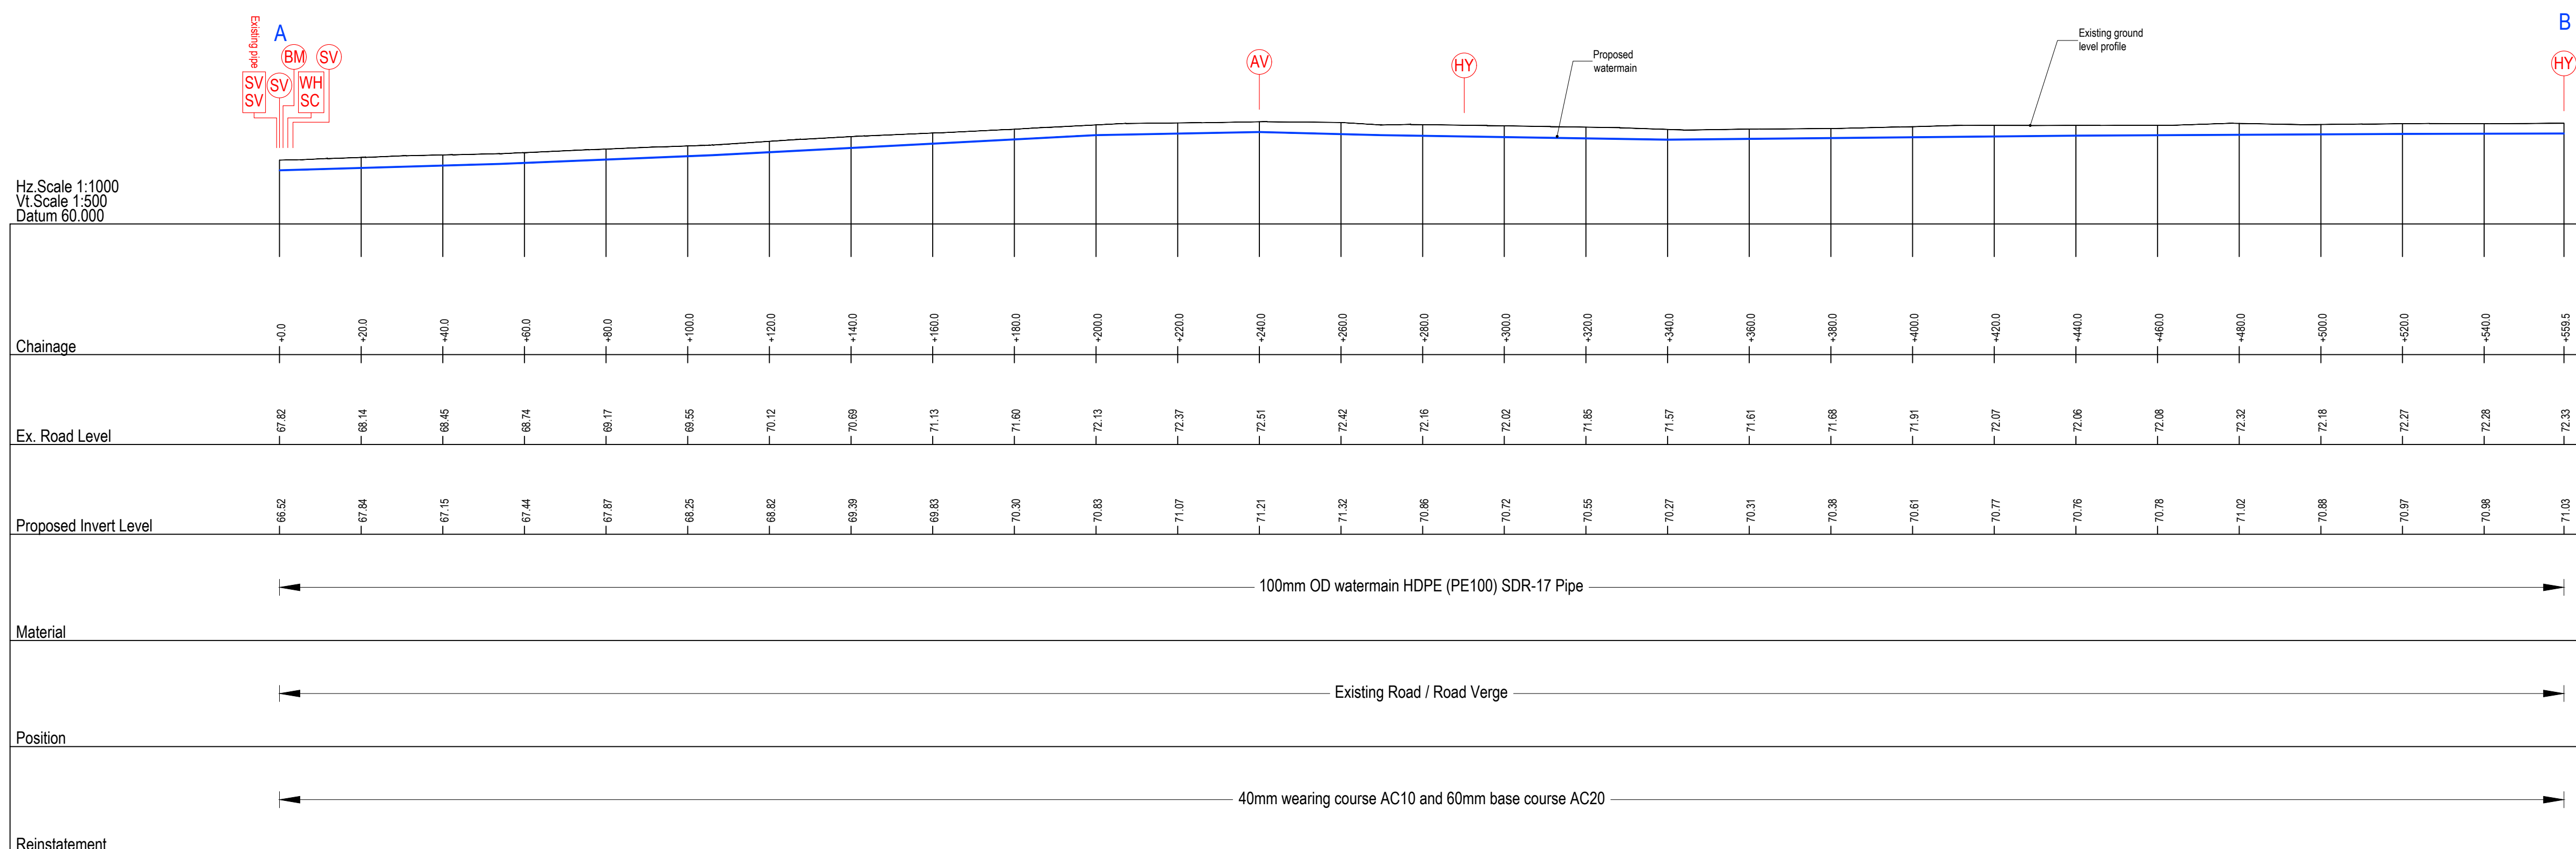


LONGSECTION A - B

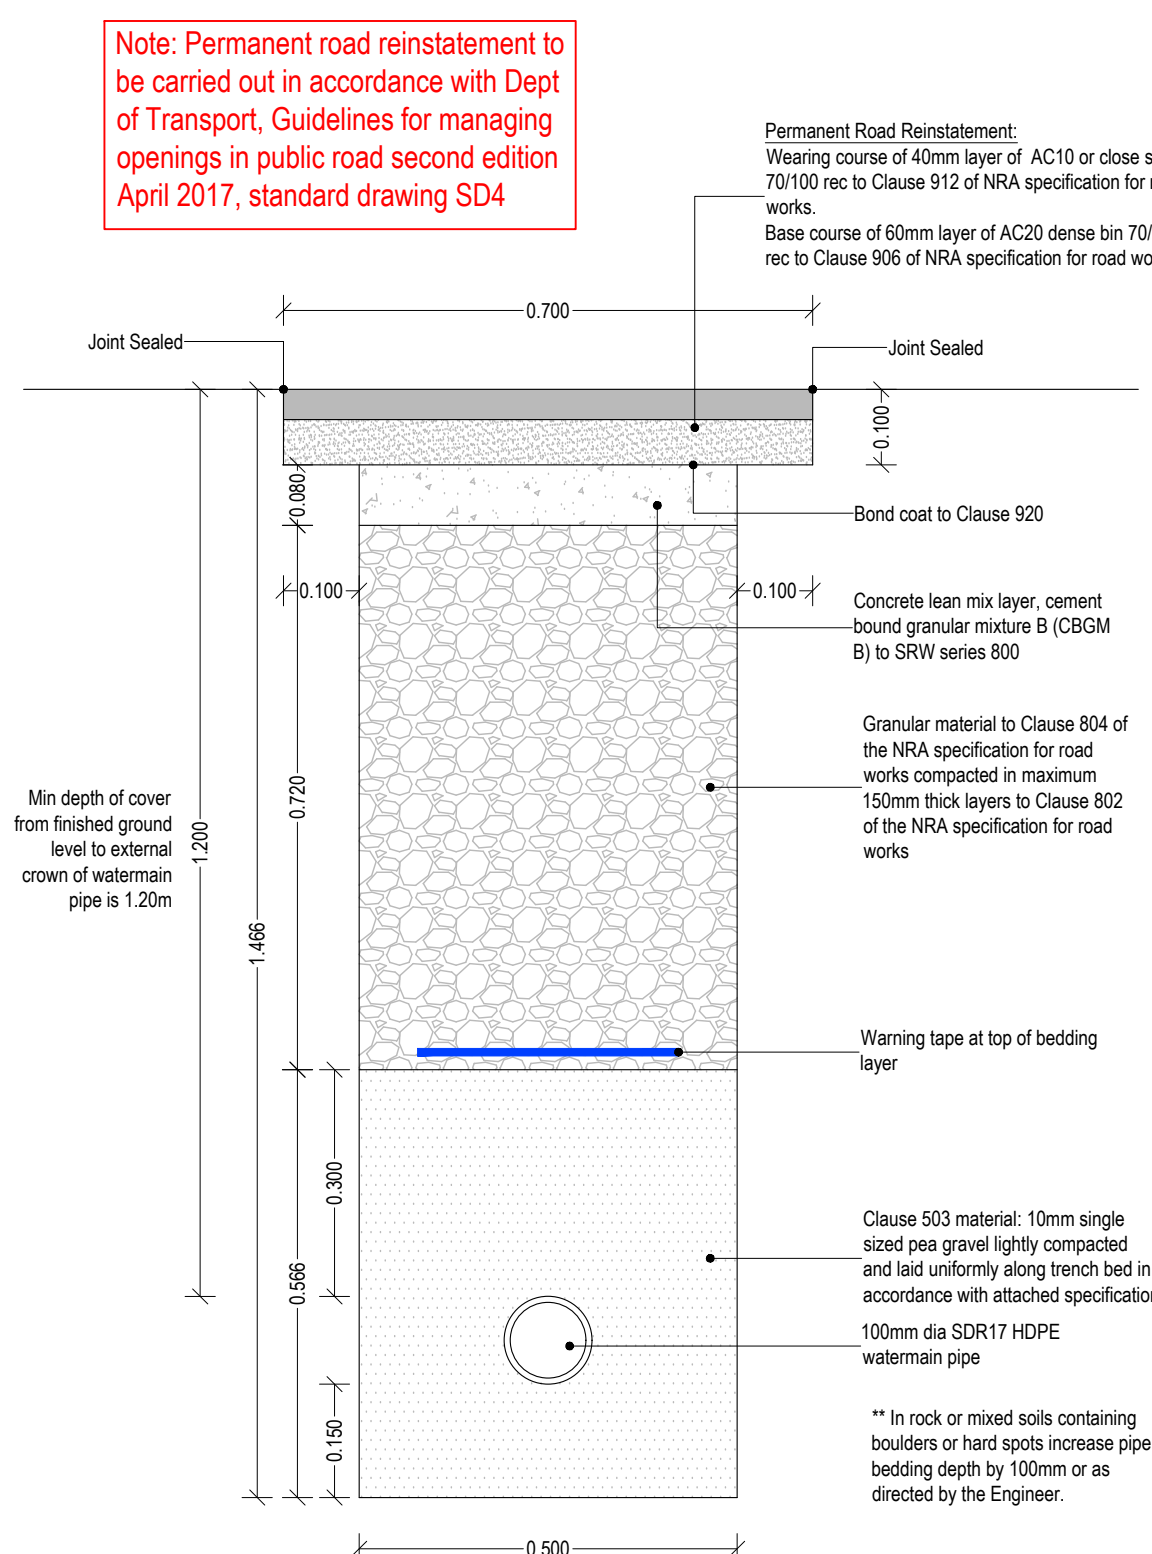


Permanent Reinstatement Details
100mm Diameter Watermain in Public Road (Longitudinal Opening)
Section A-B
Scale 1/10

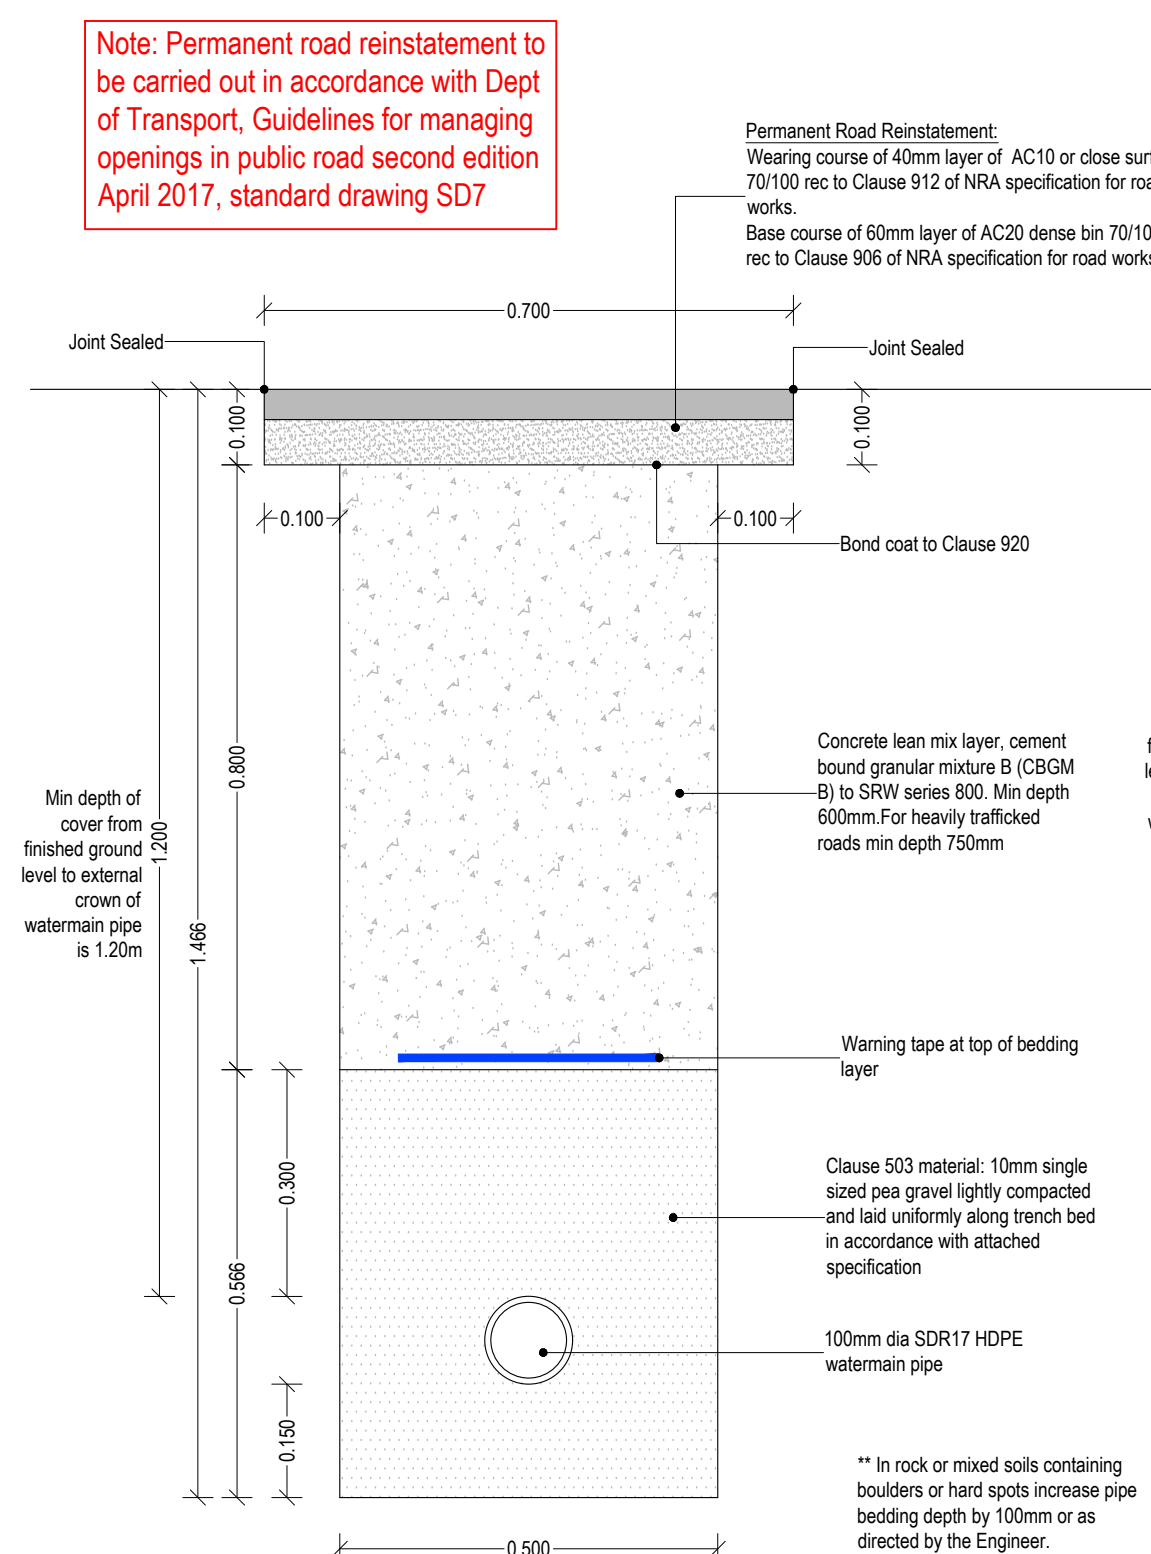


Permanent Reinstatement Details
100mm Diameter Watermain in Public Road (Transverse
Opening Detail for Road Crossings)
Scale 1/10

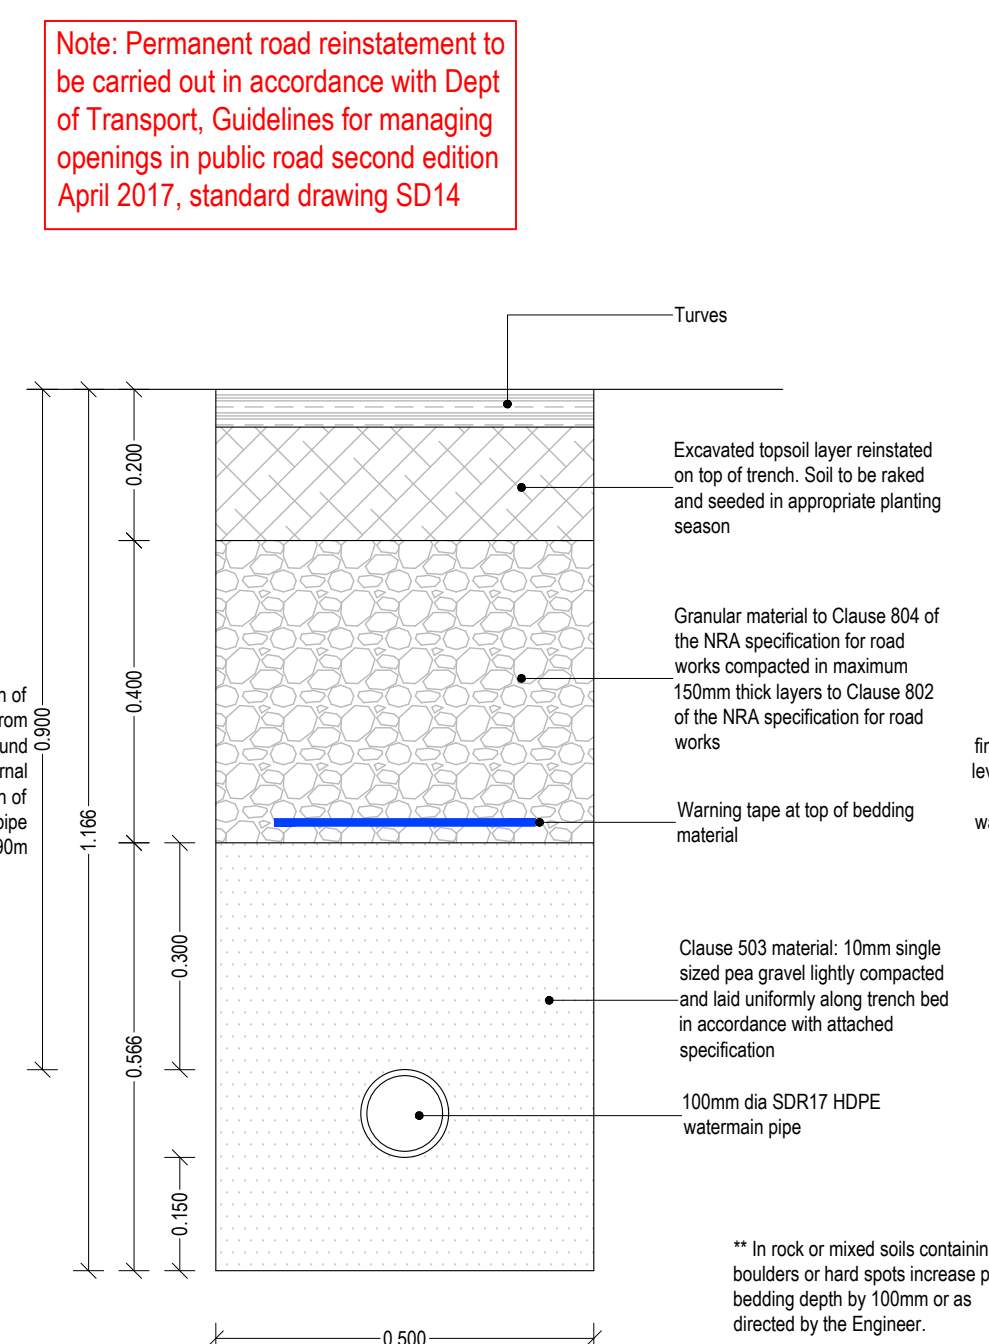

Permanent Reinstatement Details
Watermain Pipe in Grass Verge where side of trench is
within 1.0m of Paved Edge Section A-B
 Scale 1/10

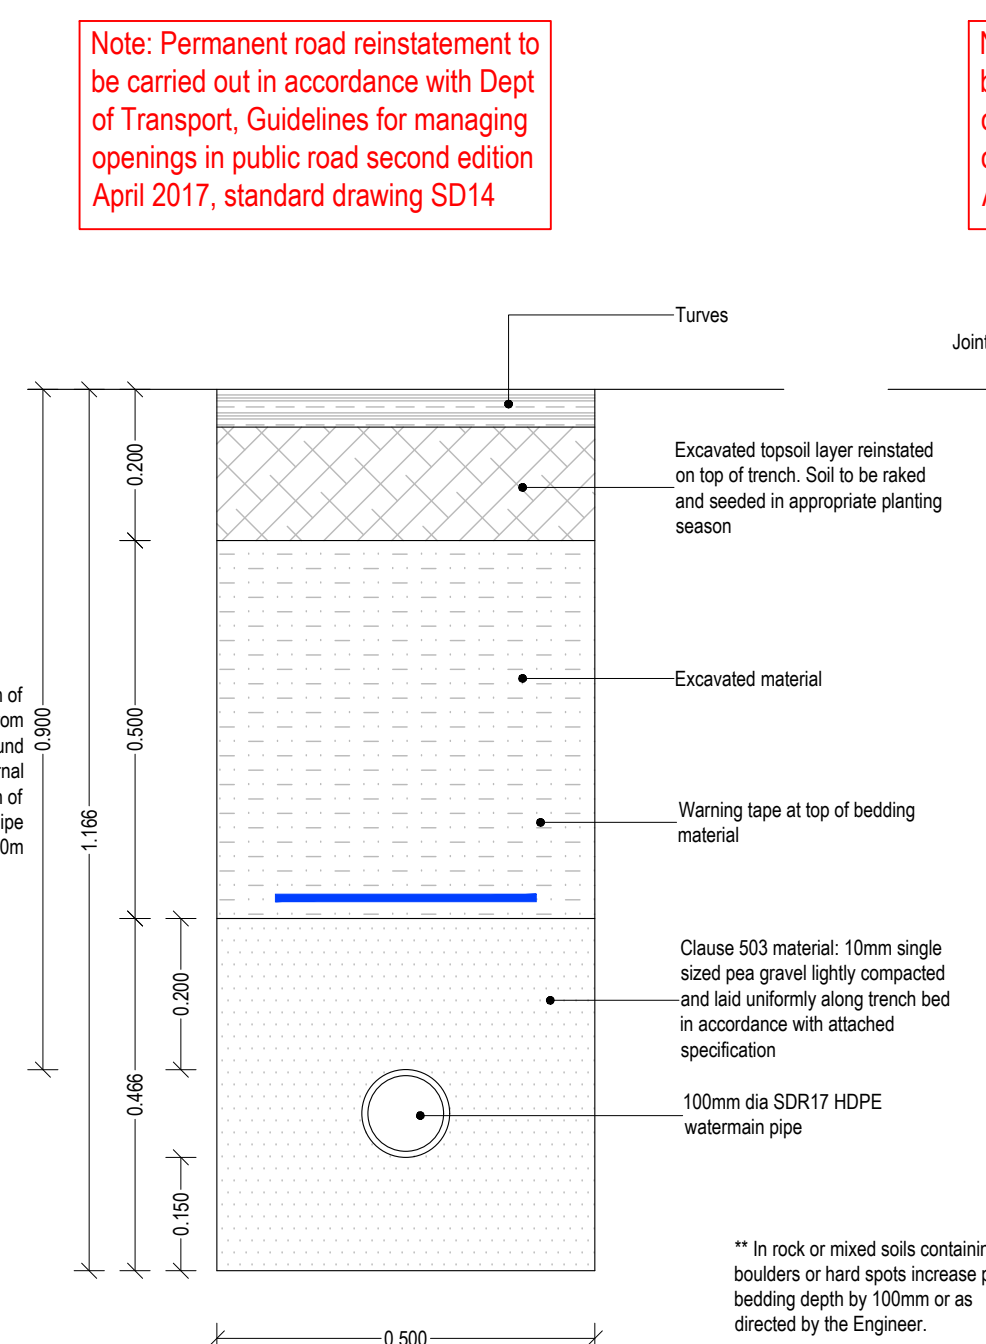

Permanent Reinstatement Details
Watermain Pipe in Grass Verge where side of trench is
more than 1.0m from Paved Edge Section A-B
Scale 1/10

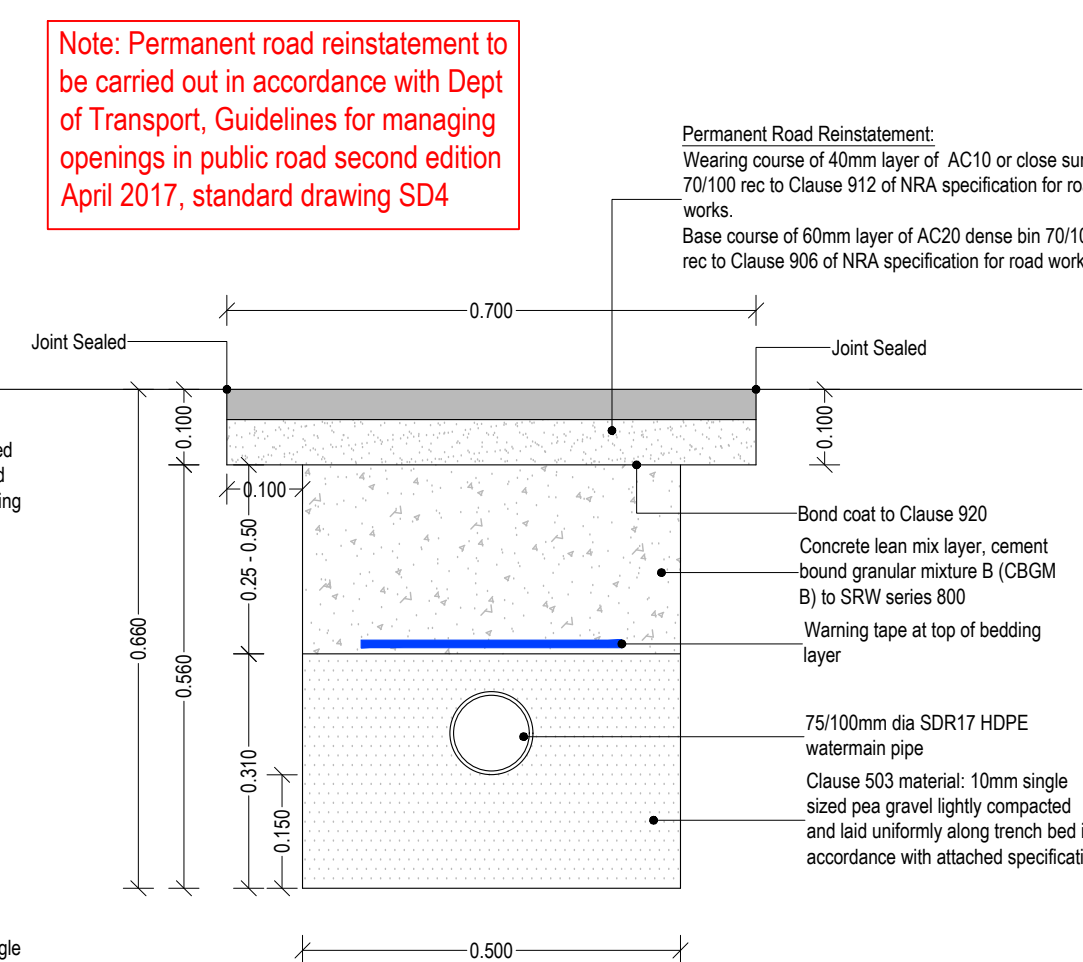

Permanent Reinstatement Details
100mm Diameter Watermain in Public Road (Longitudinal
Opening) Culvert / Bridge Crossing Section (Reduced Cover)
Scale 1/10

Project: Proposed Upgrade Works Project - Roo West GWS		
Client: Roo West Group Water Scheme Committee		
Drawing Title: Longsection Details Section A-B and road and trench reinstatement details		
Scale: As Shown	Drawn By: JQ	
Status: Tender	Dwg Size: A1	Date: 6-7-2026
Job No: 26/711	Dwg No.: 26-711-003	Rev: 0

Quinn Consulting Engineers
Unit 9A Tracklands Business Park,
Clonroadmore, Ennis, Co. Clare
Phone/Fax 065 6862620. Mobile 0861731073.
E Mail: info@qcceivil.ie

Rev	Description	Date