

1



1:200 @ A3

Dimensions must be checked by contractors and setting out drawings based on site dimensions must be approved by Bright 3D Environments Ltd prior to construction. Any variations between stated dimensions and site dimensions should be reported to the designer prior to work being executed.

[illegible]

Revision	Description	Date
----------	-------------	------

TENDER

Bright Ltd.
Third Floor
34/36 Rose Street North Lane
Edinburgh EH2 2NP
Tel: 0131 553 0920
Company No. 261439
<https://we-are-bright.com>


Dublin City Council

The Red Stables

Ground Floor Plan

Project No.	Drawing No.	Revision
-------------	-------------	----------

This drawing is the property of Bright Ltd.
Copyright is reserved by them and the drawing is issued on the condition that it is not copied, reproduced, retained or disclosed to any unauthorised person, either wholly or in part without the consent in writing of Bright Ltd.

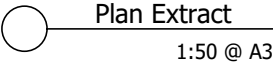

Dimensions must be checked by contractors and setting out drawings based on site dimensions must be approved by Bright 3D Environments Ltd prior to construction. Any variations between stated dimensions and site dimensions should be reported to the designer prior to work being executed.

[illegible]

Revision	Description	Date
----------	-------------	------

TENDER




Dublin City Council

The Red Stables

Entrance Hall

Project No.	Drawing No.	Revision
1904	101	A

This drawing is the property of Bright Ltd.
Copyright is reserved by them and the drawing is issued on the
condition that it is not copied, reproduced, retained or disclosed
to any unauthorised person, either wholly or in part without the
consent in writing of Bright Ltd.

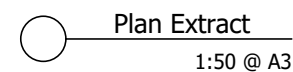

Dimensions must be checked by contractors and setting out drawings based on site dimensions must be approved by Bright 3D Environments Ltd prior to construction. Any variations between stated dimensions and site dimensions should be reported to the designer prior to work being executed.

[illegible]

Revision	Description	Date
----------	-------------	------

TENDER




The Red Stables

No.	Description	Unit	Rate	Amount	Total
1	...	...	...	...	...
2	...	...	...	...	...
88					

Project No.	Drawing No.	Revision
1904	102	A

This drawing is the property of Bright Ltd.
Copyright is reserved by them and the drawing is issued on the
condition that it is not copied, reproduced, retained or disclosed
to any unauthorised person, either wholly or in part without the
consent in writing of Bright Ltd.

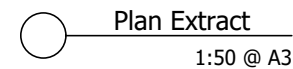


Dimensions must be checked by contractors and setting out drawings based on site dimensions must be approved by Bright 3D Environments Ltd prior to construction. Any variations between stated dimensions and site dimensions should be reported to the designer prior to work being executed.

Notes

A	Tender Issue	07/05/2026
Revision	Description	Date
Drawing Status		
TENDER		
		
Bright Ltd. Third Floor 34/36 Rose Street North Lane Edinburgh EH2 2NP Tel: 0131 553 0920 Company No. 261439 https://we-are-bright.com		
Client		
Dublin City Council		
Job		
The Red Stables		
Description		
Single Stables		
Scale	Date	Drawn/Checked
Noted @ A3	31.03.2026	EH
Project No.	Drawing No.	Revision
1904	103	A

This drawing is the property of Bright Ltd.
Copyright is reserved by them and the drawing is issued on the condition that it is not copied, reproduced, retained or disclosed to any unauthorised person, either wholly or in part without the consent in writing of Bright Ltd.

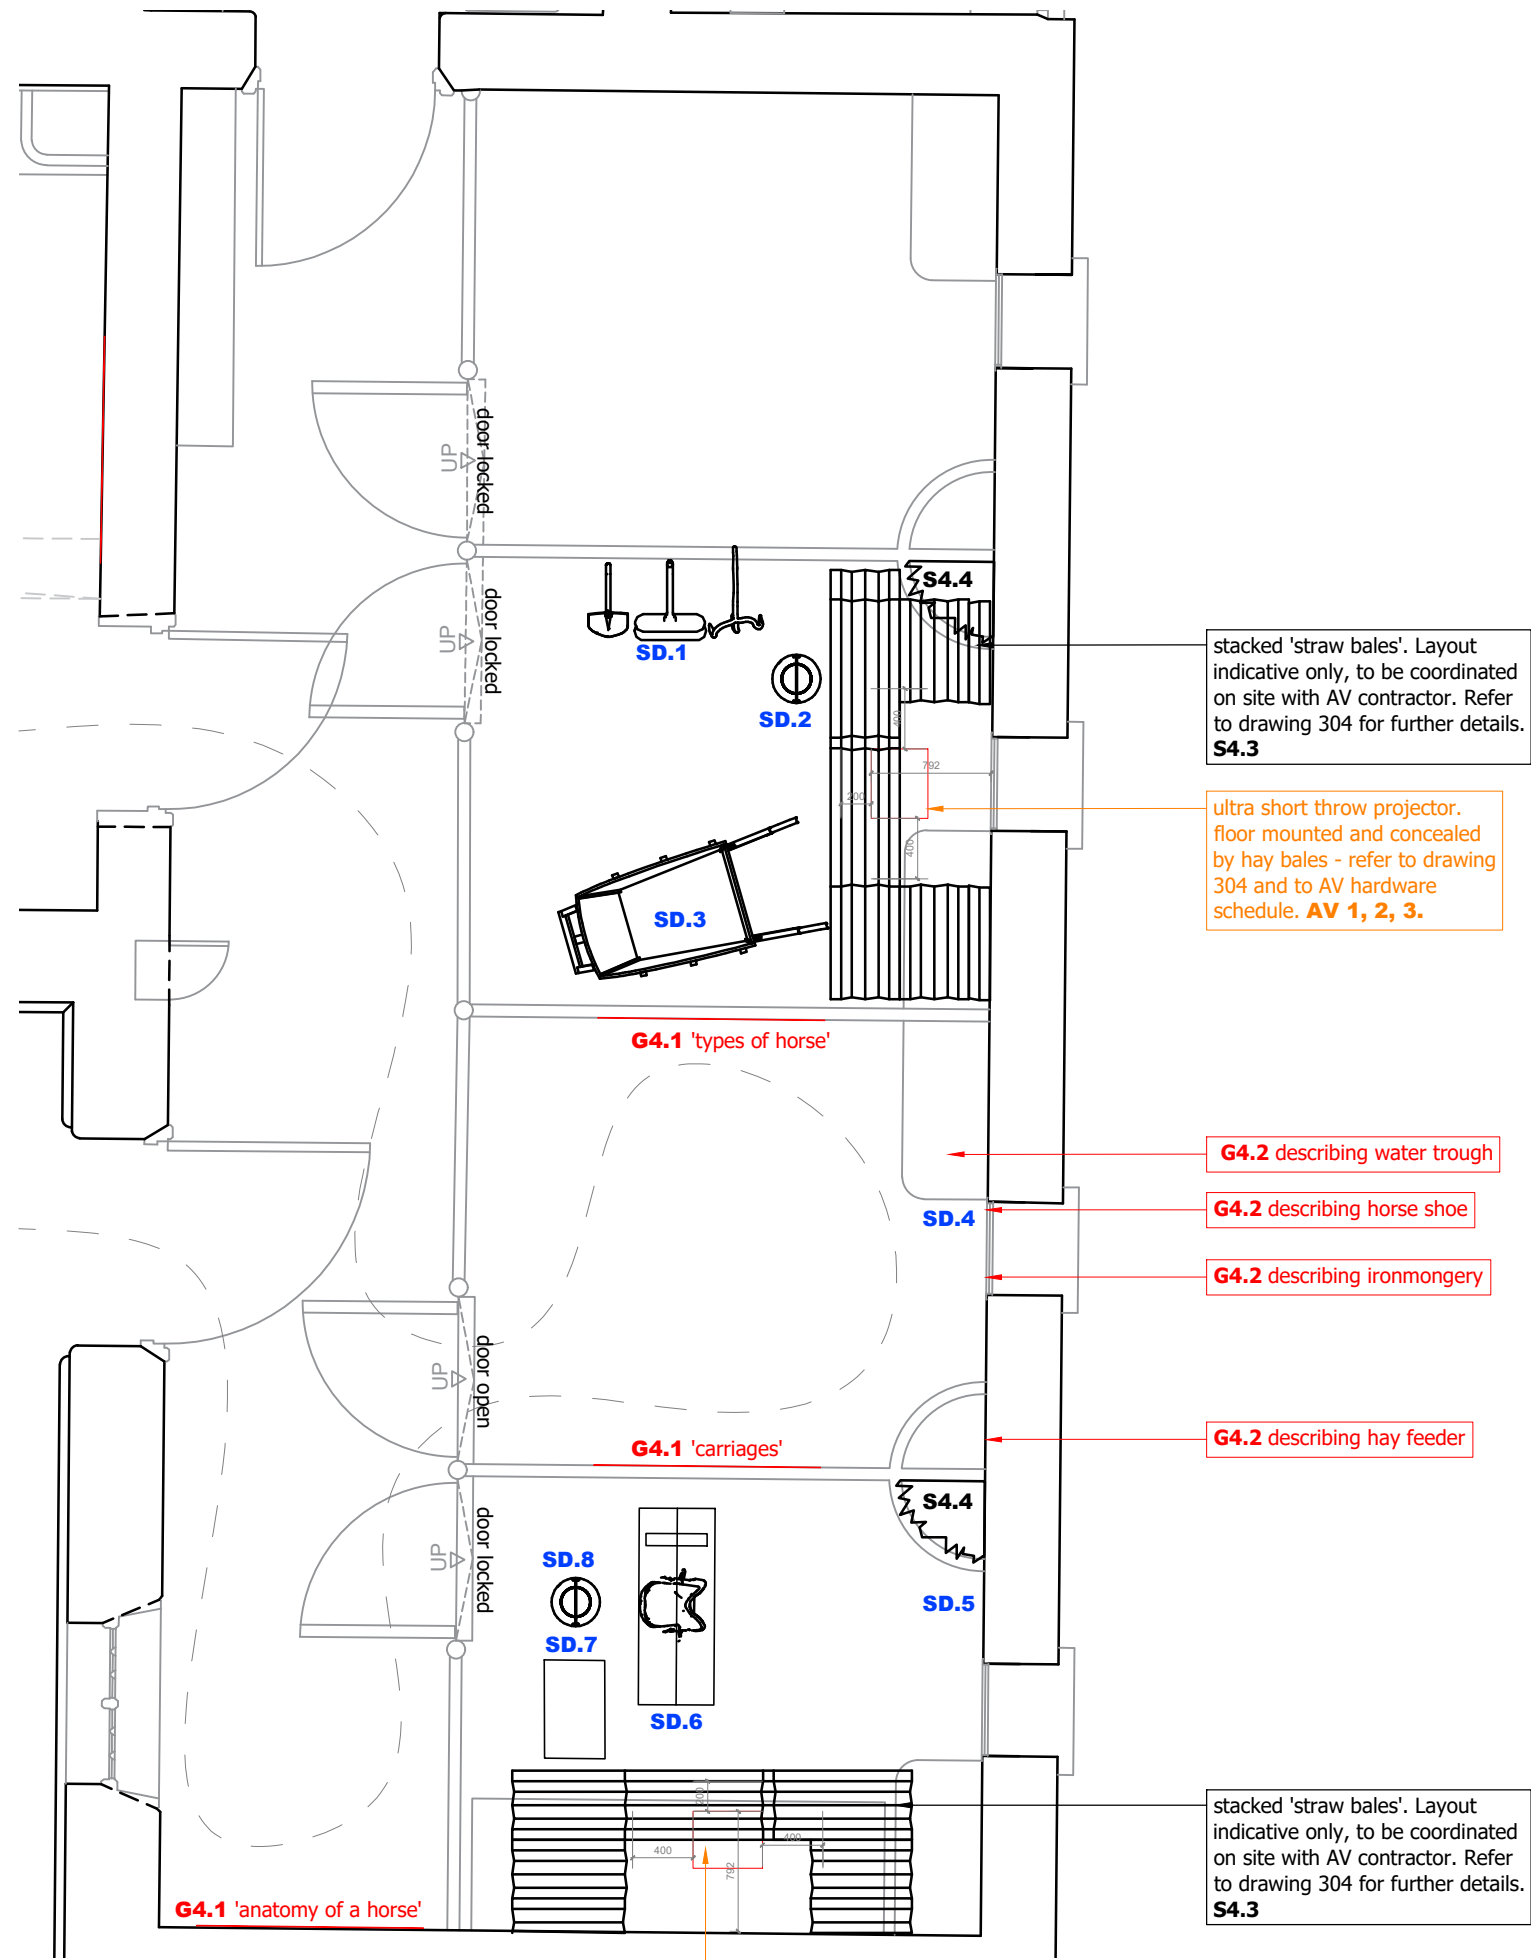

All proprietary goods and materials are to be fitted in accordance with manufacturers instructions and relevant Codes of Practice.
All work to comply with British Standards and relevant parts of "The Building Standards Regulations 1990" or equivalent national regulations.
Notwithstanding all of the above, all electrical work must comply with current I.E.E. regulations or equivalent.
The contractor will be held responsible for the structural integrity of all fittings and fixtures supplied.
Samples of all finishes must be provided by contractors for approval by Bright 3D Environments Ltd prior to construction.

Dimensions must be checked by contractors and setting out drawings based on site dimensions must be approved by Bright 3D Environments Ltd prior to construction. Any variations between stated dimensions and site dimensions should be reported to the designer prior to work being executed.

Notes

SET DRESSING NOTES

List of set dressing items, to be supplied by others but installed by fit out contractor:

- SD.1 hay fork, brush and spade
 - SD.2 Vintage pail / bucket
 - SD.3 Vintage wheel barrow
 - SD.4 horse shoe (fixed to wall)
 - SD.5 bridle (fixed to wall)
 - SD.6 Saddle and horse brasses on saddle stand
 - SD.7 Veterinary items
 - SD.8 Horse Feed bucket
- Fit out contractor to allow for any wall fixings noted. Set dressing items drawn indicatively, to be updated following procurement of antique/vintage items.

AV NOTES

An AV Specialist will be in attendance for the installation of AV hardware and will help advise on best locations for the equipment. They will also be responsible for configuring the equipment and loading of AV content onto the media players.

B	SD.6-8 added	09/07/2026
A	Tender Issue	07/05/2026

Revision	Description	Date
----------	-------------	------

Drawing Status

TENDER

bright

Bright Ltd.
Third Floor
34/36 Rose Street North Lane
Edinburgh EH2 2NP
Tel: 0131 553 0920
Company No. 261439
<https://we-are-bright.com>

Client

Dublin City Council

Job


The Red Stables

Description
Double Stables




Scale	Date	Drawn/Checked
Noted @ A3	31.03.2026	EH

Project No.	Drawing No.	Revision
1904	104	B

This drawing is the property of Bright Ltd.
Copyright is reserved by them and the drawing is issued on the condition that it is not copied, reproduced, retained or disclosed to any unauthorised person, either wholly or in part without the consent in writing of Bright Ltd.

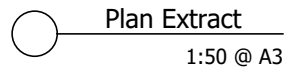

This drawing is the property of Bright Ltd.
Copyright is reserved by them and the drawing is issued on the condition that it is not copied, reproduced, retained or disclosed to any unauthorised person, either wholly or in part without the consent in writing of Bright Ltd.

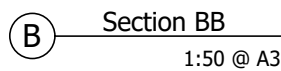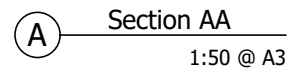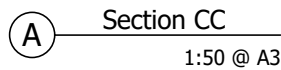

READ IN CONJUNCTION
WITH PLAN DRAWING 101

Dimensions must be checked by contractors and setting out drawings based on site dimensions must be approved by Bright 3D Environments Ltd prior to construction. Any variations between stated dimensions and site dimensions should be reported to the designer prior to work being executed.

Notes

A	Tender Issue	07/05/2026
---	--------------	------------

Revision	Description	Date
----------	-------------	------

Drawing Status	
----------------	--

TENDER

bright

Bright Ltd.
Third Floor
34/36 Rose Street North Lane
Edinburgh EH2 2NP
Tel: 0131 553 0920
Company No. 261439
<https://we-are-bright.com>

Client

Dublin City Council

Job

The Red Stables

	Description
--	-------------

Description:	Entrance Hall
--------------	---------------

Scale	Date	Drawn/Checked
Noted @ A3	31.03.2026	EH

Project No.	Drawing No.	Revision
1904	301	A

This drawing is the property of Bright Ltd.
Copyright is reserved by them and the drawing is issued on the condition that it is not copied, reproduced, retained or disclosed to any unauthorised person, either wholly or in part without the consent in writing of Bright Ltd.

Dimensions must be checked by contractors and setting out drawings based on site dimensions must be approved by Bright 3D Environments Ltd prior to construction. Any variations between stated dimensions and site dimensions should be reported to the designer prior to work being executed.

Revision	Description	Date
----------	-------------	------

TENDER



Dublin City Council

The Red Stables

Exhibition Room

Project No.	Drawing No.	Revision
-------------	-------------	----------

This drawing is the property of Bright Ltd.
Copyright is reserved by them and the drawing is issued on the
condition that it is not copied, reproduced, retained or disclosed
to any unauthorised person, either wholly or in part without the
consent in writing of Bright Ltd.



1:50 @ A3



1:50 @ A3

height and setting out to be confirmed through on site measurement prior to printing. G2.2 and G2.3 to be installed to line through with one another seamlessly. measurement between top of ironwork below G2.2 and bottom of windows above G2.3 to be checked.

READ IN CONJUNCTION
WITH PLAN DRAWING 102

Dimensions must be checked by contractors and setting out drawings based on site dimensions must be approved by Bright 3D Environments Ltd prior to construction. Any variations between stated dimensions and site dimensions should be reported to the designer prior to work being executed.

Revision	Description	Date
----------	-------------	------

TENDER



Job _____

Description
Single Stables





Scale	Date	Drawn/Checked
Noted @ A3	31.03.2026	EH

Project No.	Drawing No.	Revision
1904	303	A

This drawing is the property of Bright Ltd.
Copyright is reserved by them and the drawing is issued on the
condition that it is not copied, reproduced, retained or disclosed
to any unauthorised person, either wholly or in part without the
consent in writing of Bright Ltd.

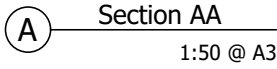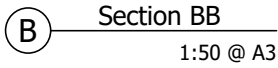

READ IN CONJUNCTION
WITH PLAN DRAWING 103
and drawings 400 and 402

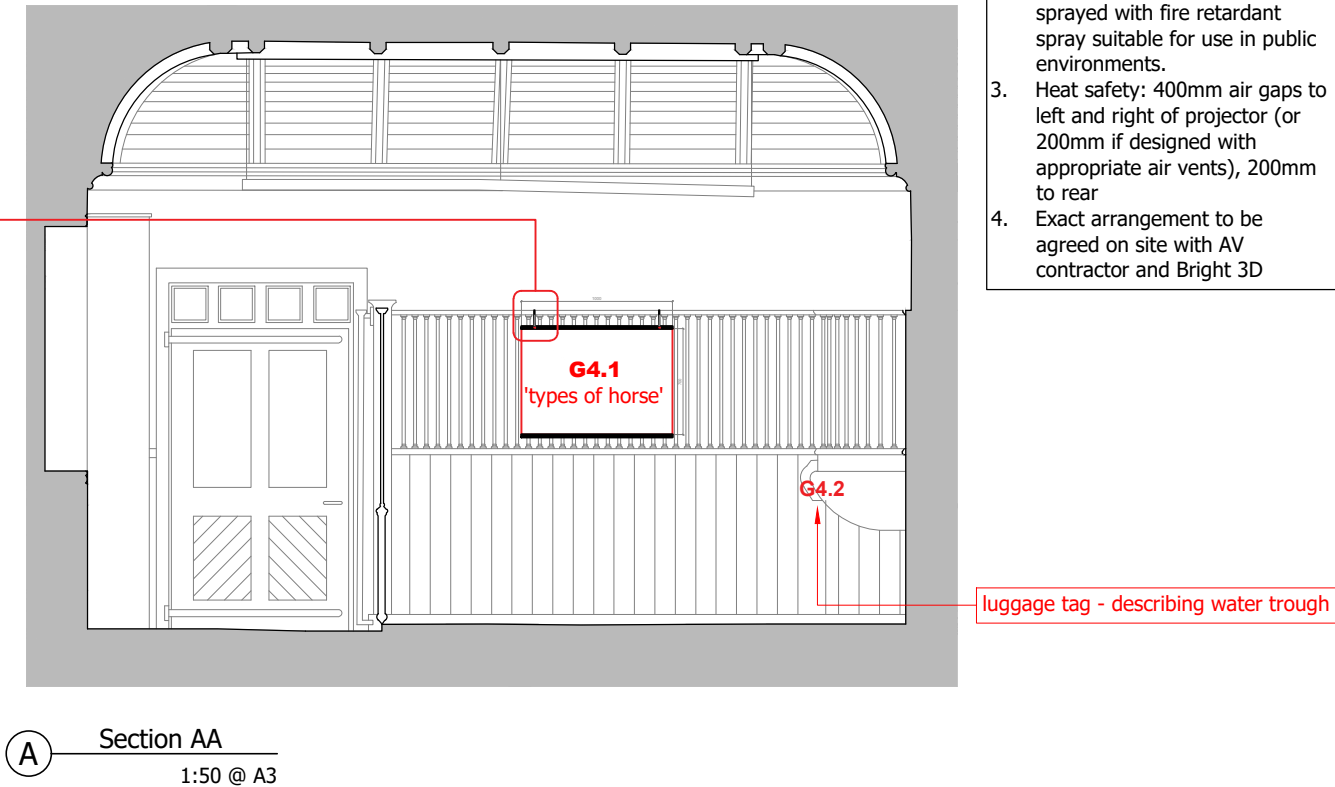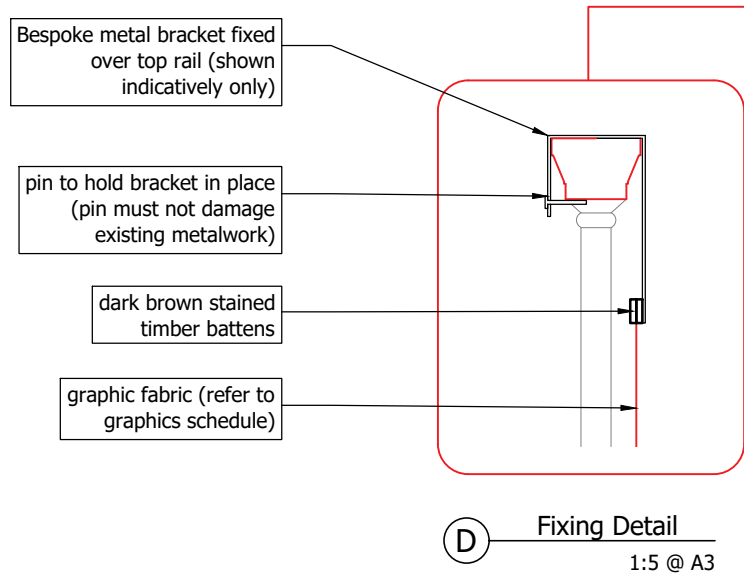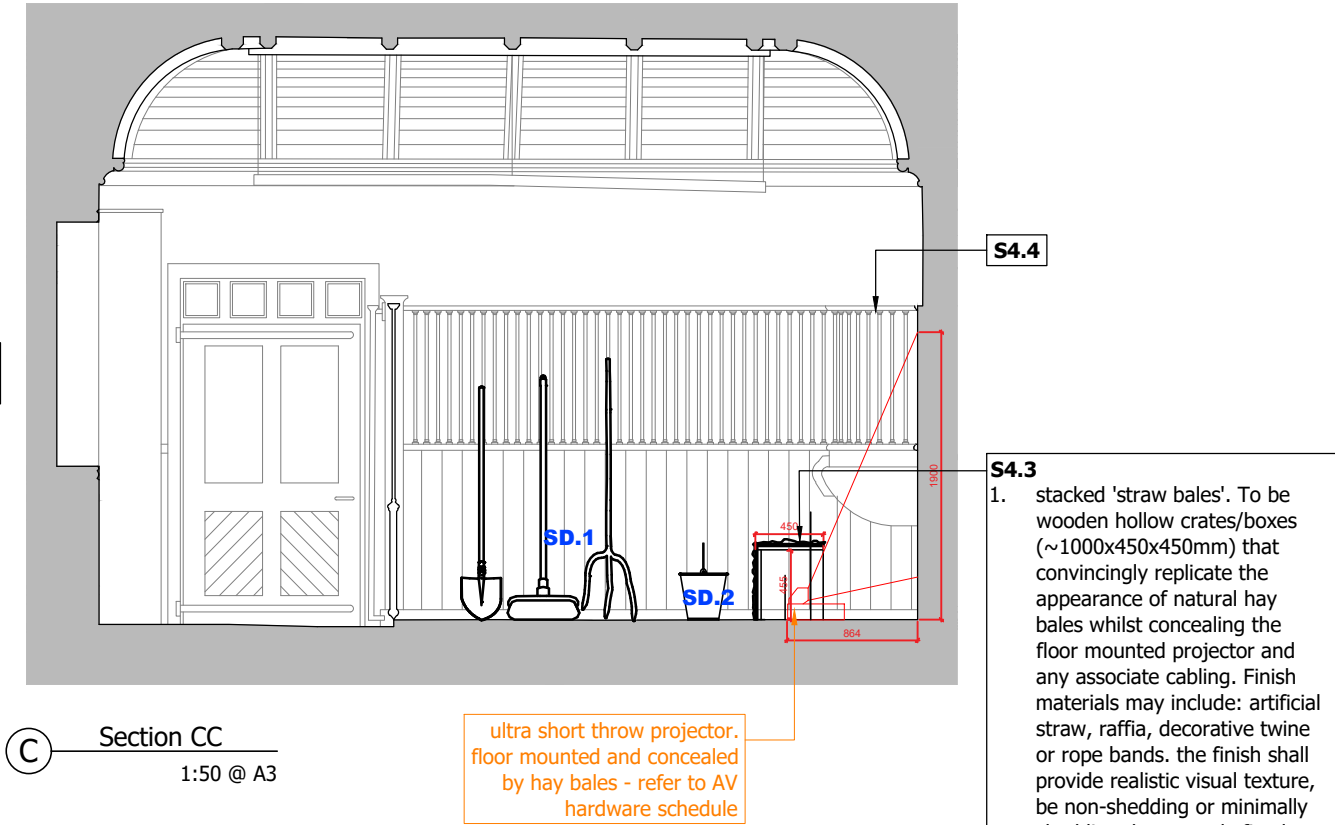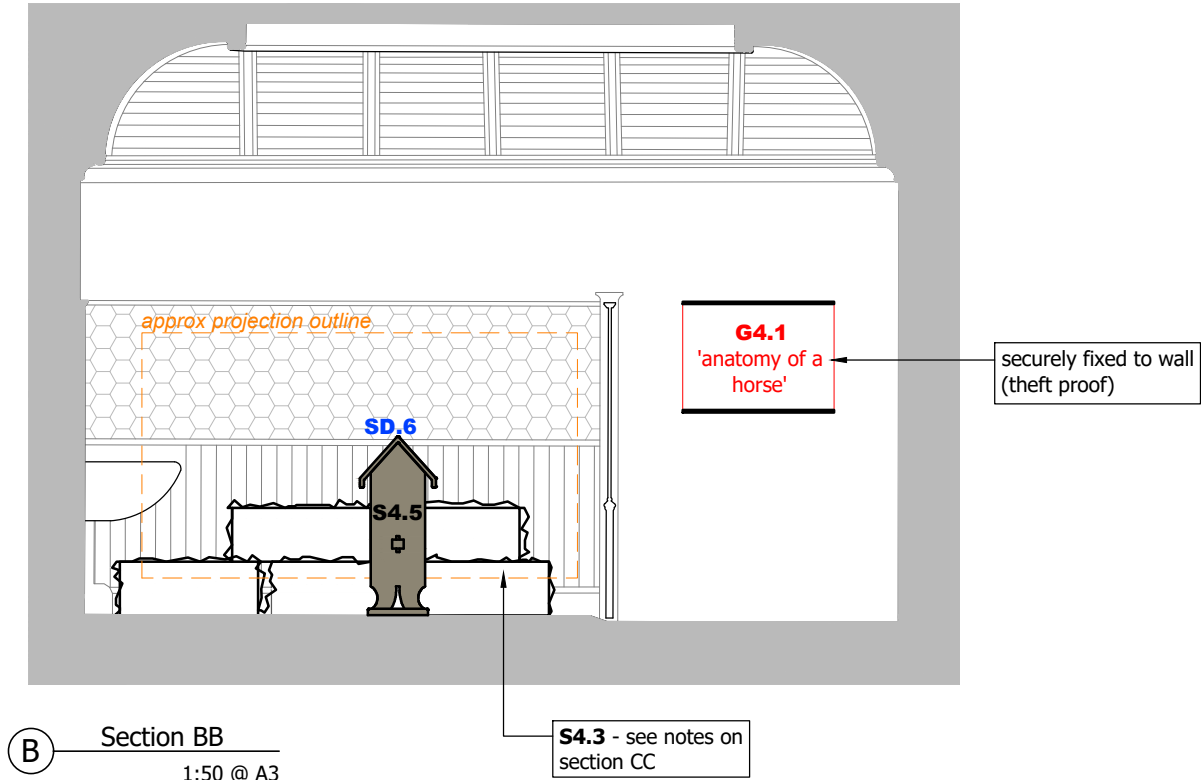

All proprietary goods and materials are to be fitted in accordance with manufacturers instructions and relevant Codes of Practice.
All work to comply with British Standards and relevant parts of "The Building Standards Regulations 1990" or equivalent national regulations.
Notwithstanding all of the above, all electrical work must comply with current I.E.E. regulations or equivalent.
The contractor will be held responsible for the structural integrity of all fittings and fixtures supplied.
Samples of all finishes must be provided by contractors for approval by Bright 3D Environments Ltd prior to construction.

Dimensions must be checked by contractors and setting out drawings based on site dimensions must be approved by Bright 3D Environments Ltd prior to construction. Any variations between stated dimensions and site dimensions should be reported to the designer prior to work being executed.

SET DRESSING NOTES
List of set dressing items, to be supplied by others but installed by fit out contractor:

- SD.1 hay fork, brush and spade
- SD.2 Vintage pail / bucket
- SD.3 Vintage wheel barrow
- SD.4 horse shoe (fixed to wall)
- SD.5 bridle (fixed to wall)
- SD.6 Saddle (on stand)

Fit out contractor to allow for any wall fixings noted.

Set dressing items drawn indicatively, to be updated following procurement of antique/vintage items.

AV NOTES
An AV Specialist will be in attendance for the installation of AV hardware and will help advise on best locations for the equipment. They will also be responsible for configuring the equipment and loading of AV content onto the media players.

A	Tender Issue	07/05/2026
---	--------------	------------

Revision	Description	Date
----------	-------------	------

Drawing Status

TENDER

bright
Bright Ltd.
Third Floor
34/36 Rose Street North Lane
Edinburgh EH2 2NP
Tel: 0131 553 0920
Company No. 261439
<https://we-are-bright.com>

Client

Dublin City Council

Job

The Red Stables


Description
Double Stables

Scale	Date	Drawn/Checked
Noted @ A3	31.03.2026	EH

Project No.	Drawing No.	Revision
1904	304	A


This drawing is the property of Bright Ltd.
Copyright is reserved by them and the drawing is issued on the condition that it is not copied, reproduced, retained or disclosed to any unauthorised person, either wholly or in part without the consent in writing of Bright Ltd.

READ IN CONJUNCTION
WITH PLAN DRAWING 104
and drawing 403

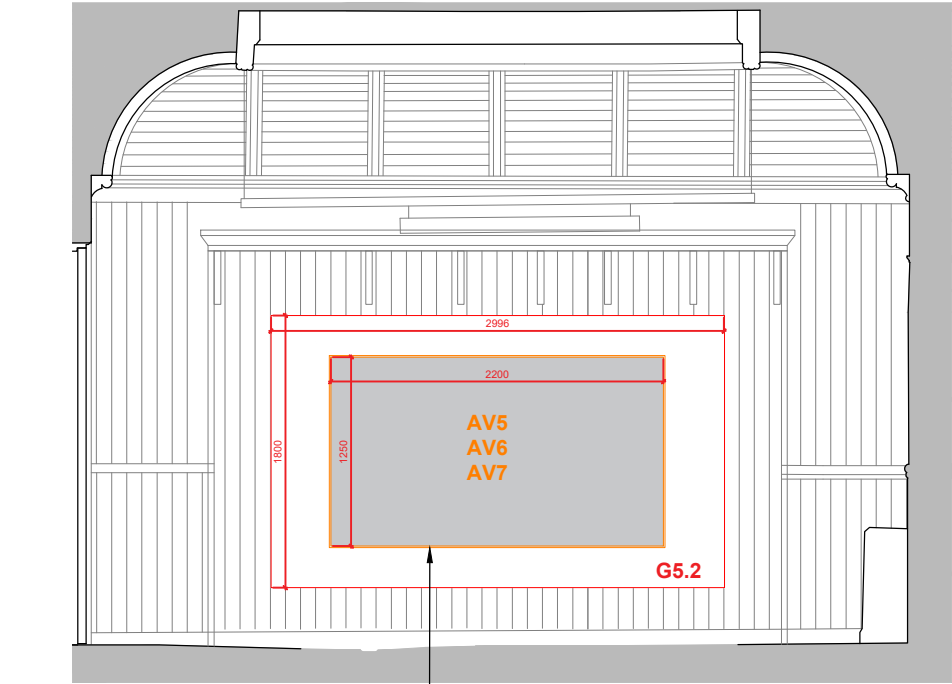


A Section AA
1:50 @ A3

shadow gap between G5.2 and AV5
hidden fixings to G5.2
Front of G5.2 to sit flush with front of AV5

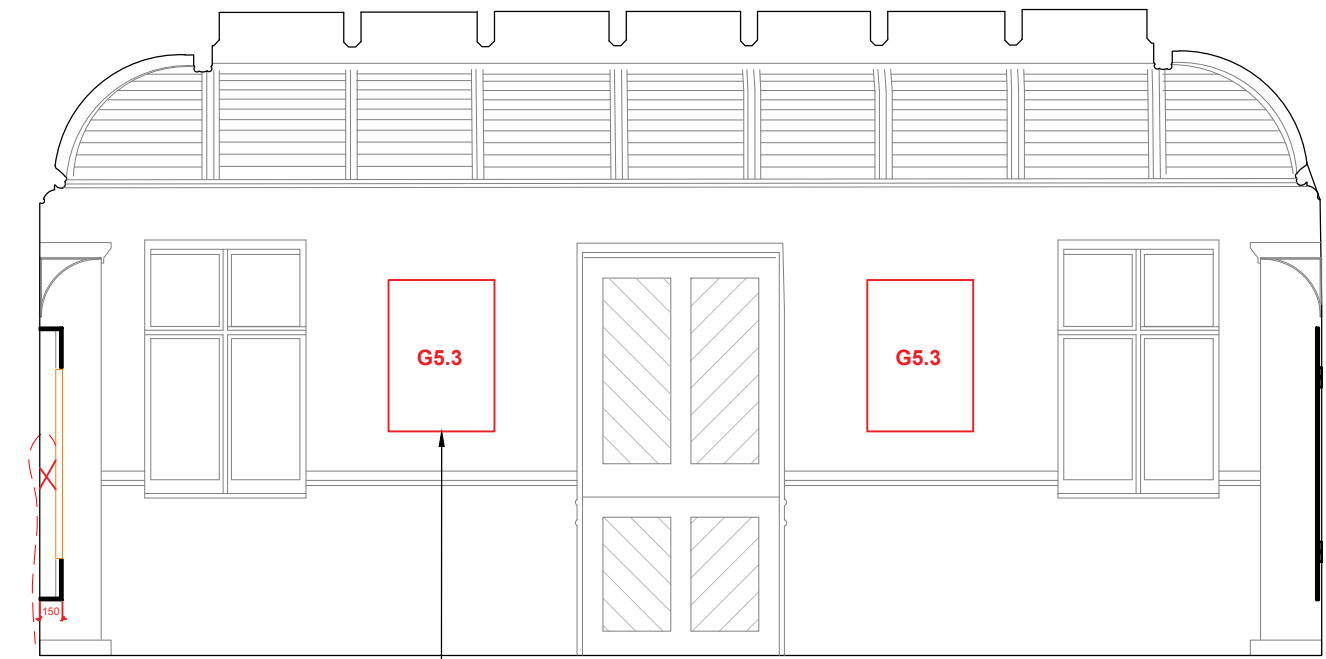

C Section CC
1:50 @ A3

hidden, secure fixings

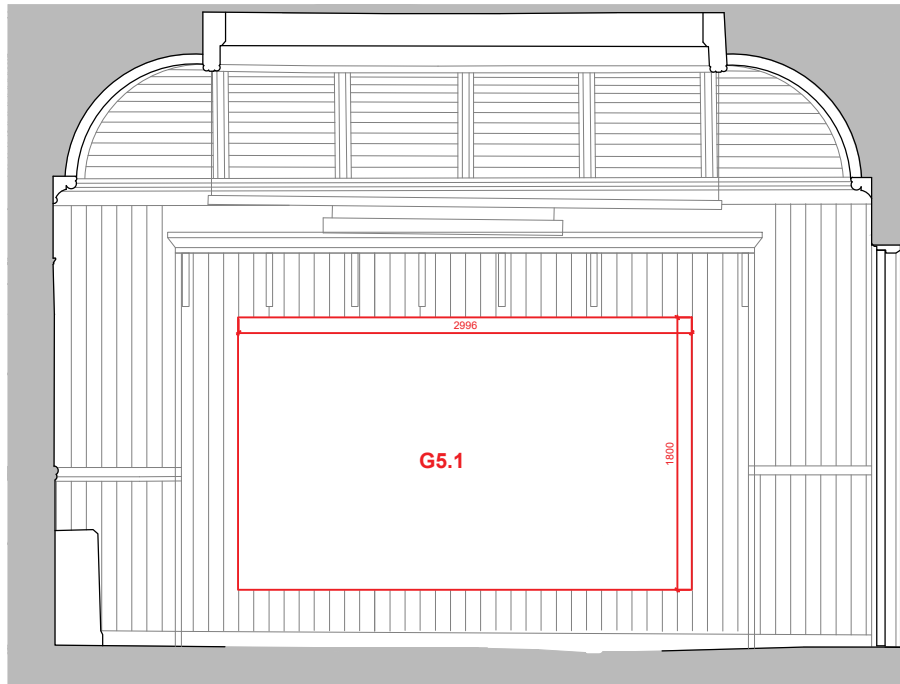

B Section BB
1:50 @ A3



D Section DD
1:50 @ A3

READ IN CONJUNCTION
WITH PLAN DRAWING 105

All proprietary goods and materials are to be fitted in accordance with manufacturers instructions and relevant Codes of Practice.
All work to comply with British Standards and relevant parts of "The Building Standards Regulations 1990" or equivalent national regulations.
Notwithstanding all of the above, all electrical work must comply with current I.E.E. regulations or equivalent.
The contractor will be held responsible for the structural integrity of all fittings and fixtures supplied.
Samples of all finishes must be provided by contractors for approval by Bright 3D Environments Ltd prior to construction.

Dimensions must be checked by contractors and setting out drawings based on site dimensions must be approved by Bright 3D Environments Ltd prior to construction. Any variations between stated dimensions and site dimensions should be reported to the designer prior to work being executed.

Notes

AV NOTES
An AV Specialist will be in attendance for the installation of AV hardware and will help advise on best locations for the equipment. They will also be responsible for configuring the equipment and loading of AV content onto the media players.

A Tender Issue 07/05/2026

Revision Description Date

Drawing Status

TENDER

bright
Bright Ltd.
Third Floor
34/36 Rose Street North Lane
Edinburgh EH2 2NP
Tel: 0131 553 0920
Company No. 261439
<https://we-are-bright.com>

Client

Dublin City Council

Job

The Red Stables

Description
Tack Room

Scale Date Drawn/Checked

Noted @ A3 31.03.2026 EH

Project No. Drawing No. Revision

1904 305 A

This drawing is the property of Bright Ltd.
Copyright is reserved by them and the drawing is issued on the condition that it is not copied, reproduced, retained or disclosed to any unauthorised person, either wholly or in part without the consent in writing of Bright Ltd.



1:50 @ A3



1:50 @ A3

Dimensions must be checked by contractors and setting out drawings based on site dimensions must be approved by Bright 3D Environments Ltd prior to construction. Any variations between stated dimensions and site dimensions should be reported to the designer prior to work being executed.

Notes

A	Tender Issue	07/05/2026
---	--------------	------------

Revision	Description	Date
----------	-------------	------

Drawing Status

TENDER

bright

Bright ltd.
Third Floor
34/36 Rose Street North Lane
Edinburgh EH2 2NP
Tel: 0131 553 0920
Company No. 261439
<https://we-are-bright.com>

Client

Dublin City Council

Job

The Red Stables

Description

Exterior Doors


Scale	Date	Drawn/Checked
-------	------	---------------

Noted	@ A3	31.03.2026	EH
-------	------	------------	----


Project No.	Drawing No.	Revision
-------------	-------------	----------

1904	306	A
------	-----	---


This drawing is the property of Bright Ltd.
Copyright is reserved by them and the drawing is issued on the condition that it is not copied, reproduced, retained or disclosed to any unauthorised person, either wholly or in part without the consent in writing of Bright Ltd.

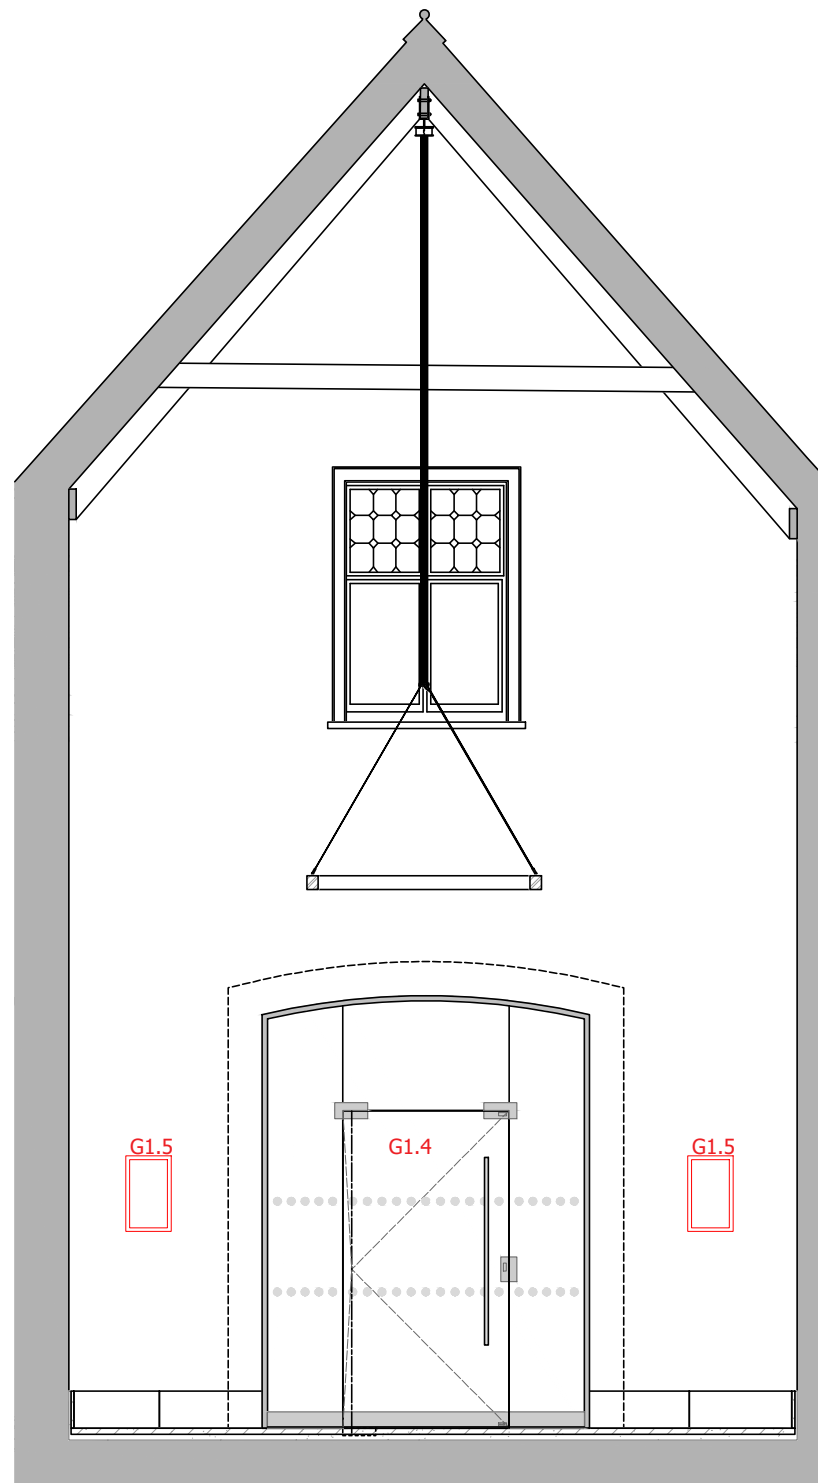

A Section AA
1:50 @ A3

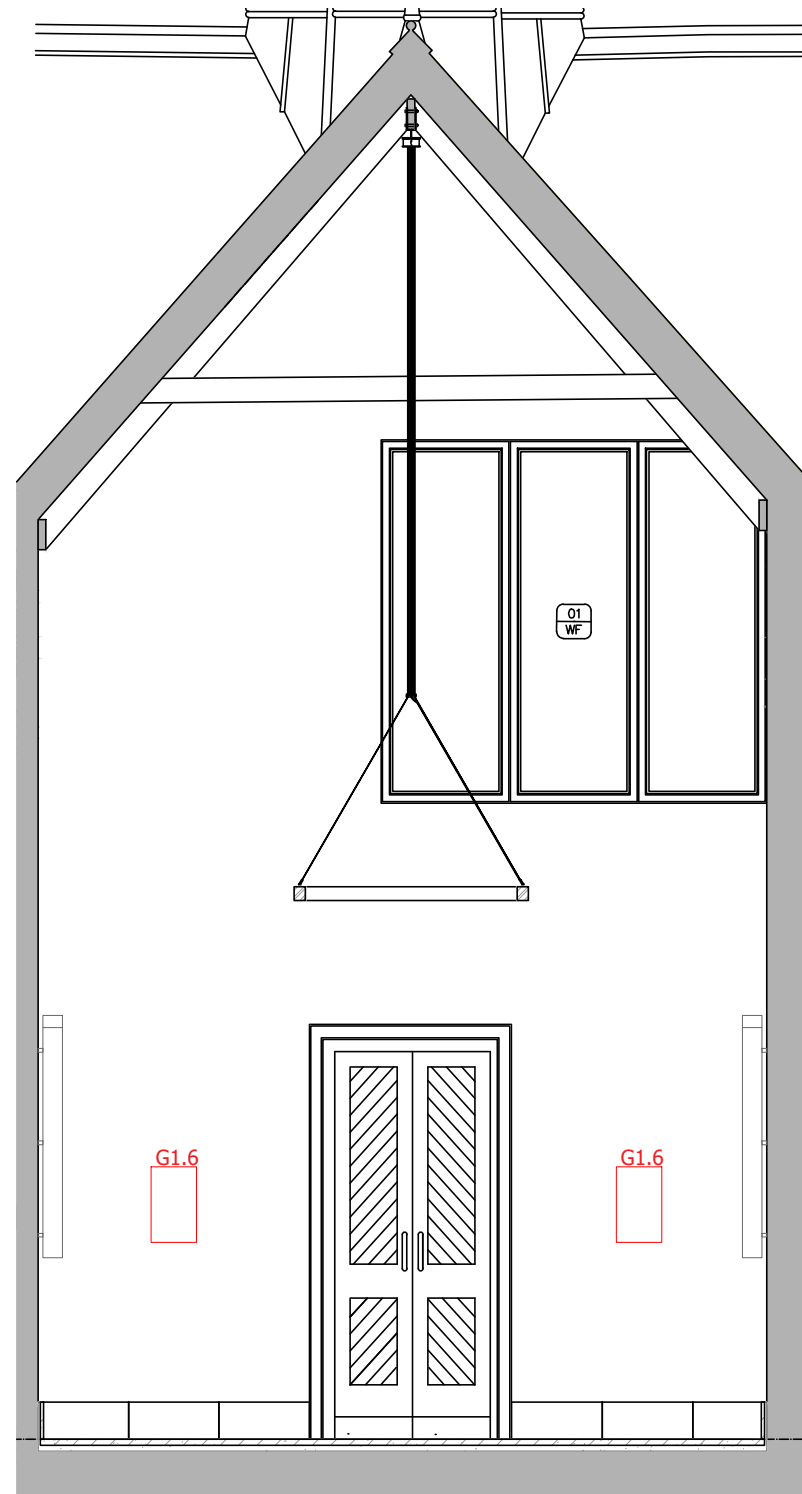

B Section BB
1:50 @ A3

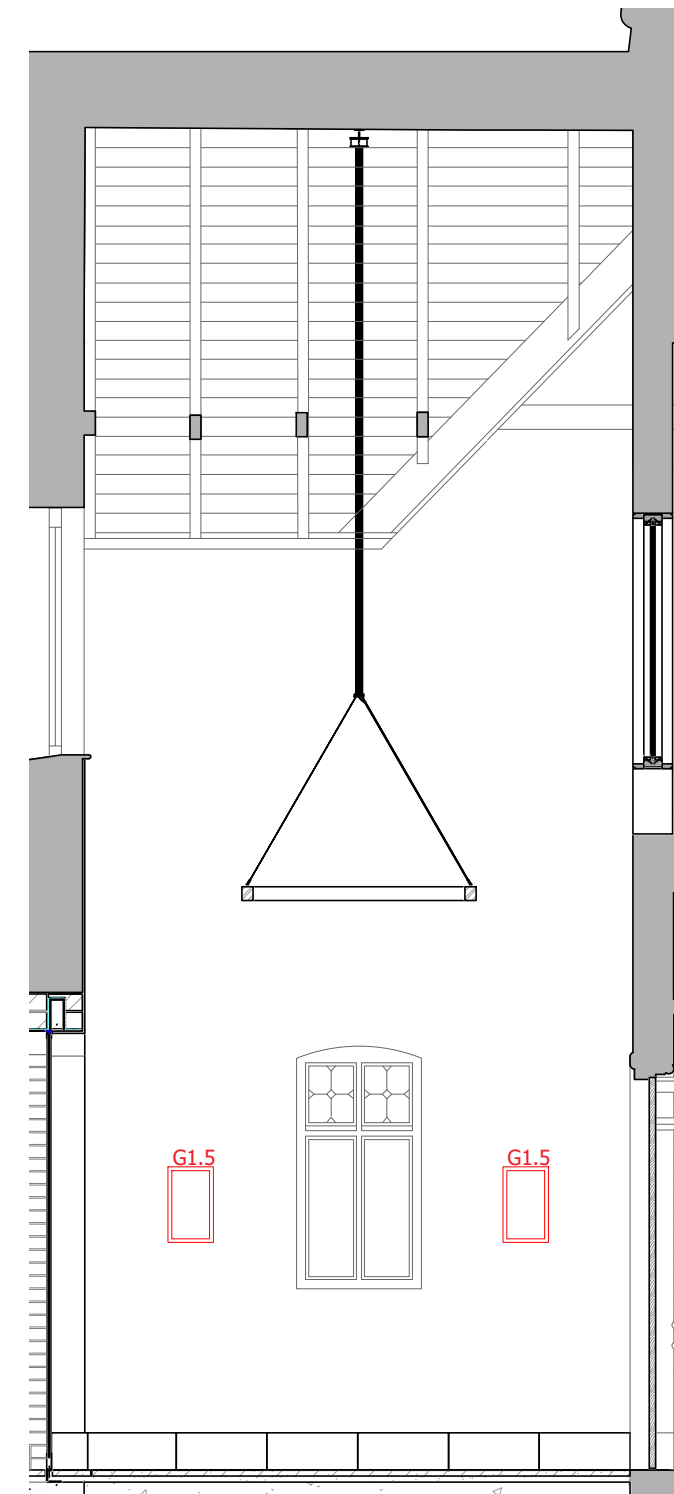

C Section _____
1:50 @ A3

READ IN CONJUNCTION
WITH PLAN DRAWING 101

All proprietary goods and materials are to be fitted in accordance with manufacturers instructions and relevant Codes of Practice.

All work to comply with British Standards and relevant parts of "The Building Standards Regulations 1990" or equivalent national regulations.

Notwithstanding all of the above, all electrical work must comply with current I.E.E. regulations or equivalent.

The contractor will be held responsible for the structural integrity of all fittings and fixtures supplied.

Samples of all finishes must be provided by contractors for approval by Bright 3D Environments Ltd prior to construction.

Dimensions must be checked by contractors and setting out drawings based on site dimensions must be approved by Bright 3D Environments Ltd prior to construction. Any variations between stated dimensions and site dimensions should be reported to the designer prior to work being executed.

Notes

A	Tender Issue	07/05/2026
---	--------------	------------

Revision	Description	Date
----------	-------------	------

Drawing Status

TENDER

bright

Bright ltd.
Third Floor
34/36 Rose Street North Lane
Edinburgh EH2 2NP
Tel: 0131 553 0920
Company No. 261439
<https://we-are-bright.com>

Client

Dublin City Council

Job

The Red Stables

Description

Exterior Doors

Scale	Date	Drawn/Checked
-------	------	---------------

Noted	@ A3	31.03.2026	EH
-------	------	------------	----

Project No.	Drawing No.	Revision
-------------	-------------	----------

1904	306	A
------	-----	---

This drawing is the property of Bright Ltd.
Copyright is reserved by them and the drawing is issued on the
condition that it is not copied, reproduced, retained or disclosed
to any unauthorised person, either wholly or in part without the
consent in writing of Bright Ltd.

>

- 6no. characters total.
- Refer to character vector files for print / cutout outlines.
- Refer to graphic schedule: G3.1-G3.6
- allow for multiple coats of lacquer, to manufacturer's recommendations
- Each unit shall resist a horizontal load of 300 N at 1.5 m height without tipping. Base plinth to be weighted/ballasted accordingly.

The characters shall:

Withstand repeated physical interaction/moving

Resist pushing, leaning, and climbing forces

Be designed for long-term durability with minimal maintenance

dibond (or equivalent and approved) graphic panel (~2mm) bonded to valchromat (or eq and approved) substrate using appropriate, robust adhesive. Ensure flush trimmed edges.
 OUTLINE INDICATIVE ONLY.


brackets to fix cutout character to rear stabilising fin. Exact number and location to be determined by FO contractor.

6-8mm black powdercoated metal fin mechanically fixed to base plinth and cutout character

Black valchromat (or equivalent and approved) with clear matt lacquer.
mitred corners and invisible/discreet fixing
(to be agreed with exhibition designer)

hollow plinth

levelling swivel castor, with appropriate weight load and retractable ratchet wrench operation. Black powdercoat finish. Stable and secure top plate fixing. Access to ratchet controls via back of plinth.
Installed with room to swivel 360 and for access to ratchet controls.

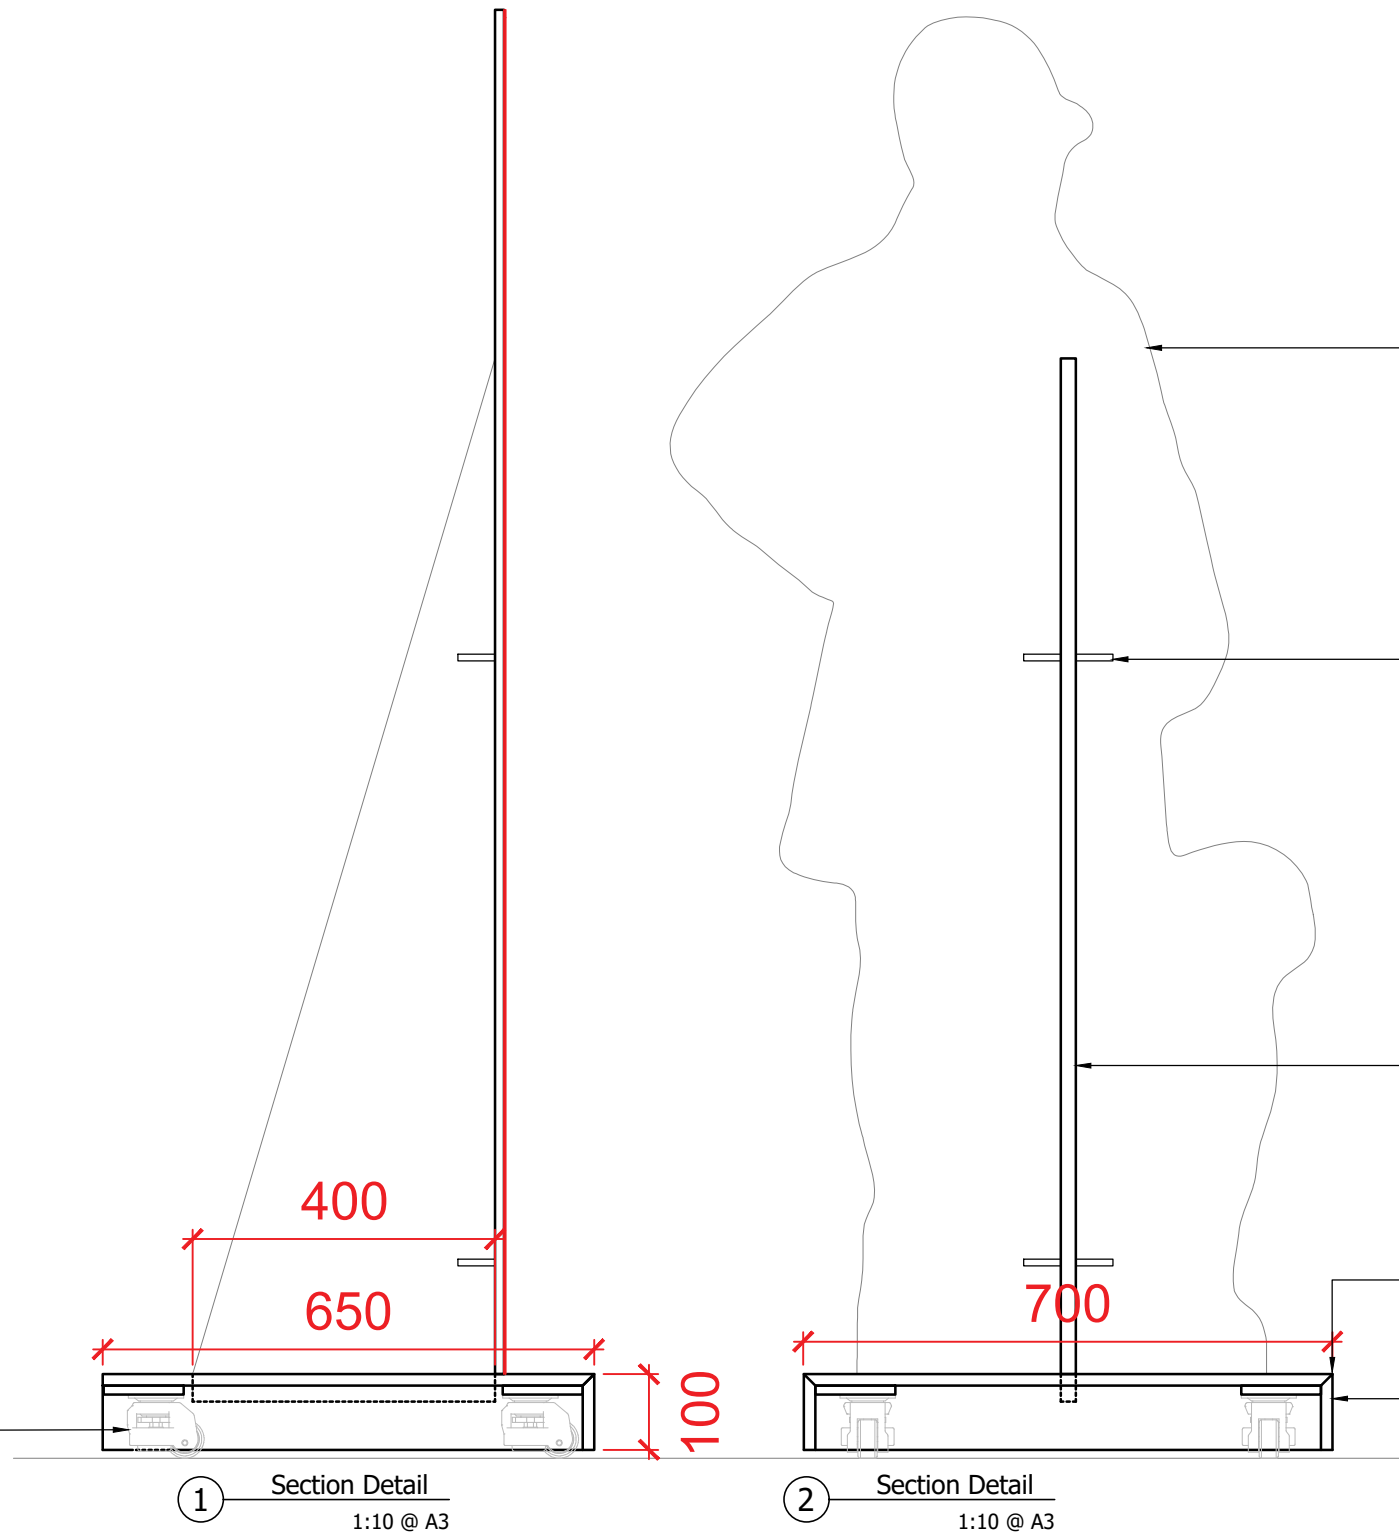

All proprietary goods and materials are to be fitted in accordance with manufacturers instructions and relevant Codes of Practice.

All work to comply with British Standards and relevant parts of "The Building Standards Regulations 1990" or equivalent national regulations.

Notwithstanding all of the above, all electrical work must comply with current I.E.E. regulations or equivalent.

The contractor will be held responsible for the structural integrity of all fittings and fixtures supplied.

Samples of all finishes must be provided by contractors for approval by Bright Spd Environments Ltd prior to construction.

Dimensions must be checked by contractors and setting out drawings based on site dimensions must be approved by Bright 3D Environments Ltd prior to construction. Any variations between stated dimensions and site dimensions should be reported to the designer prior to work being executed.

Notes

A	Tender Issue	07/05/2026
---	--------------	------------

Revision	Description	Date
----------	-------------	------

Drawing Status

TENDER

bright

Bright ltd.
Third Floor
34/36 Rose Street North Lane
Edinburgh EH2 2NP
Tel: 0131 553 0920
Company No. 261439
<https://we-are-bright.com>

Client

Dublin City Council

Job

The Red Stables





Description

Silhouette Characters S3.1-S3.6

Scale	Date	Drawn/Checked
Noted @ A3	31.03.2026	EH

Project No.	Drawing No.	Revision
1904	400	A

This drawing is the property of Bright Ltd.
Copyright is reserved by them and the drawing is issued on the
condition that it is not copied, reproduced, retained or disclosed
to any unauthorised person, either wholly or in part without the
consent in writing of Bright Ltd.

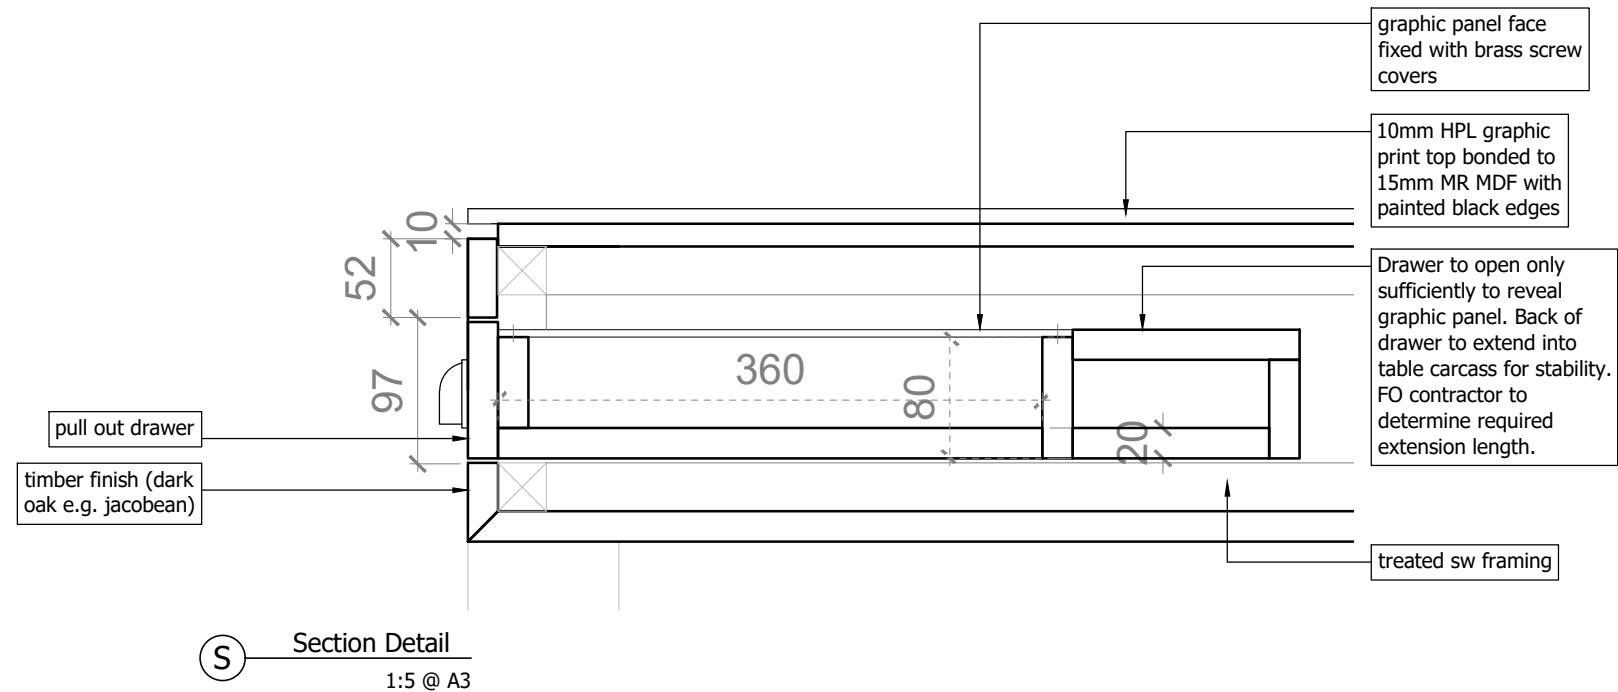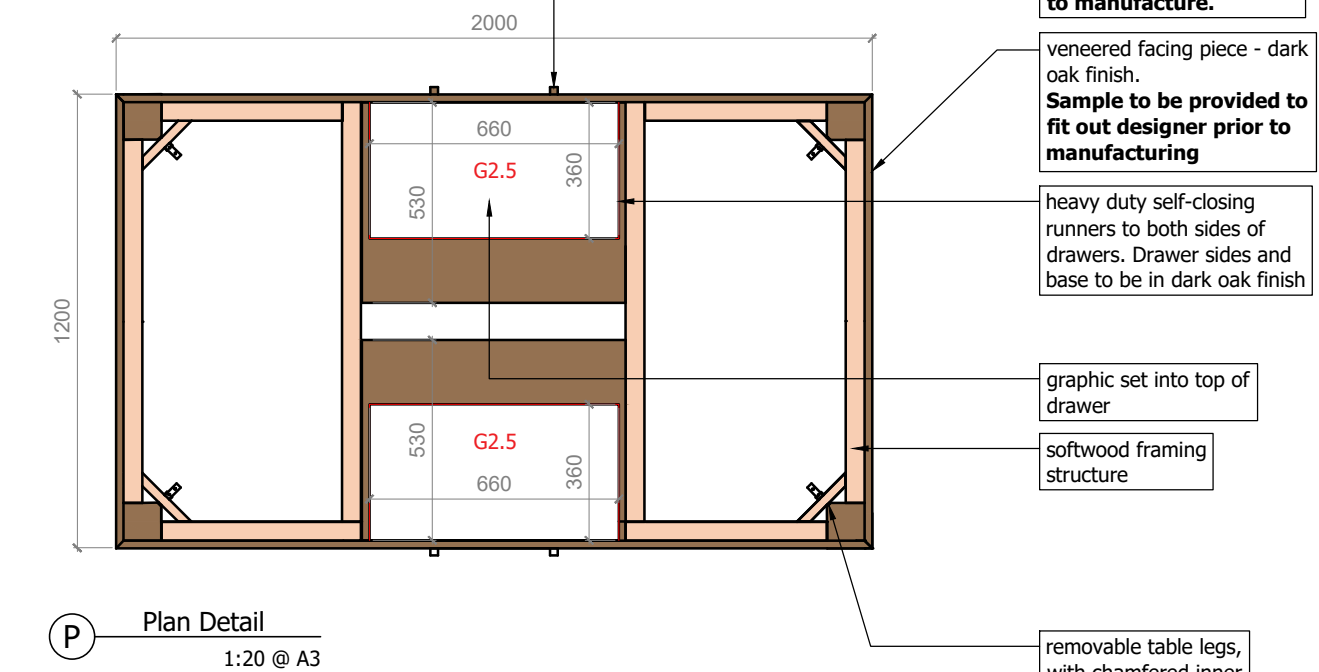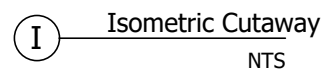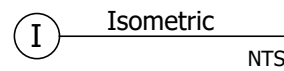

Dimensions must be checked by contractors and setting out drawings based on site dimensions must be approved by Bright 3D Environments Ltd prior to construction. Any variations between stated dimensions and site dimensions should be reported to the designer prior to work being executed.

Notes

A Tender Issue 07/05/2026

Revision	Description	Date
----------	-------------	------

Drawing Status

TENDER

bright

Bright Ltd.
Third Floor
34/36 Rose Street North Lane
Edinburgh EH2 2NP
Tel: 0131 553 0920
Company No. 261439
<https://we-are-bright.com>

Client

Dublin City Council

Job

The Red Stables


Description

Table S2.4

Scale	Date	Drawn/Checked
Noted @ A3	31.03.2026	EH

Project No.	Drawing No.	Revision
1904	401	A

This drawing is the property of Bright Ltd.
Copyright is reserved by them and the drawing is issued on the
condition that it is not copied, reproduced, retained or disclosed
to any unauthorised person, either wholly or in part without the
consent in writing of Bright Ltd.

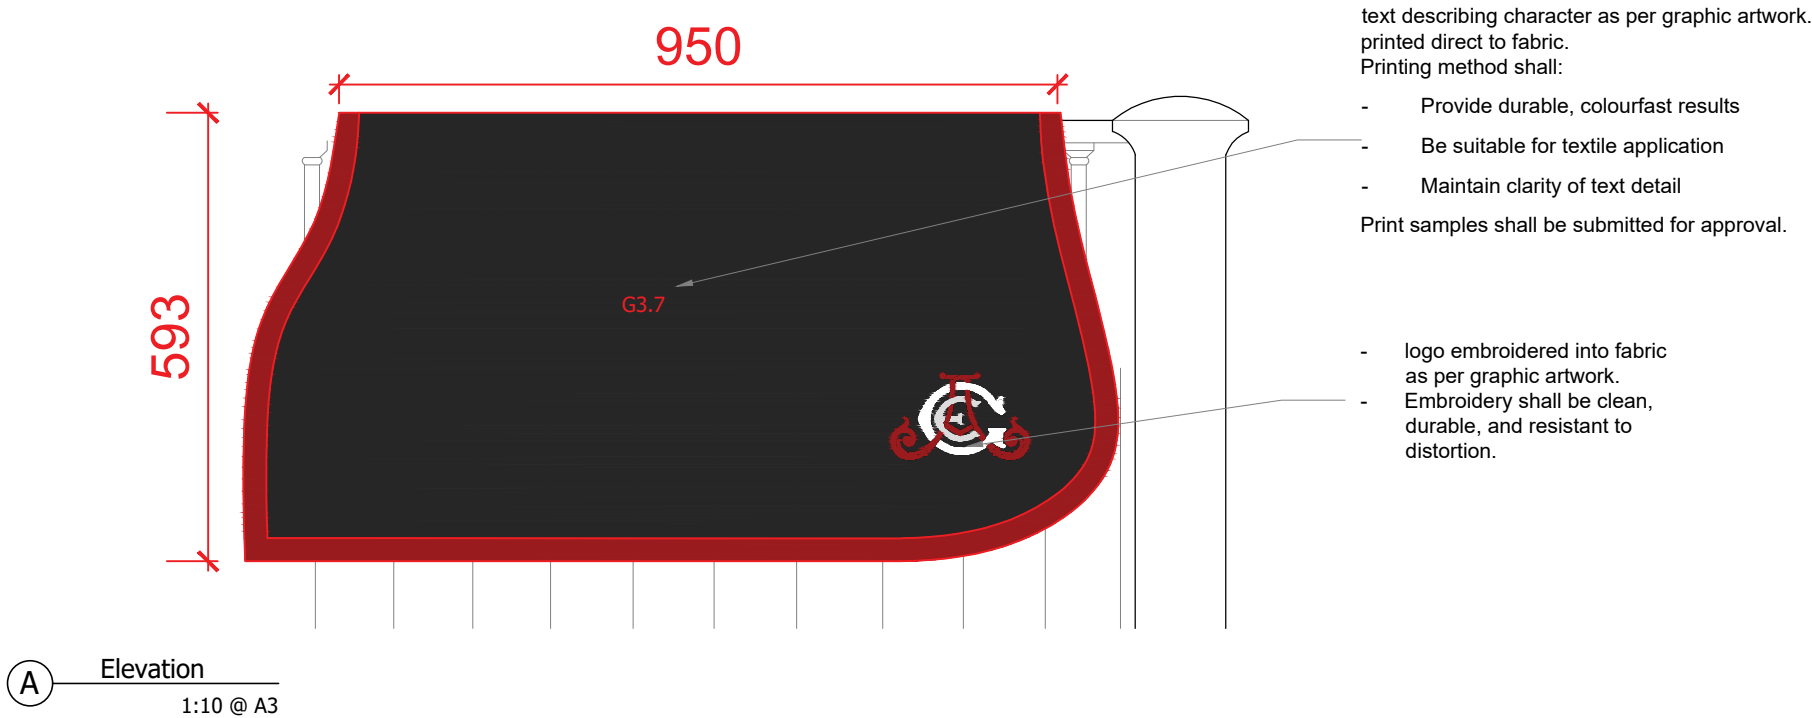

- The blankets shall:
- Visually represent traditional stable blankets
 - Provide sufficient structure to maintain form when draped
 - Be securely fixed to railing structures
 - Include printed and embroidered graphic elements
 - Comply with fire safety requirements for public exhibition environments

All materials, fabrication methods, and installation shall be suitable for indoor public exhibition use.

example cable fixing method



Each blanket shall be fabricated using a multi-layer textile construction providing both visual realism and structural body.

2.1 Outer Fabric

Outer visible fabric shall be:

- Heavyweight linen
- Fabric weight: 200-400 gsm
- Suitable for embroidery and direct printing

2.2 Core Structure Layer

A concealed structural core shall be incorporated within the blanket to provide body and shape.

Core material shall be:

- Fire-retardant (FR) wool or felt
- Minimum thickness sufficient to maintain drape profile
- Uniform across blanket surface

Thickness shall be confirmed during sampling stage.

2.3 Edge Finish

All blankets shall include:

- Corded trim or piping detail
- Continuous finish around exposed edges
- Colour and size to match approved sample

Edges shall be neatly finished and resistant to fraying.

Contractor shall provide fabric samples for approval prior to manufacture.

The blankets shall be designed to hang over stable railings and be secured in place against theft while remaining fully removable by maintenance staff using standard hand tools.

Secure fixing method: a concealed stainless steel retention cable integrated into the top edge. The cable shall:

- Run through a reinforced top hem
- Wrap fully around the railing structure
- Be secured using a concealed mechanical fixing

Cable specification:

- Material: Stainless steel
- Diameter: 2-3 mm minimum
- Minimum breaking load: Suitable to resist manual pulling
- Cable termination method: Wire Rope Loop Clamp Grip operated by a standard hand tool (or equivalent and approved). To be robust and suitable for repeated installation cycles.

In addition, each blanket shall include positioning straps: 2 sewn internal straps positioned on the reverse side, wrapped securely around railing elements.

Strap material shall be durable woven textile webbing with hook-and-loop (Velcro), or approved equivalent

- Minimum width: 25 mm
- Colour matched or concealed where visible

The strap system shall allow repeated removal without degradation.

All proprietary goods and materials are to be fitted in accordance with manufacturers instructions and relevant Codes of Practice.
All work to comply with British Standards and relevant parts of "The Building Standards Regulations 1990" or equivalent national regulations.
Notwithstanding all of the above, all electrical work must comply with current I.E.E. regulations or equivalent.
The contractor will be held responsible for the structural integrity of all fittings and fixtures supplied.
Samples of all finishes must be provided by contractors for approval by Bright 3D Environments Ltd prior to construction.

Dimensions must be checked by contractors and setting out drawings based on site dimensions must be approved by Bright 3D Environments Ltd prior to construction. Any variations between stated dimensions and site dimensions should be reported to the designer prior to work being executed.

Notes

A Tender Issue 07/05/2026

Revision Description Date

Drawing Status

TENDER

bright

Bright Ltd.
Third Floor
34/36 Rose Street North Lane
Edinburgh EH2 2NP
Tel: 0131 553 0920
Company No. 261439
<https://we-are-bright.com>

Client

Dublin City Council

Job

The Red Stables

Description

Stable blanket S3.7

Scale Date Drawn/Checked

Noted @ A3 31.03.2026 EH

Project No. Drawing No. Revision

1904 402 A

This drawing is the property of Bright Ltd.
Copyright is reserved by them and the drawing is issued on the condition that it is not copied, reproduced, retained or disclosed to any unauthorised person, either wholly or in part without the consent in writing of Bright Ltd.

