




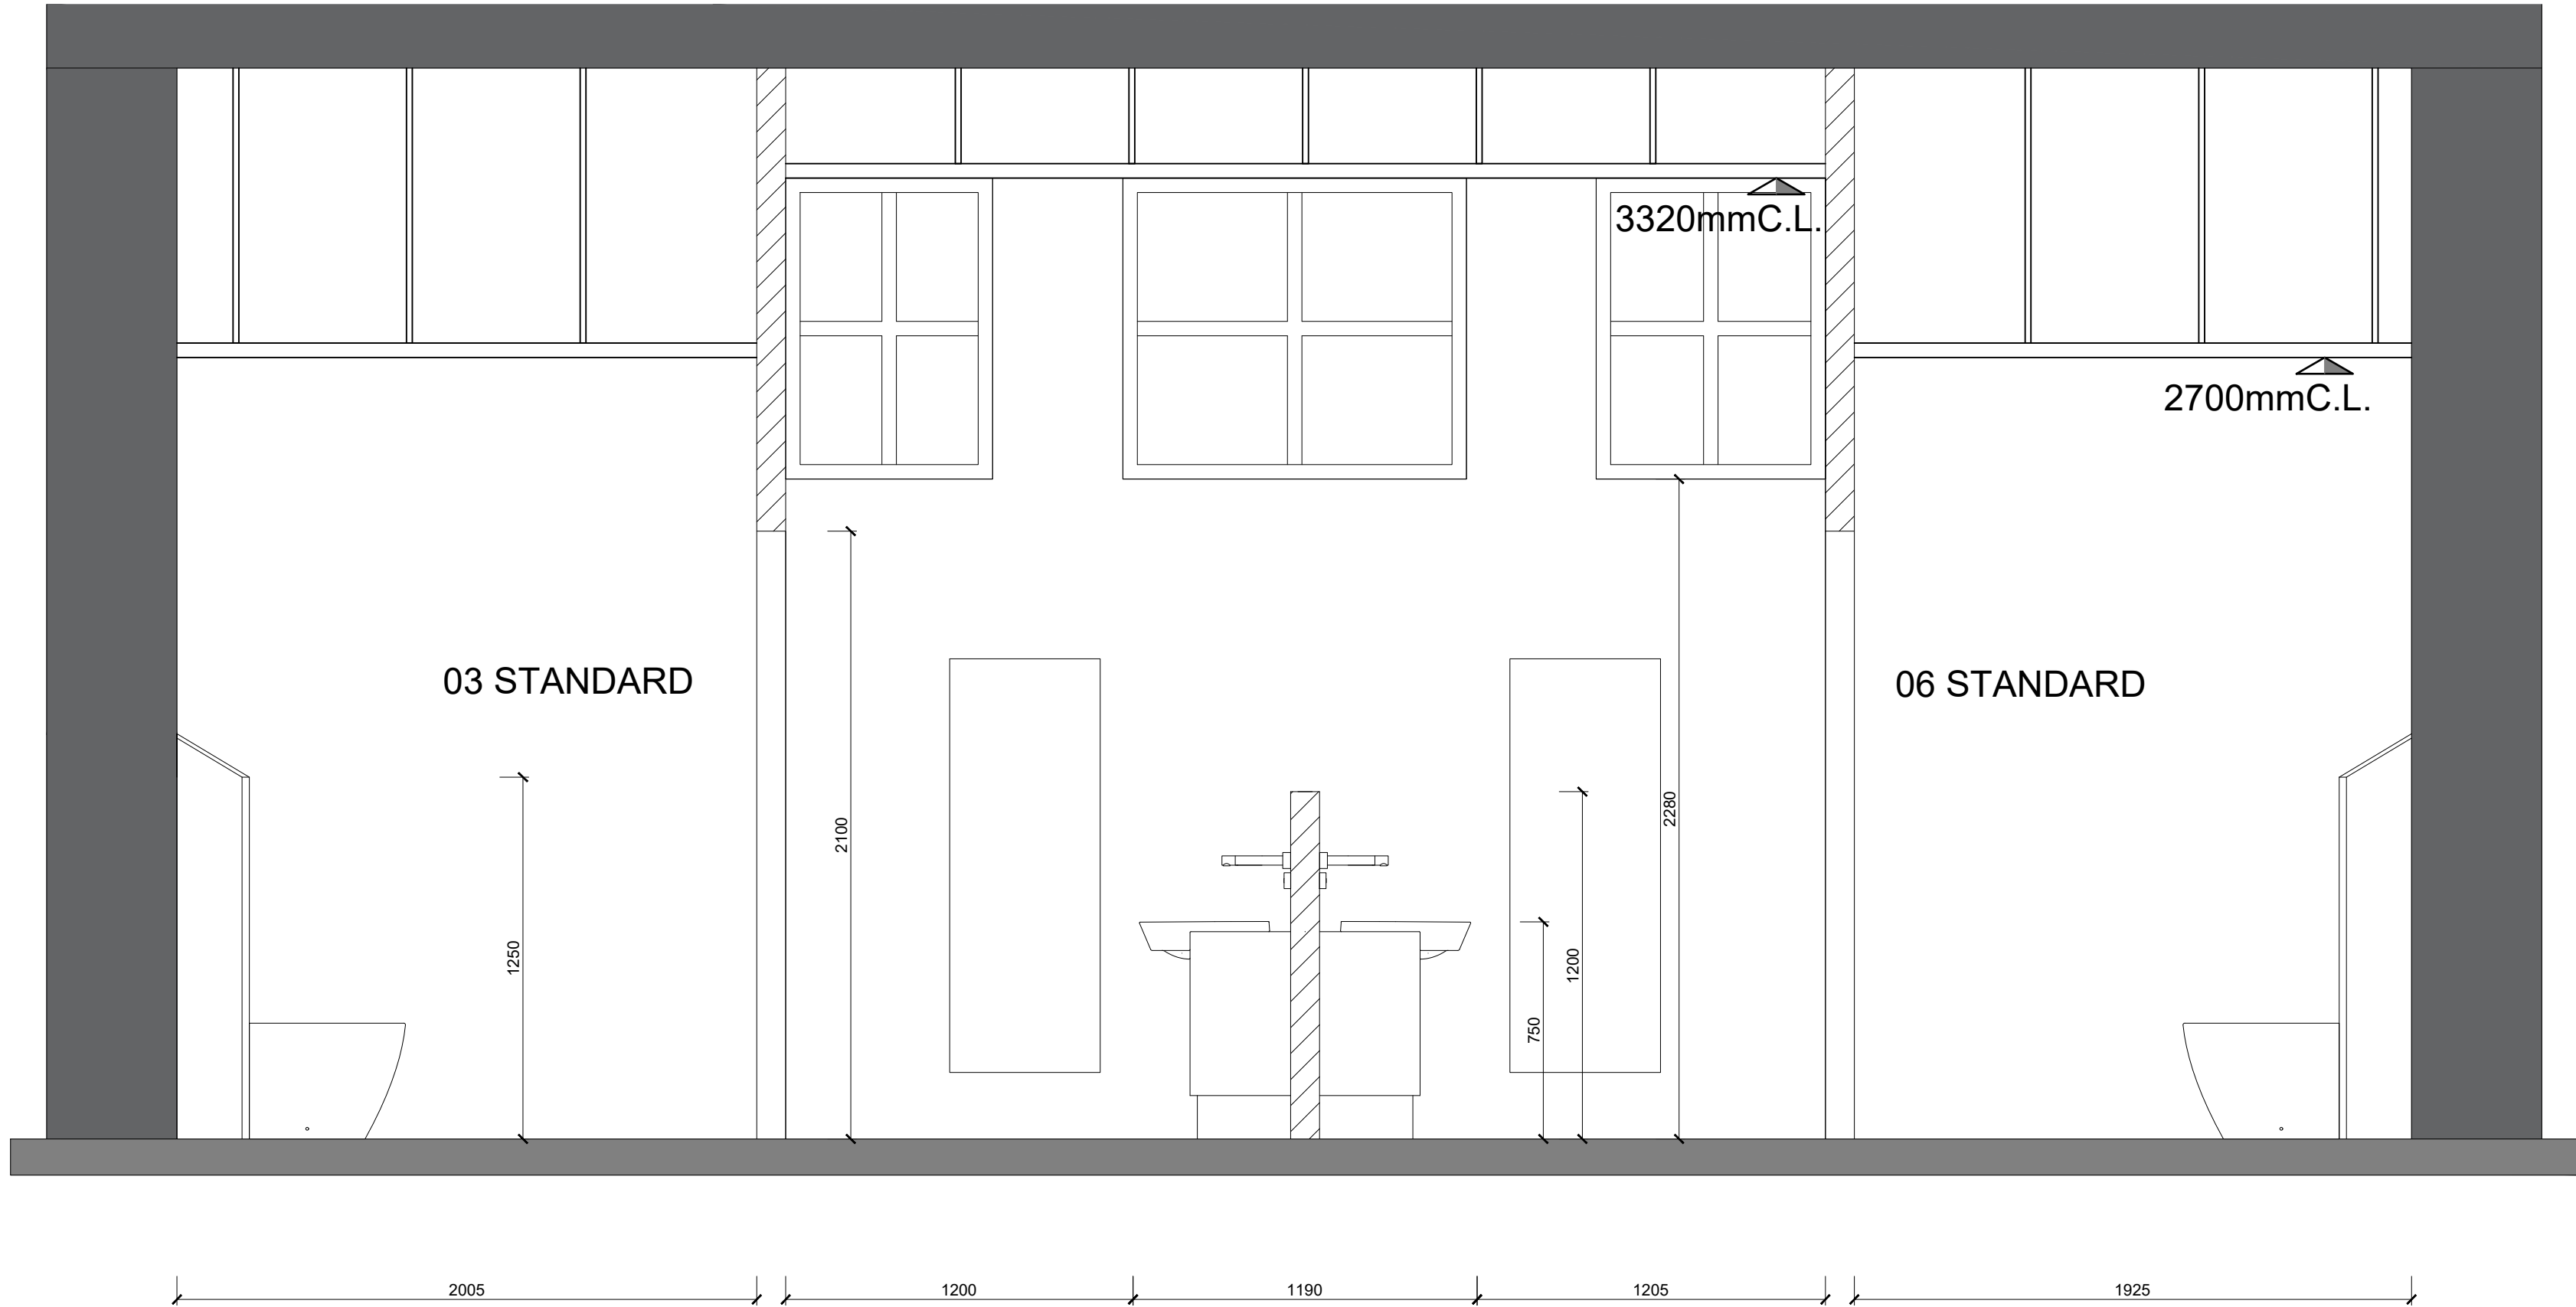

Proposed Section A-A
Scale at 1:20

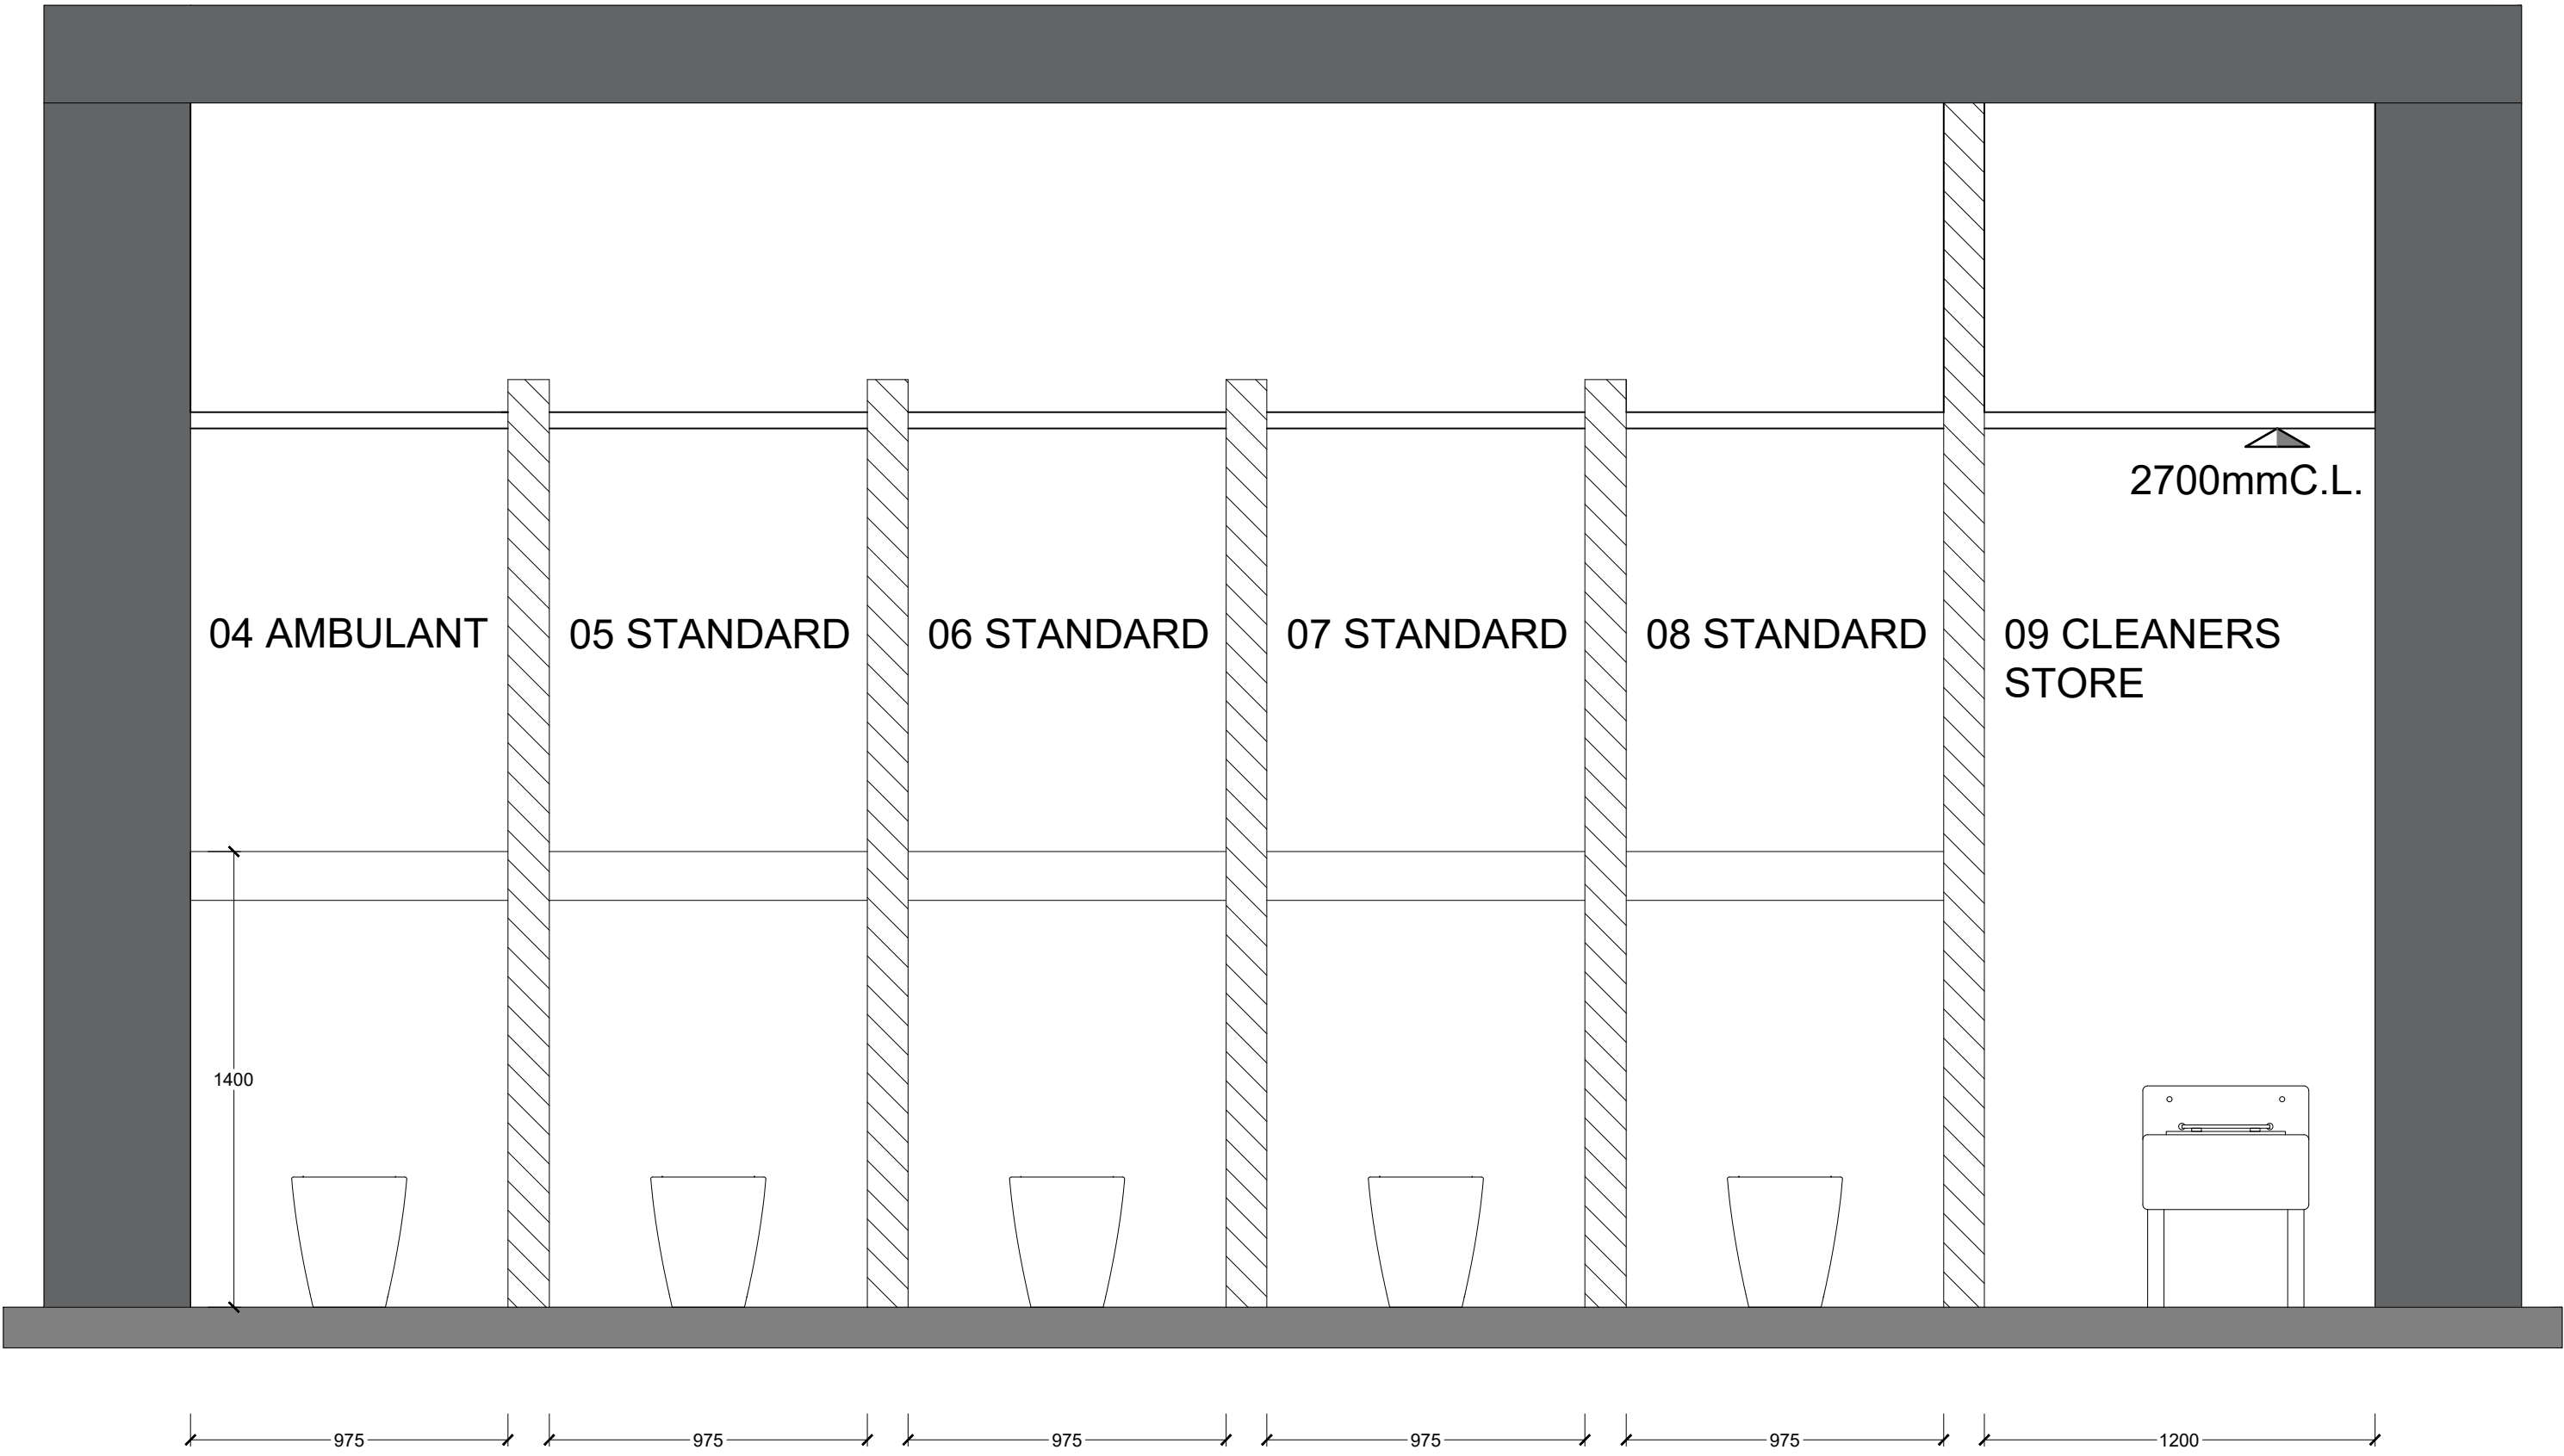

Proposed Section B-B
Scale at 1:20

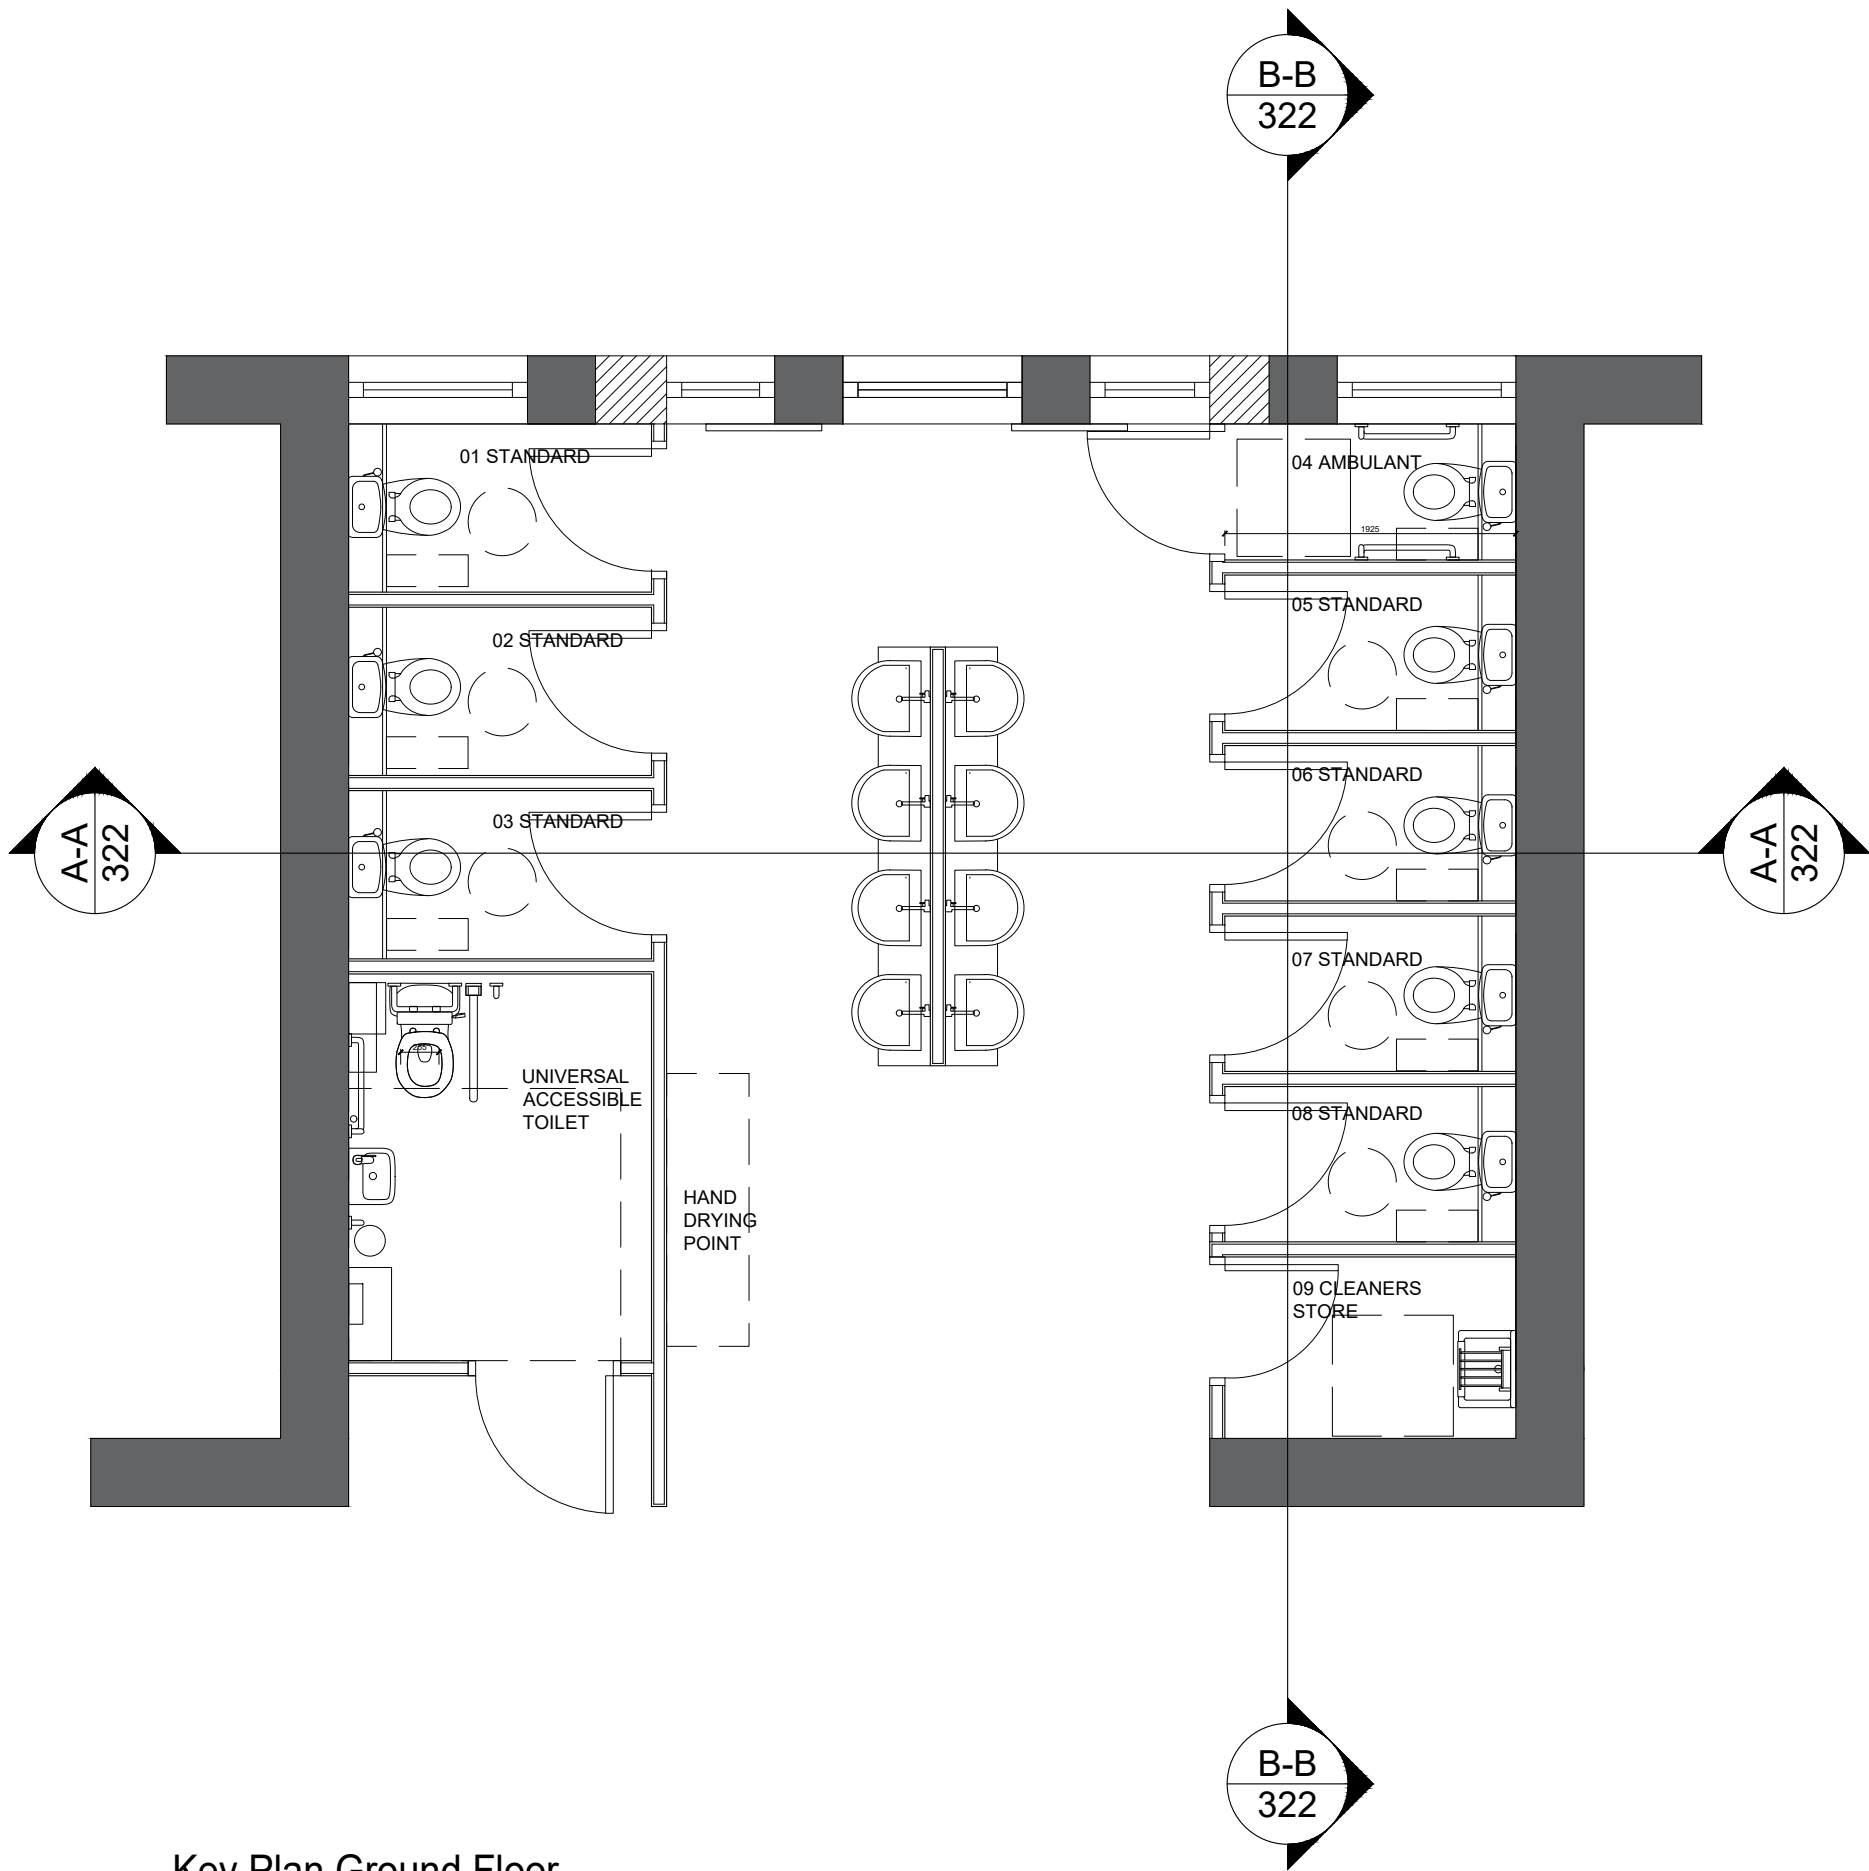

Key Plan Ground Floor
Scale at 1:50

Drawing Details			
Drawing Title:			
PROPOSED CLONMEL TOILET GROUND FLOOR SECTION A-A/B-B			
Ref: 25228-SP-XX-XX-DR-IA-322			
Scale:			
1:20 & 1:50 @ A1			
TIPPERARY FET COLLEGE CLONMEL, THE MALL, CLONMEL, CO.TIPPERARY E91 K2E2			
Project Stage: Stage 1			
Client Details: TIPPERARY ETB			

All dimensions to be checked on site.

Do not scale dimensions from this drawing, use figured dimensions only.

Refer to Engineer's drawings and specification for all structural and services information.

Any discrepancies between the Architect's and Engineer's drawings to be reported to the Architect immediately.

The survey information shown on this drawing is based on a survey prepared by a third party and Spentide Ltd accept no responsibility for the accuracy or completeness of the survey

Document Record			
P/S	Purpose / Description/	Date	Rev
1	Issued for Information	25.02.26	00
1	Issued for Review	27.02.26	01
3	Issued for Tender	26.06.26	01