


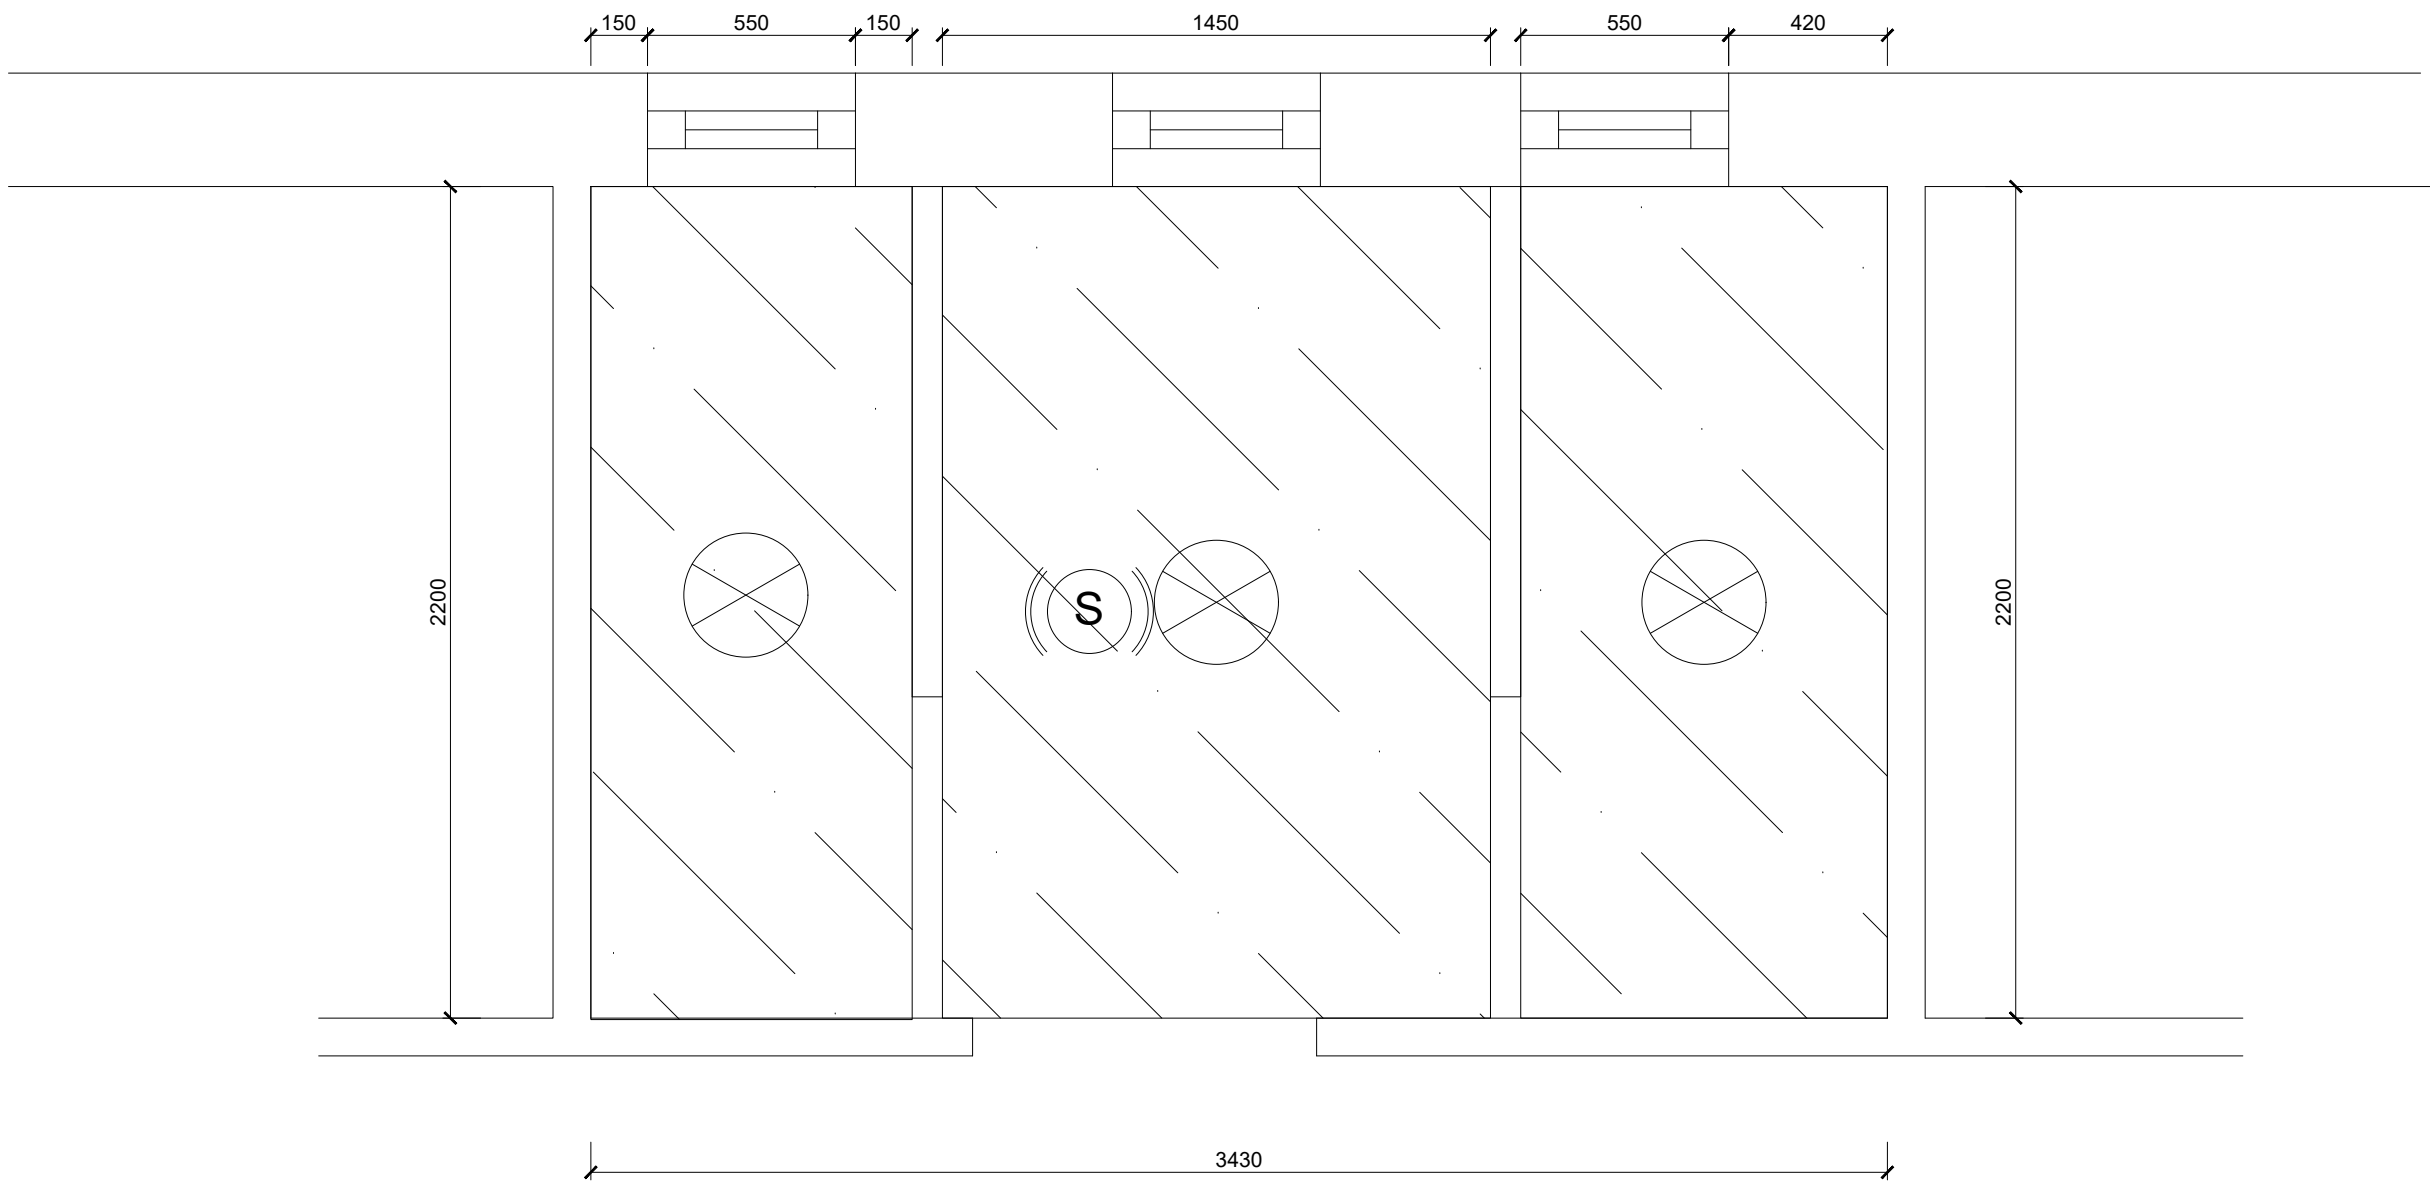

Existing Cappawhite Toilet Reflective Ceiling Plan
Scale at 1:20

CEILING FINISH LEGEND

Type C1
Existing Ceiling Finish

CEILING LIGHTING LEGEND

Type L1
EXISTING RECTANGULAR LIGHT FITTING

Type L2
EXISTING CIRCULAR LIGHT FITTING

CEILING SERVICES LEGEND

Type CS1
FIRE ALARM SMOKE DETECTOR

Type CS2
EMERGENCY LIGHTING WALL MOUNTED

Drawing Details

Drawing Title:
EXISTING CAPPAWHITE TOILET
REFLECTIVE CEILING PLAN
Ref: 25228-SP-XX-XX-DR-IA-280
Scale:
1:20@ A1
TIPPERARY FET COLLEGE CAPPAWHITE,
CAPPAWHITE,
CO.TIPPERARY
E34 A320
Project Stage:
Stage 1
Client Details:
TIPPERARY ETB

All dimensions to be checked on site.
Do not scale dimensions from this drawing,
use figured dimensions only.
Refer to Engineer's drawings and specification
for all structural and services information.
Any discrepancies between the Architect's and
Engineer's drawings to be reported to the
Architect immediately.
The survey information shown on this drawing
is based on a survey prepared by a third party
and Spentide Ltd accept no responsibility for
the accuracy or completeness of the survey

Document Record			
P/S	Purpose / Description/	Date	Rev
3	Issued for Tender	26.06.26	00