



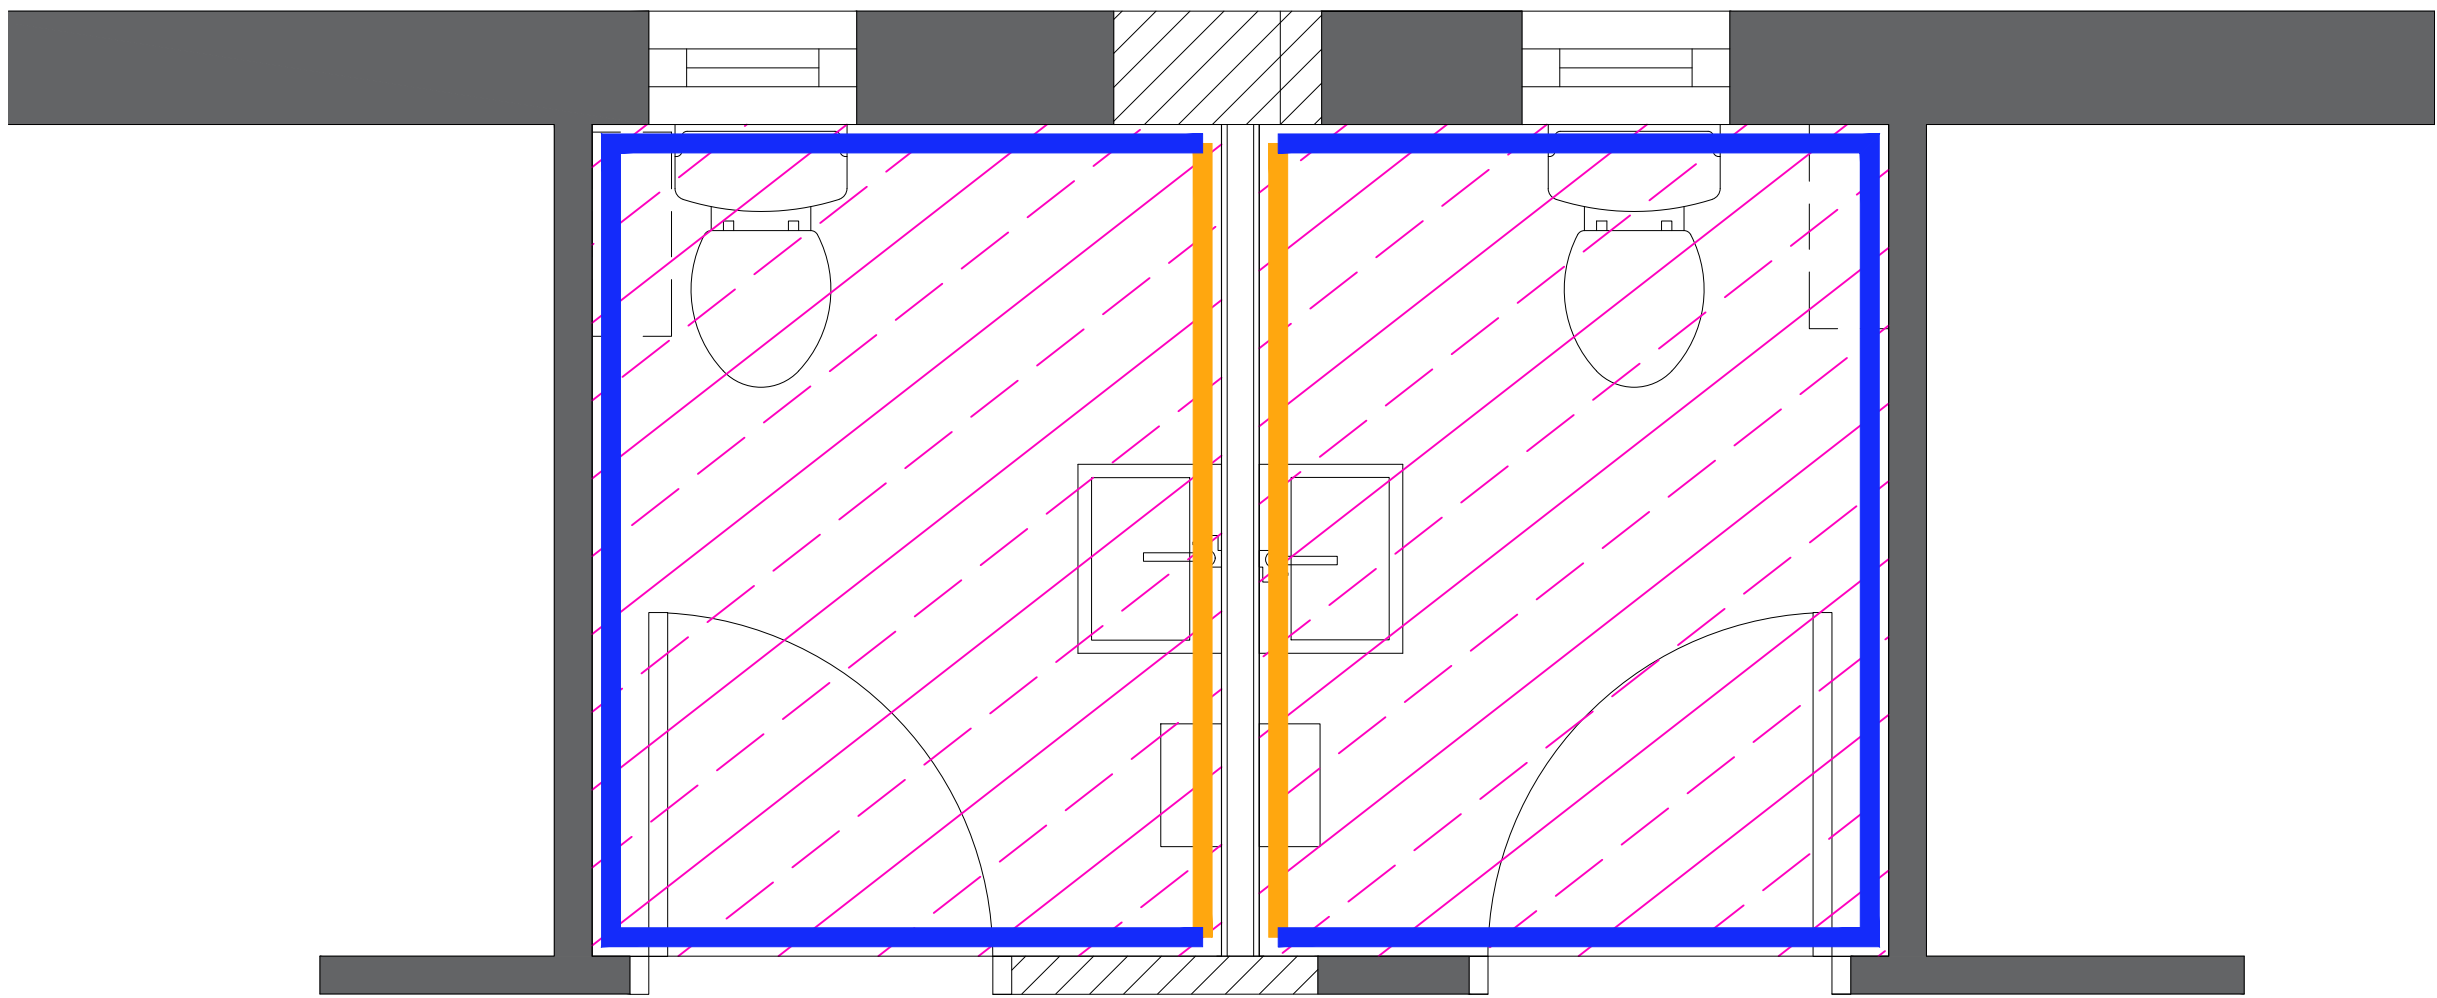


Cappawhite Toilet Floor Finishes & Wall Finishes Plan
Scale at 1:20

FLOOR FINISH LEGEND


- Type F1

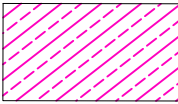


Sheet Vinyl Finish, Minimum R11 Slip Rating
TYPE 1
- Type F2

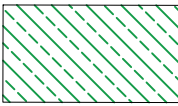

Sheet Vinyl Finish, Minimum R11 Slip Rating
TYPE 2
- Type F3

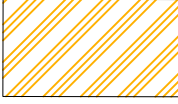

CARPET TILE
- Type F4

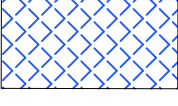

EXISTING FLOORING

WALL FINISH LEGEND

- Type WF1



Painted: RAL TBD
- Type WF2



Painted: RAL TBD
- Type WF3



Painted: RAL TBD
- Type WF4



Painted: RAL TBD
- Type WF5



Painted: RAL TBD

Drawing Details

Drawing Title:
CAPPAWHITE TOILET FLOOR FINISHES & WALL FINISHES PLAN
Ref: 25228-SP-XX-XX-DR-IA-240
Scale:
1:20@ A1
TIPPERARY FET COLLEGE CAPPAWHITE,
CAPPAWHITE,
CO.TIPPERARY
E34 A320
Project Stage:
Stage 1
Client Details:
TIPPERARY ETB

All dimensions to be checked on site.
Do not scale dimensions from this drawing, use figured dimensions only.
Refer to Engineer's drawings and specification for all structural and services information.
Any discrepancies between the Architect's and Engineer's drawings to be reported to the Architect immediately.
The survey information shown on this drawing is based on a survey prepared by a third party and Spentide Ltd accept no responsibility for the accuracy or completeness of the survey

Document Record

P/S	Purpose / Description/	Date	Rev
1	Issued for Review	27.02.26	00
3	Issued for Tender	26.06.26	00



80 Main Street, Midleton, Co. Cork,
P25 ET04 Ireland.
Email: info@spentide.ie
Website: www.spentide.ie
Tel: + 353 21 4633815
+ 353 87 9903810
© Drawing and content are copyright