
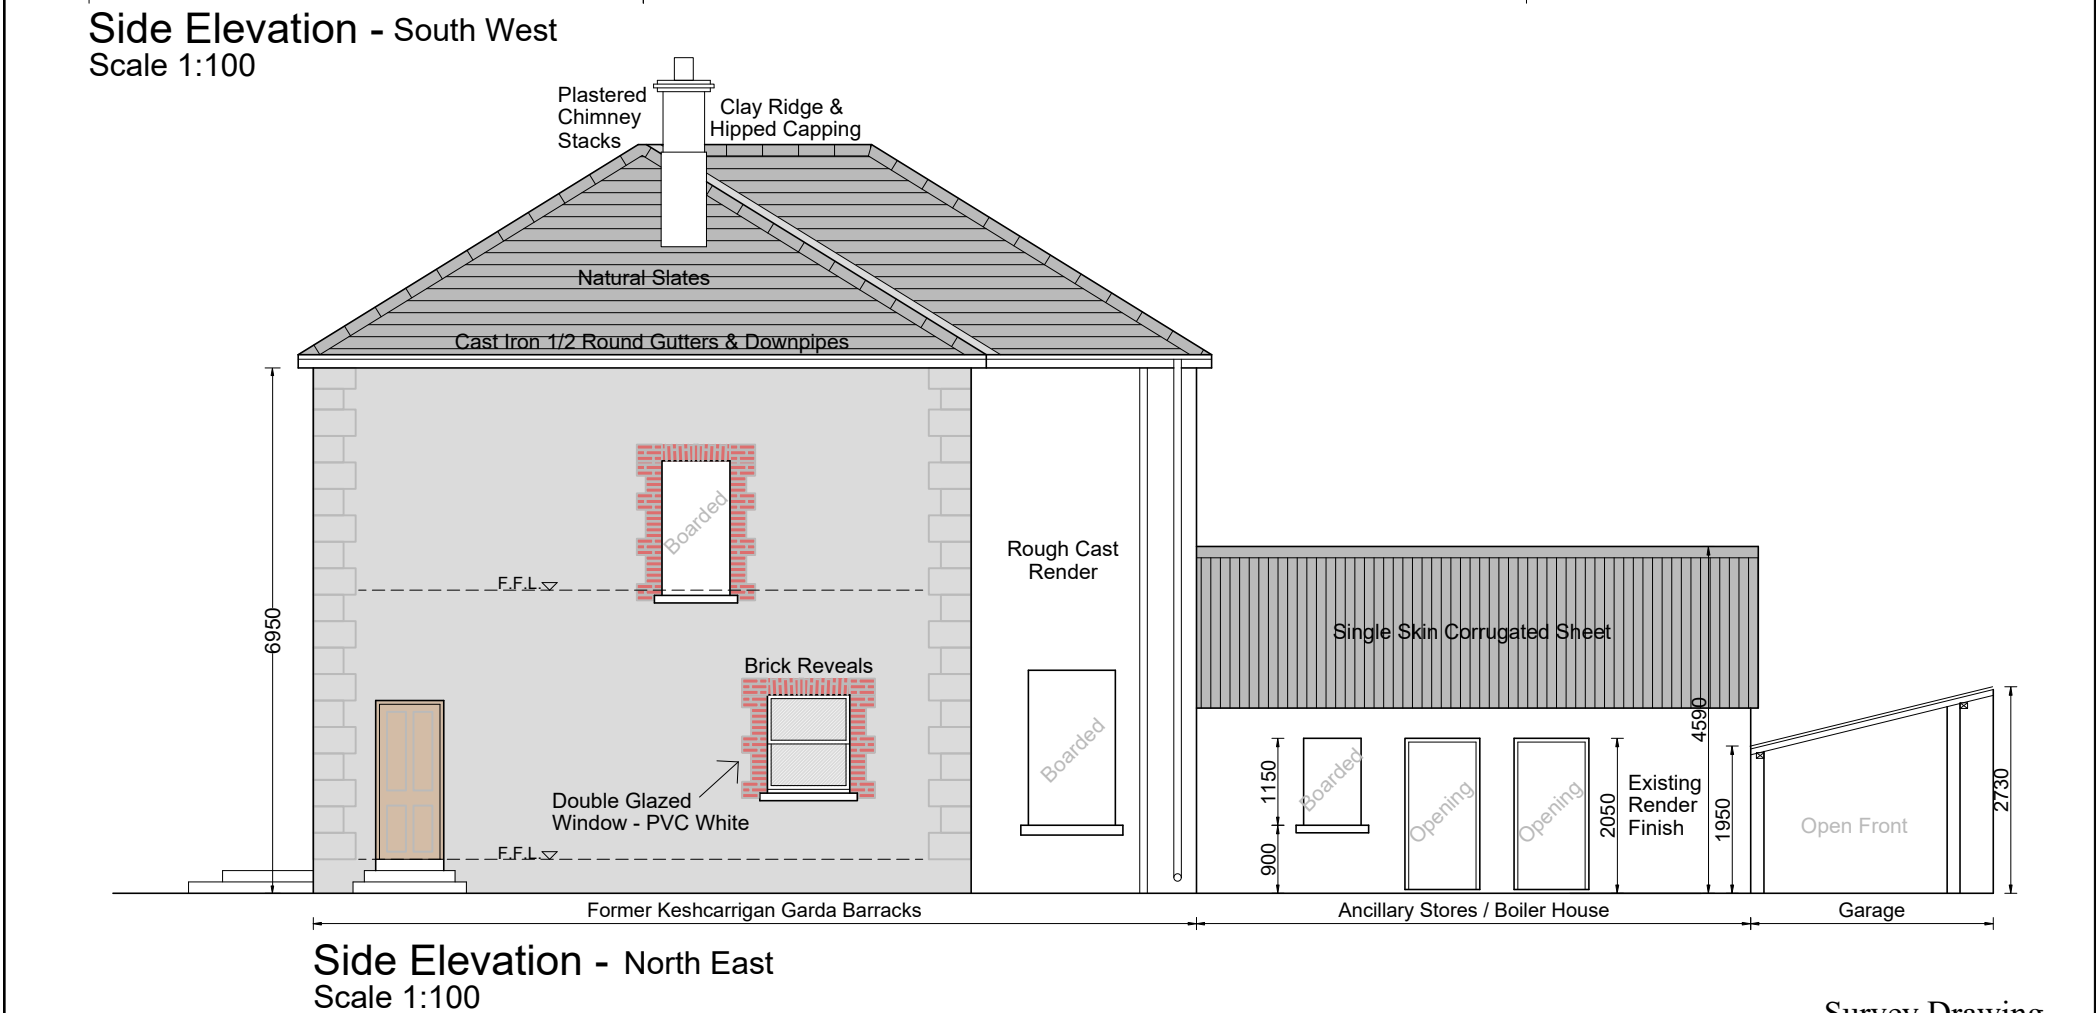
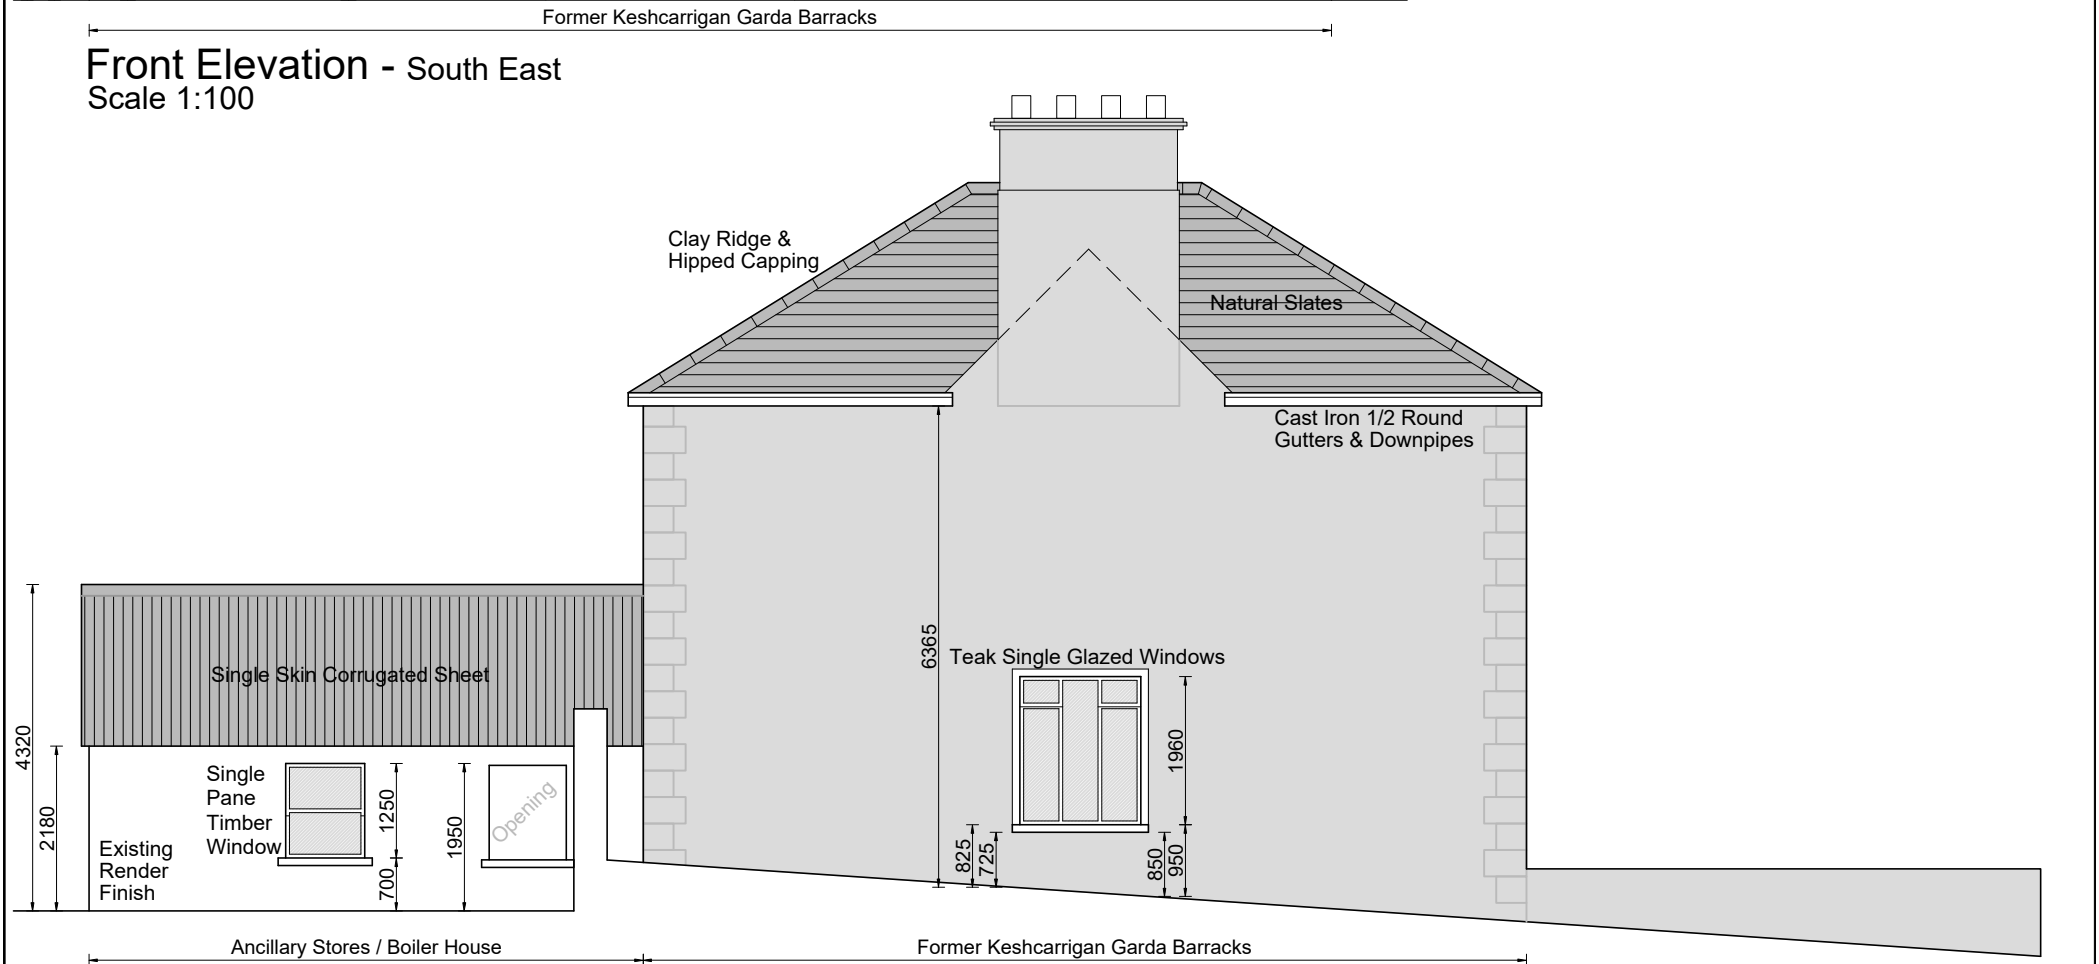


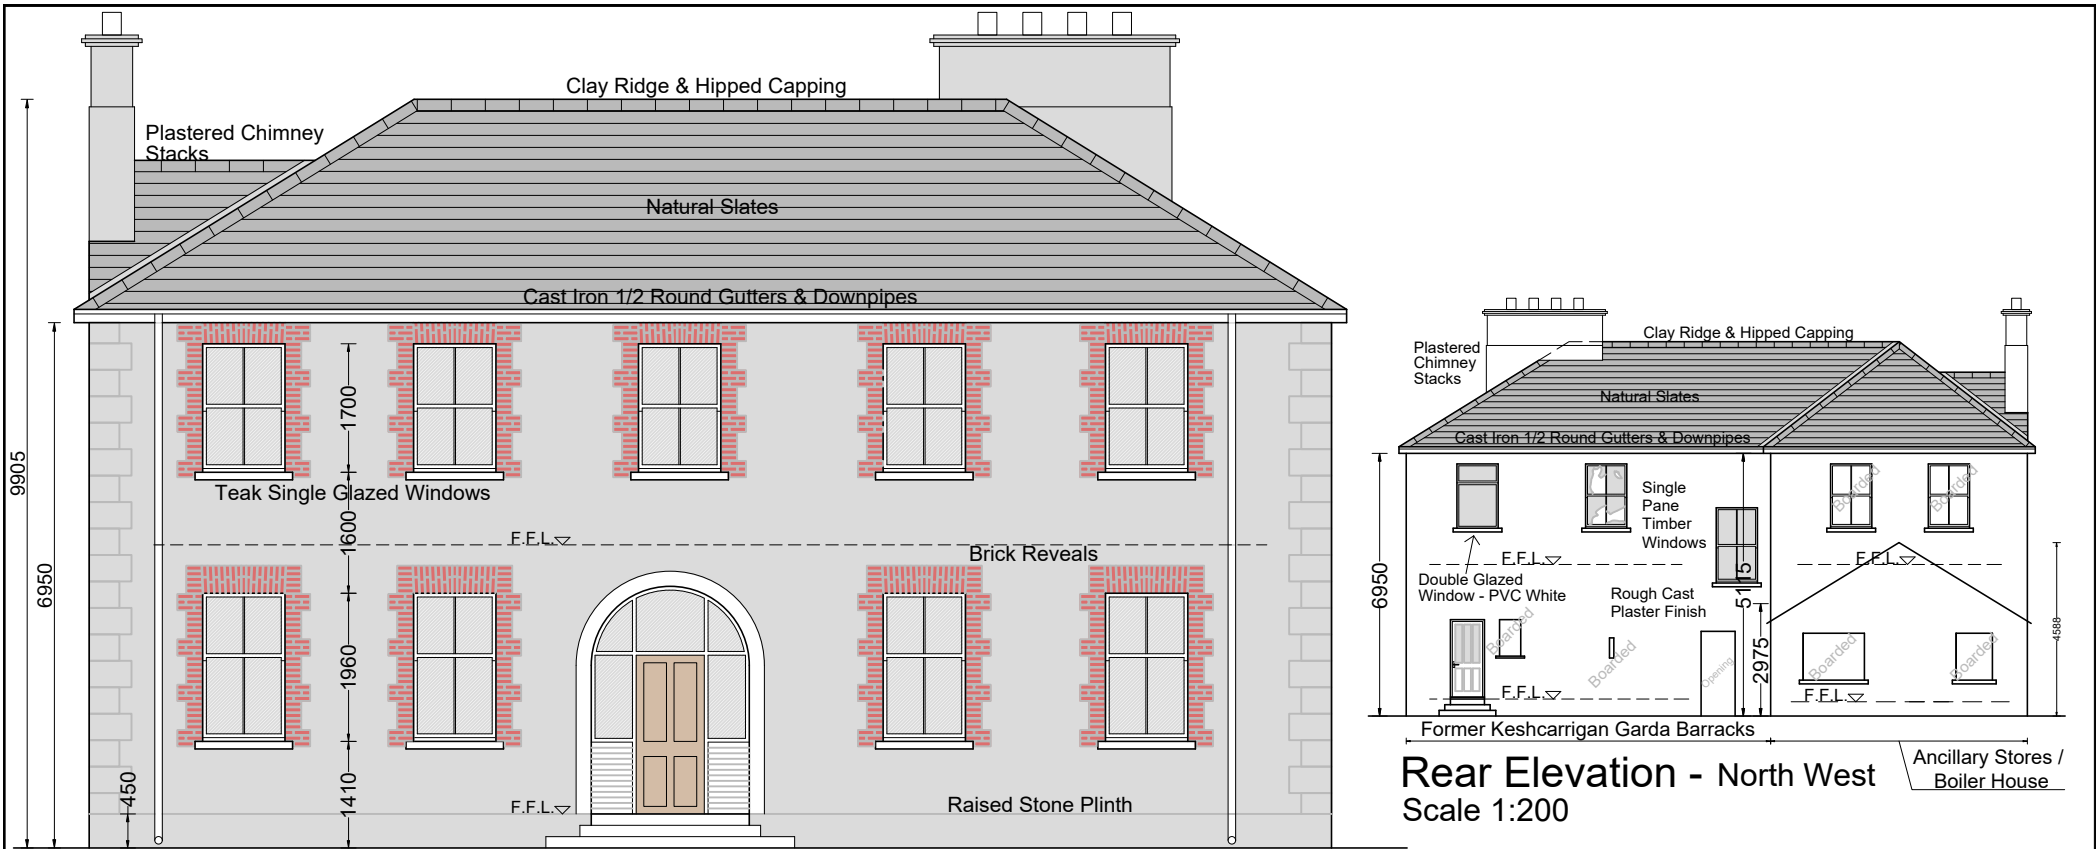

Notes:		Work Stage:		Project: Restoration, Refurbishment And Change Of Use Of Former Keshcarrigan Garda Barracks And Site To Community Resource Use, Incorporating Museum And Working Hub. At: Keshcarrigan, Co. Leitrim, N41 E5N9. For: Keshcarrigan Development Association.			Smith Associates Architects- Surveyors
1. This drawing can not be copied or altered without the consent of the Architect. 2. Figured dimensions only are to be taken from this drawing - Do not scale drawing. 3. All drawings to be checked on-site by the contractor before any works shall commence. 4. Architects to be informed of any discrepancy immediately. 5. Where appropriate for details (i.e. structures, mechanical, electrical etc.) - See Engineer's drawings. 6. Proprietary items shall be fixed in strict accordance with manufacturers instructions. 7. Sizes of proprietary items shall be checked by manufacturer. 8. The contractor shall be responsible for the co-ordination of structure, finishes and services.		Date: Rev: Description:		Drawing Title: Front, Rear & Side Elevations.			
				Scale: 1:100 & 1:200		Drawing No.: 65-22-8	Rev:
				Prepared By: Pádraig Me Manus.		Date: July 2024	
						Fairview House, Deanery Street, Belurbet. Co. Cavan Tel: (049) 95 22444 (4 lines), Mobile: (087) 2534145, E-Mail: info@nsaa.ie 28, Park Lane, Carrick-on-Shannon, Co. Leitrim	