



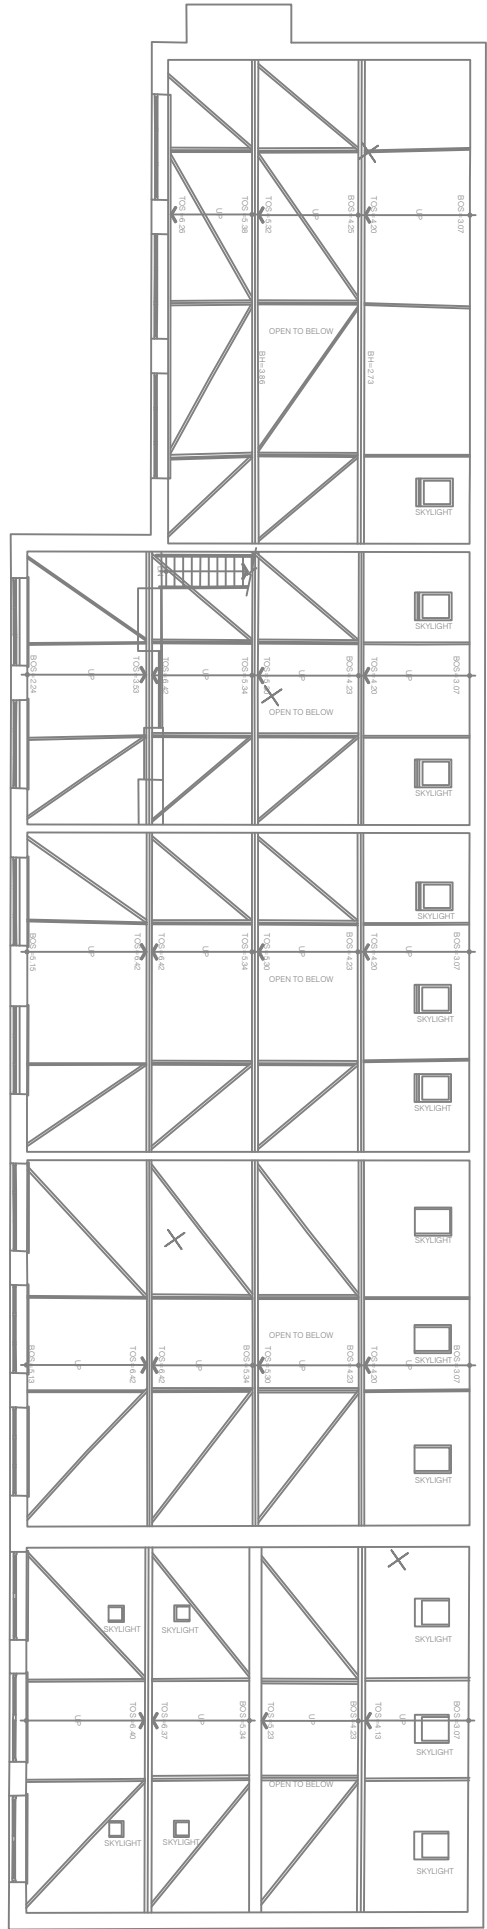

AREAS ON THE FIRST FLOOR WHERE PROTECTIVE FLOORING WILL BE INSTALLED AND FURNITURE MOVED (SCALE 1:200)


HATCH INDICATED THE AREAS IN THE BUILDING WHERE PROTECTIVE FLOOR COVERING SHALL BE INSTALLED ON THE EXISTING FLOORS TO PROTECT THE FLOORS

- HATCH INDICATING AREA IN THE BUILDING WHERE PROTECTIVE COVERING SHALL BE INSTALLED ON THE EXISTING FLOORS TO PROTECT THE FLOORS SHALL INCLUDE THE FOLLOWING:
- ALLOW FOR THE SUPPLY AND INSTALLATION OF PROTECTIVE COVERING ON THE FLOOR IN THE BUILDING IN THE LOCATIONS AS INDICATED ON THE DRAWING IN ORDER TO PROTECT THE FLOOR. THE FLOOR COVERING SHALL BE 2MM THICK (OR EQUIVALENT). THE SHEETS OF COVERING SHALL BE COVERED BY JOINTS BY 2MM THICK.
 - INSURE THAT THE PROTECTIVE COVERING IS SECURED TO THE EXISTING FLOOR FOR THE DURATION OF THE WORKS.
 - ALLOW FOR JAVING ALL JOINTS AND FOR THE TOTAL PROTECTION OF THE FLOOR. THERE SHALL BE NO JOINTS.
 - INSURE THAT THE MAIN ENTRANCE TO THE BUILDING WHERE THE MAJORITY OF THE FOOT FAL SHALL ACCESS THE BUILDING SHALL BE FULLY PROTECTED.
 - THE WORKS ARE COMPLETED AND SCHOOL IS READY FOR CLEANING ON THE FLOOR COVERING BE REMOVED.
 - REFER TO THE IMAGE FOR INDICATION OF THE TYPE OF COVERING TO BE USED.

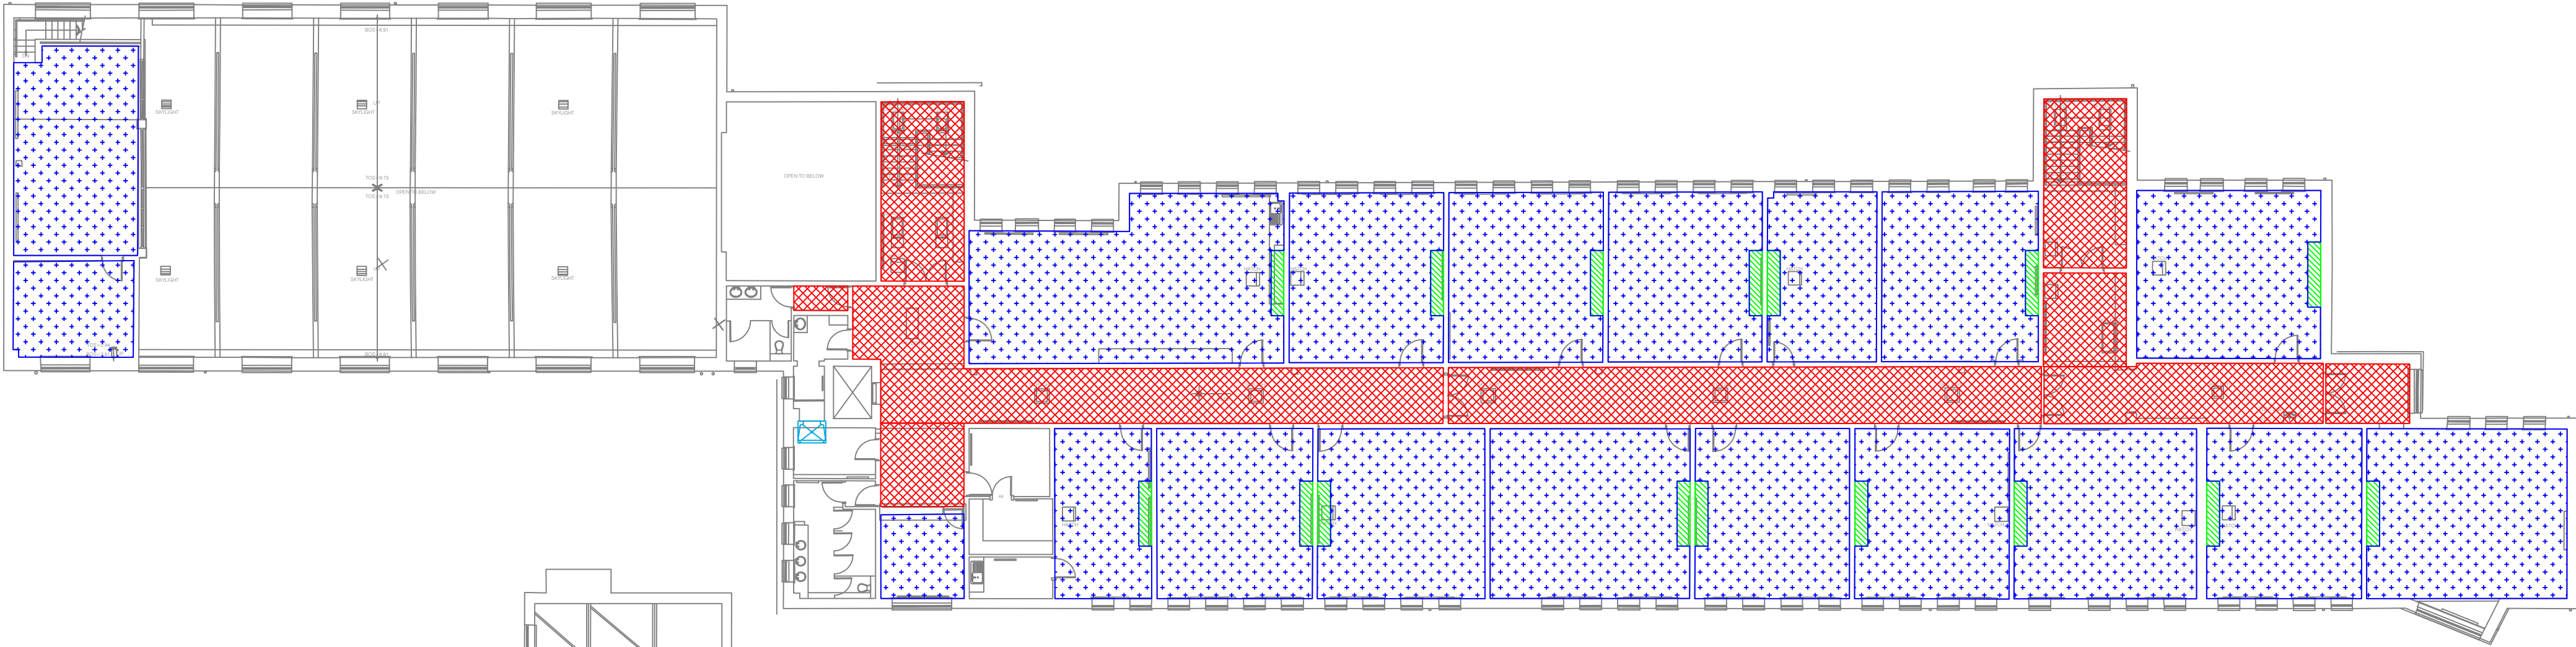


HATCH INDICATED WHERE THE EXISTING FURNITURE (TABLES, CHAIRS, DESKS, BOOK SHELVES, ETC) SHALL BE MOVED INTO THE CENTRE OF THE ROOM

- HATCH INDICATING AREA IN THE BUILDING WHERE THE EXISTING FURNITURE IN THE ROOMS (i.e. CHAIRS, DESKS, BOOKSHELVES, ETC) SHALL BE MOVED INTO THE CENTRE OF THE ROOM. THIS SHALL BE COMPLETED BY THE CONTRACTOR AS PART OF THIS CONTRACT. SEE SPECIFICATION FOR FURTHER INFORMATION. WORKS SHALL INCLUDE THE FOLLOWING:
- THE CONTRACTOR SHALL ALLOW FOR MOVING ALL THE TABLES, CHAIRS, DESKS, BOOKSHELVES, COPYBOARDS, ETC. IN THE ROOM INTO THE CENTRE OF THE ROOM SO THAT ALL NEW SERVICES CAN BE INSTALLED IN THE ROOM.
 - COVERING ALL THE FURNITURE WITH DUST SHEETS TO PROTECT THE FURNITURE. INCLUDE FOR 400 DUST SHEETS PER ROOM TO COVER THE FURNITURE IN THE ROOM.
 - COVERING ALL THE FURNITURE WITH DUST SHEETS TO PROTECT THE FURNITURE. INCLUDE FOR 400 DUST SHEETS PER ROOM TO COVER THE FURNITURE IN THE ROOM.
 - ALLOW FOR ALL LABOUR, MATERIALS, DUST SHEETS, ETC. FOR THIS.

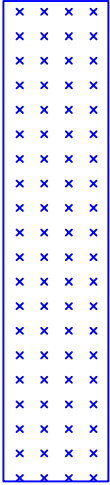

HATCH INDICATED THE ROOMS WHERE THE EXISTING INTERACTIVE WHITEBOARD SCREEN SHALL BE PROTECTED

- HATCH INDICATING AREA IN CLASSROOMS WHERE THE EXISTING INTERACTIVE WHITEBOARD SCREEN OR SMART TV SHALL BE PROTECTED FOR THE DURATION OF THE WORKS. THIS SHALL BE COMPLETED BY THE CONTRACTOR AS PART OF THIS CONTRACT. SEE SPECIFICATION FOR FURTHER INFORMATION. WORKS SHALL INCLUDE THE FOLLOWING:
- THE CONTRACTOR SHALL ALLOW FOR THE FULL PROTECTION OF THE INTERACTIVE SCREEN OR SMART TV FOR THE DURATION OF THE WORKS.
 - THE CONTRACTOR SHALL PROTECT THE FRONT OF THE SCREEN WITH A CORRUGATED SHEET.
 - ONCE THE CORRUGATED SHEET IS JAVED TO THE FRONT OF THE SCREEN, THE CONTRACTOR SHALL THEN COVER THE SCREEN WITH DUST SHEETS TO PROTECT THE SCREEN.
 - ONCE ALL WORKS ARE COMPLETED, ALLOW FOR REMOVING THE PROTECTIVE SCREEN AND THE DUST SHEET AND CLEANING THE SCREEN.
 - ALLOW FOR ALL LABOUR, MATERIALS, DUST SHEETS, ETC. FOR THIS.

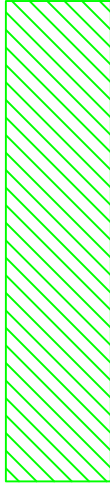

GENERAL NOTES:

1. THIS DRAWING IS TO BE READ IN CONJUNCTION WITH THE PARTICULAR SPECIFICATIONS.
2. THE CONTRACTOR SHALL CO-ORDINATE FULLY WITH ALL OTHER TRADES AND SERVICES TO ENSURE THAT ALL WORKS ARE COMPLETED IN A CO-ORDINATED MANNER AND THAT ALL WORKS ARE COMPLETED IN A CO-ORDINATED MANNER.
3. EXTRA COSTS INCURRED DUE TO THE CO-ORDINATION EXPENSE NOT BEING COMPLETED WILL NOT BE ACCEPTED BY THE EMPLOYER.
4. DO NOT SCALE THIS DRAWING. ALL DIMENSIONS TO BE TAKEN ON SITE.
5. EXACT LOCATIONS OF ALL SERVICES TO BE ASSESSED ON SITE. PINK LOCATIONS IN 10MM UNLESS SPECIFIED OTHERWISE.
6. THE CONTRACTOR SHALL BE RESPONSIBLE FOR ALL ELECTRICAL WORKS AND BUILDINGS WORKS AS INDICATED ON THE DRAWINGS AND ALL THE SPECIFICATIONS.
7. THE MAJORITY OF THE EXISTING ELECTRICAL INSTALLATION IN THE BUILDING SHALL BE RETAINED BUT SOME OF THE ELECTRICAL SERVICES SHALL BE REMOVED AND REPLACED BY NEW SERVICES. THE CONTRACTOR SHALL ALLOW FOR RECOMMISSIONING THE FOLLOWING ITEMS IN THE BUILDING AS INDICATED ON THE DRAWINGS:
- THE EXISTING EMERGENCY LIGHTING SERVICES INSTALLATION THROUGHOUT THE BUILDING AND THE NEW EXTENSION SHALL BE RECOMMISSIONED AND REINSTALLED.
- THE EXISTING FIRE ALARM SERVICES INSTALLATION THROUGHOUT THE BUILDING AND THE NEW EXTENSION SHALL BE RECOMMISSIONED AND REINSTALLED INCLUDING ALL SMOKE DETECTORS, HEAT DETECTORS, PANES, ETC.

BUILDERS WORK SERVICES NOTES:

9. THE CONTRACTOR SHALL BE RESPONSIBLE FOR ALL BUILDERS WORKS AND SHALL EMPLOY A SUITABLY QUALIFIED BUILDING CONTRACTOR TO CARRY OUT ALL THE ASSOCIATED BUILDERS WORKS.
10. THE CONTRACTOR SHALL BE RESPONSIBLE FOR ALL BUILDERS WORKS AND BUILDING FINISHES WORKS, ETC. AS DEFINED ON THE DRAWINGS AND IN THE FINISHES WORKS. CEILING FINISHES, ETC.
11. THE CONTRACTOR SHALL ALLOW FOR REPAIRING PROTECTIVE FLOOR COVERING OVER THE EXISTING FLOORS IN ORDER TO PROTECT THE FLOORS FOR THE DURATION OF THE WORKS. CORRUGATED AS INDICATED SHALL BE INSTALLED ON THE FLOORS IN THE BUILDING.
12. IN ORDER TO INSTALL THE NEW SERVICES IN CLASSROOMS AND OFFICES, FURNITURE INTO THE CENTRE OF THE ROOM AND COVERING WITH A PROTECTIVE SCREEN AND INSTALLING A DUST COVER OVER THE SCREEN, ONCE ALL THE WORKS FOR MOVING THE FURNITURE BACK TO THE ORIGINAL LOCATION IN THE ROOMS.
13. IN ORDER TO PROTECT THE INTERACTIVE WHITEBOARD SCREENS IN THE CLASSROOMS, THE CONTRACTOR SHALL ALLOW FOR INSTALLING CORRUGATED ON THE SCREEN AND INSTALLING A DUST COVER OVER THE SCREEN, ONCE ALL THE WORKS FOR MOVING THE FURNITURE BACK TO THE ORIGINAL LOCATION IN THE ROOMS SHALL BE COMPLETED.
14. ONCE ALL WORKS ARE COMPLETED, THE CONTRACTOR SHALL ALLOW FOR CLEANING THE SCREENS, ALL FLOORS, WALLS, ETC. THROUGHOUT THE BUILDING SHALL BE COMPLETED.
15. THE CONTRACTOR SHALL ALLOW FOR REMOVING THE CORRUGATED SCREENS AND FURNITURE FROM THE ROOMS AND INSTALLING THE FURNITURE BACK TO THE ORIGINAL LOCATION IN THE ROOMS. IF NOT COMPLETED TO THE SATISFACTION OF THE SCHOOL OR SCHOOLS, THE CONTRACTOR SHALL BE RESPONSIBLE FOR REMOVING THE FURNITURE AND REINSTALLING IT TO THE ORIGINAL LOCATION.
16. THE CONTRACTOR SHALL BE RESPONSIBLE FOR ALL SERVICES SHALL BE COMPLETED AS PART OF THE BUILDING WORKS. THE CONTRACTOR SHALL EMPLOY A SUITABLY QUALIFIED BUILDING CONTRACTOR TO CARRY OUT ALL THE ASSOCIATED BUILDERS WORKS.

 UNIT A6, M4 BUSINESS PARK, MAYNOOTH ROAD, CELBRIDGE, CO. KILDARE. Tel: 01-6274103 www.galileoenergy.ie			
Drawing Status TENDER			
Job Title ST. CIARAN'S CS, TOWNSPARK, KELLS, CO. MEATH.			
Drawing Title AREAS ON THE FIRST FLOOR WHERE PROTECTIVE FLOORING WILL BE INSTALLED AND FURNITURE MOVED.			
Architect			
Drawing No: 69(E004)			
Job No.	Drawn By	Scale	Rev.
26-053	R.W	1:200	on A1 T1