


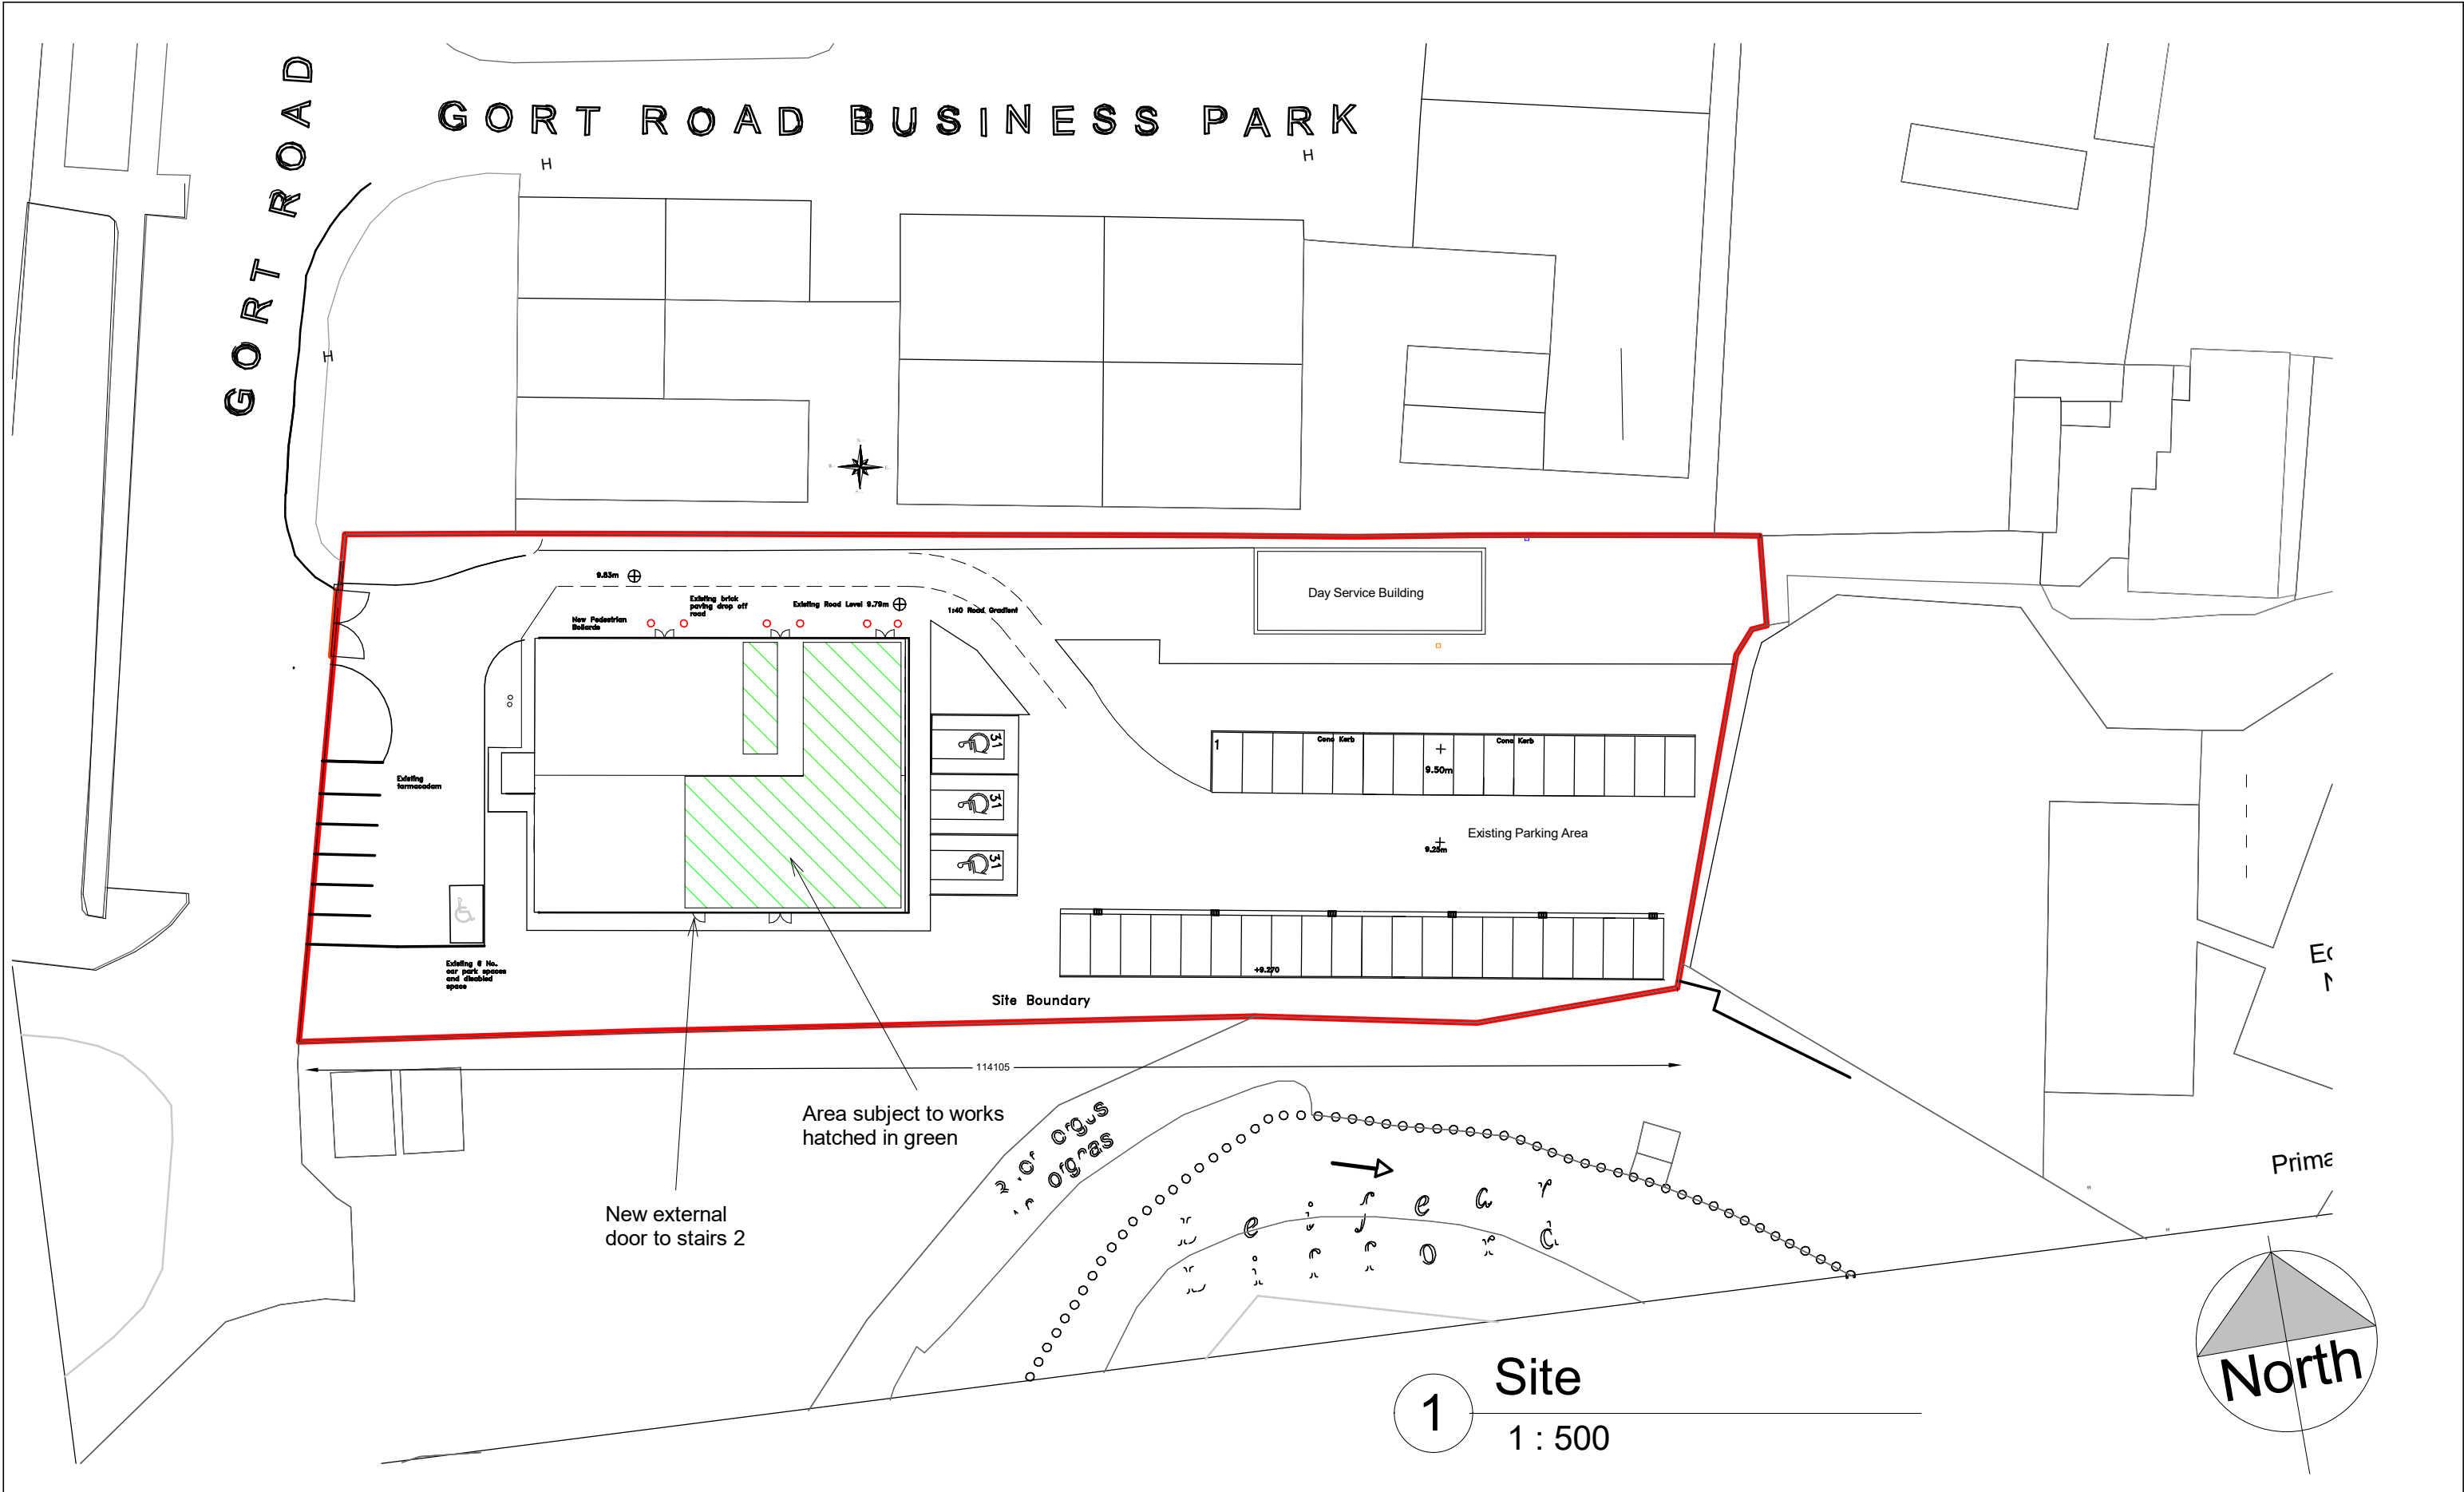

TITLE Gort Road Training Centre	CLIENT: Corlann Clare	 IAN SHEEHY BUILDING SURVEYOR LTD. Bansha, Askeaton, Co. Limerick. ☎ 087 9202500 iansheehy99@gmail.com	REV	LEGEND:
DRAWING NUMBER 26/D07-001	DRAWN BY: IAN SHEEHY DATE: 09/04/2026		Scale (@ A3) 1 : 500	
			Project number 26CORC-002	