




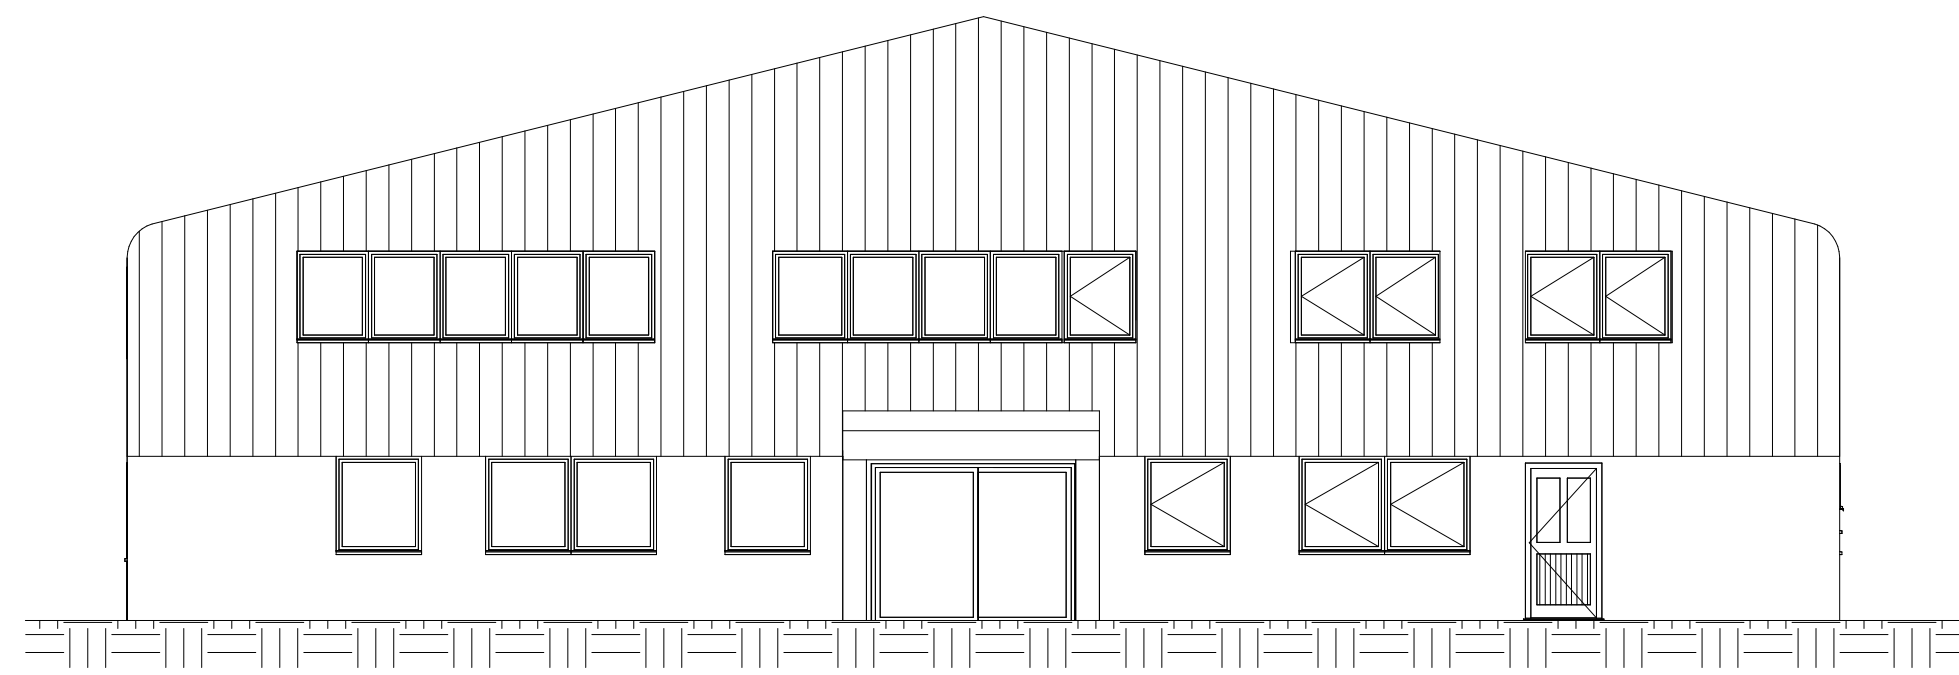


1 West
1 : 100

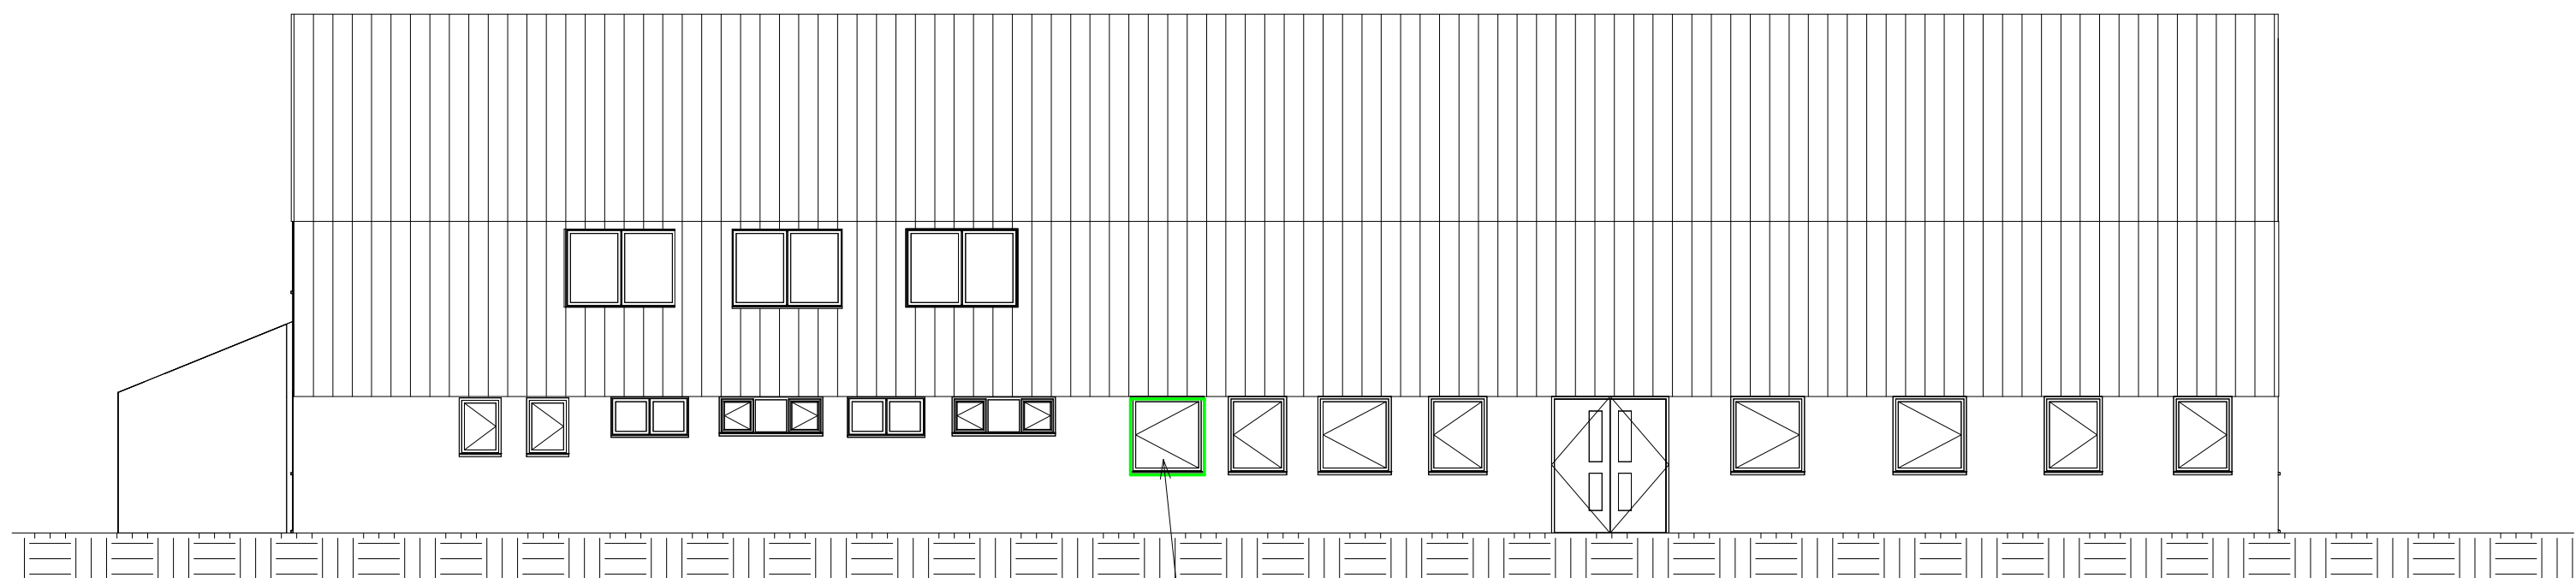


2 South
1 : 100

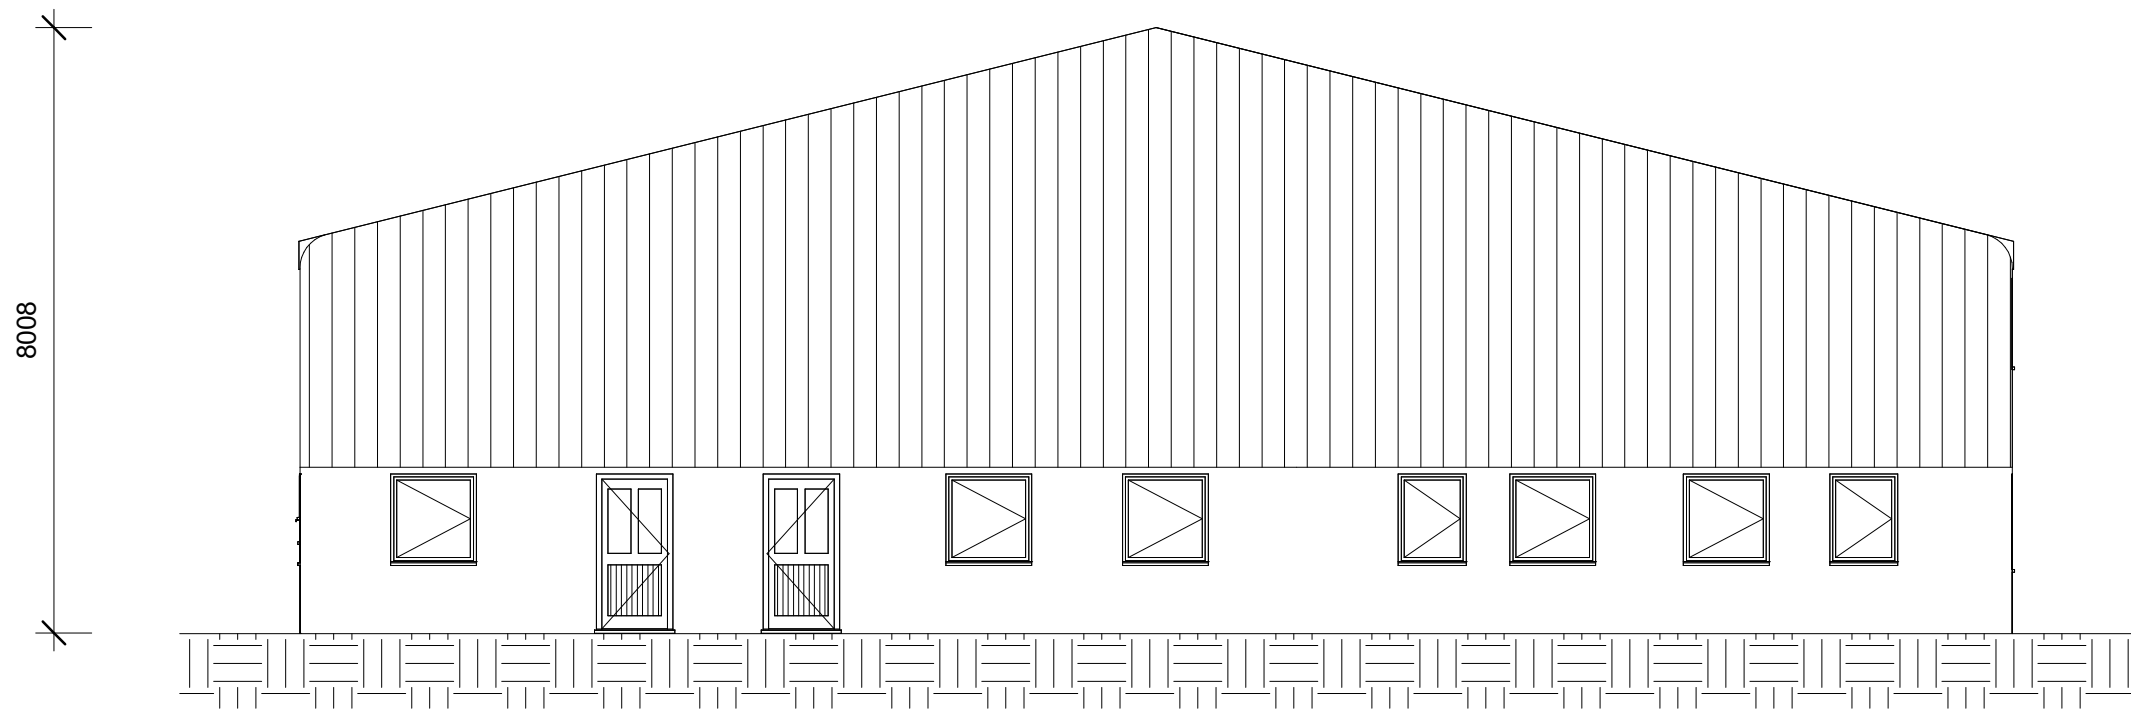


4 East
1 : 100

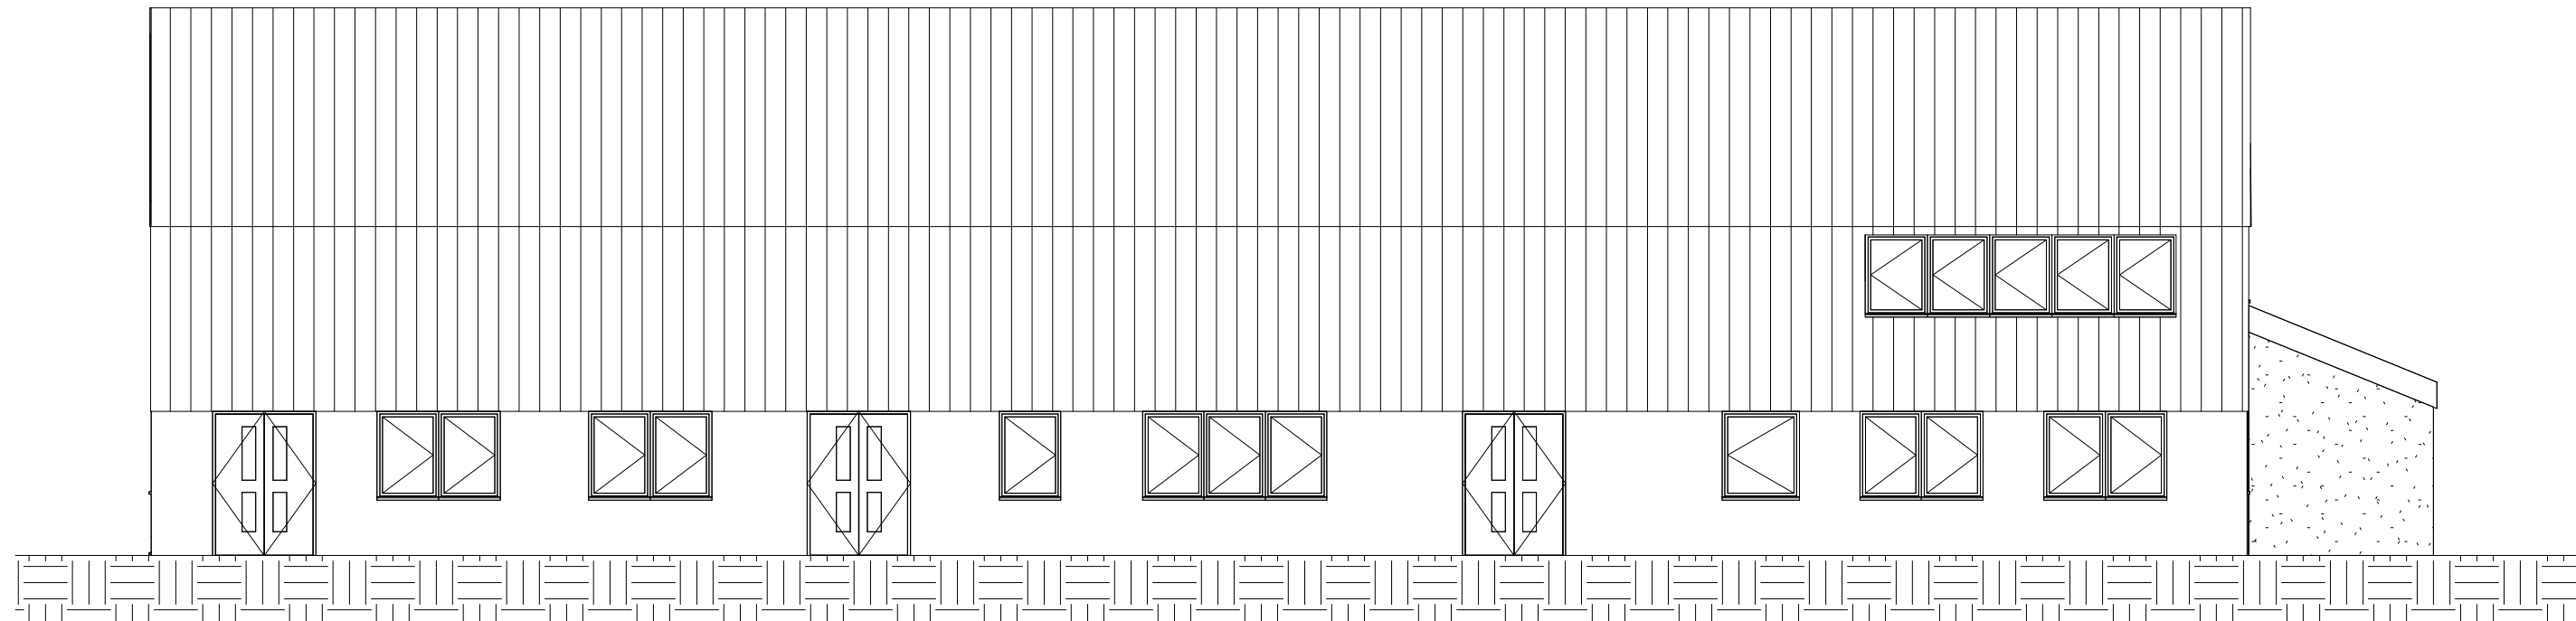

3 North
1 : 100

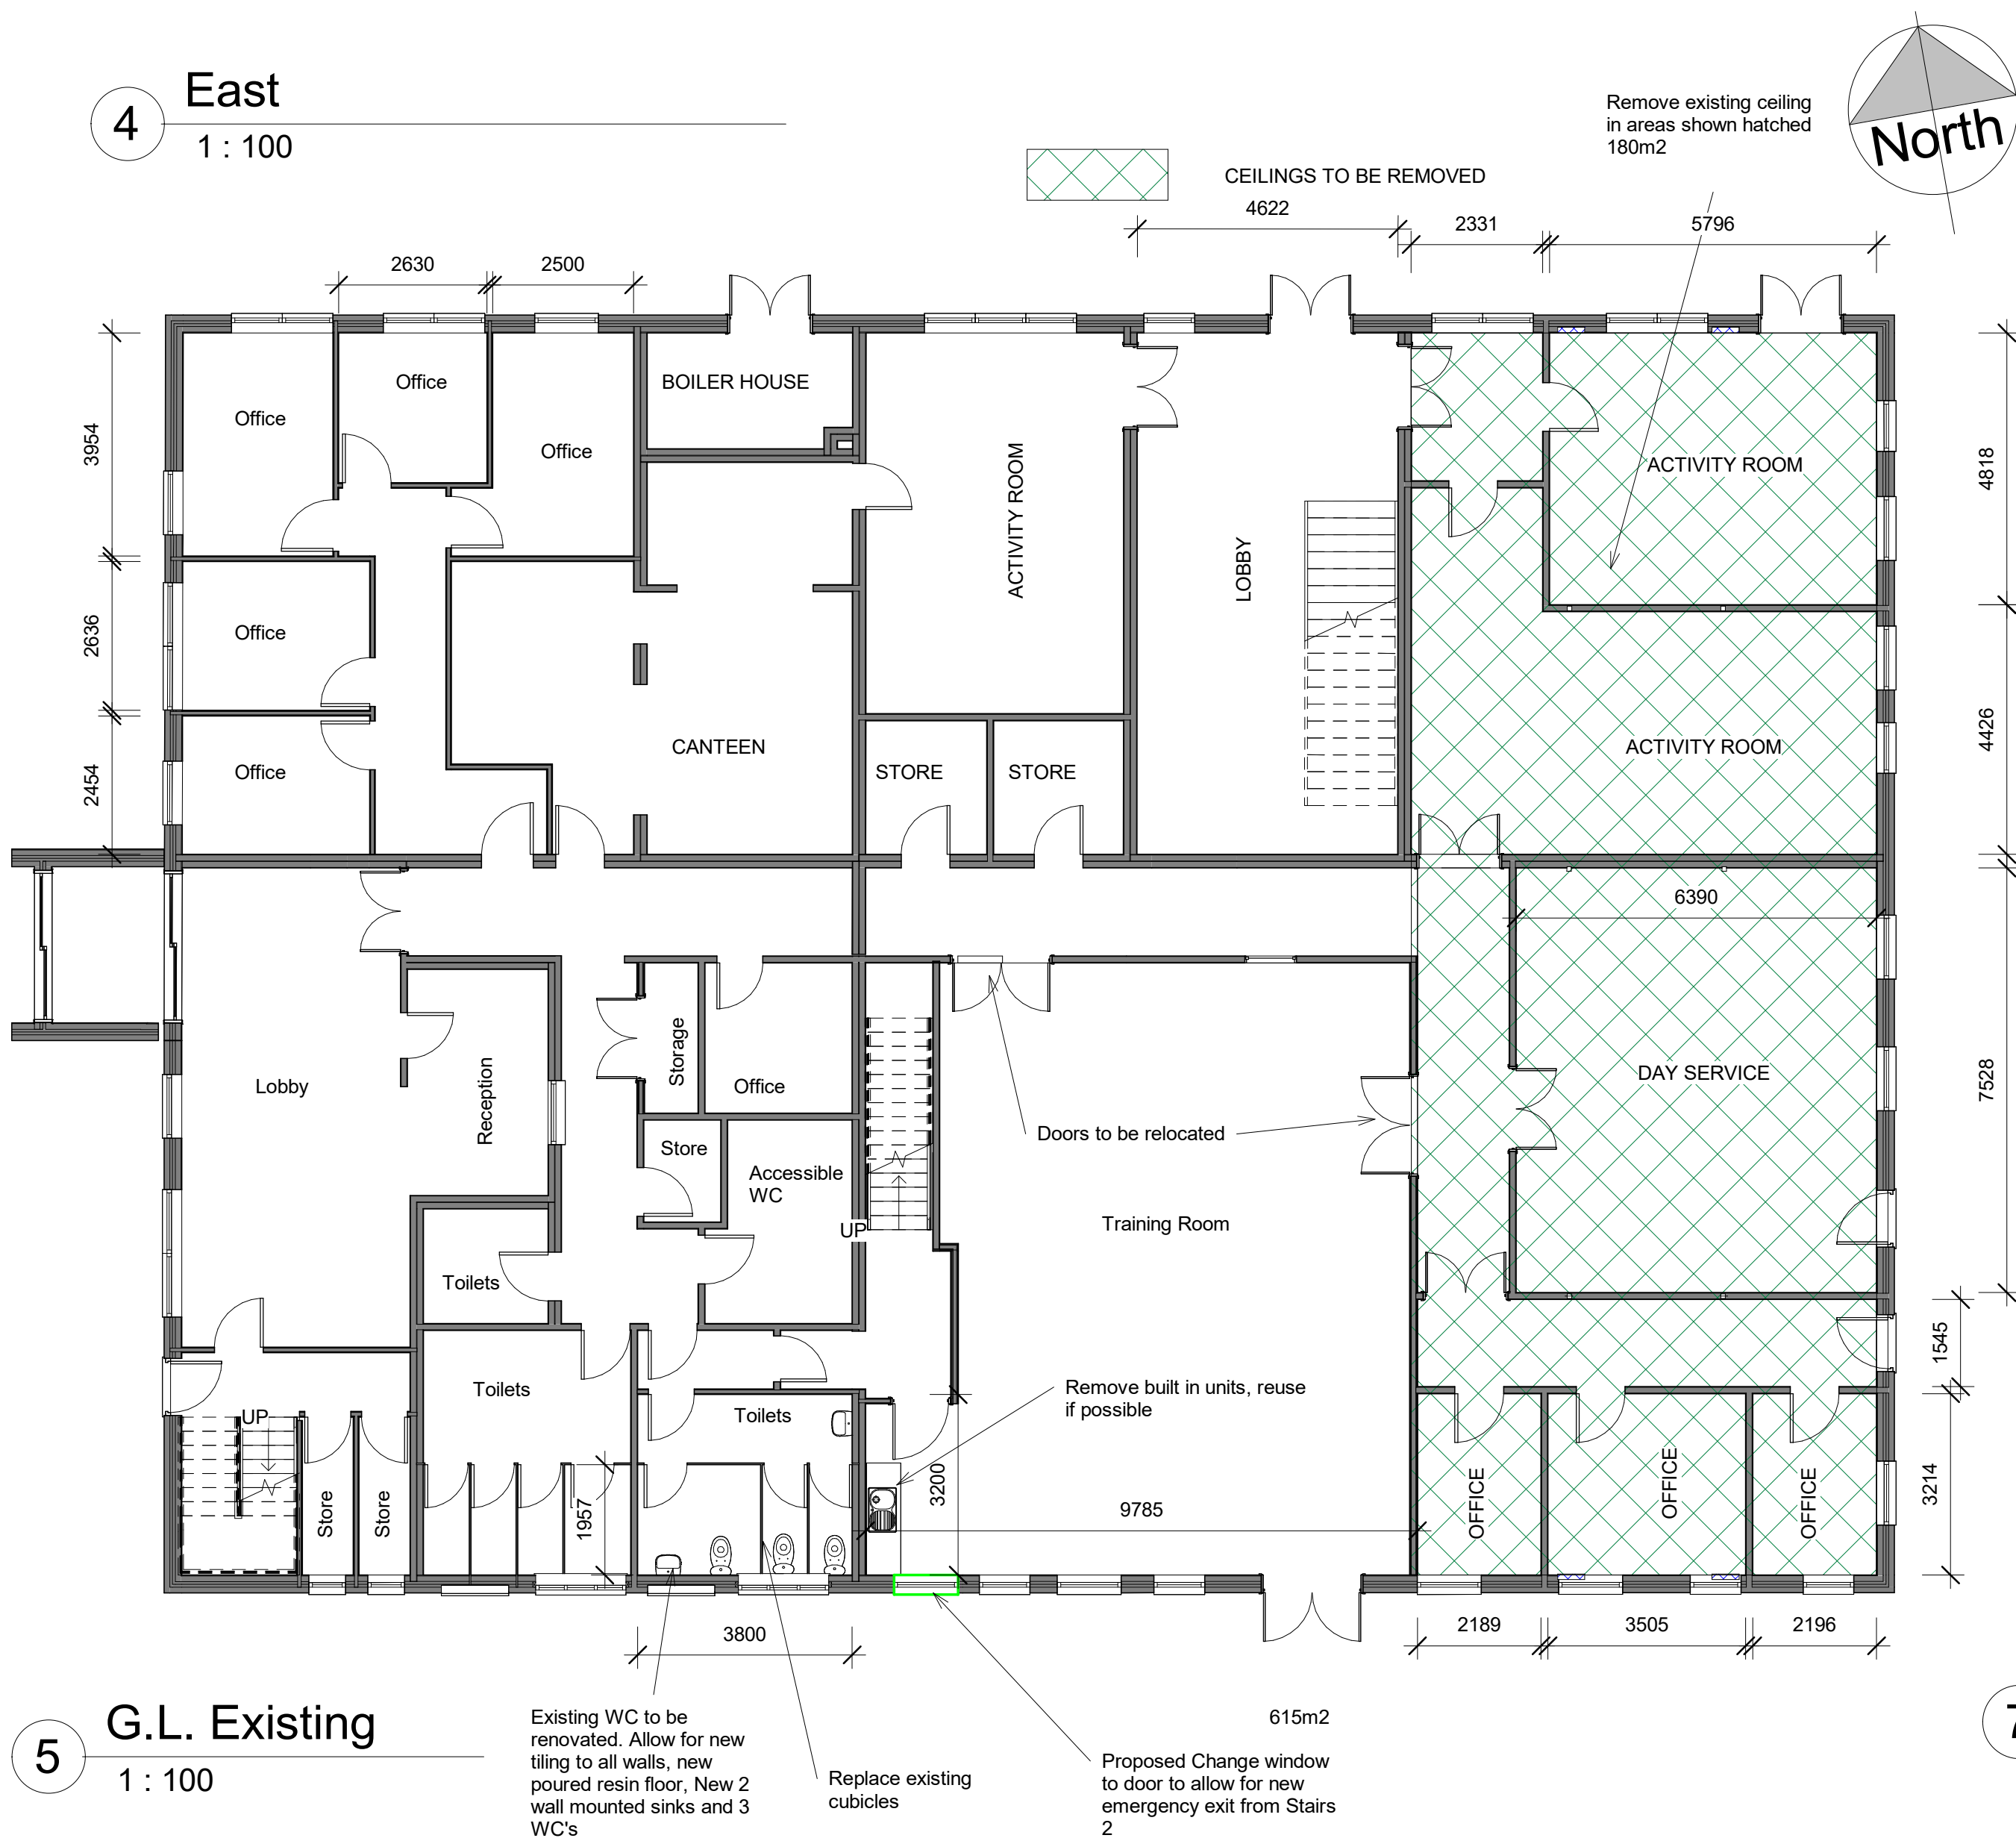

5 G.L. Existing
1 : 100

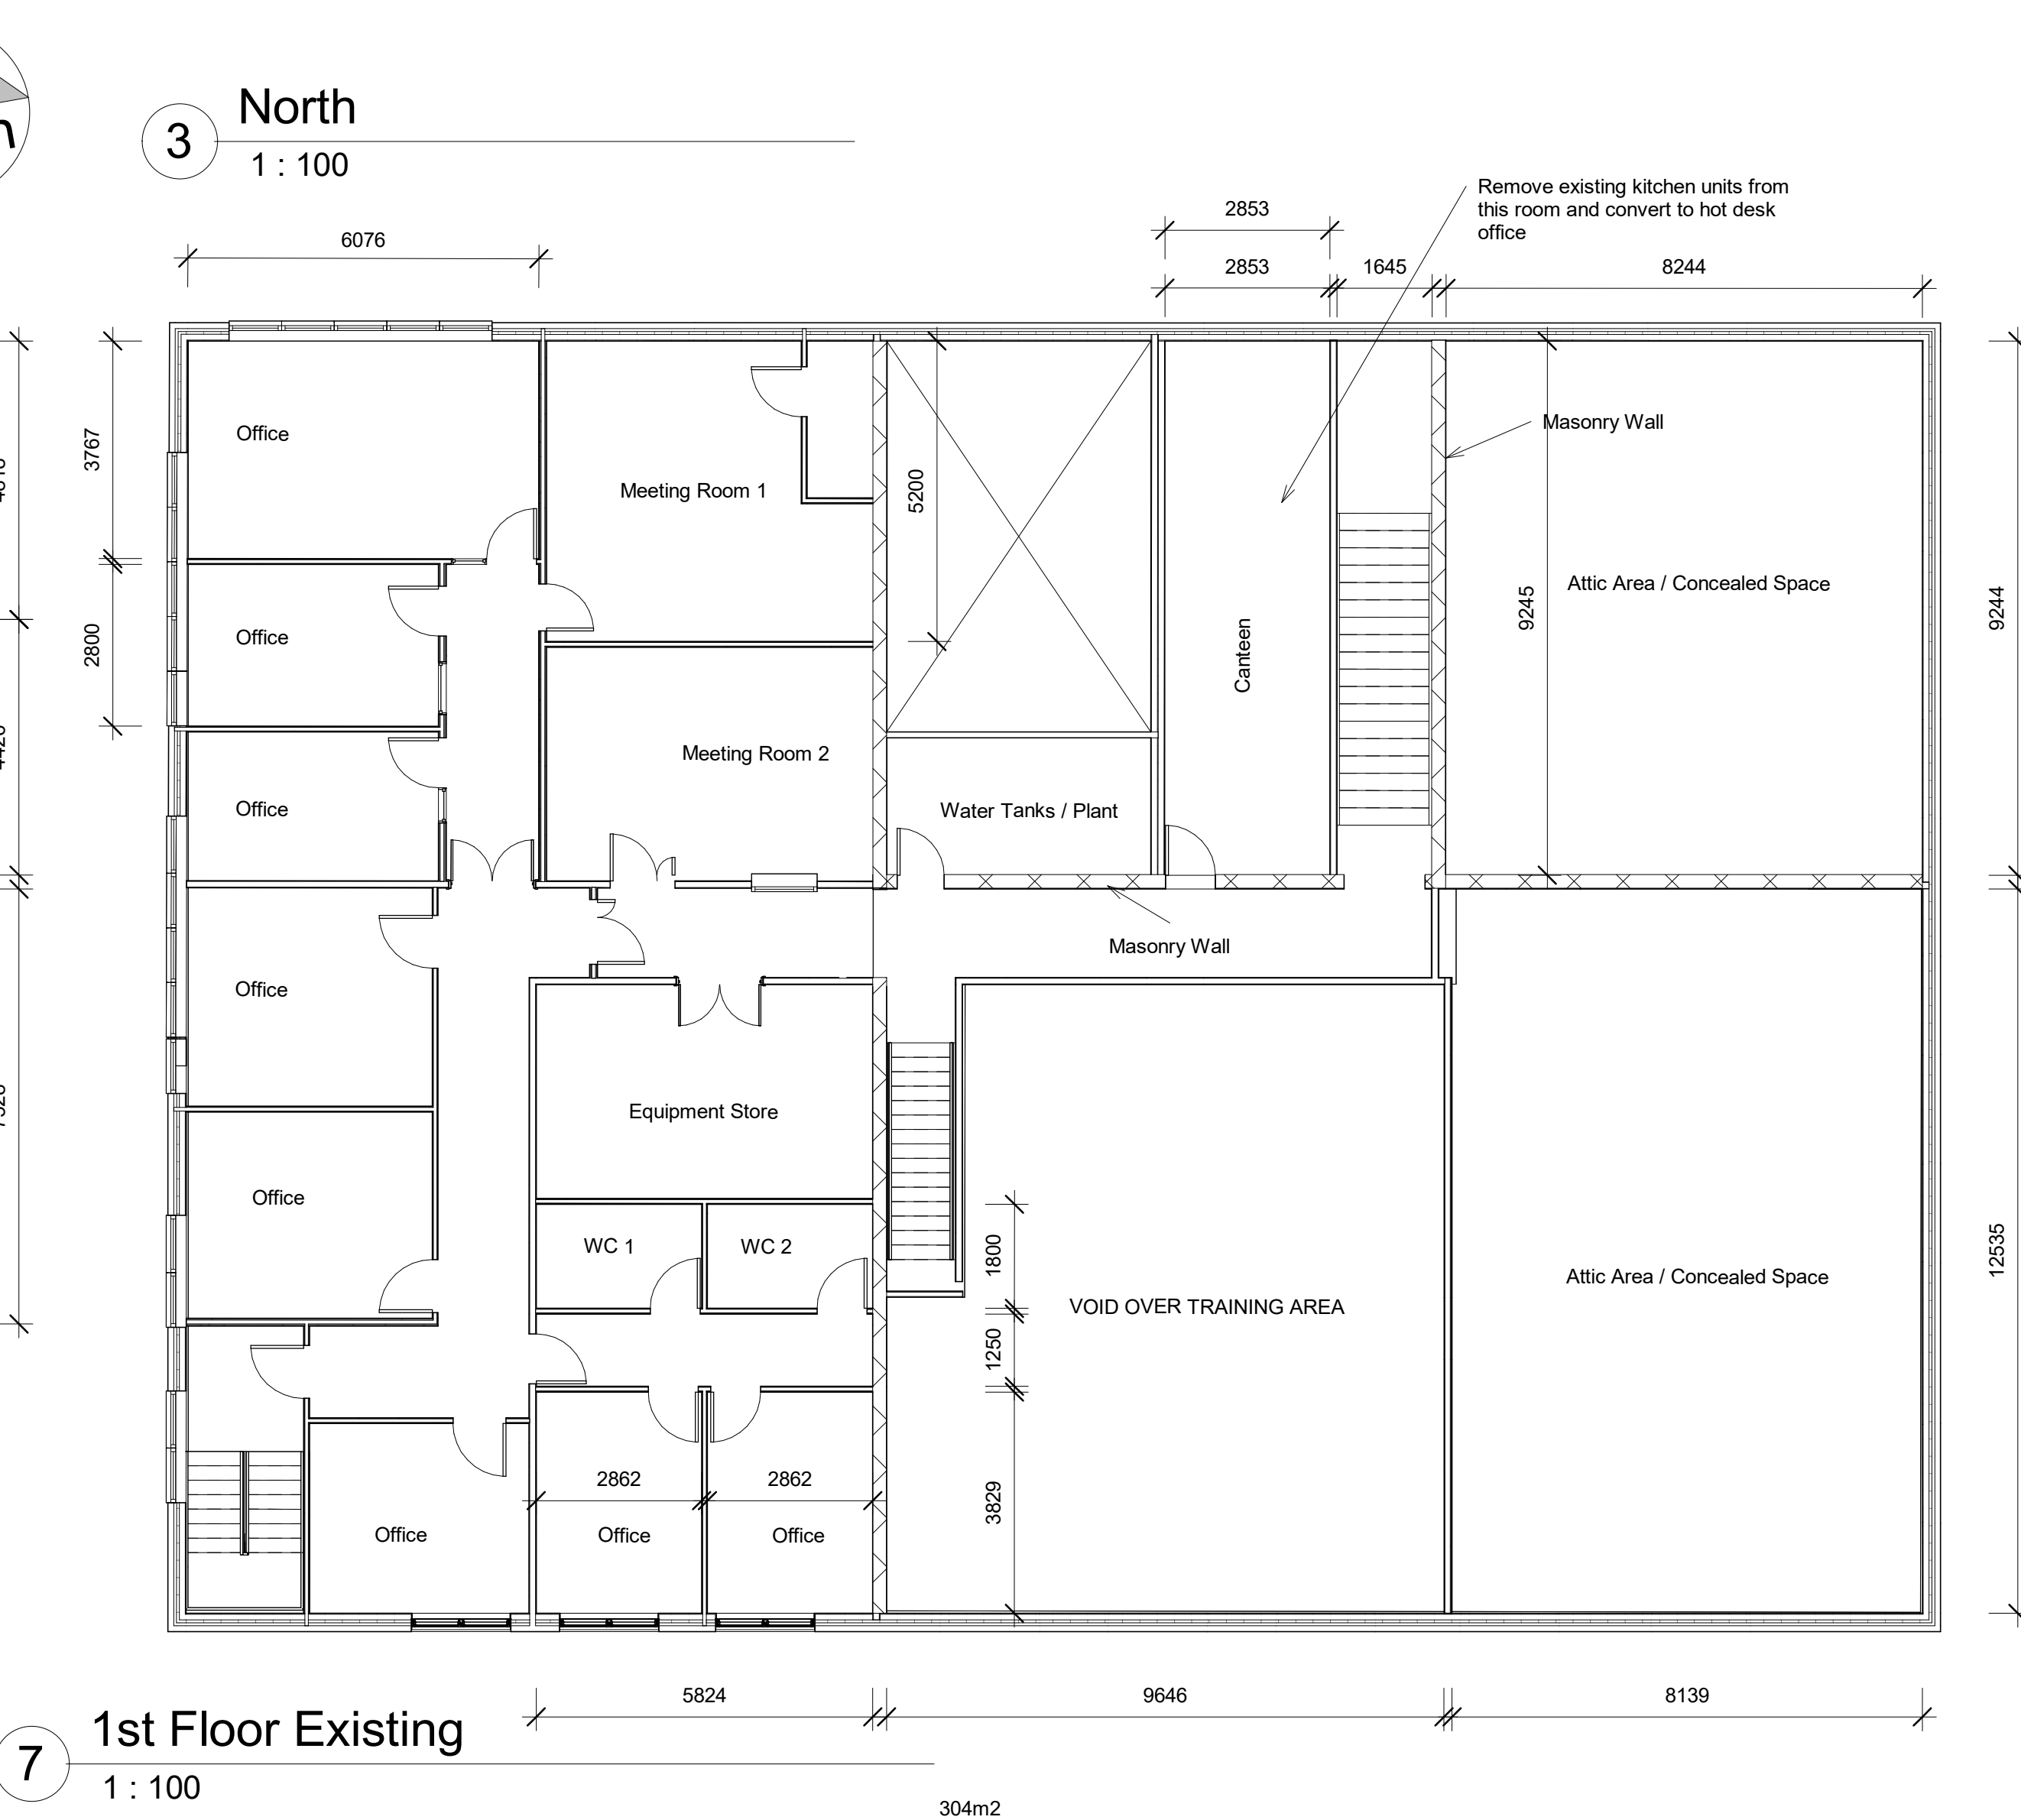

7 1st Floor Existing
1 : 100



PROJECT		
Gort Road Training Centre		
TITLE		
Existing Plans and Elevations		
CLIENT		
Corlann Clare		
DRAWN BY IS	CHECKED BY IS	DATE 04/04/26
SCALE (@ A1) 1 : 100		PROJECT NUMBER 26CORC-002
DRAWING NUMBER 26/D-07-002		REV