




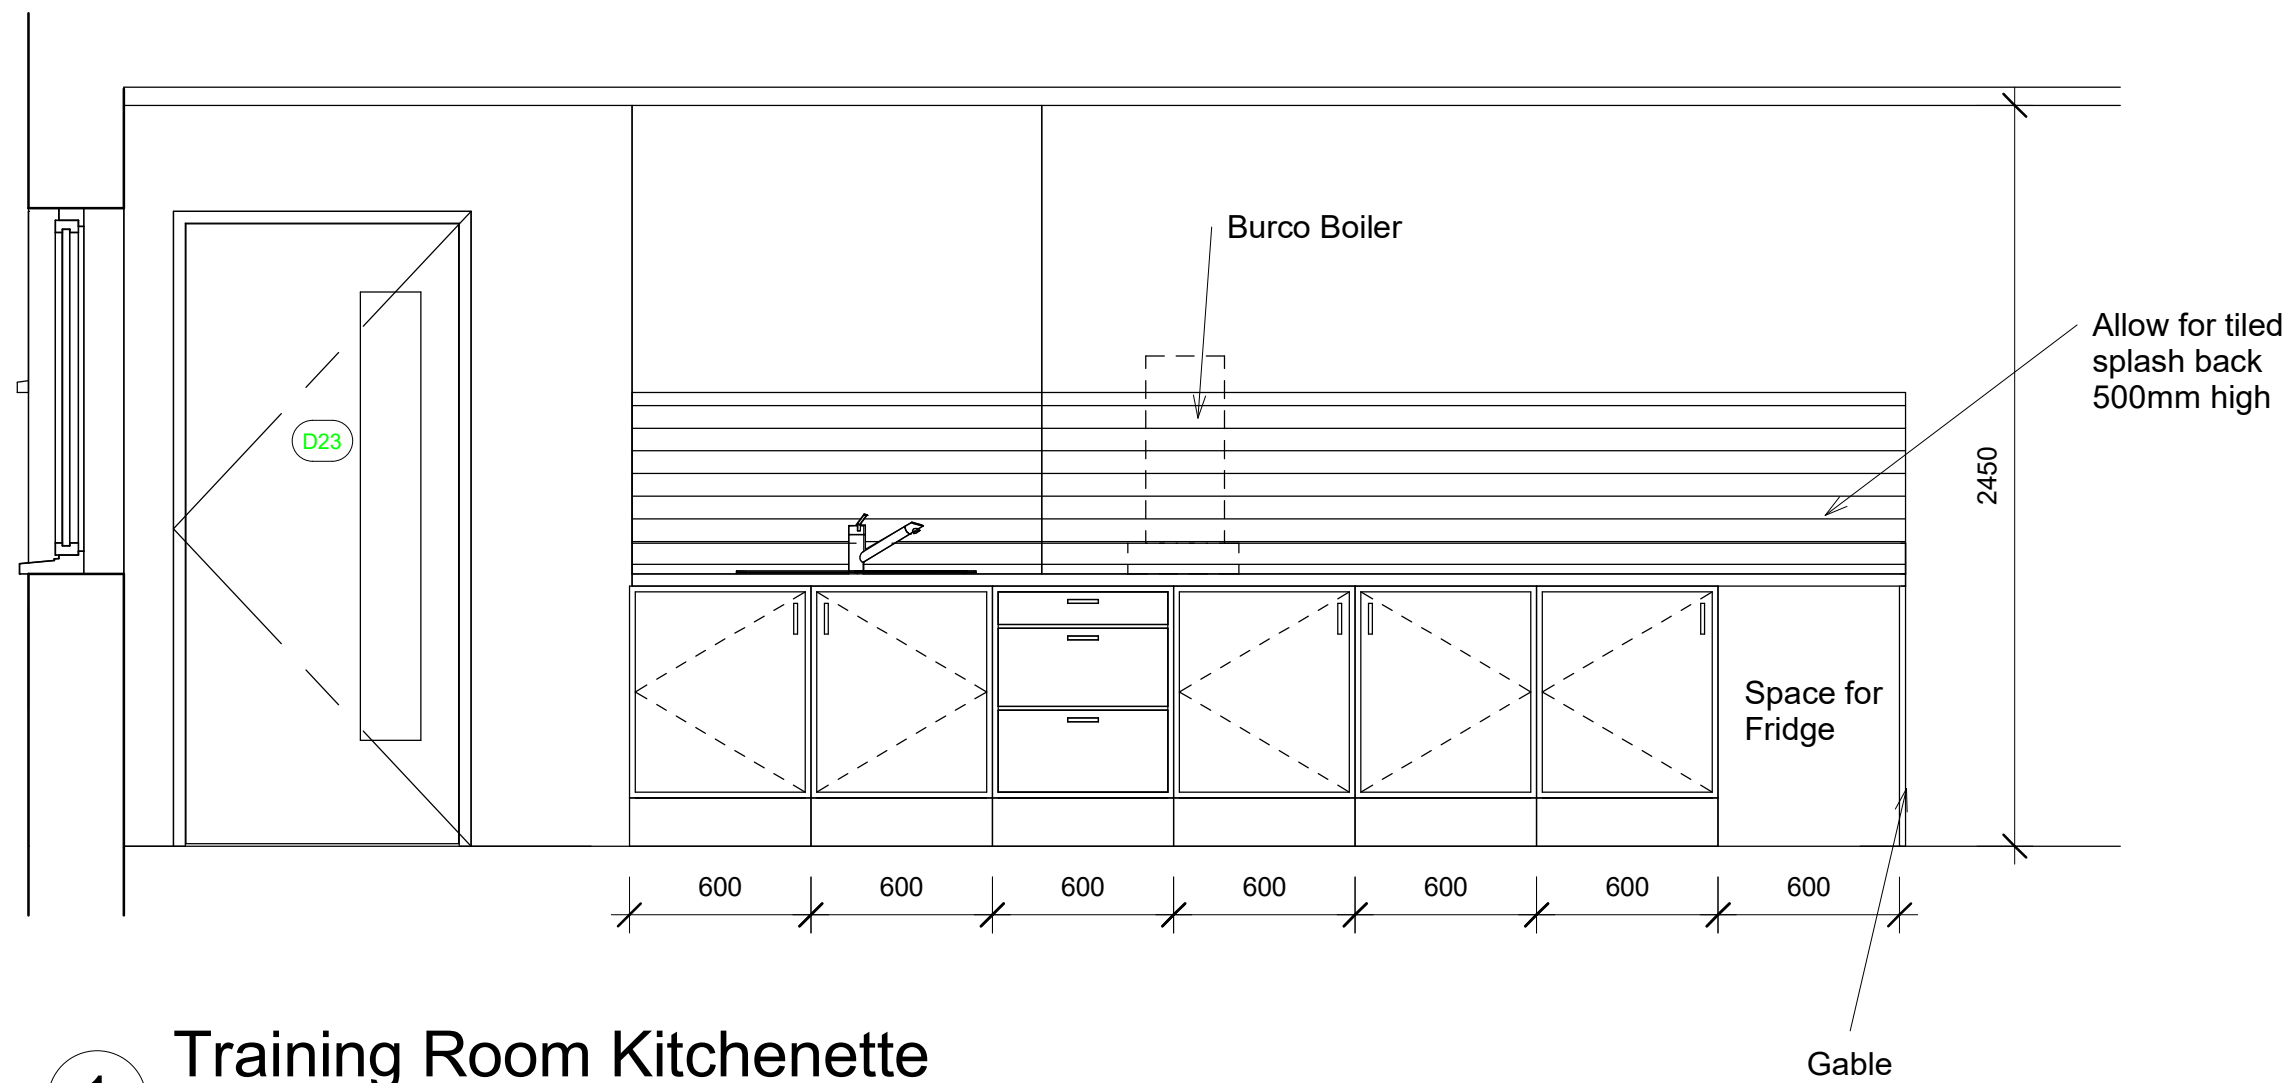


1 Training Room Kitchenette
1 : 25

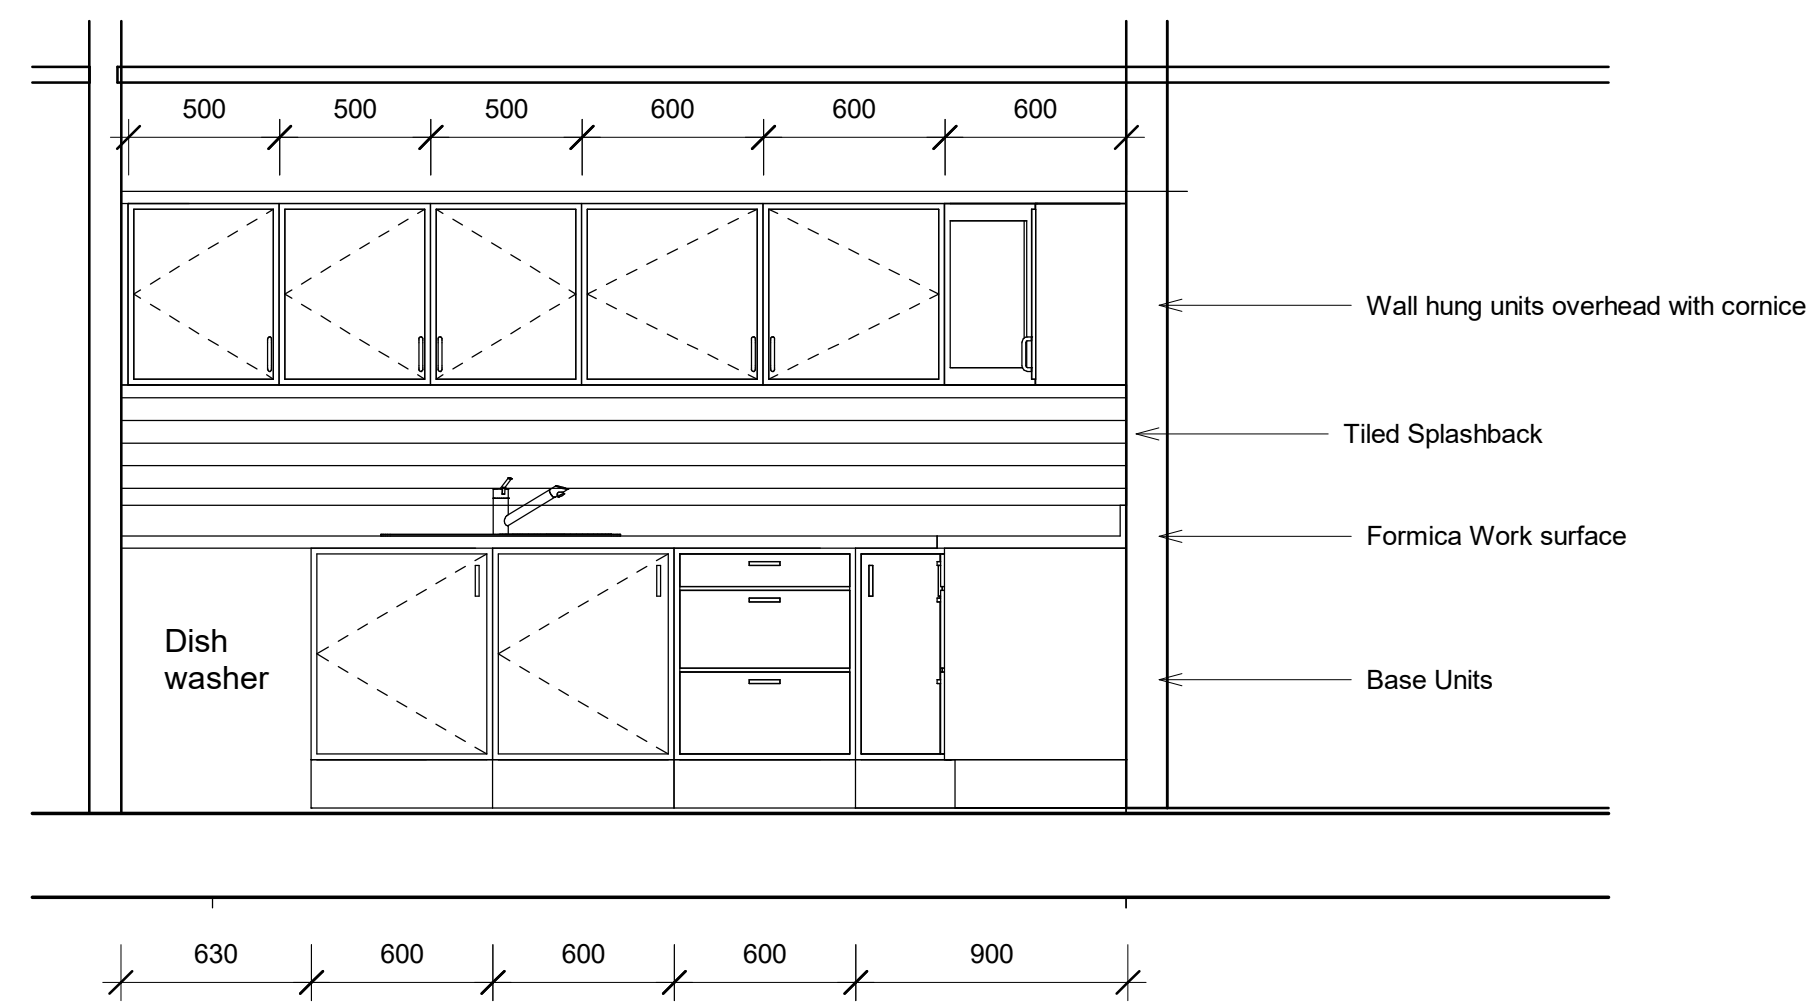


3 Canteen Ele 1
1 : 25

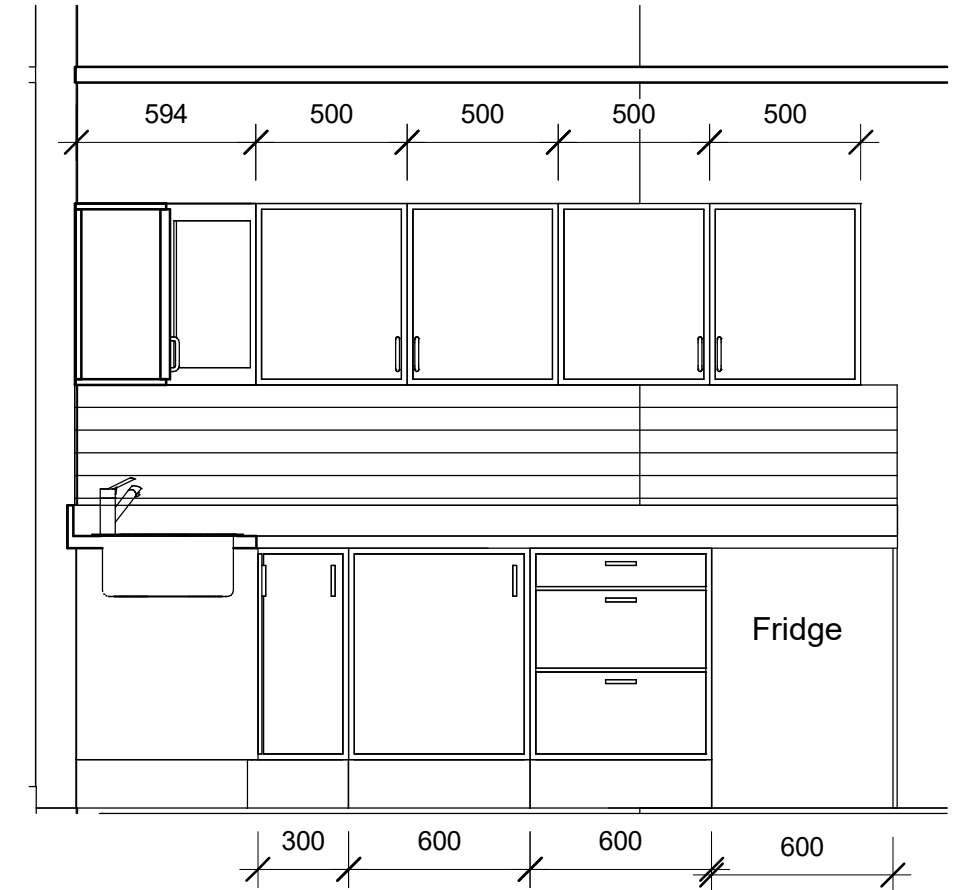

4 Canteen Ele 2
1 : 25

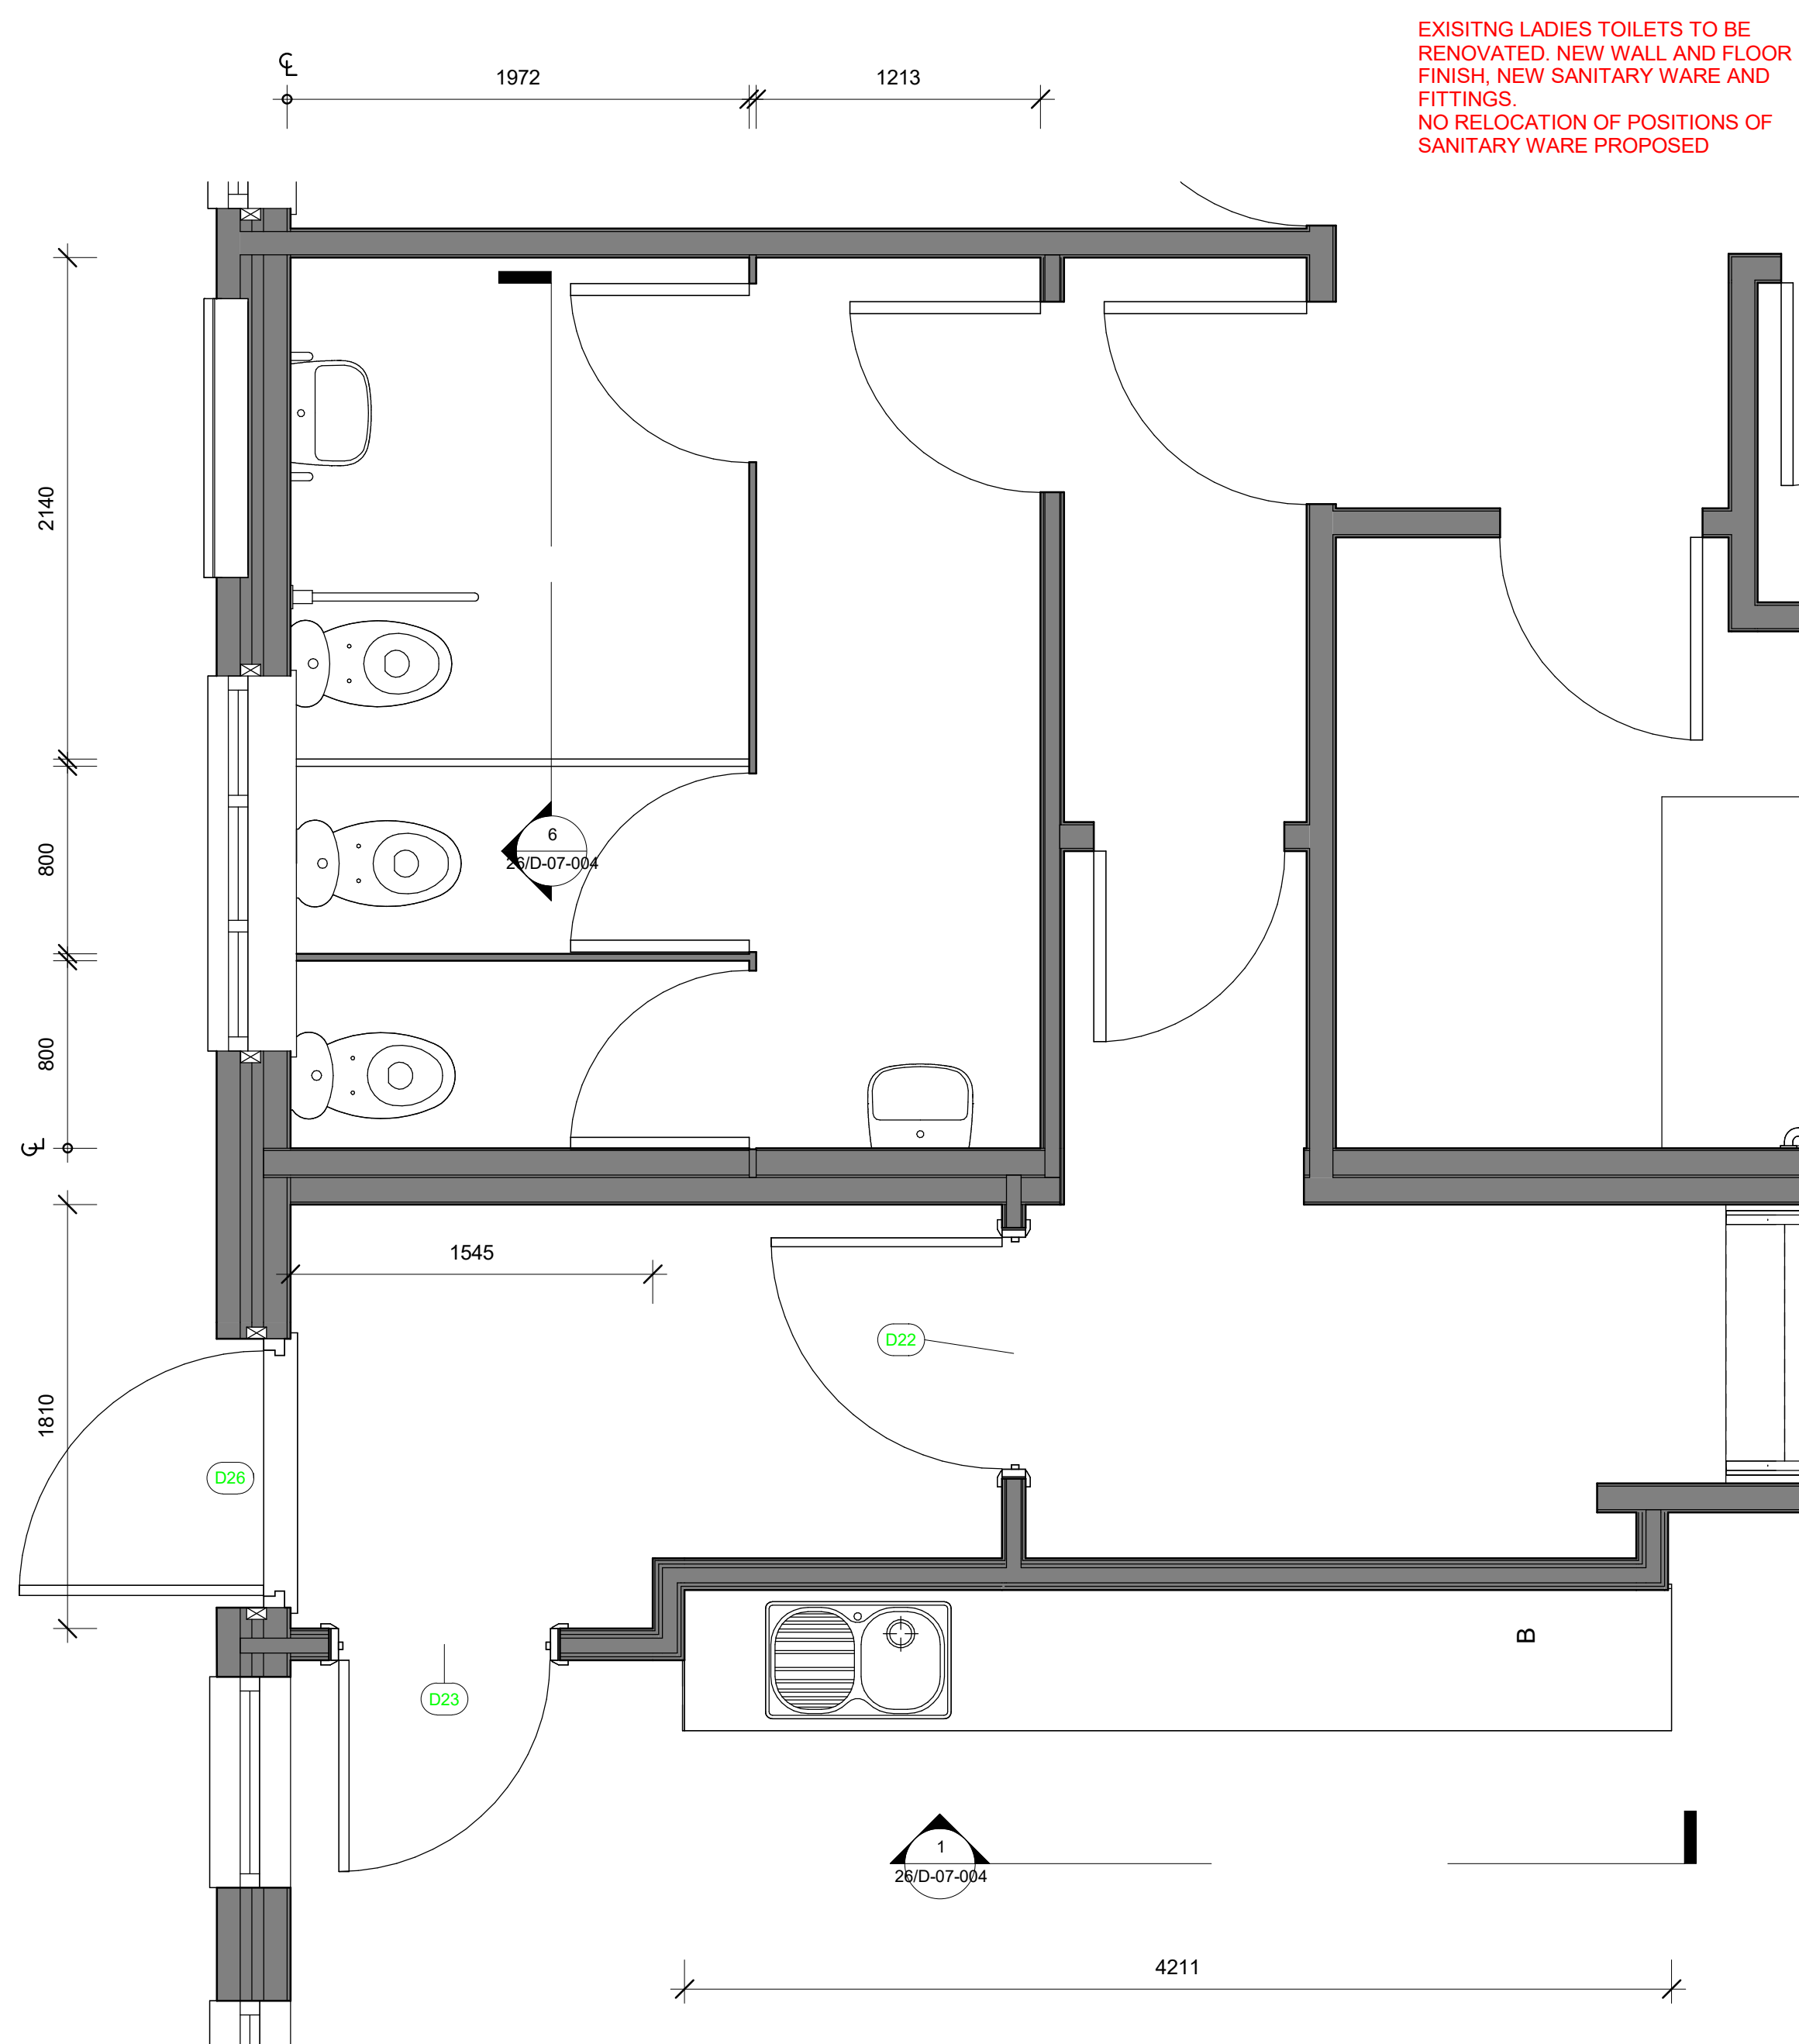

2 Ladies Toilets & Training Room Units
1 : 25

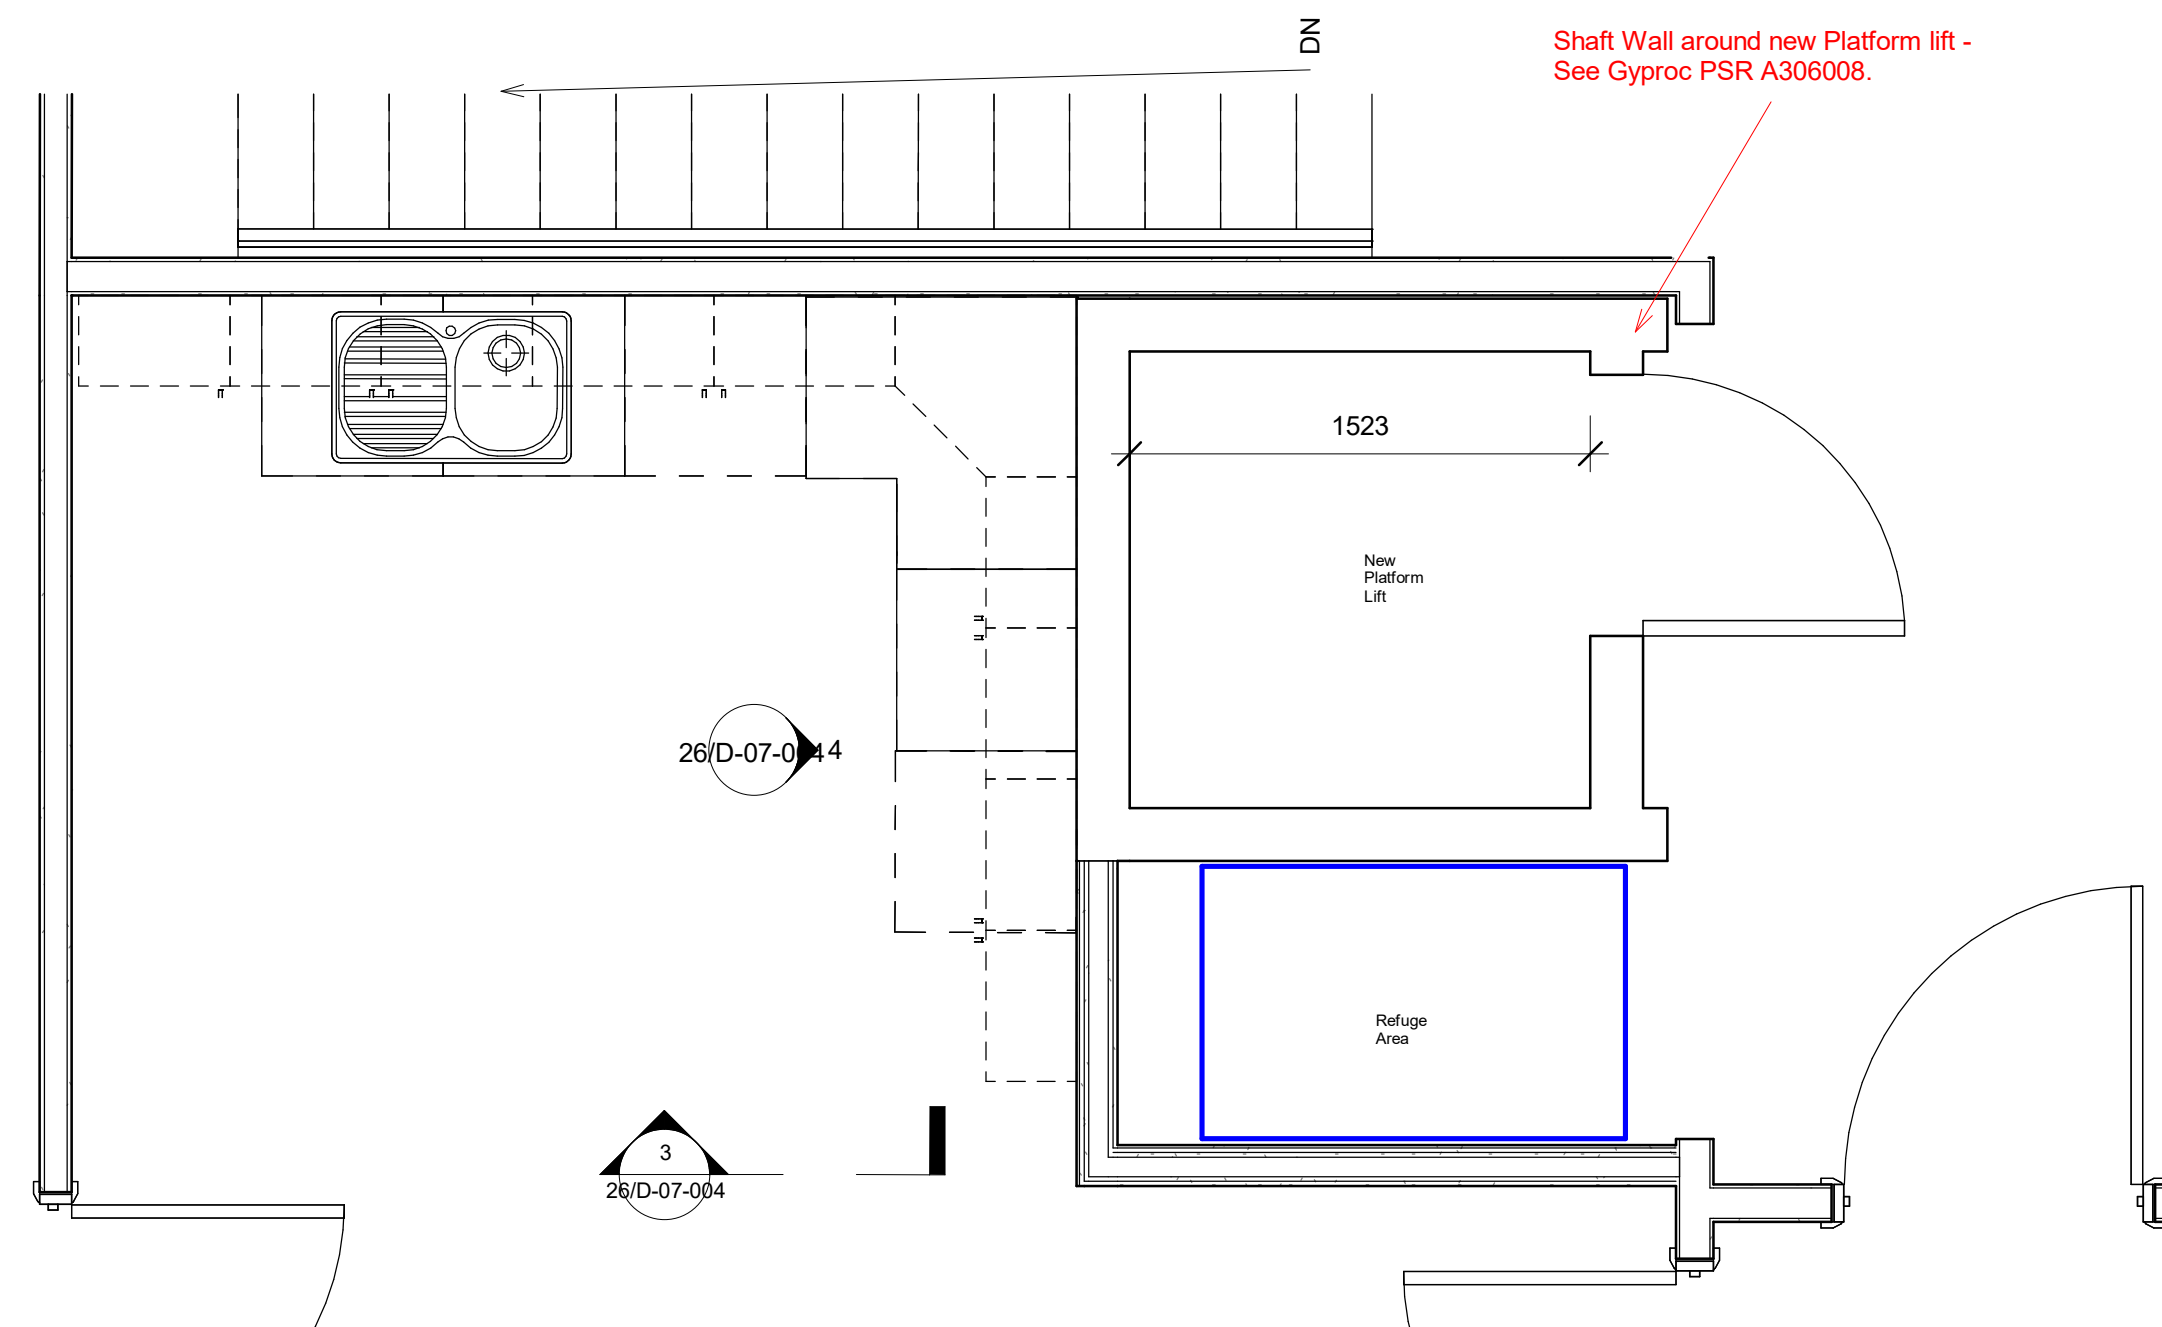


5 Canteen Plan
1 : 25

Kitchen Units Drawing are for Pricing Purposes Only. Contractor to provide shop drawings to client prior to manufacture.

Kitchen units to be manufactured and installed as per general spec.

- Carcass of all kitchen units shall be manufactured with 18mm high-density fiberboard (HDF) , all pre-bored and screw fixed.
- it shall be mounted on adjustable pvc legs.
- Doors shall be laminate on 180dia steel "blum" hinges (or equal and approved).
- The drawer units shall be a "blum metabox" drawer complete with steel runners. Soft closers to be fitted 40mm Formica worktop to selected colour.
- Back panel shall be screw fixed and removable from the front to facilitate the installation of plumbing pipes.
- Include for 75mm high Cornice and 150mm high pelmet.
- 'T' Bar Handles to be brushed stainless steel 150mm long round section. All end units to be finished with side panel to match selected door colour. Include for all aluminium trims at ends and corner joints.

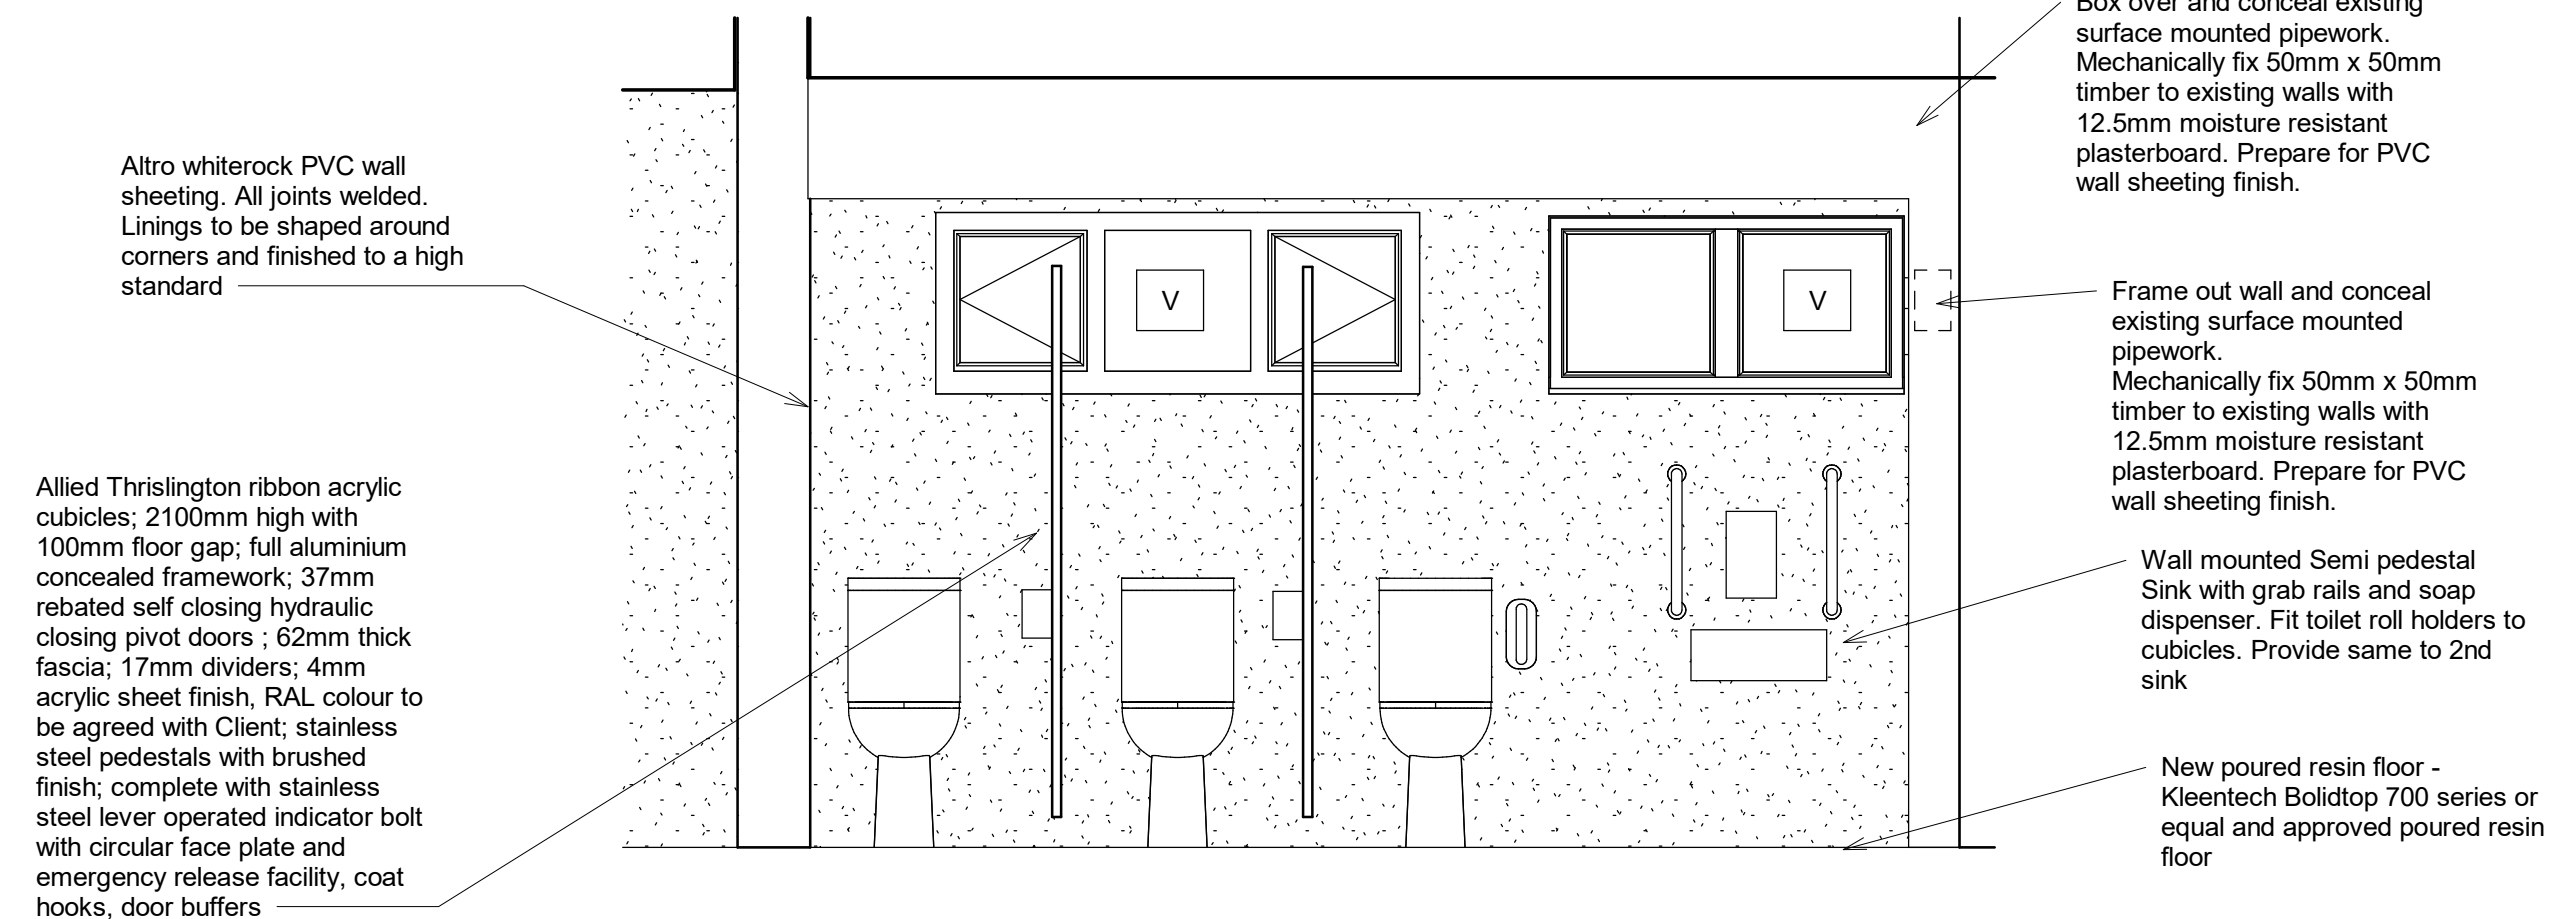

6 Ladies Toilets
1 : 25

 Bansha, Askeaton, Co. Limerick. 087 9202500 iansheehy99@gmail.com		
PROJECT Gort Road Training Centre		
TITLE Kithcen Units and Toilet Works		
CLIENT Corlann Clare		
DRAWN BY IS	CHECKED BY Checker	DATE 04/04/26
SCALE (@ A1) 1 : 25		PROJECT NUMBER 26CORG-002
DRAWING NUMBER 26/D-07-004		REV