

Copyright: ©

No part of this document may be re-produced or transmitted in any form or stored in any retrieval system of any nature without the written permission of the consultant as copyright holder excepts as agreed for use on the project for which the document was originally written.

General notes:

This drawing to be read in conjunction with all relevant architectural drawings and specifications.

This drawing to be read in conjunction with all relevant structural drawings and specifications.

This drawing to be read in conjunction with all relevant mechanical and electrical drawings and specifications.

All dimensions in millimeters, do not scale from this drawing, only use figured dimensions only.


Contractor must verify all dimensions on site prior to installation of services and production of working drawings.

Standard notes:


- The electrical installation works shall be in full accordance with the ETCI Regulations IS10101.
- All trunking and cabletrays shall be hot dip galvanised after manufacture to BS EN ISO 1461: 2009 and Pre-galvanised steel to BS EN 10346: 2009
- This drawing indicates main distribution containment systems. Minor containment routes and drops shall be co-ordinated on site with the main contractor and mechanical contractor.
- The electrical contractor shall liaise and co-ordinate with the main contractor and mechanical contractor prior to the installation of any containment system.
- The electrical contractor shall include for all crossovers, bends and drops.
- All cables leaving trunking and cabletray ways shall be properly glanded using proprietary fixings and fittings
- Steel Uni-strut and steel threaded rods, capped shall be used to support containment. Containment shall be supported at 1000mm intervals.

Legend:

SYMBOL	DESCRIPTION
	100X50mm LV TRUNKING
	150MM ELV BASKET
	100MM FIRE ALARM TRAY

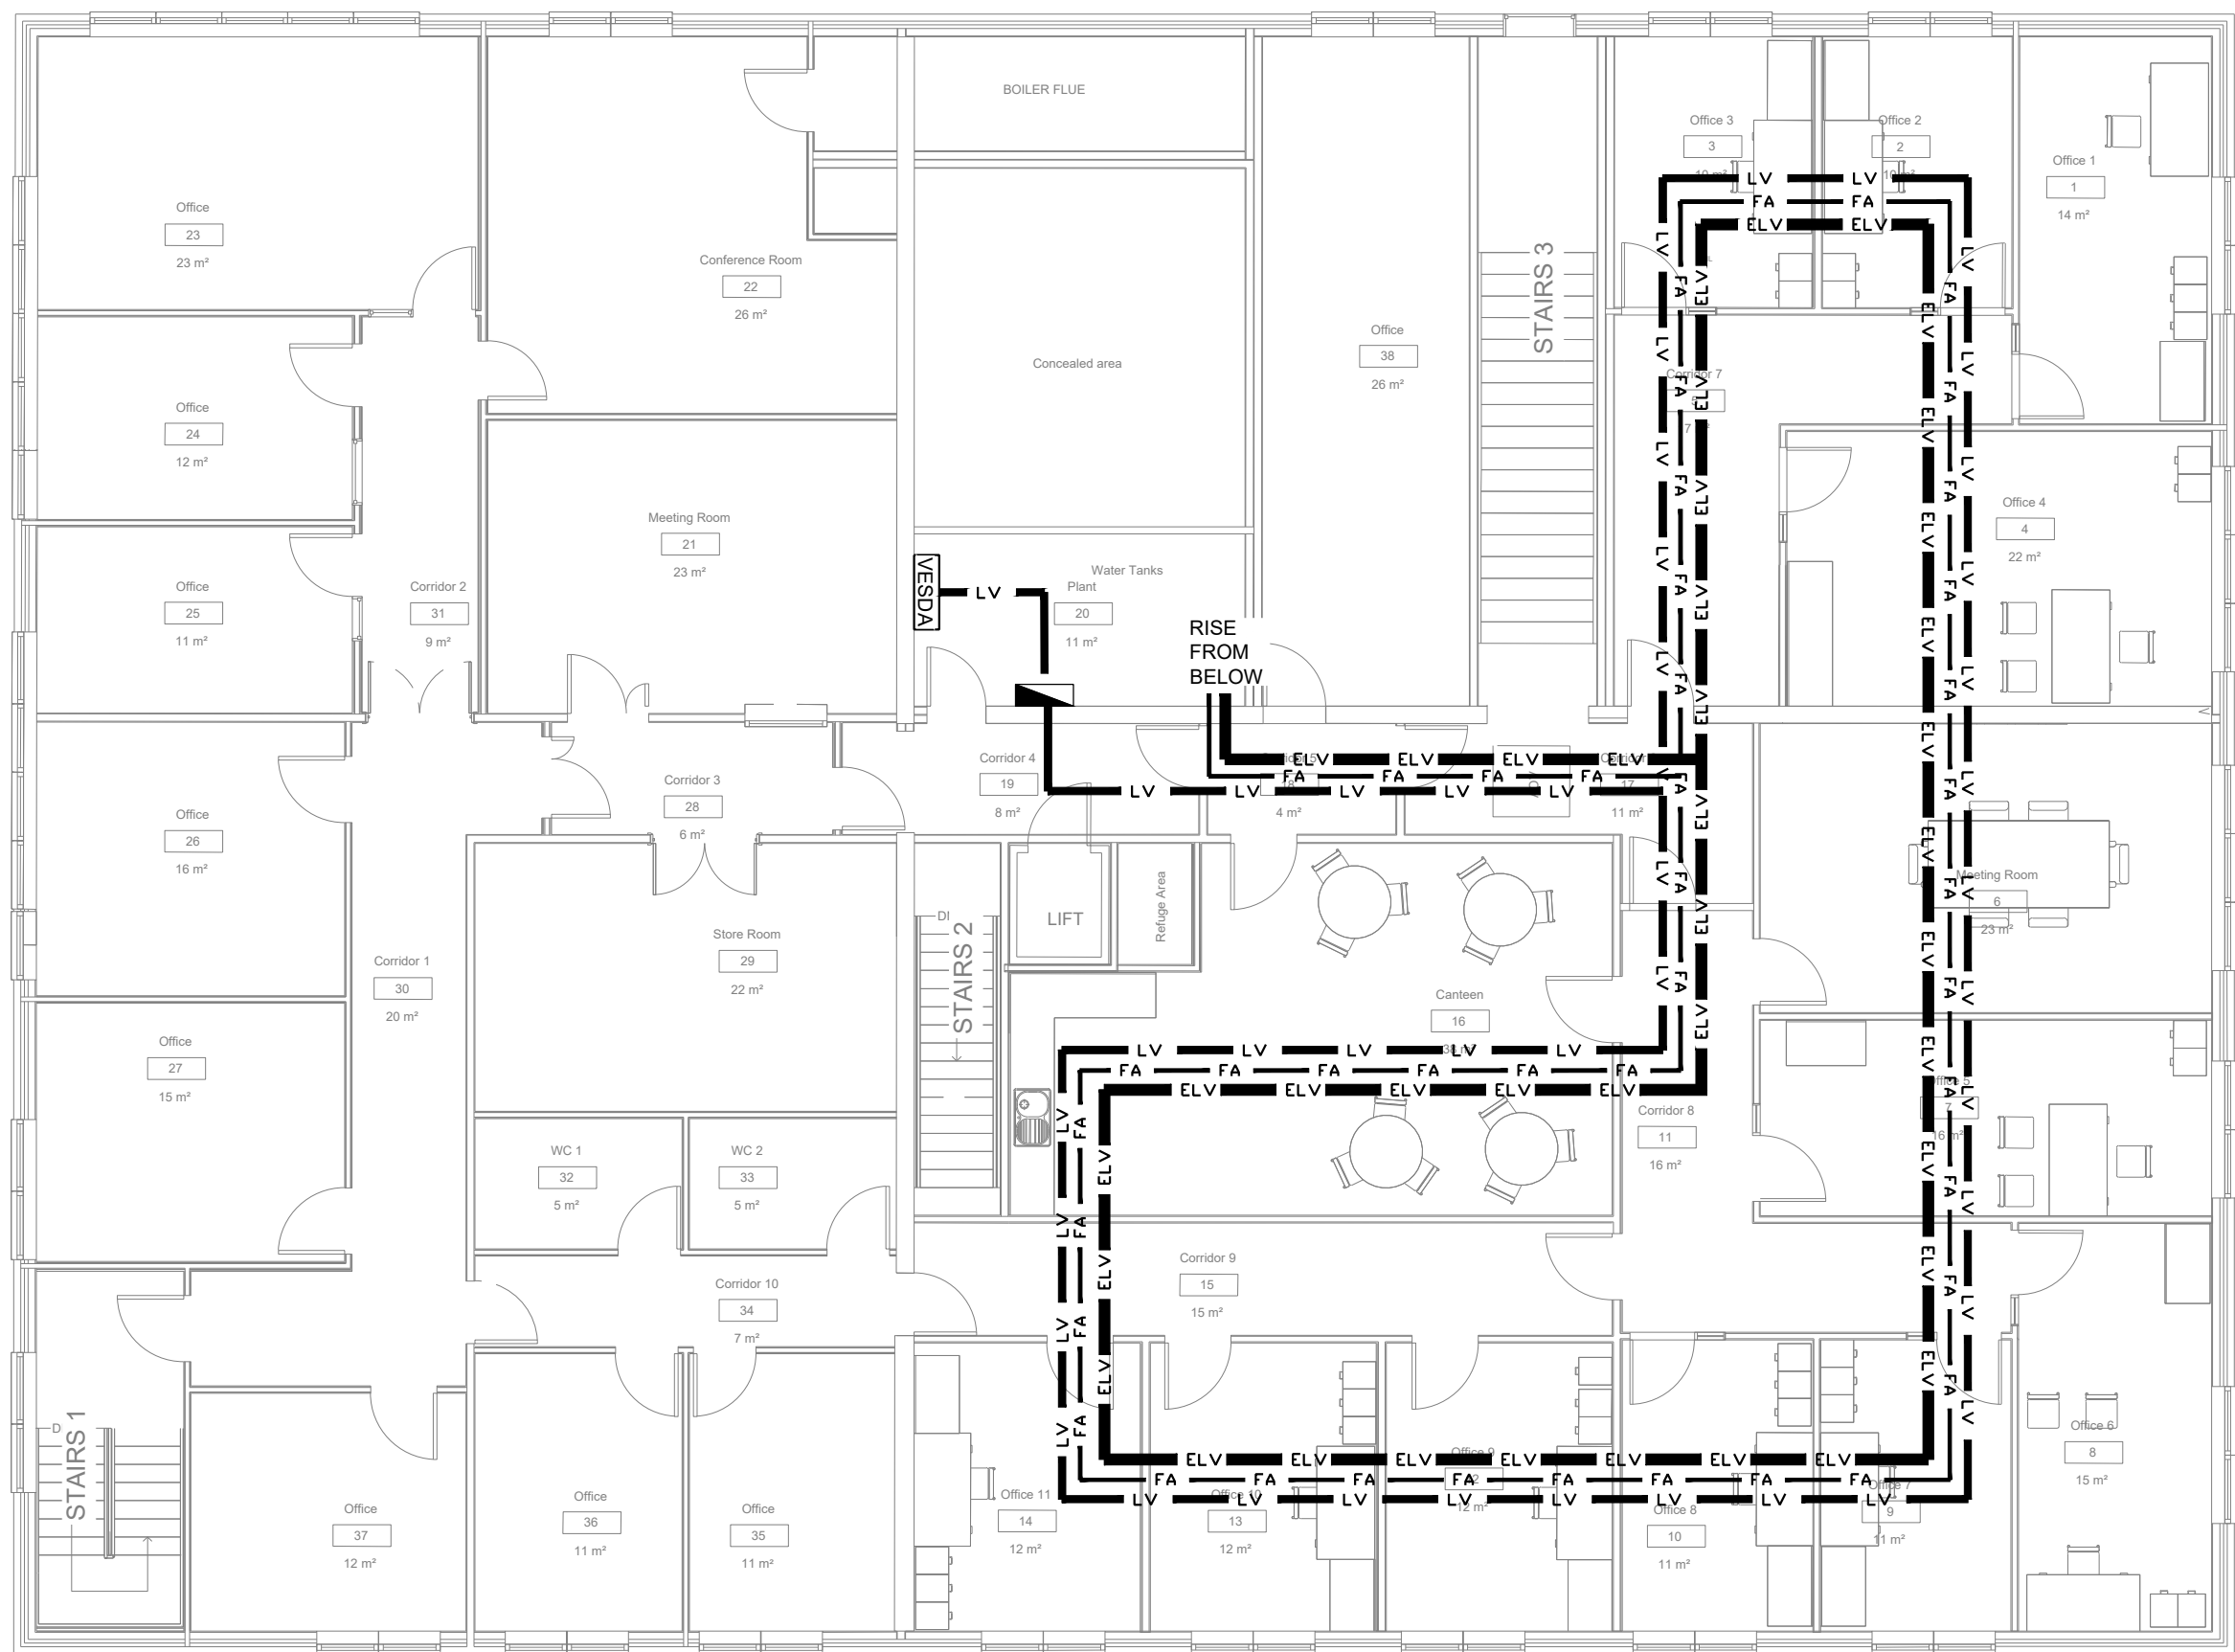

First Floor

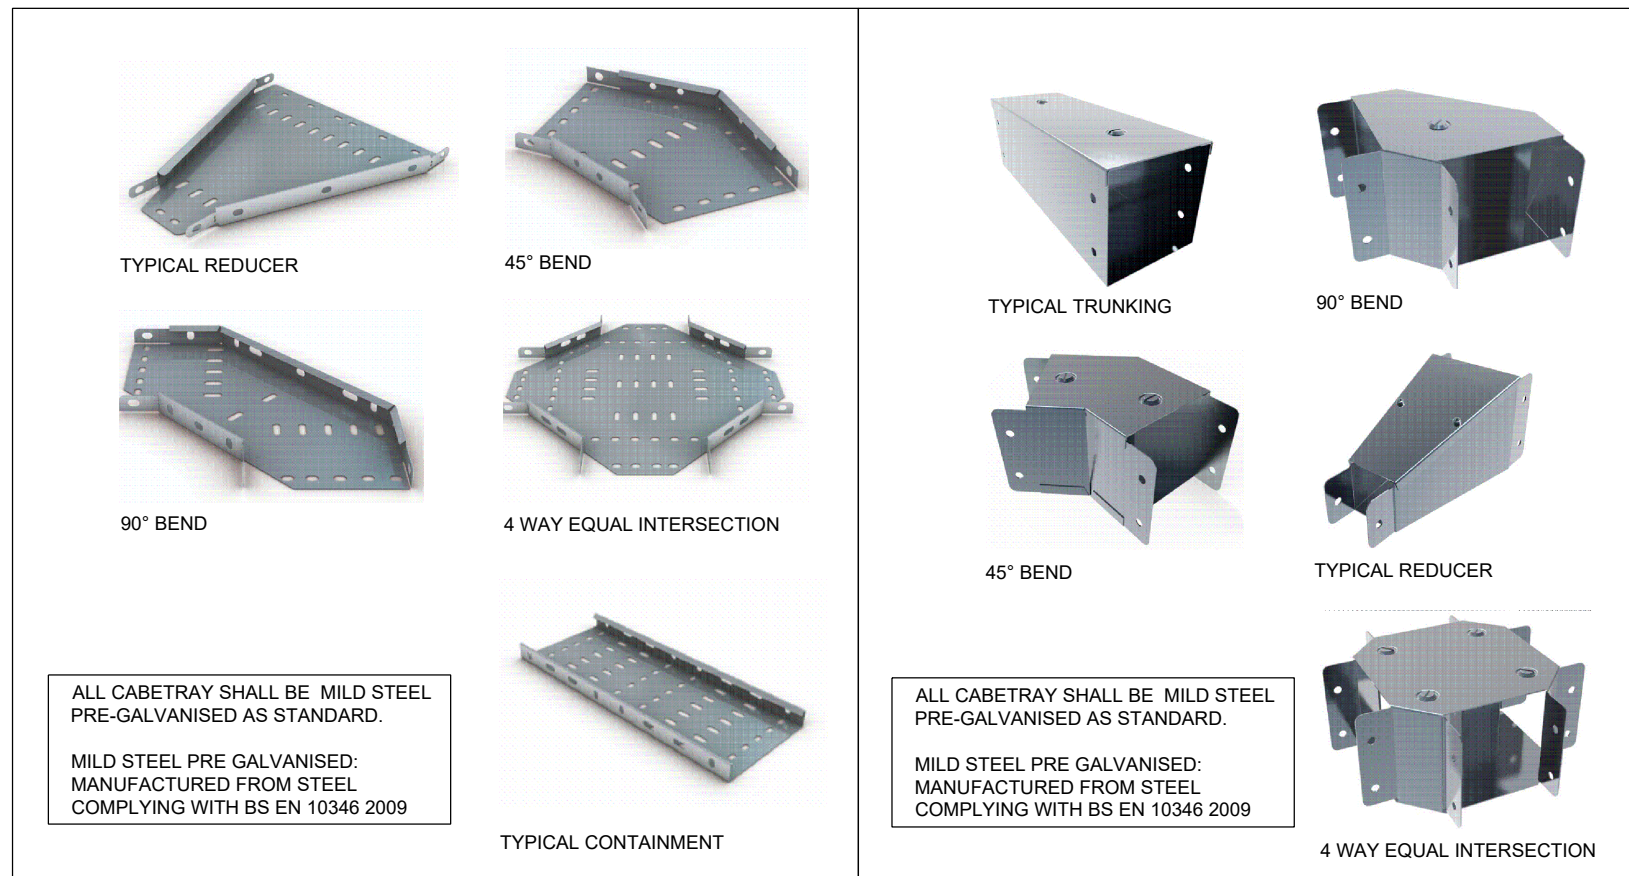

A CONTAINMENT SCHEDULE

C02	For Tender	13/07/2026
C01	For Tender	30/06/2026
Rev	Description	Date



Client:	Corlann Ireland Kilcoman House, Galway
Architect:	Ian Sheehy Askeaton Limerick
Project:	Proposed Extension to Offices Gort Road

Drawing:		Electrical Installation Containment First Floor	
MFC Project Reference		26.3142	Scale 1:100 A1
Drawn GJA	Checked DM	Approved JM	
Drawing Reference:		Status:	Rev:
26.3142-MFC-XX-01-DR-E-6100 (A4) (C02)			