



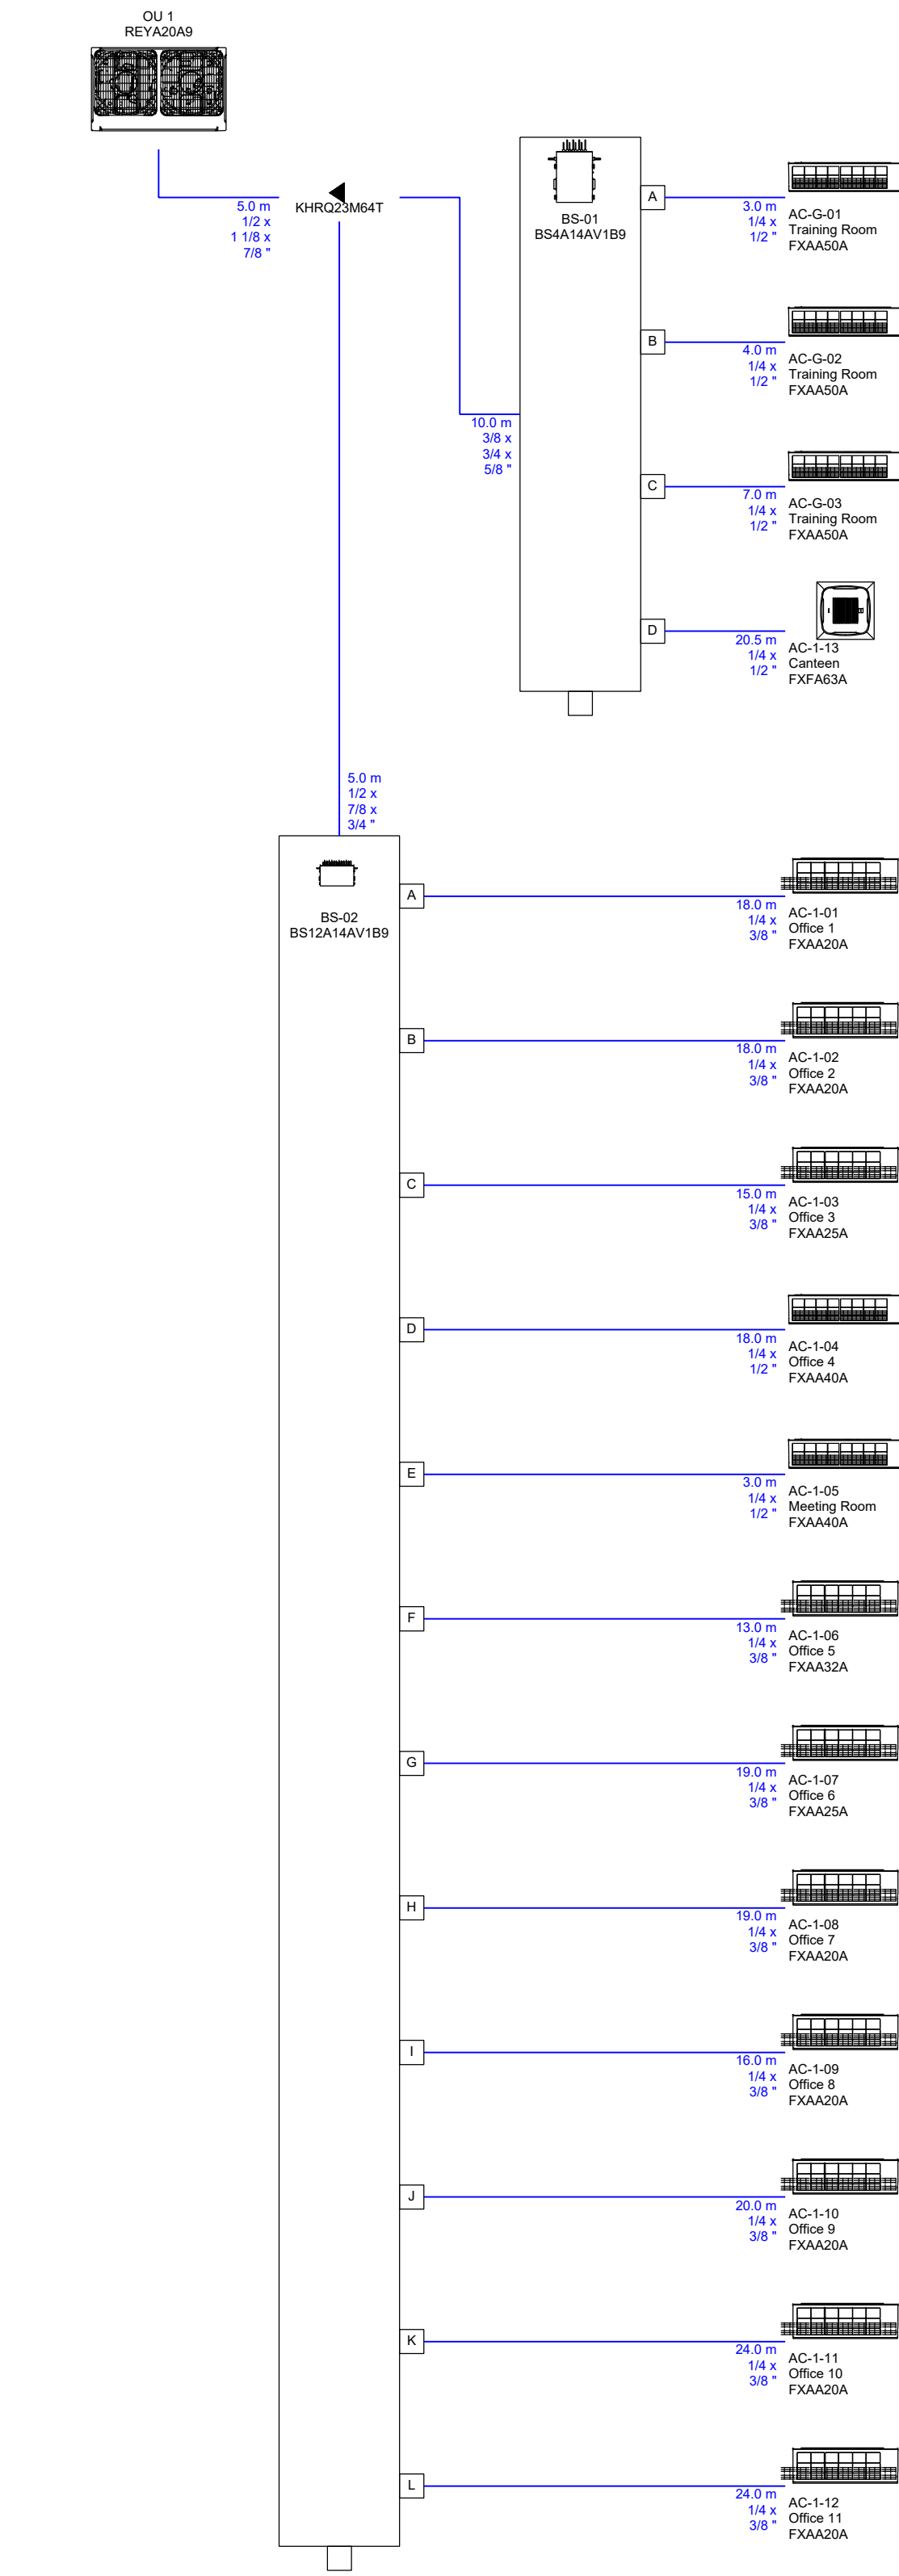

A REFRIGERANT PIPING SCHEMATIC
Scale: NTS



B CONTROL WIRING
Scale: NTS

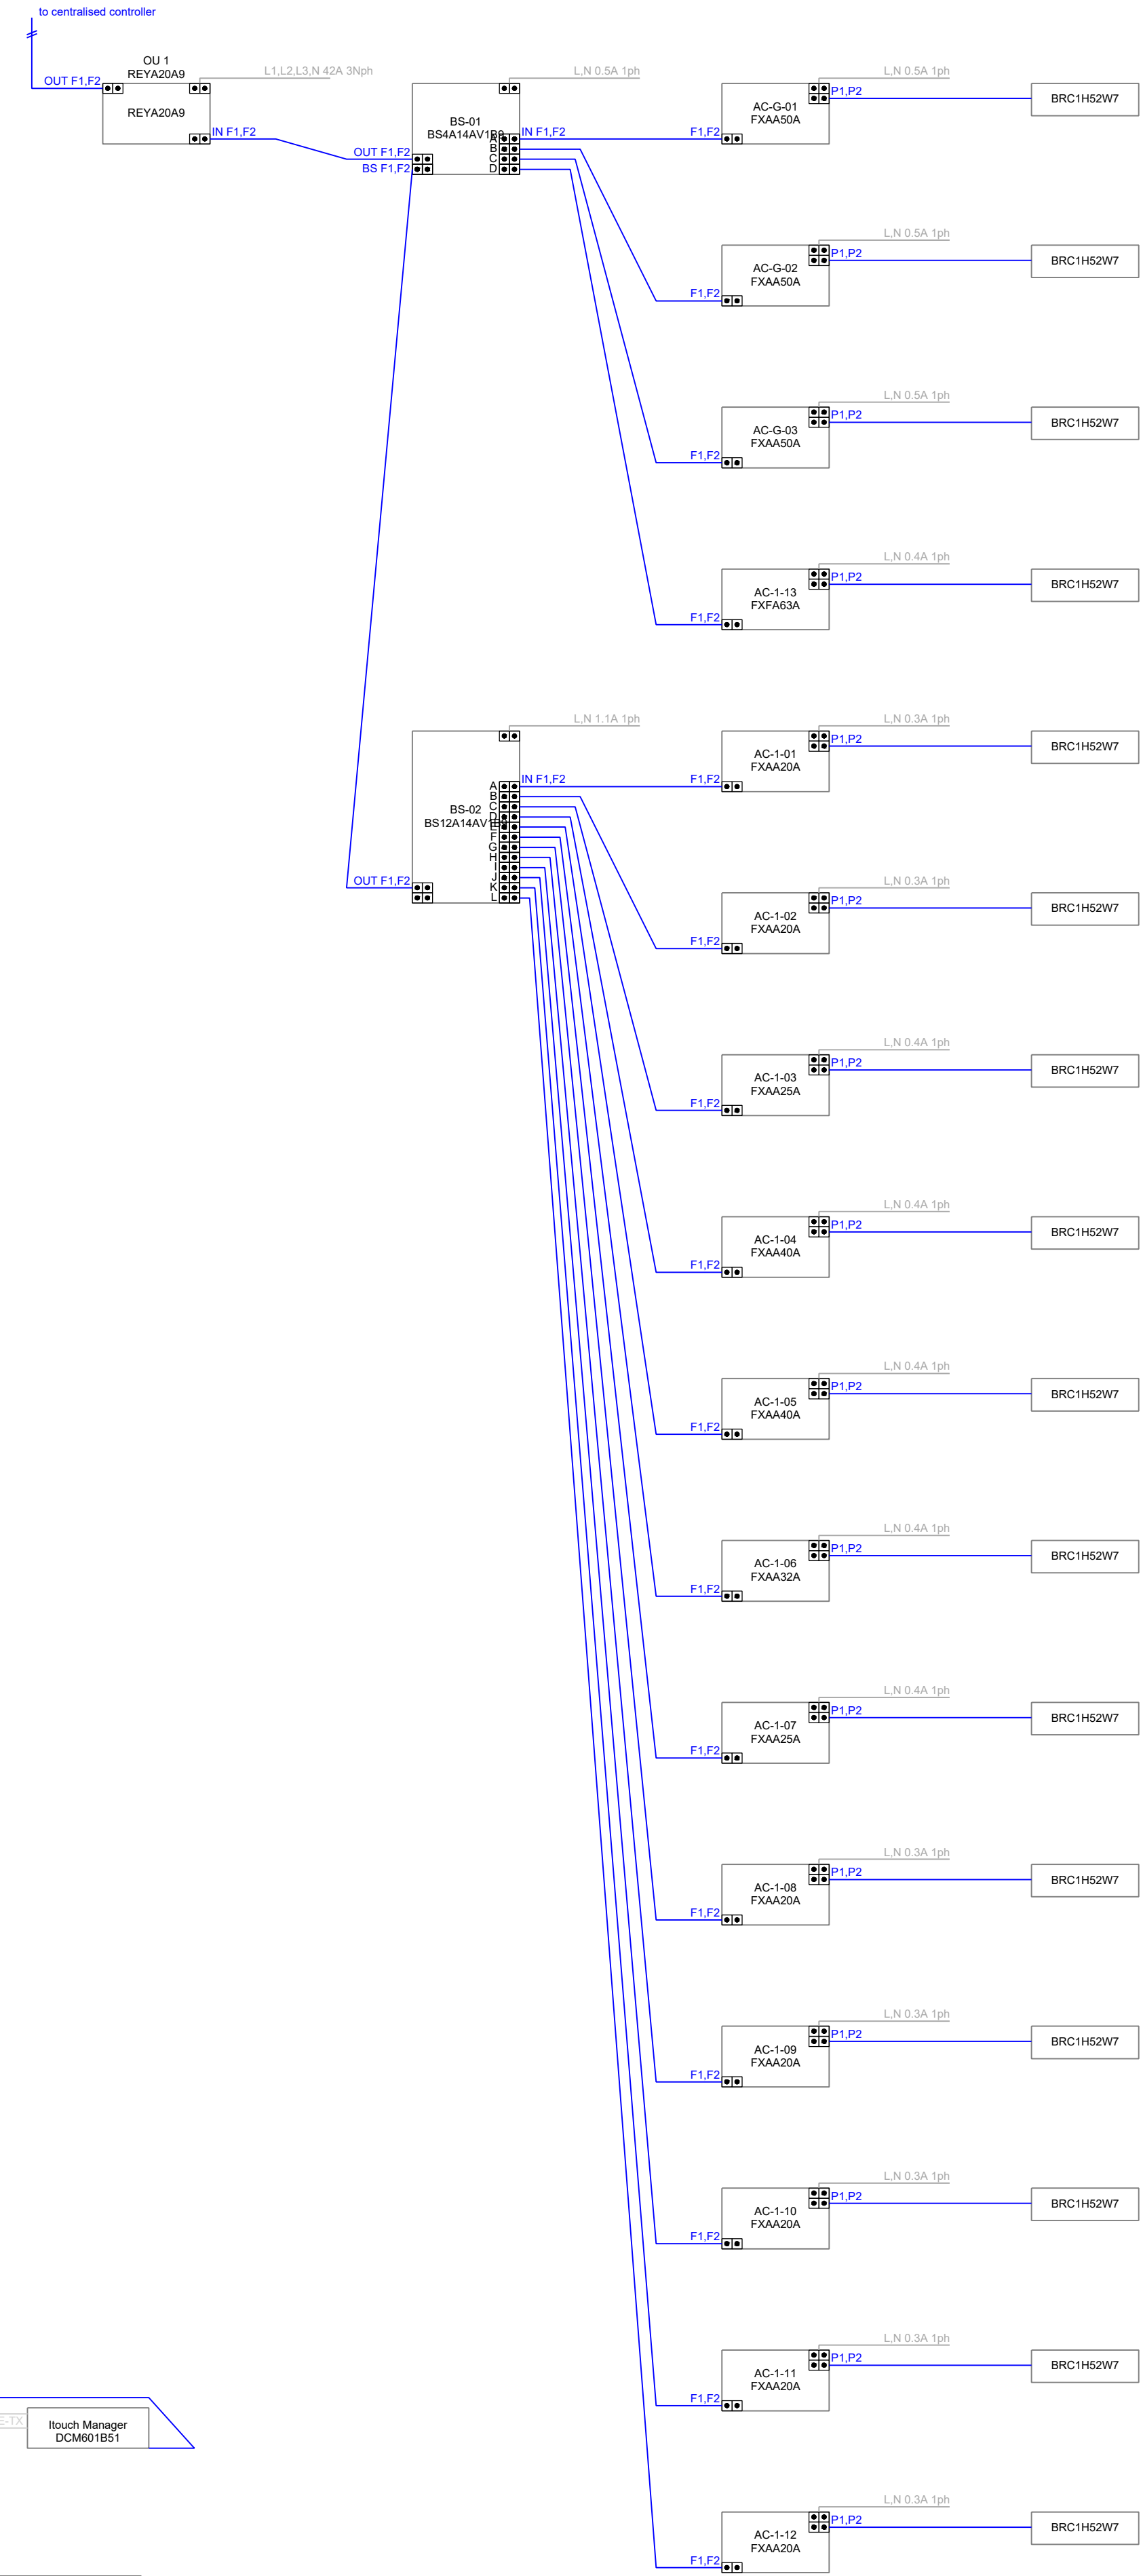

C WIRING SCHEMATIC
Scale: NTS

Copyright: ©
No part of this document may be re-produced or transmitted in any form or stored in any retrieval system of any nature without the written permission of the consultant as copyright holder excepts as agreed for use on the project for which the document was originally written.

General notes:
This drawing to be read in conjunction with all relevant architectural drawings and specifications.
This drawing to be read in conjunction with all relevant structural drawings and specifications.
This drawing to be read in conjunction with all relevant mechanical and electrical drawings and specifications.
All dimensions in millimeters, do not scale from this drawing, only use figured dimensions only.
Contractor must verify all dimensions on site prior to installation of services and production of working drawings.

C02	For Tender	13/07/2026
C01	For Tender	30/06/2026
Rev	Description	Date



Client: Corlann Ireland
Kilcoman House, Galway

Architect: Ian Sheehy
Askeaton Limerick

Project: Proposed Extension to Offices
Gort Road

Drawing: Mechanical Installation
DX Schematic

MFC Project Reference	26.3142	Scale	NTS A1
Drawn	GJA	Checked	TK
Approved	JM	Status:	Rev:
26.3142-MFC-XX-00-SC-M-5500 (A4) (C02)			