

Copyright: ©

No part of this document may be re-produced or transmitted in any form or stored in any retrieval system of any nature without the written permission of the consultant as copyright holder excepts as agreed for use on the project for which the document was originally written.

General notes:


This drawing to be read in conjunction with all relevant architectural drawings and specifications.

This drawing to be read in conjunction with all relevant structural drawings and specifications.


This drawing to be read in conjunction with all relevant mechanical and electrical drawings and specifications.

All dimensions in millimeters. do not scale from this drawing. only use figured dimensions only.

Contractor must verify all dimensions on site prior to installation of services and production of working drawings.

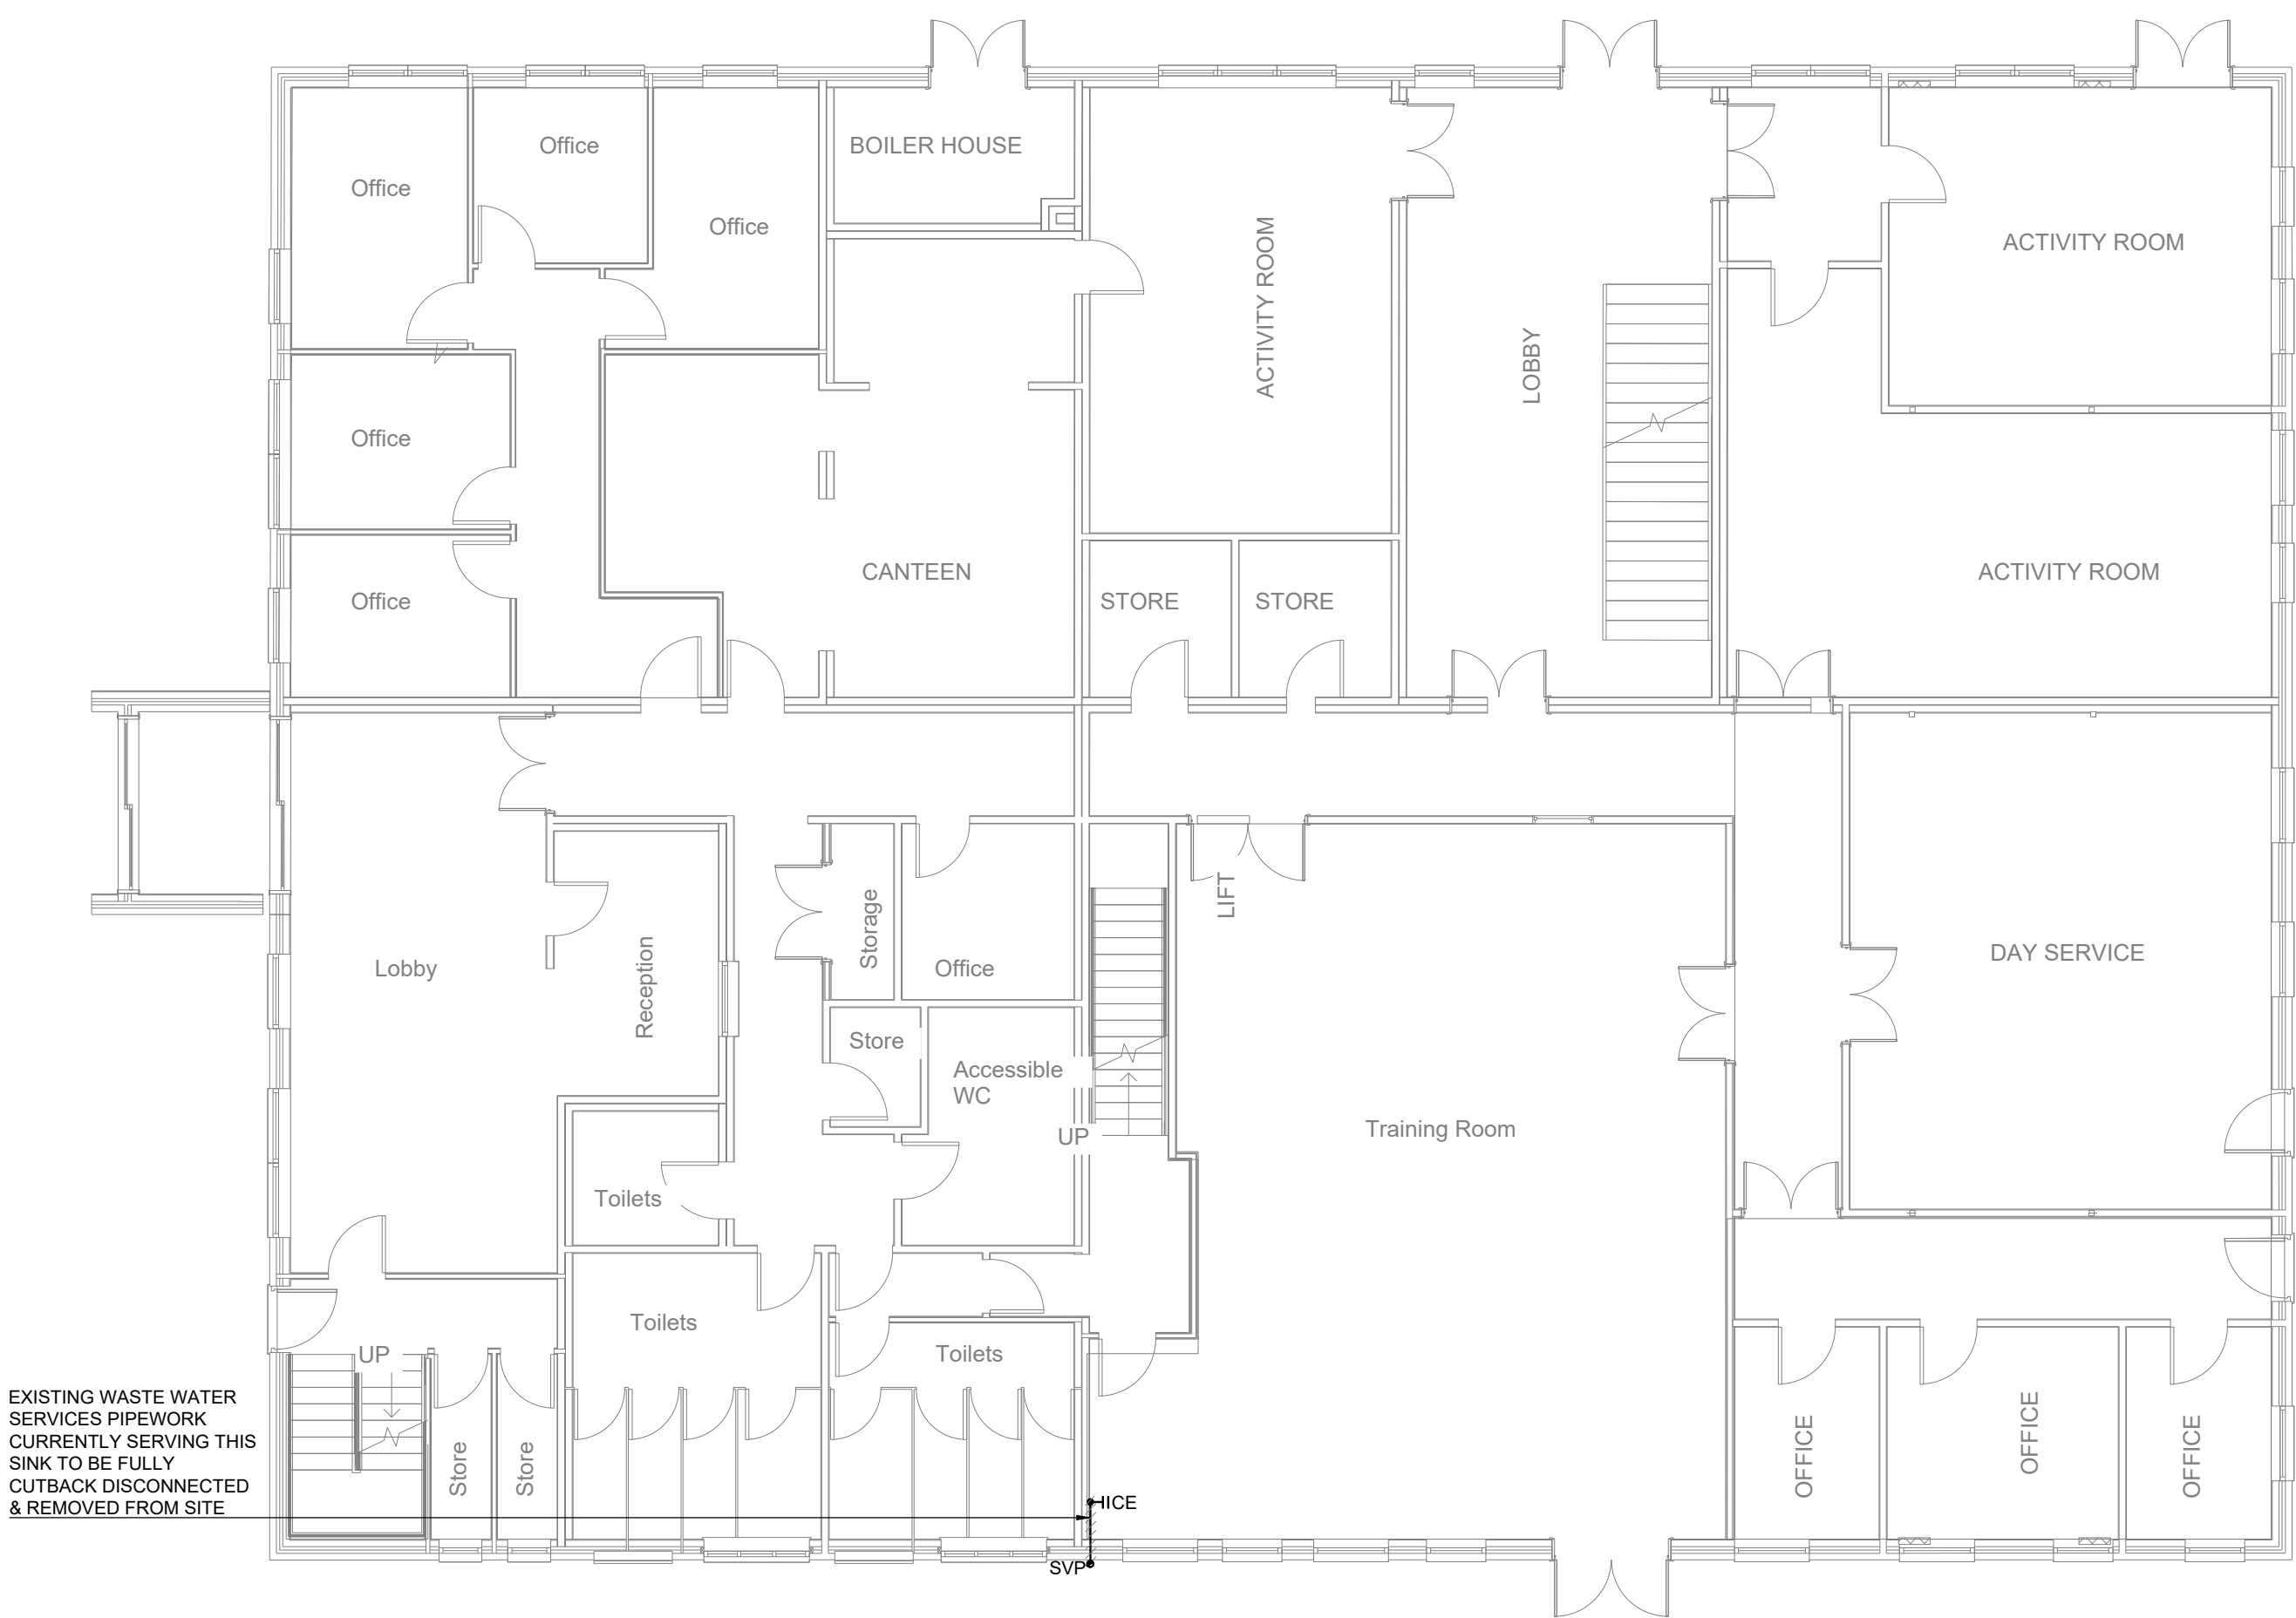

Ground Floor

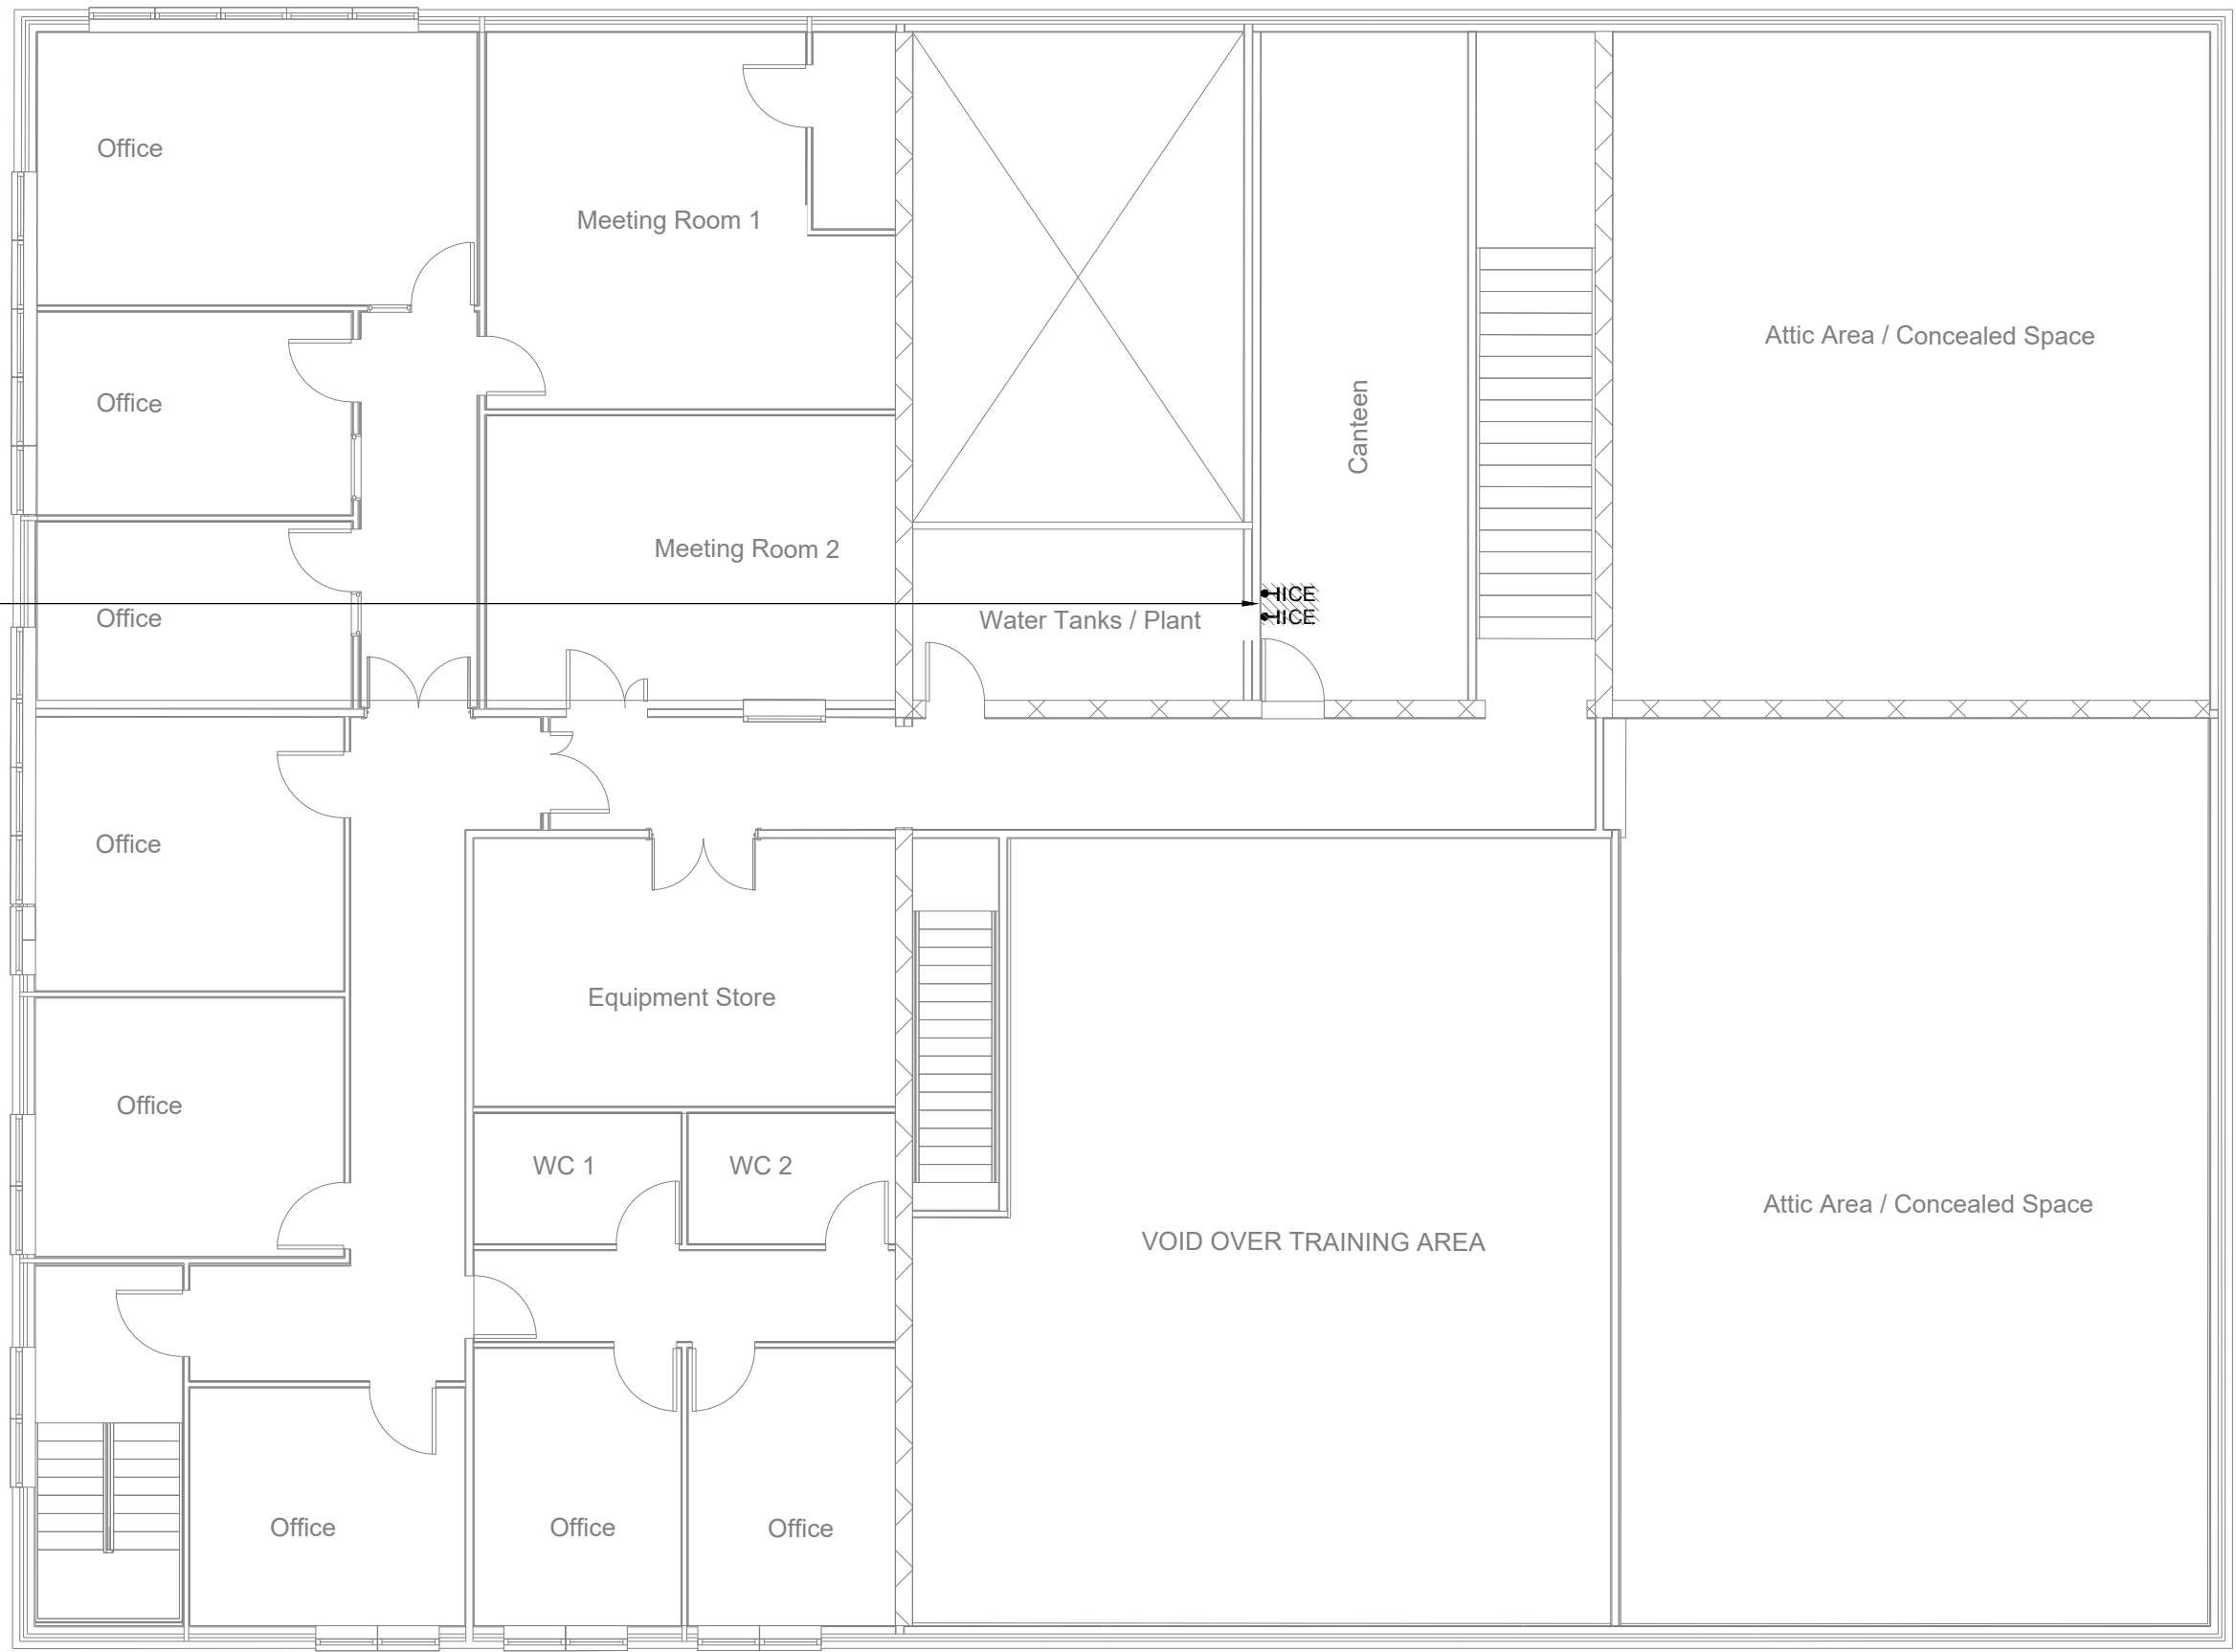

First Floor

C02	For Tender	13/07/2026
C01	For Tender	30/06/2026
Rev	Description	Date



MOLONEYFOX
CONSULTING ENGINEERS
46 O'Connell Street, Limerick | T: 061277841
E: info@MFCConsulting.ie | www.MoloneyFoxConsulting.ie

Client:	Corlann Ireland Kilcoman House, Galway	
Architect:	Ian Sheehy Askeaton Limerick	
Project:	Proposed Extension to Offices Gort Road	
Drawing:	Mechanical Installation Existing Soils & Waste Services Ground & First Floor	
MFC Project Reference 26.3142		Scale 1:100 A1
Drawn GJA	Checked TK	Approved JM
Drawing Reference:		Status: Rev:
26.3142-MFC-ZZ-00-DR-M-5200 (A4) (C02)		