



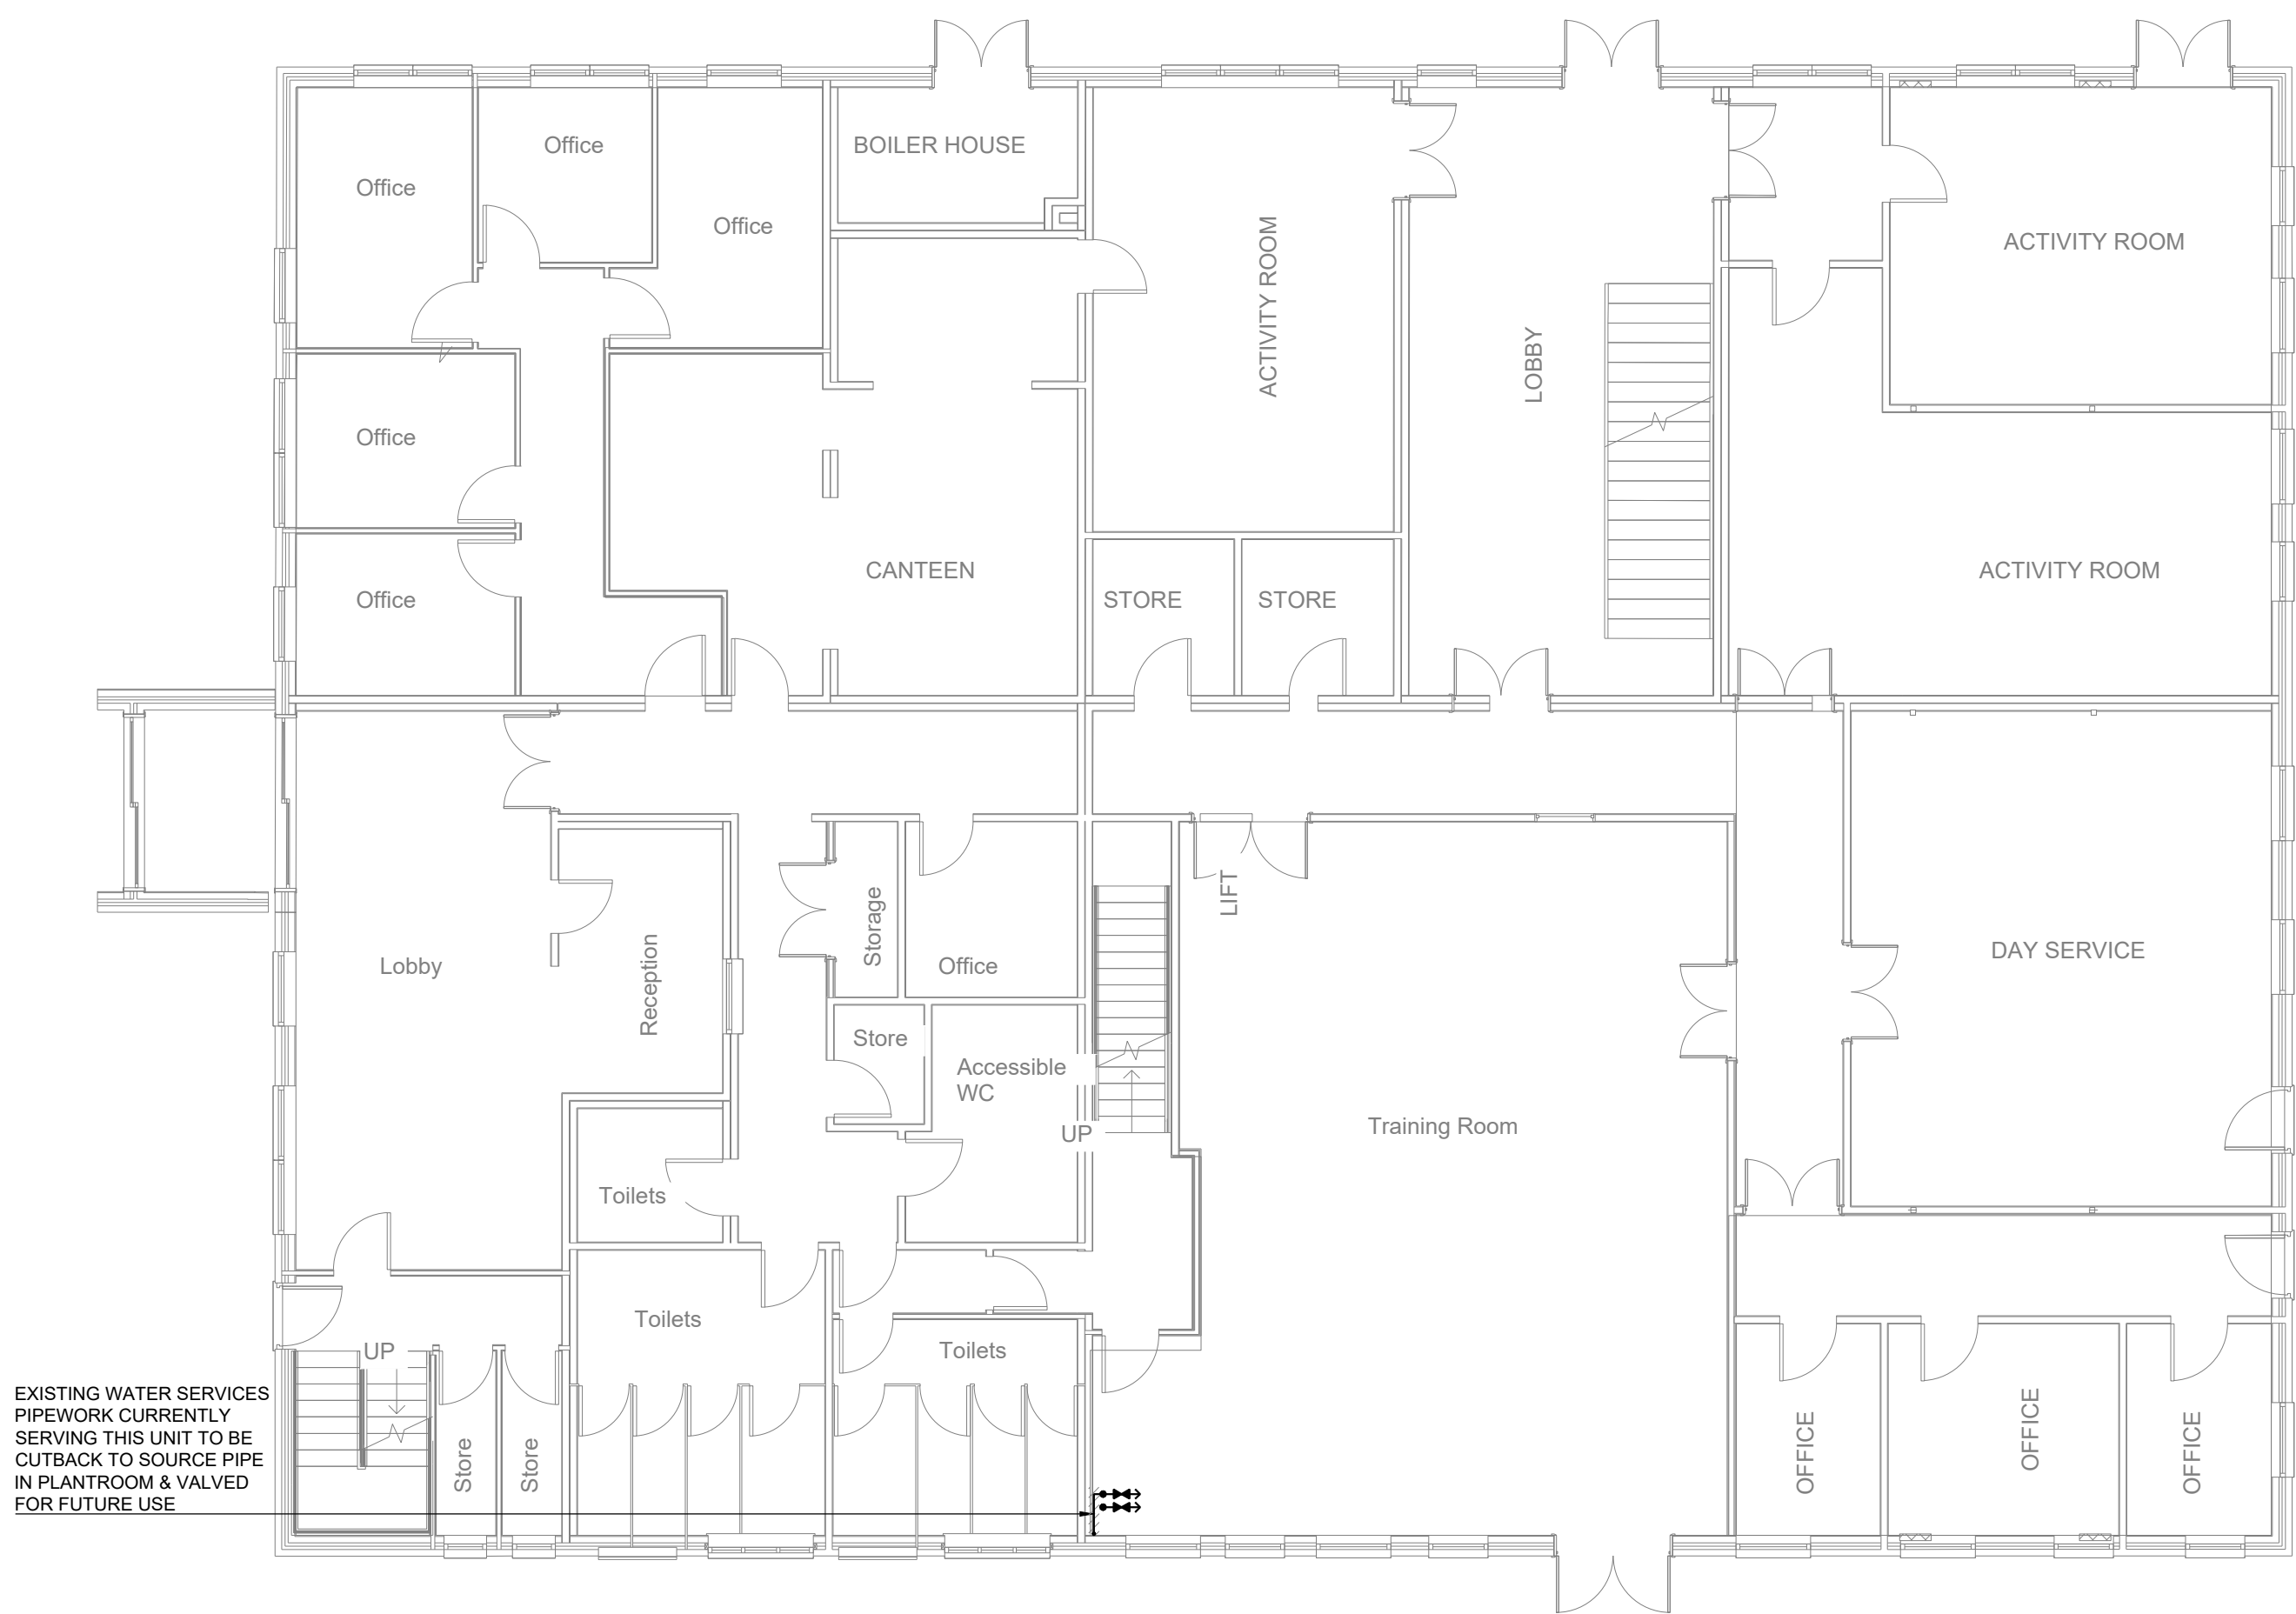

Ground Floor

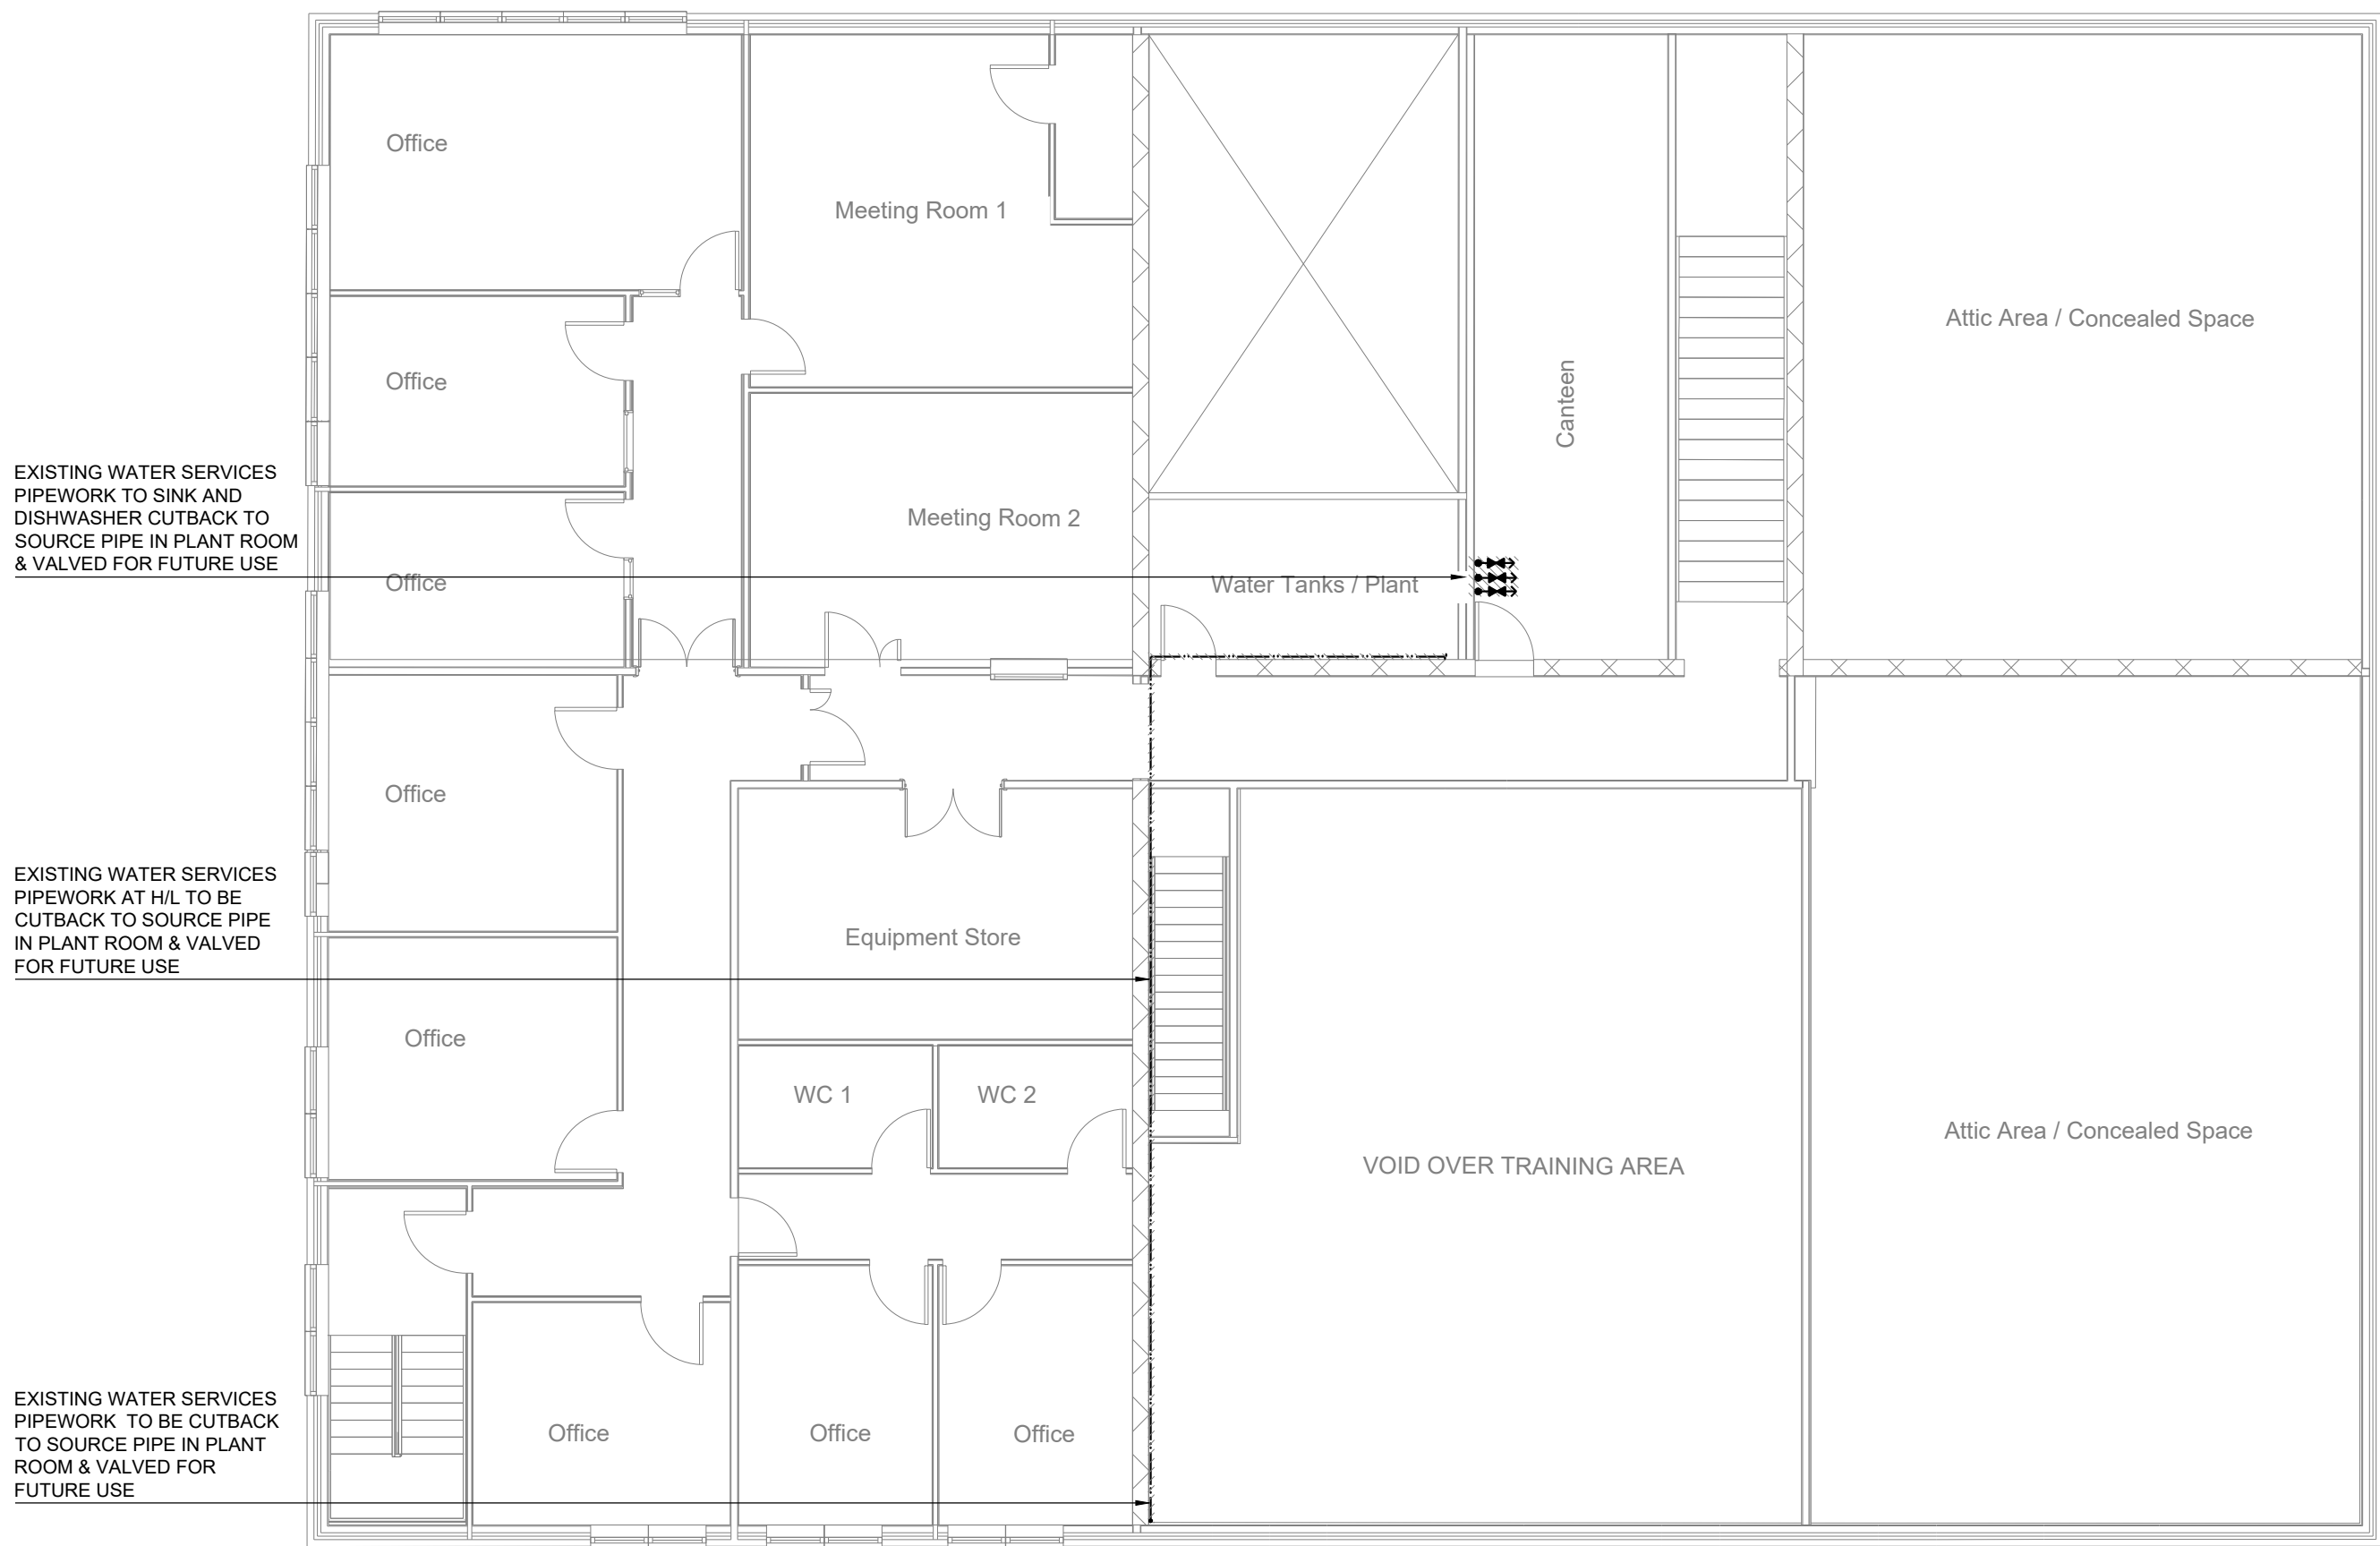

First Floor

C02	For Tender	13/07/2026
C01	For Tender	30/06/2026
Rev	Description	Date



Client:	Corlann Ireland Kilcoman House, Galway	
Architect:	Ian Sheehy Askeaton Limerick	
Project:	Proposed Extension to Offices Gort Road	
Drawing:	Mechanical Installation Existing Water Services Ground & First Floor	
MFC Project Reference 26.3142		Scale 1:100 A1
Drawn GJA	Checked TK	Approved JM
Drawing Reference:		Status: Rev:
26.3142-MFC-ZZ-00-DR-M-5300 (A4) (C02)		