



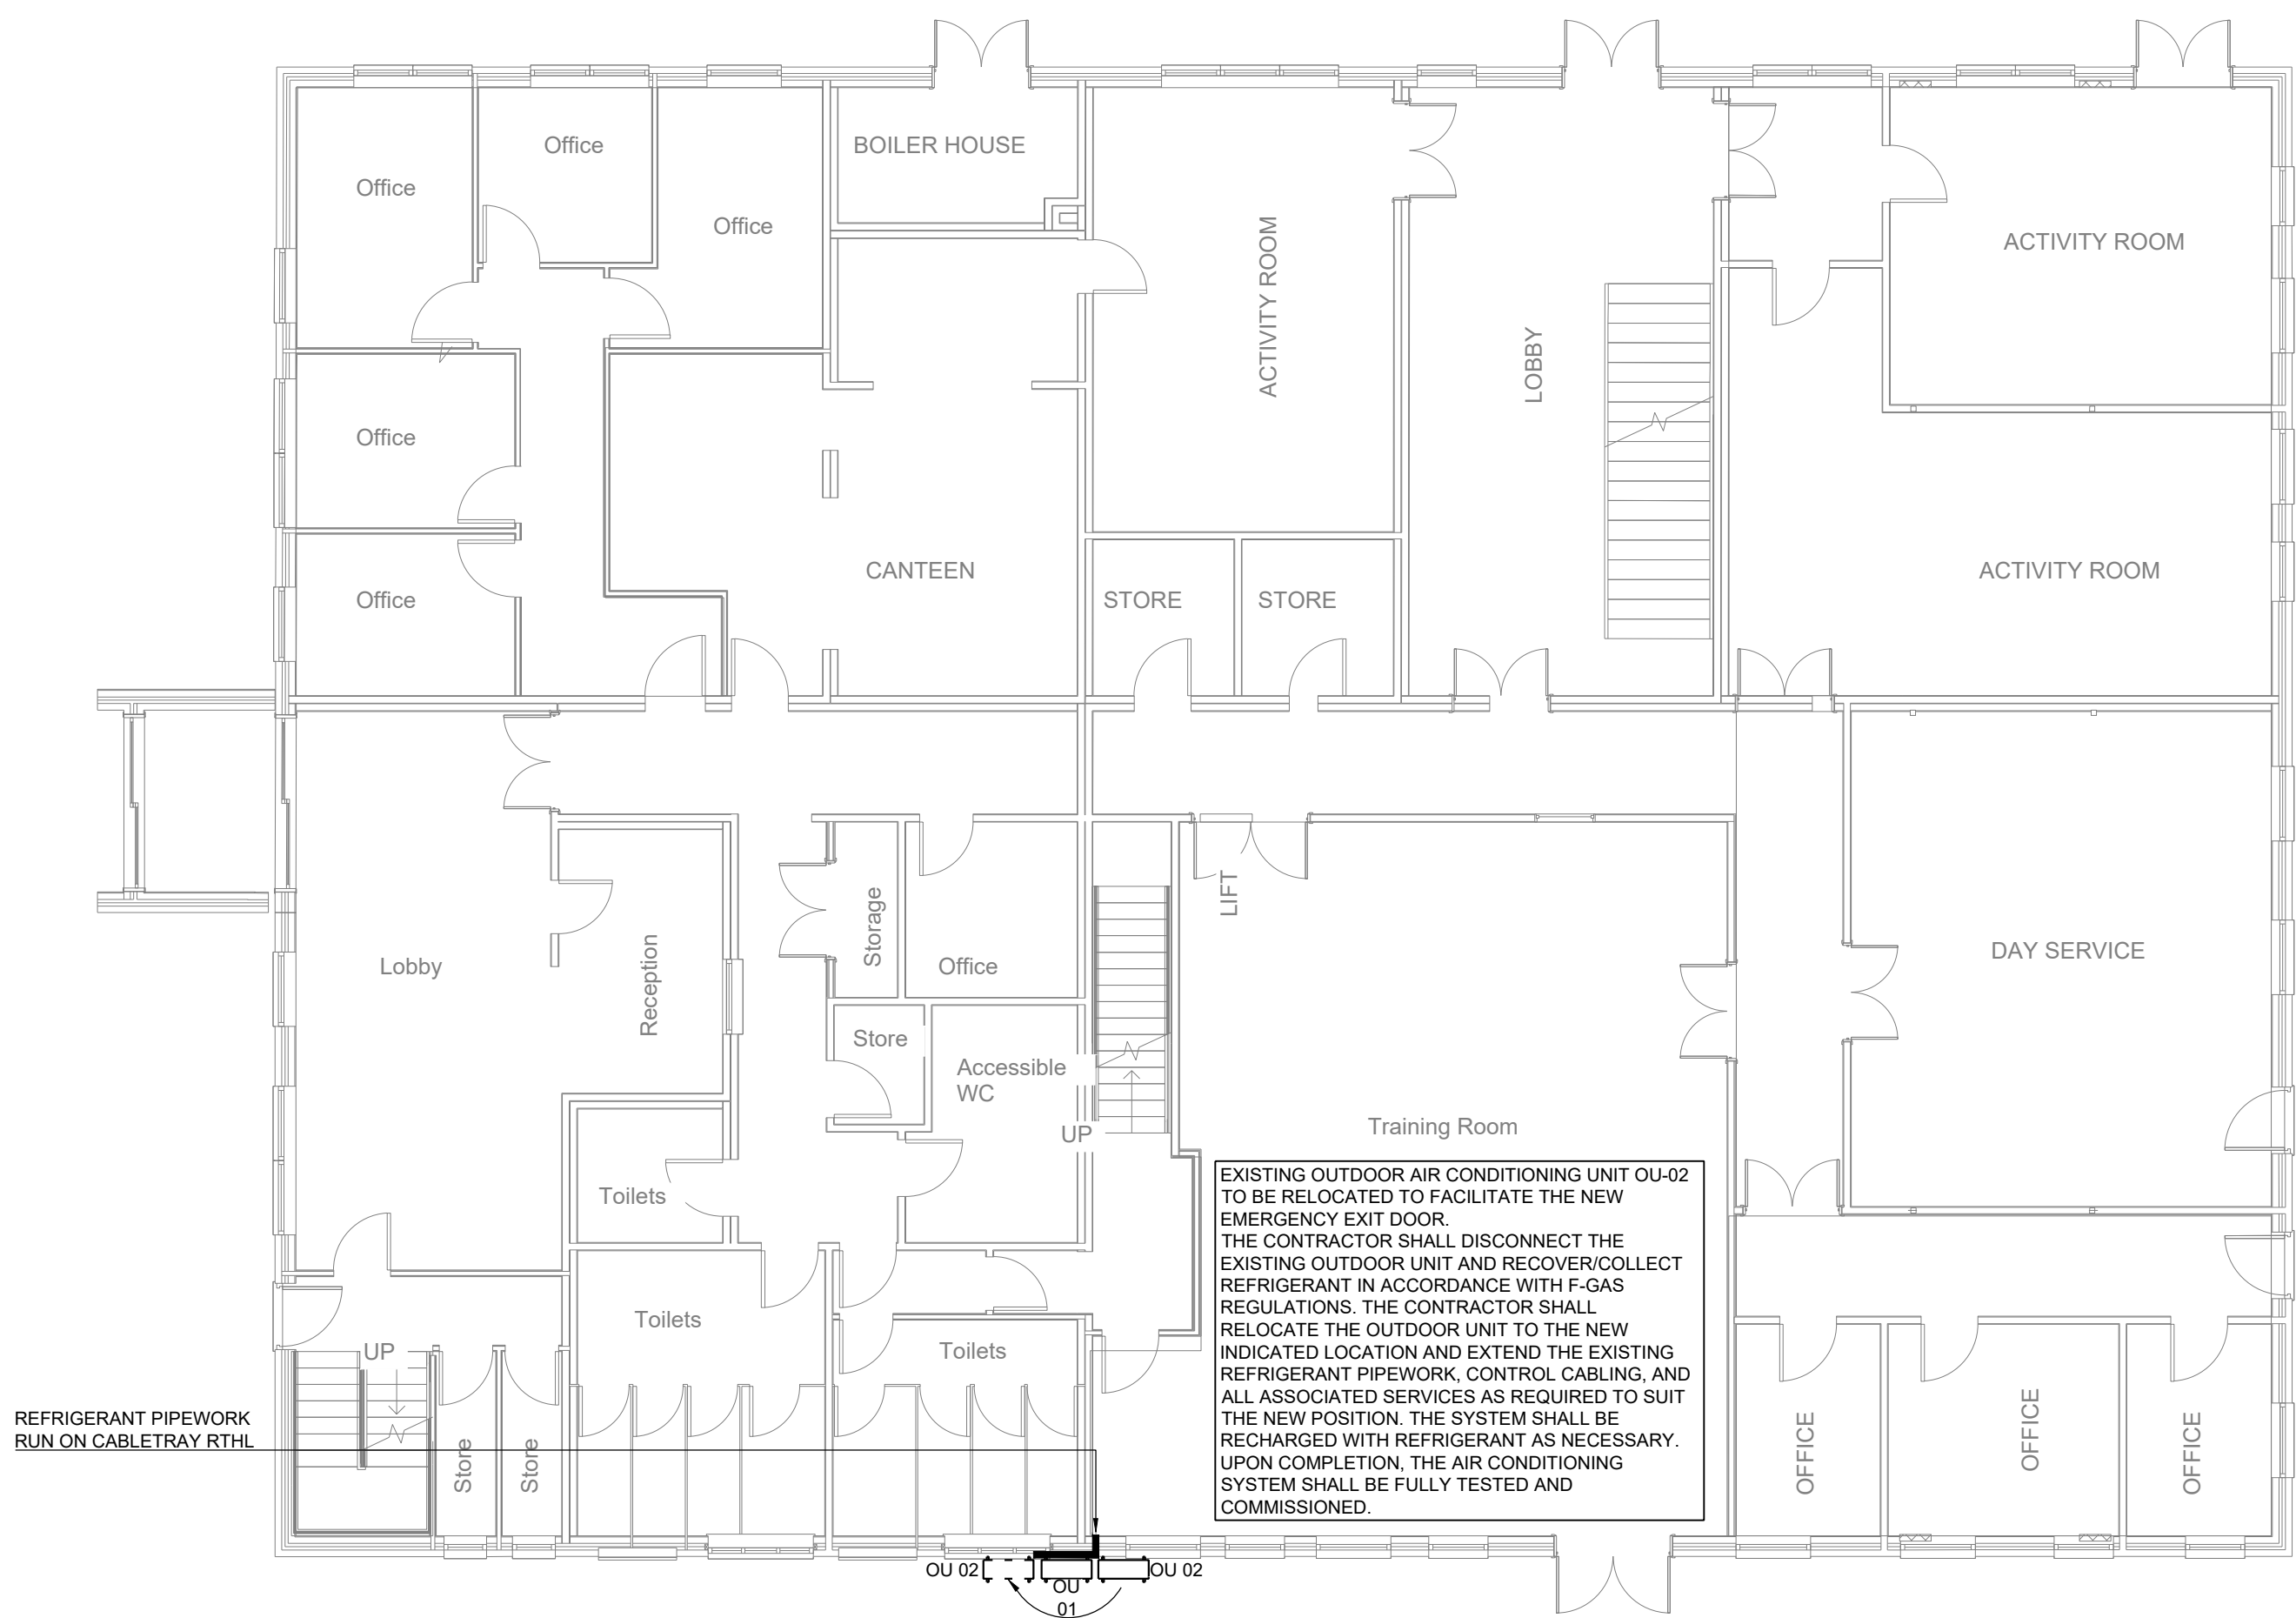

Ground Floor

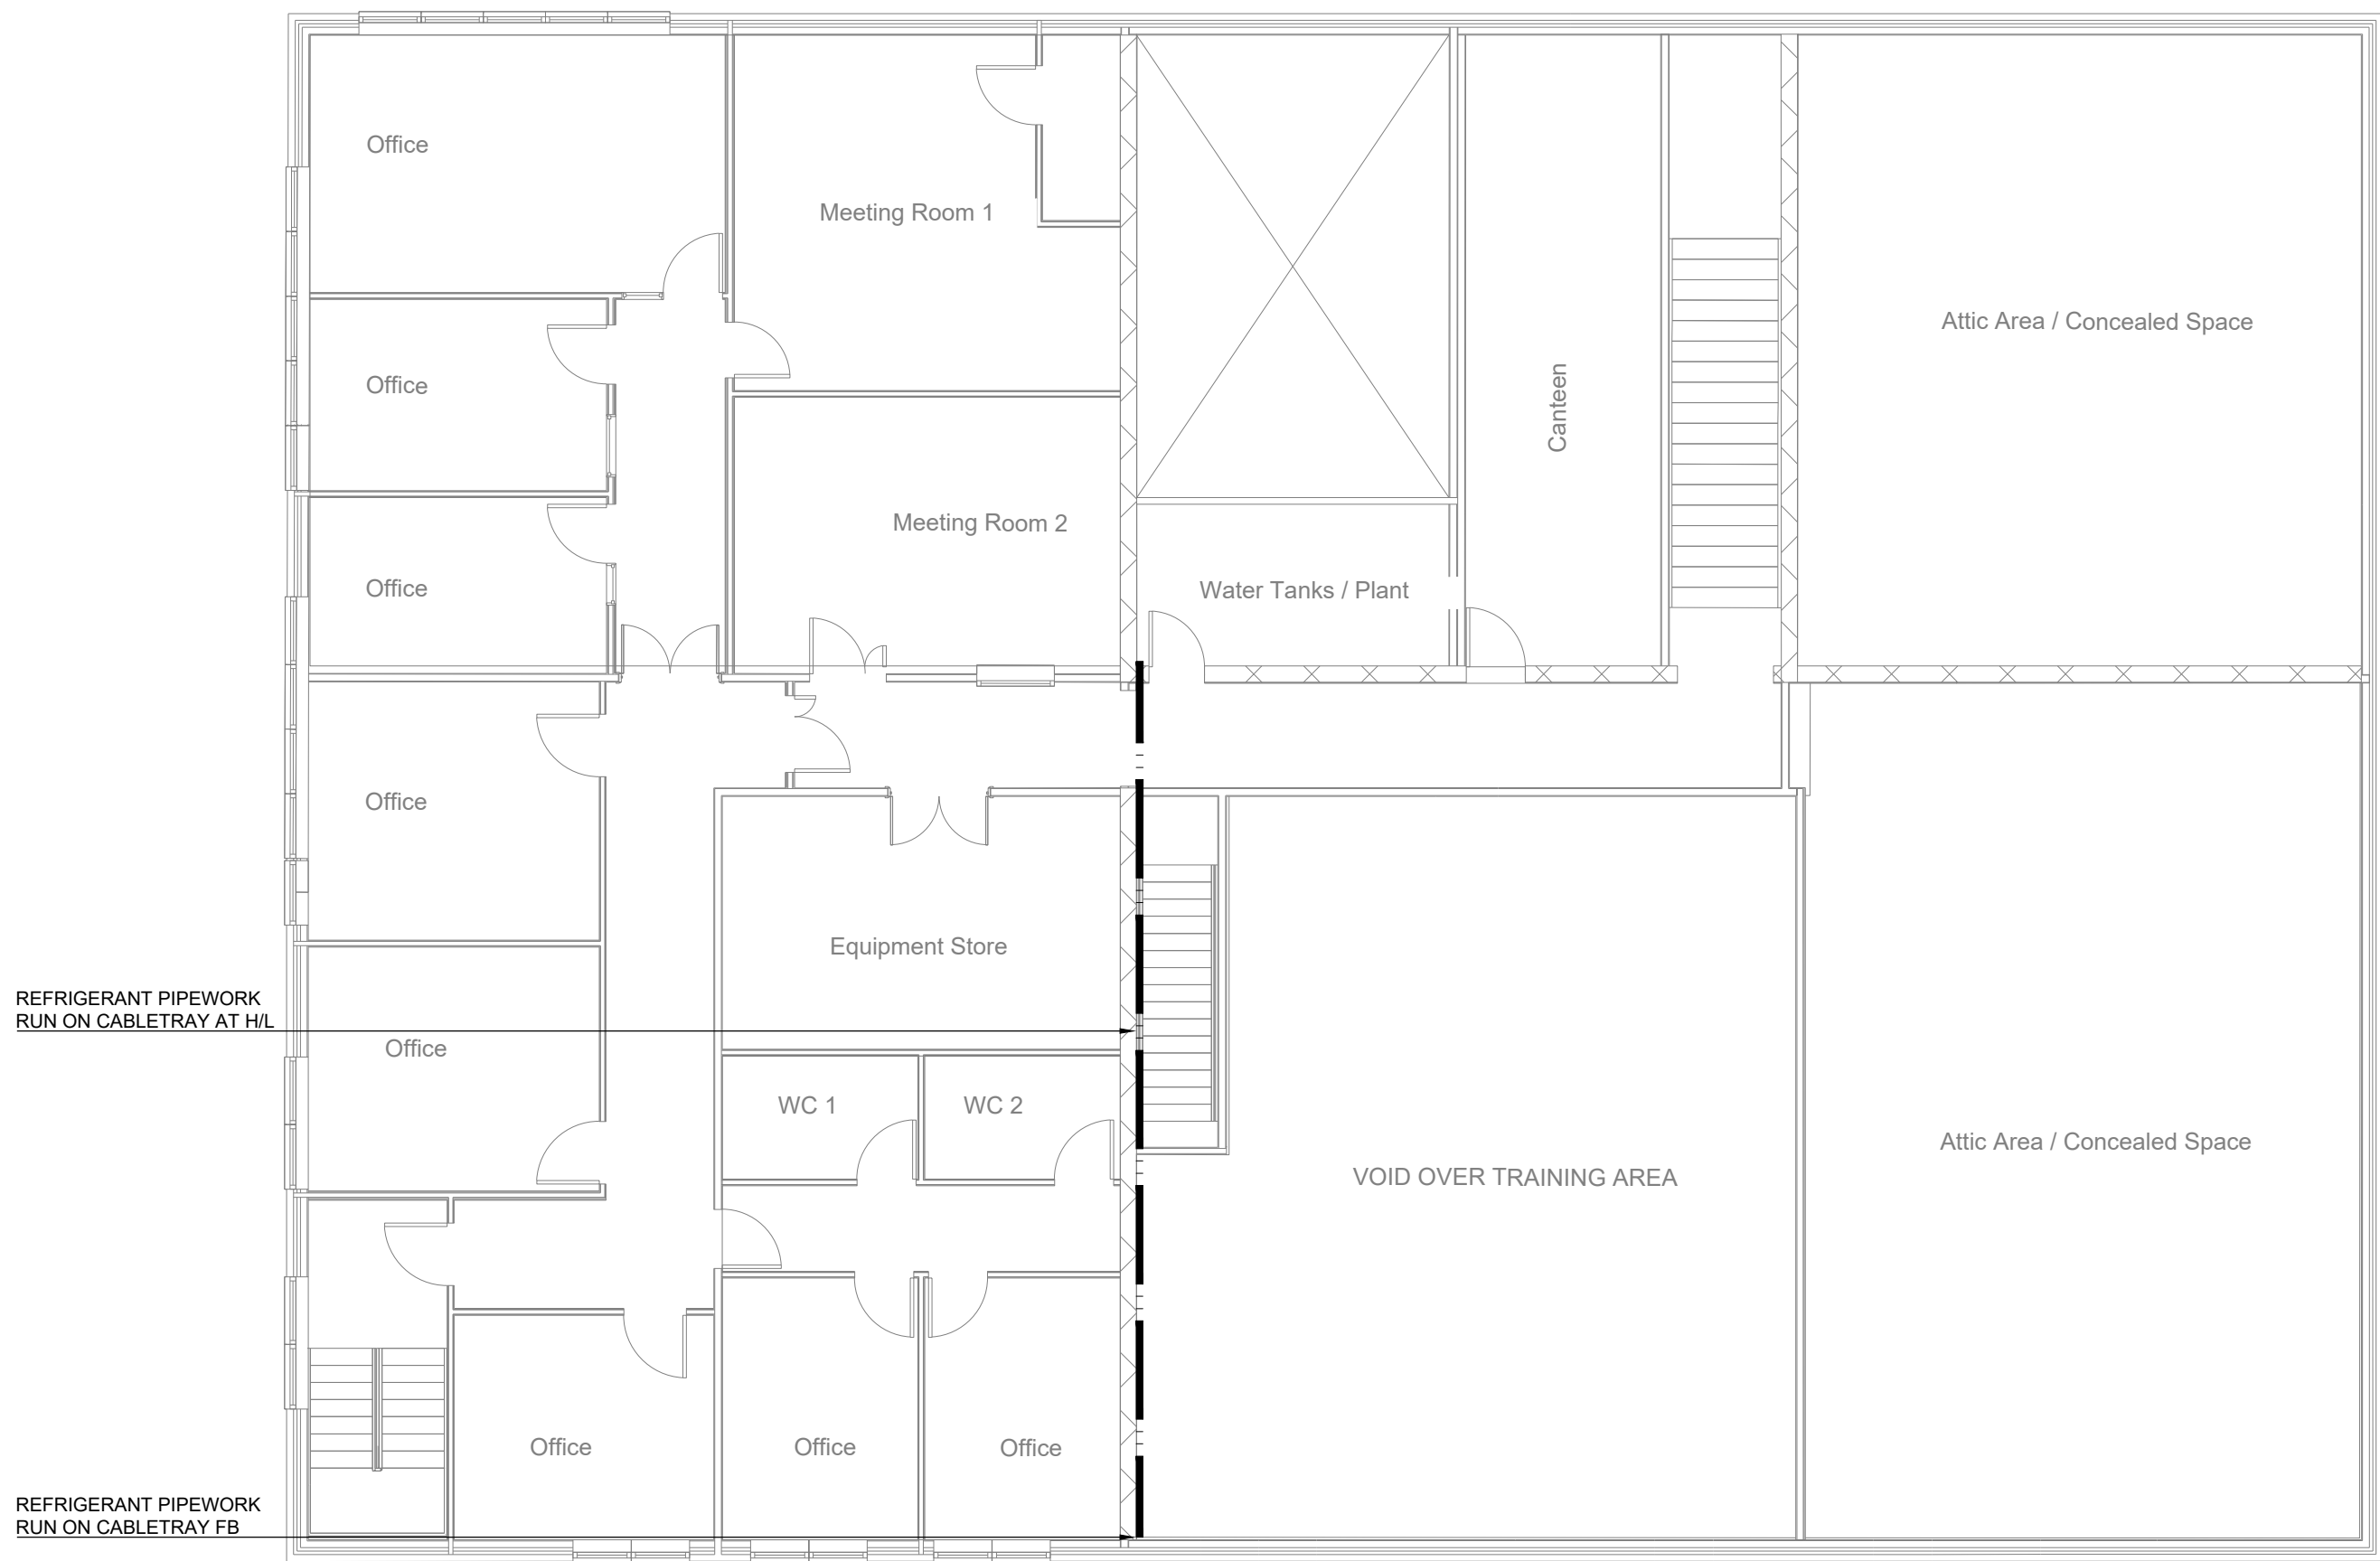

First Floor

C02	For Tender	13/07/2026
C01	For Tender	30/06/2026
Rev	Description	Date

MOLONEYFOX
CONSULTING ENGINEERS

46 O'Connell Street, Limerick | T: 061277841
E: info@MFCConsulting.ie | www.MoloneyFoxConsulting.ie

Client: Corlann Ireland
Kilcoman House, Galway

Architect: Ian Sheehy
Askeaton Limerick

Project: Proposed Extension to Offices
Gort Road

Drawing: Mechanical Installation
Existing DX Refrigerant Services
Ground & First Floor

MFC Project Reference | 26.3142 | Scale | 1:100 A1

Drawn | GJA | Checked | TK | Approved | JM

Drawing Reference: Status: Rev:
26.3142-MFC-ZZ-00-DR-M-5500 (A4) (C02)