



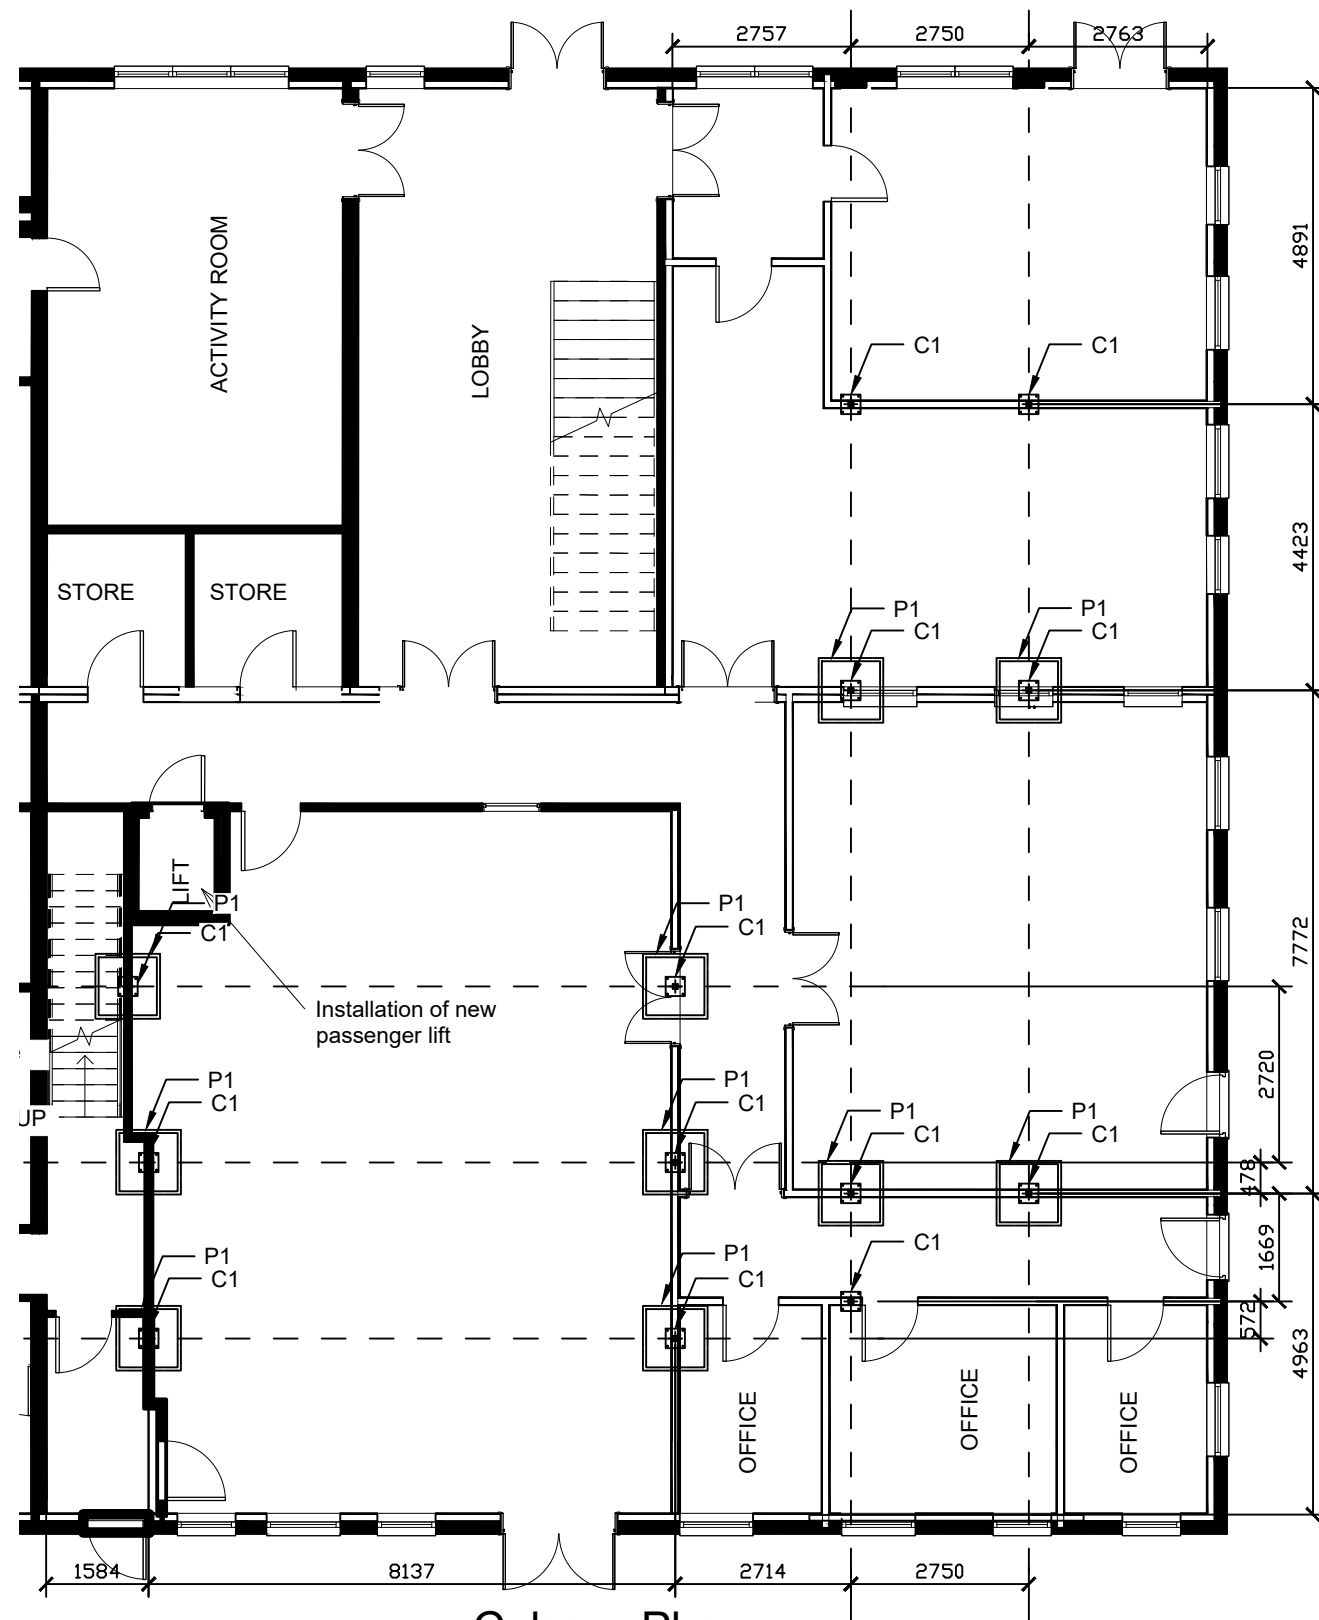

Column Plan

LEGEND

- P1 = 900x900x300 Pad
- ✦ C1 = 80x80x5 SHS
- I B1 = 203x133 UB 25
- I B2 = 254x254 UC 73

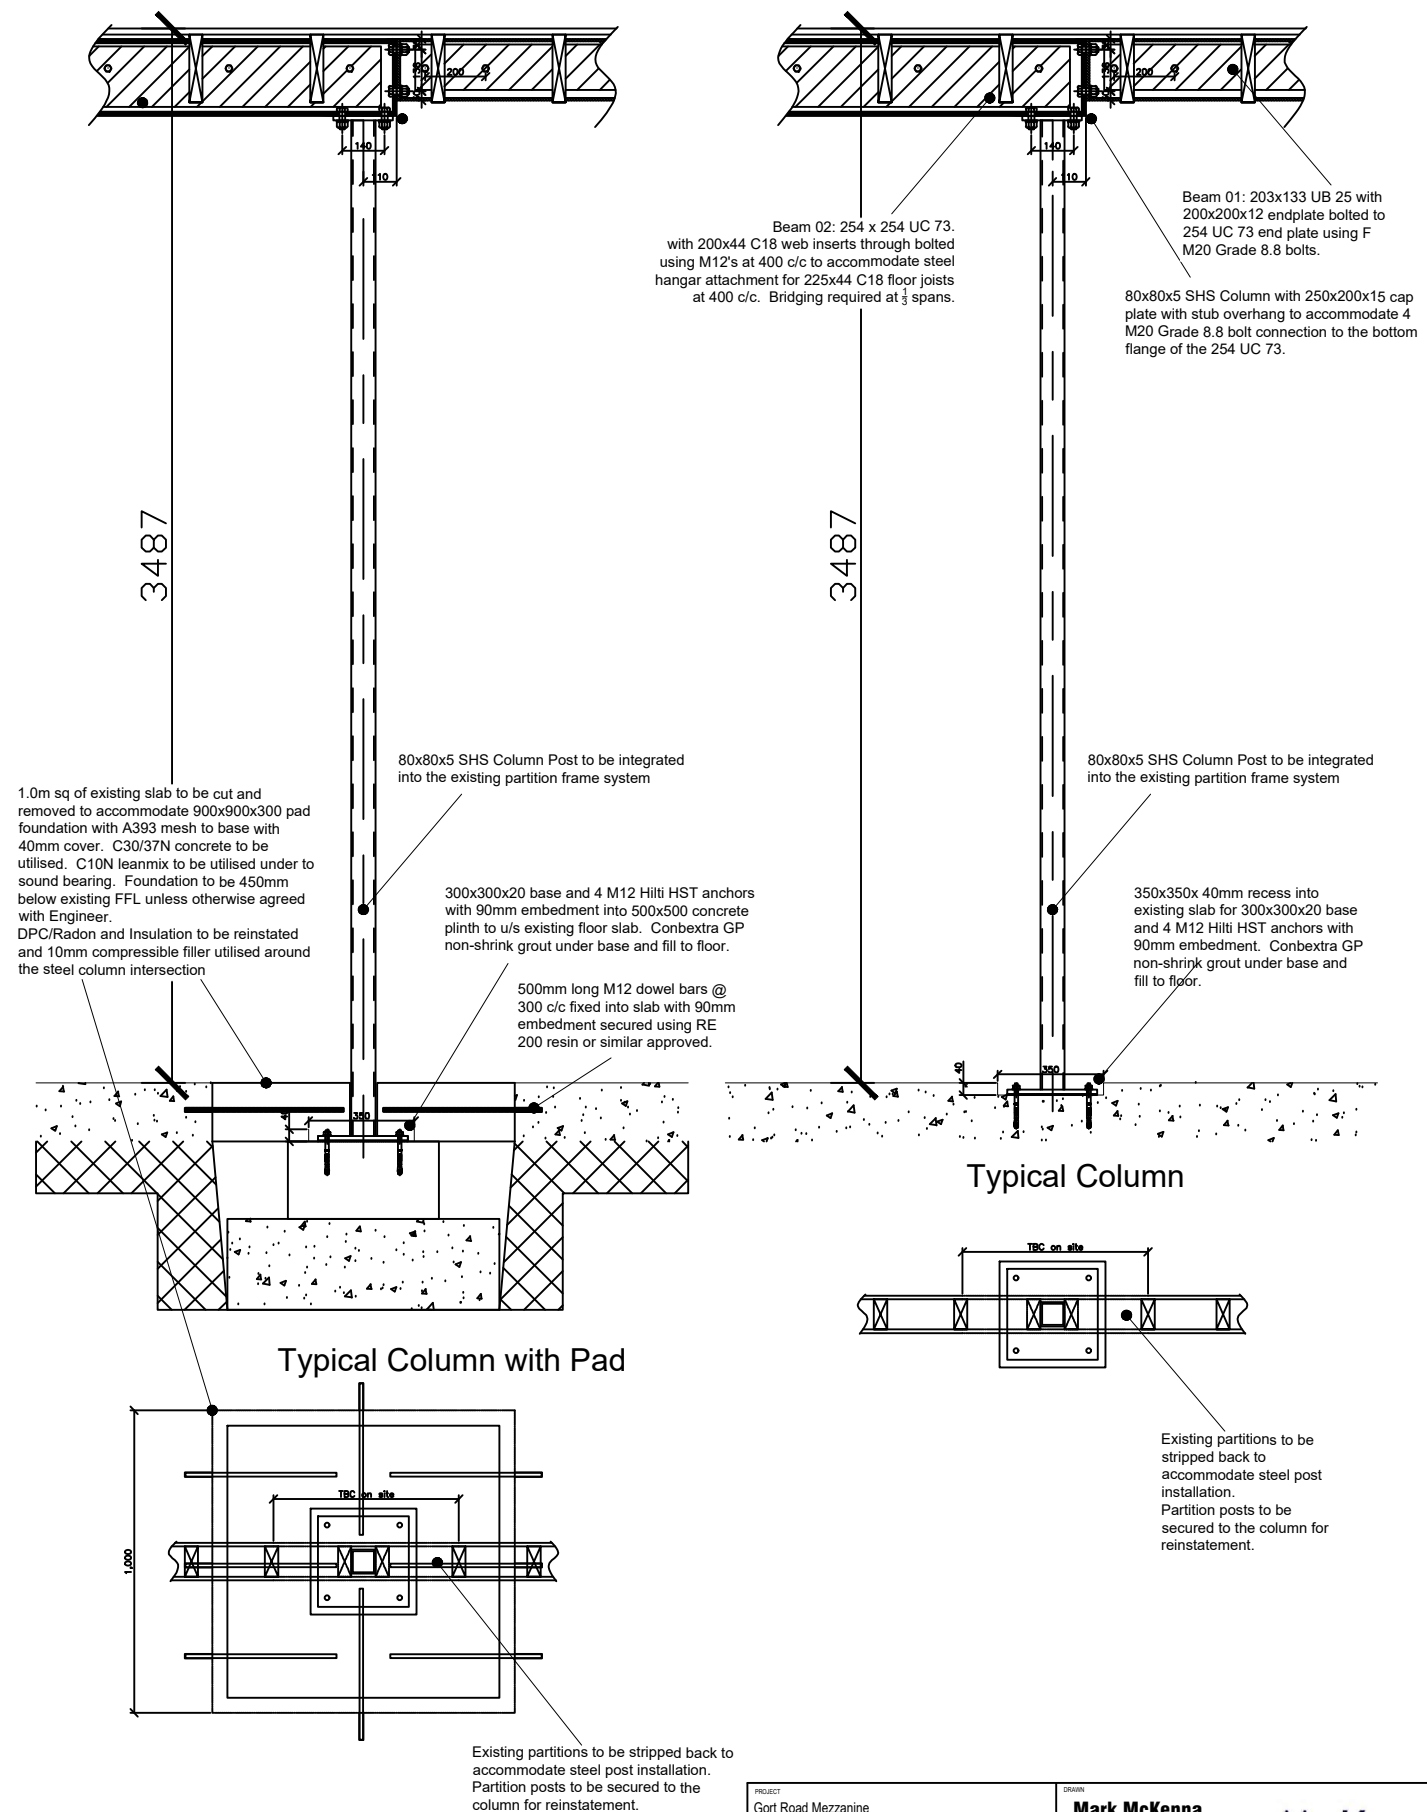

PROJECT Gort Road Mezzanine	DESIGN Mark McKenna	McKenna consulting engineering	
CLIENT Brothers Of Charity	DATE June '26	DRAWING NUMBER 250-801-101	REVISION 0
STATUS Construction	SCALE 1:100 @ A3		