



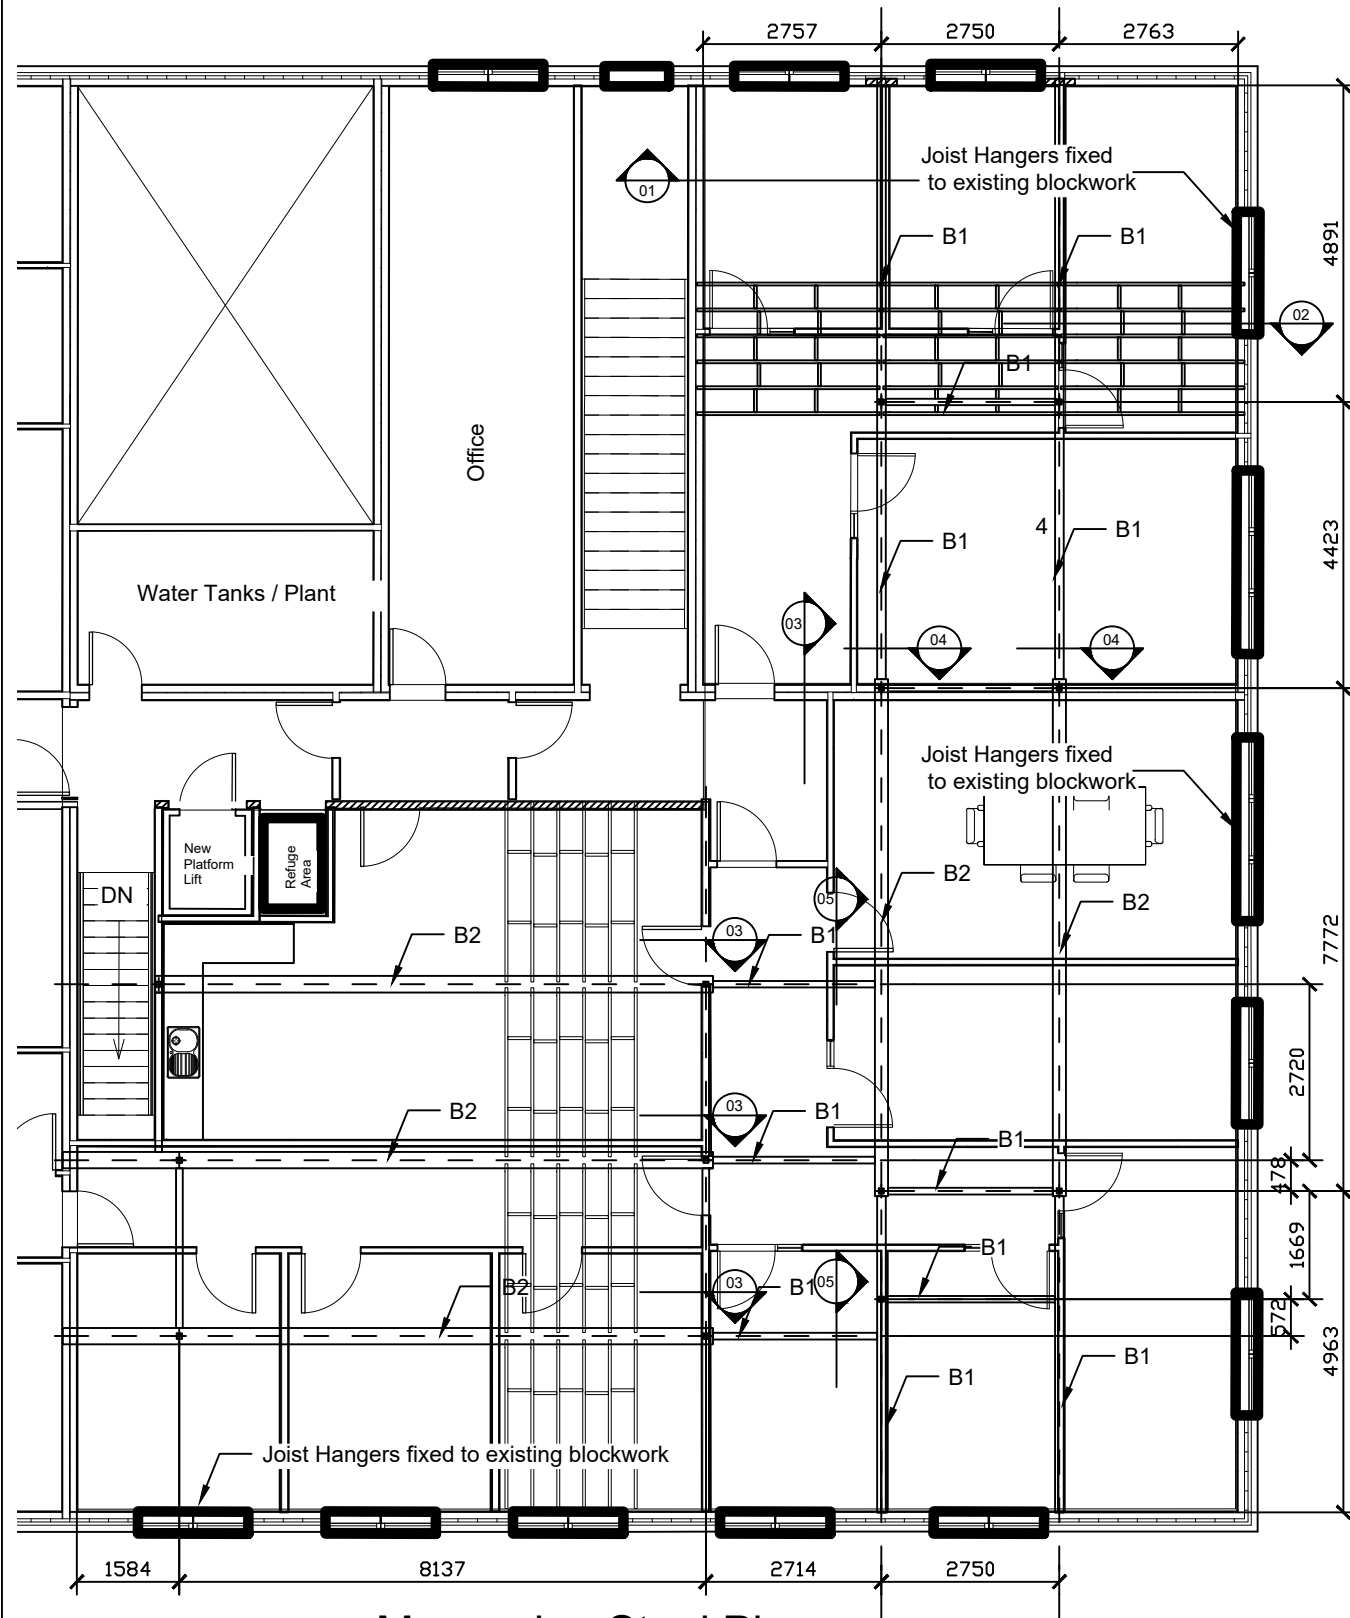


Mezzanine Steel Plan


- LEGEND
- P1 = 900x900x300 Pad
 - C1 = 80x80x5 SHS
 - B1 = 203x133 UB 25
 - B2 = 254x254 UC 73

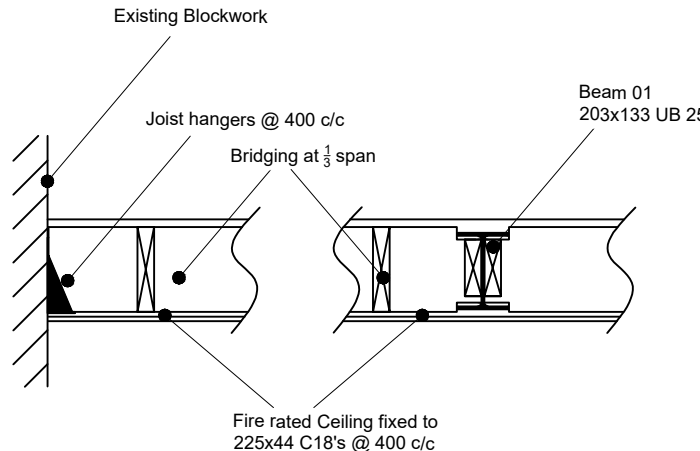


Section 01

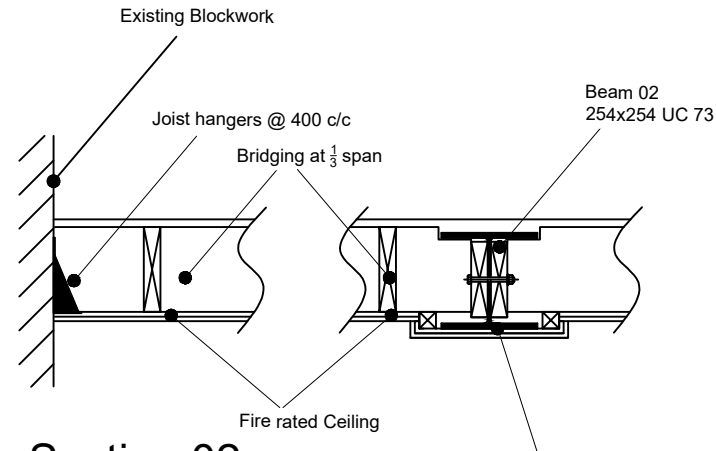


Section 02

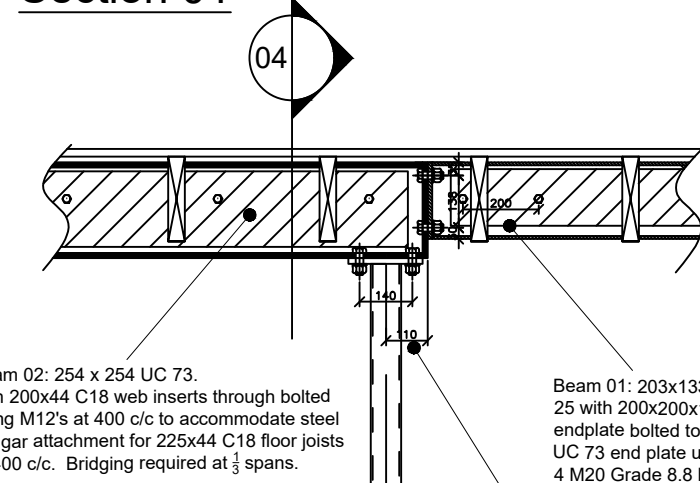


Section 03

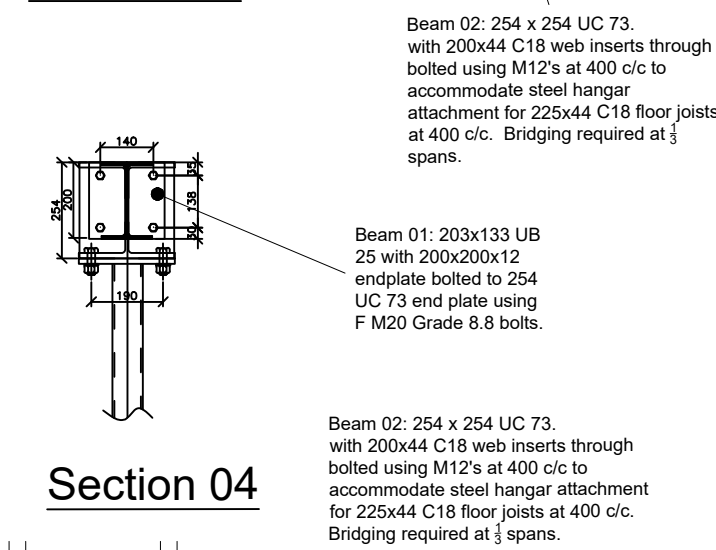

Section 04

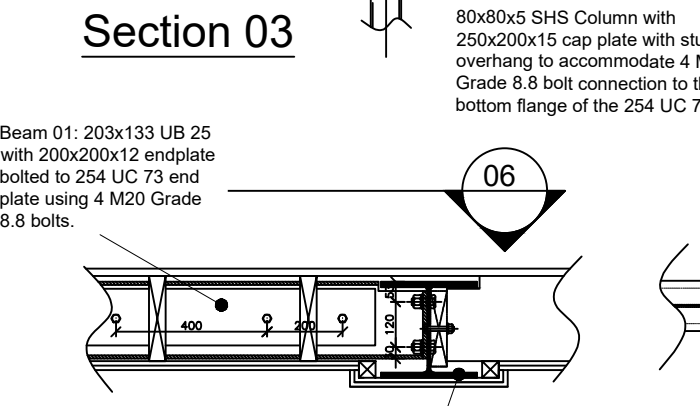

Section 05

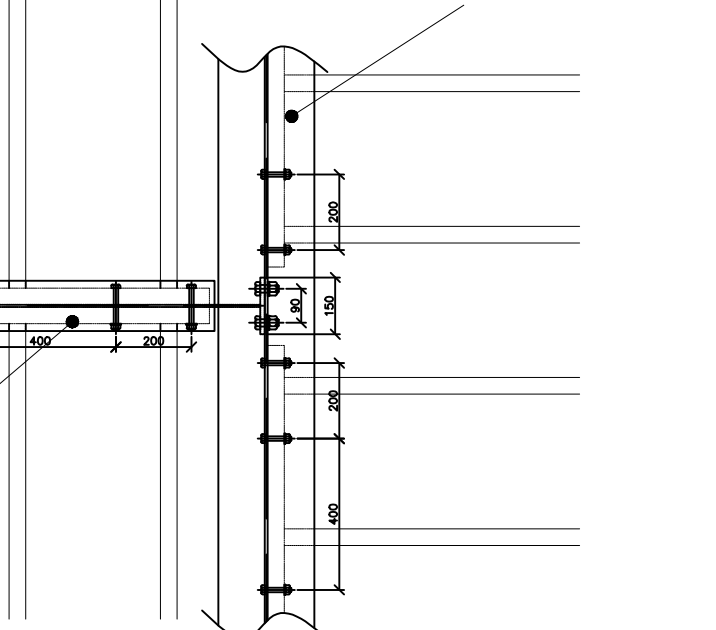

Section 06

PROJECT Gort Road Mezzanine	DESIGN Mark McKenna	McKenna consulting engineering	
CLIENT Brothers Of Charity	DATE June '26	DRAWING NUMBER 250-801-102	REVISION 0
TITLE Construction	SCALE 1:100 @ A3		