




(c) COPYRIGHT MCOH ARCHITECTS
FOR PLANNING PURPOSES ONLY
USE FIGURED DIMENSIONS ONLY

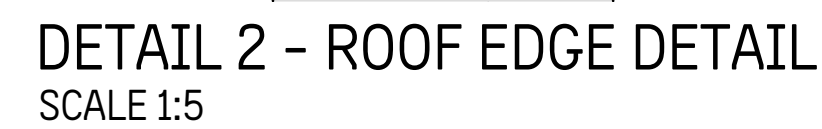

	CLIENT: LMETB			
	PROJECT: ST OLIVERS - PLANT ROOM ROOF REPAIR			
	DRAWING: DETAIL SHEET 1		DRAWN BY: ML	
	SCALE: AS SHOWN @ A1		DATE: 16.06.26	REV 1
	DRAWING NO: 21-43/TD-6000			