


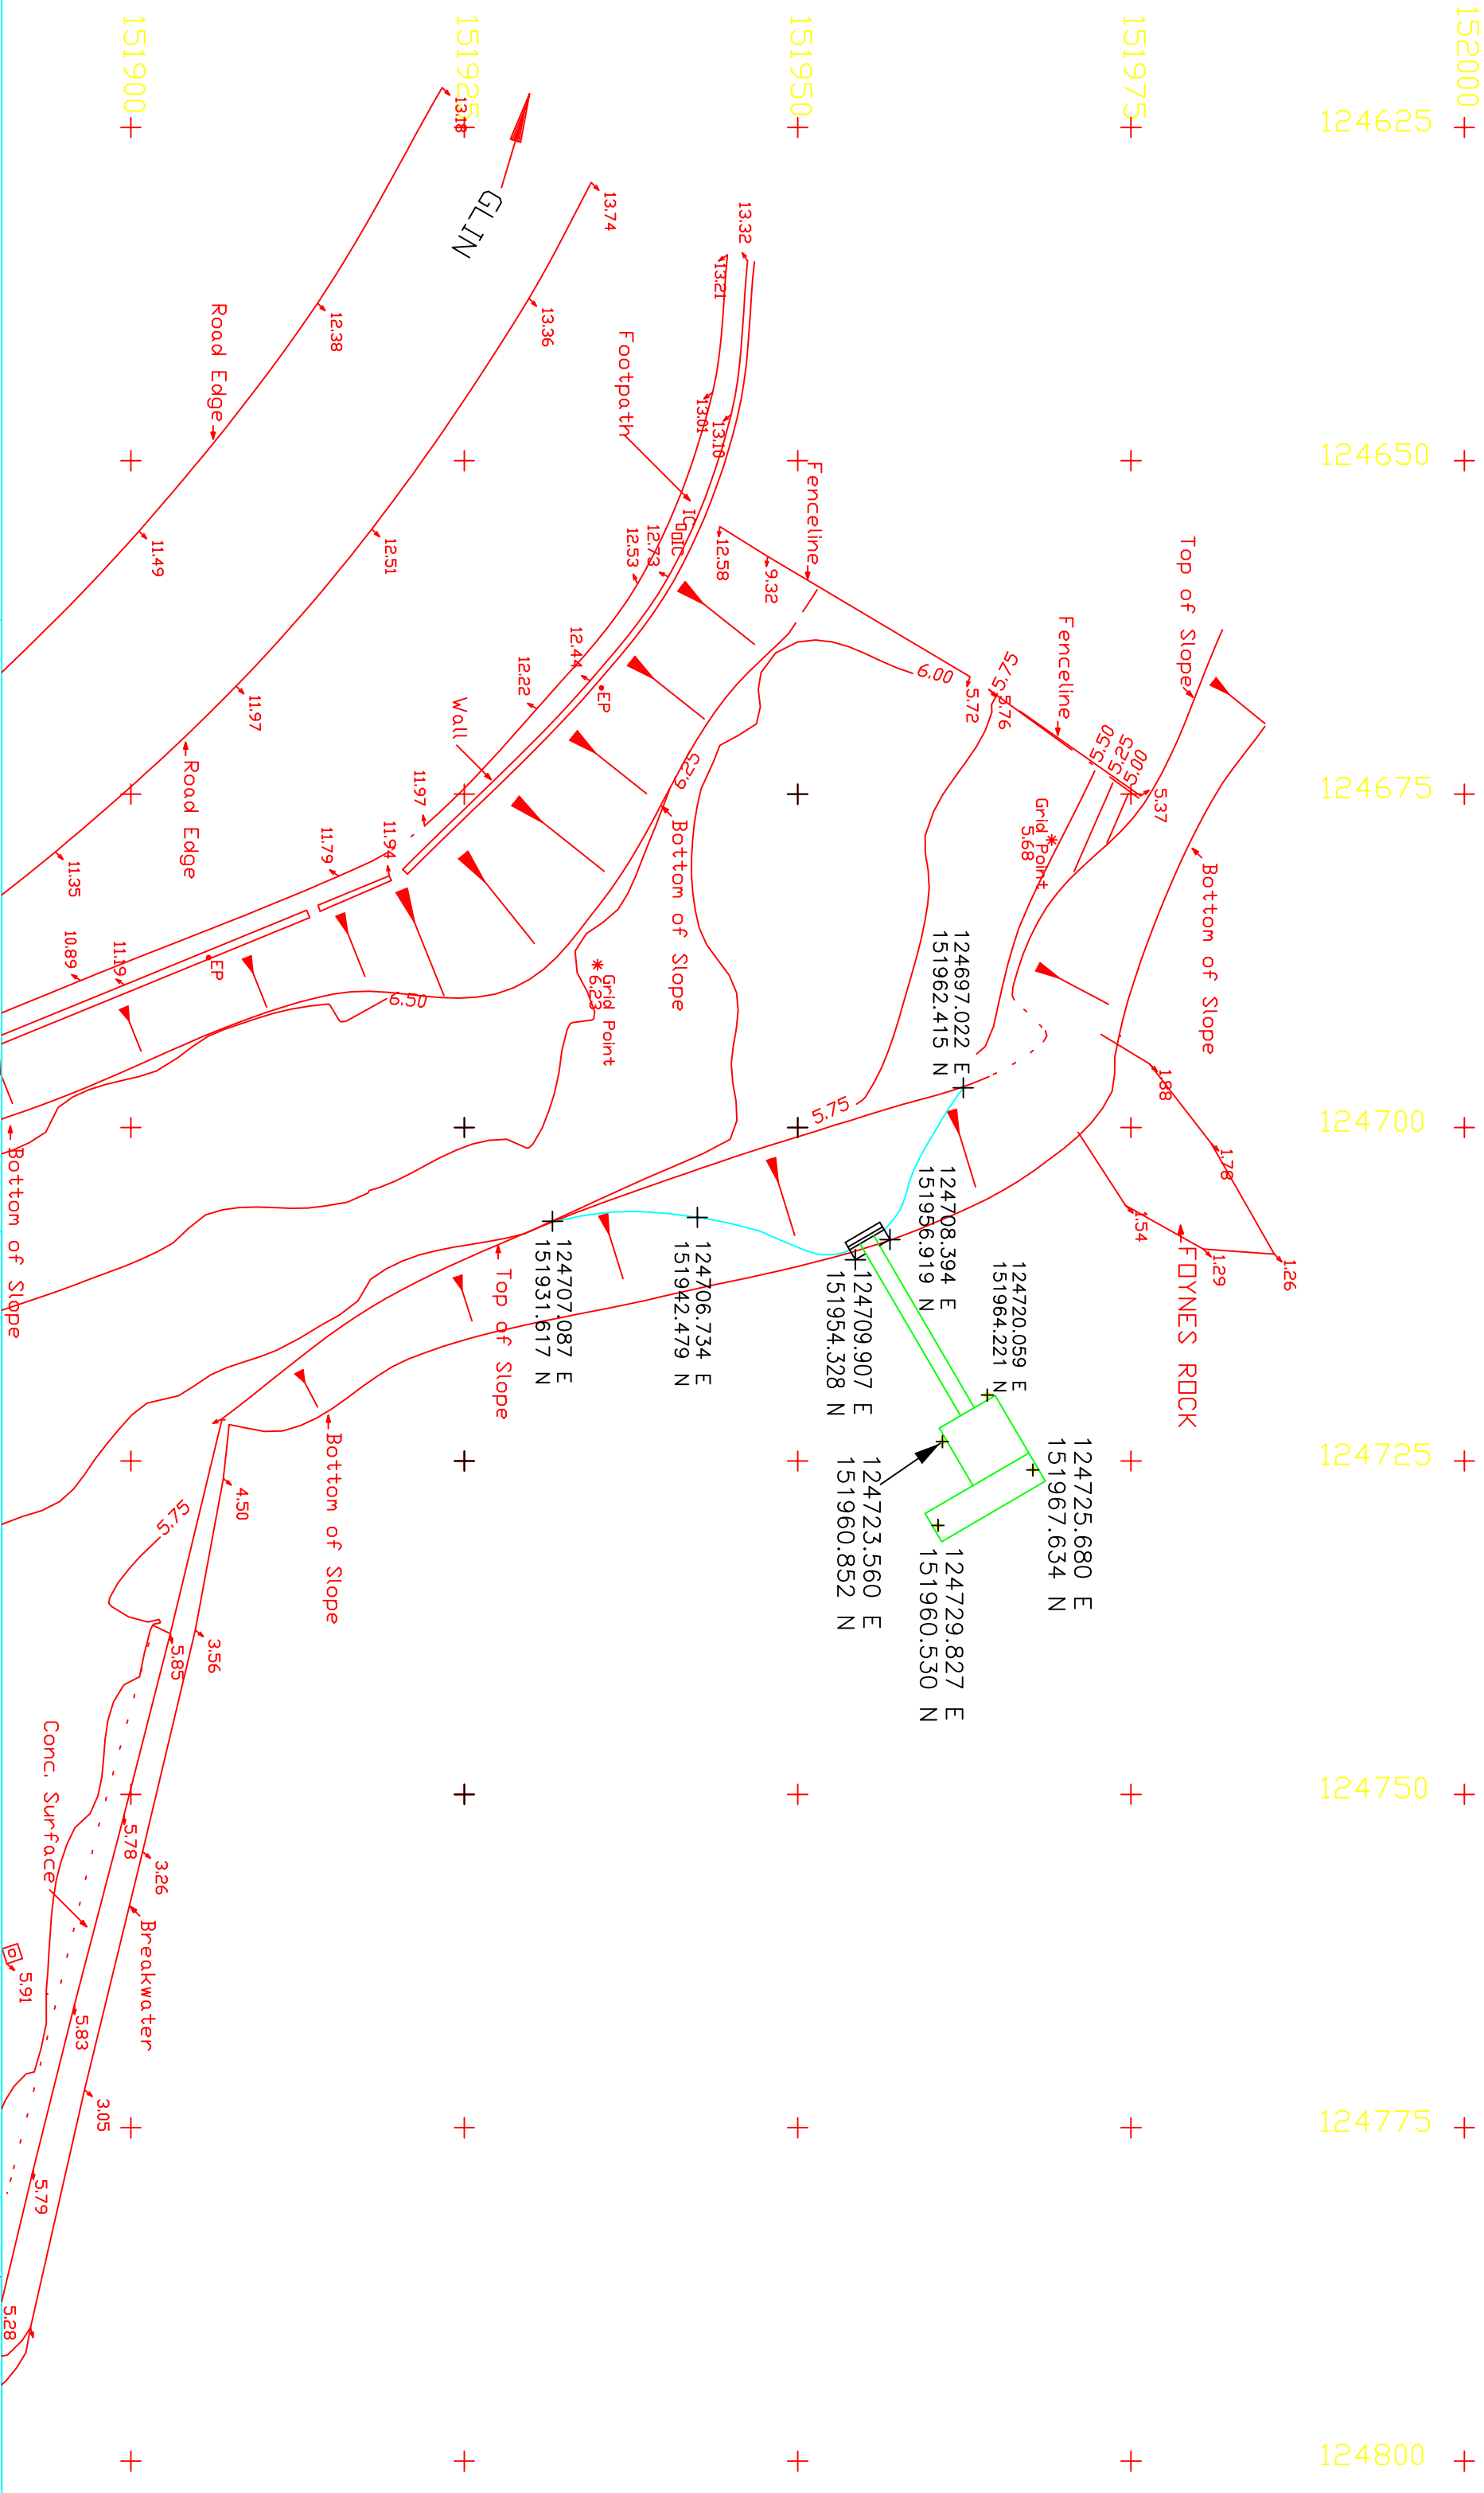

152000 + 124625 + 124650 + 124675 + 124700 + 124725 + 124750 + 124775 + 124800 +

151975+ 151950+ 151925+ 151900+

Copyright

Note

This drawing and any design hereon is the copyright of the Consultants and must not be reproduced without their written consent.

All drawings remain the property of the Consultants.

Figured dimension only to be taken from this drawing. All dimensions to be checked on site.

Consultants to be informed immediately of any discrepancies before work proceeds.

JOB

TITLE

F.P.C. NEW WEST JETTY AND ANCILLARY WORKS

LANDING STAGE AT WEST FORESHORE – SETTING-OUT

DRN.BY

SCALE

DATE

Approved

STAGE

DRG.NO

DRN.BY

SCALE

DATE

Approved

STAGE

DRG.NO

