



NEW CONCRETE DECK

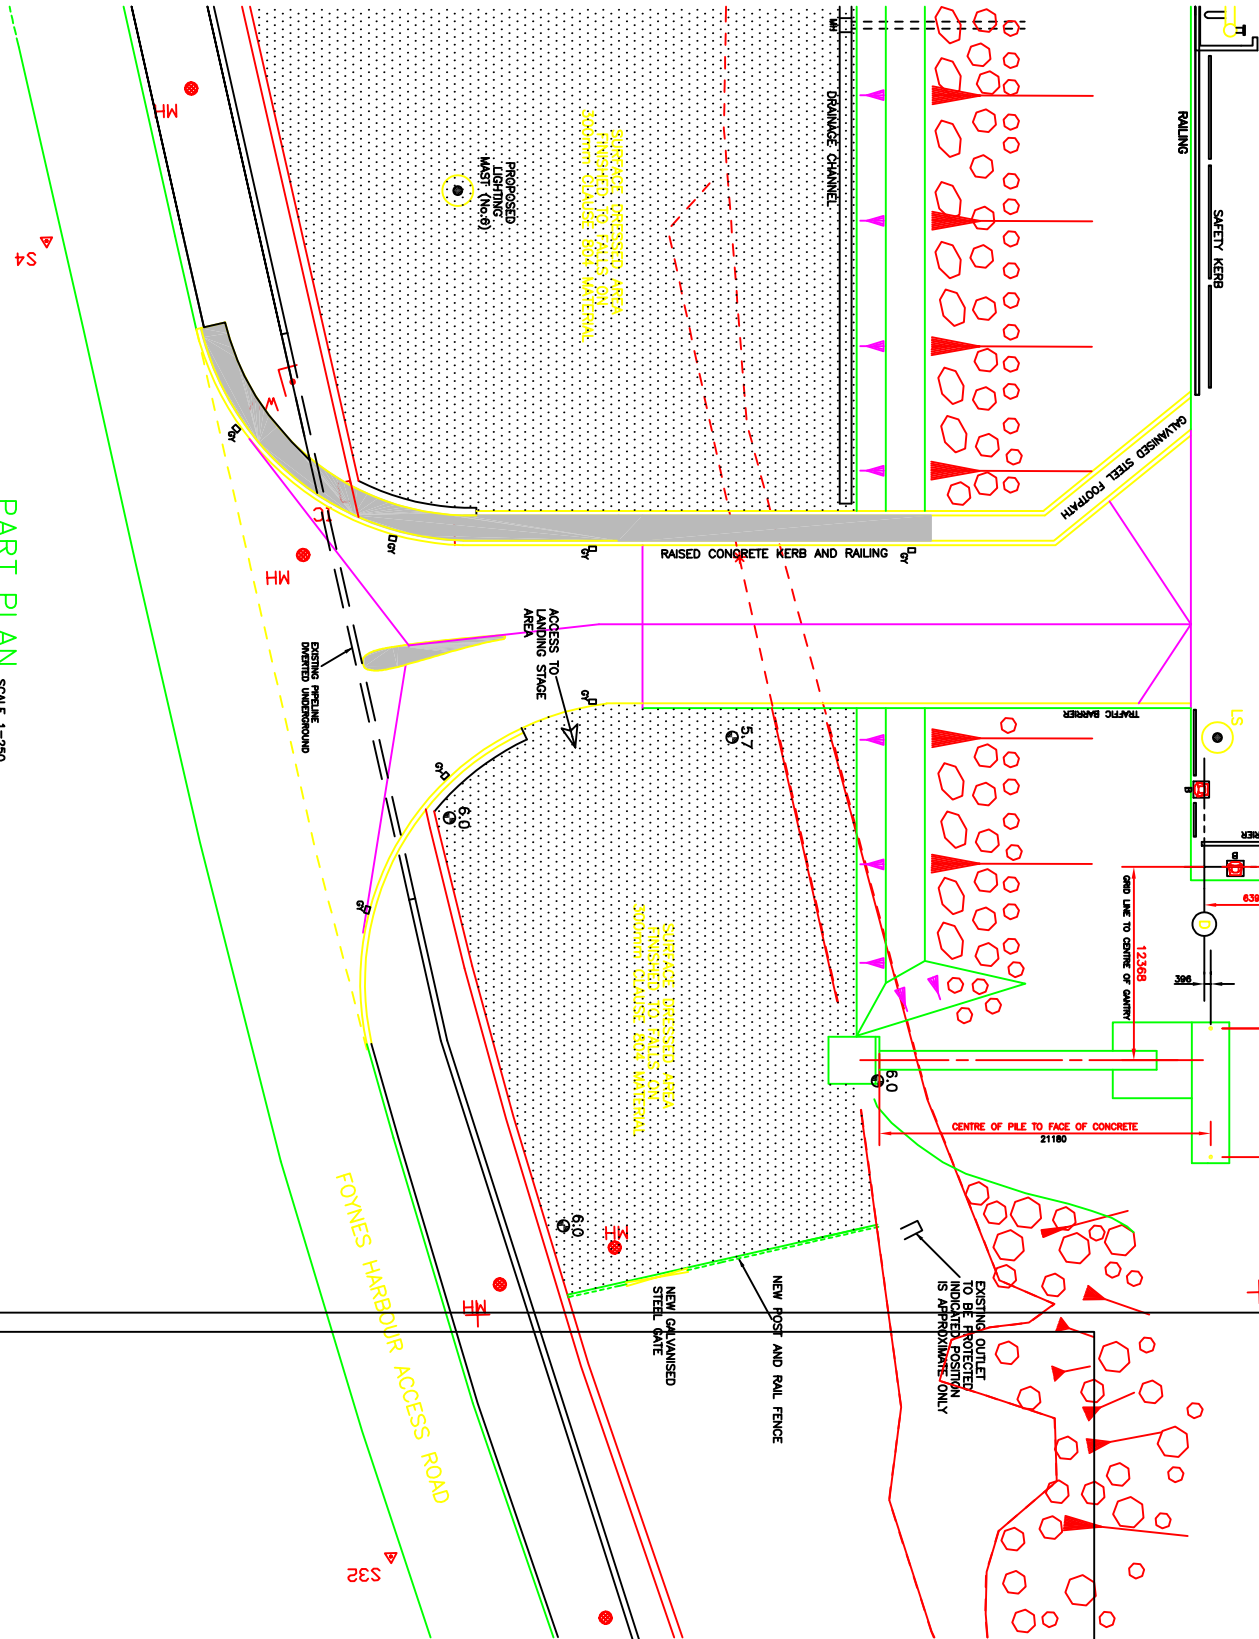


PART PLAN SCALE 1:250

SCALE 1:250


Copyright	
This drawing and any design herein is the copyright of the Consultants and must not be reproduced without their written consent.	
All drawings remain the property of the Consultants.	
Note	
Figured dimension only to be taken from this drawing. All dimensions to be checked on site.	
Consultants to be informed immediately of any discrepancies before work proceeds.	
ISSUE	AMENDMENT
A	HEIGHT OF LANDING STAGE PILES INCREASED / NOTES ADDED
B	JETTY REVISED - LANDING STAGE MOVED
C	NOTES ADDED
D	GATE ADDED AT POST AND RAIL FENCE
E	LANDING STAGE RELOCATED AND UPDATED
F	SURFACE DRESSING EXTENDED TO RETAINING WALL AT BRIDGE LOCATION
G	SETTING-OUT ADDED - DETAIL A REVISED - RETAINING WALL OMITTED FROM LAYOUT

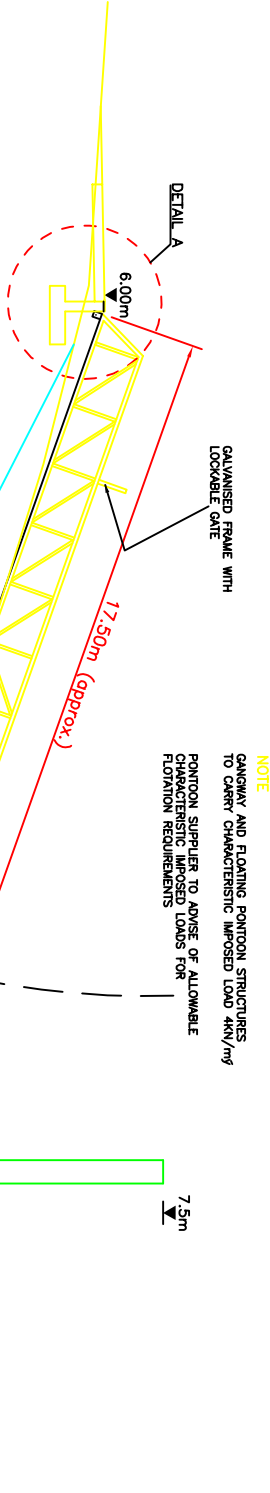

CROSS SECTION 38-1 SCALE 1:100

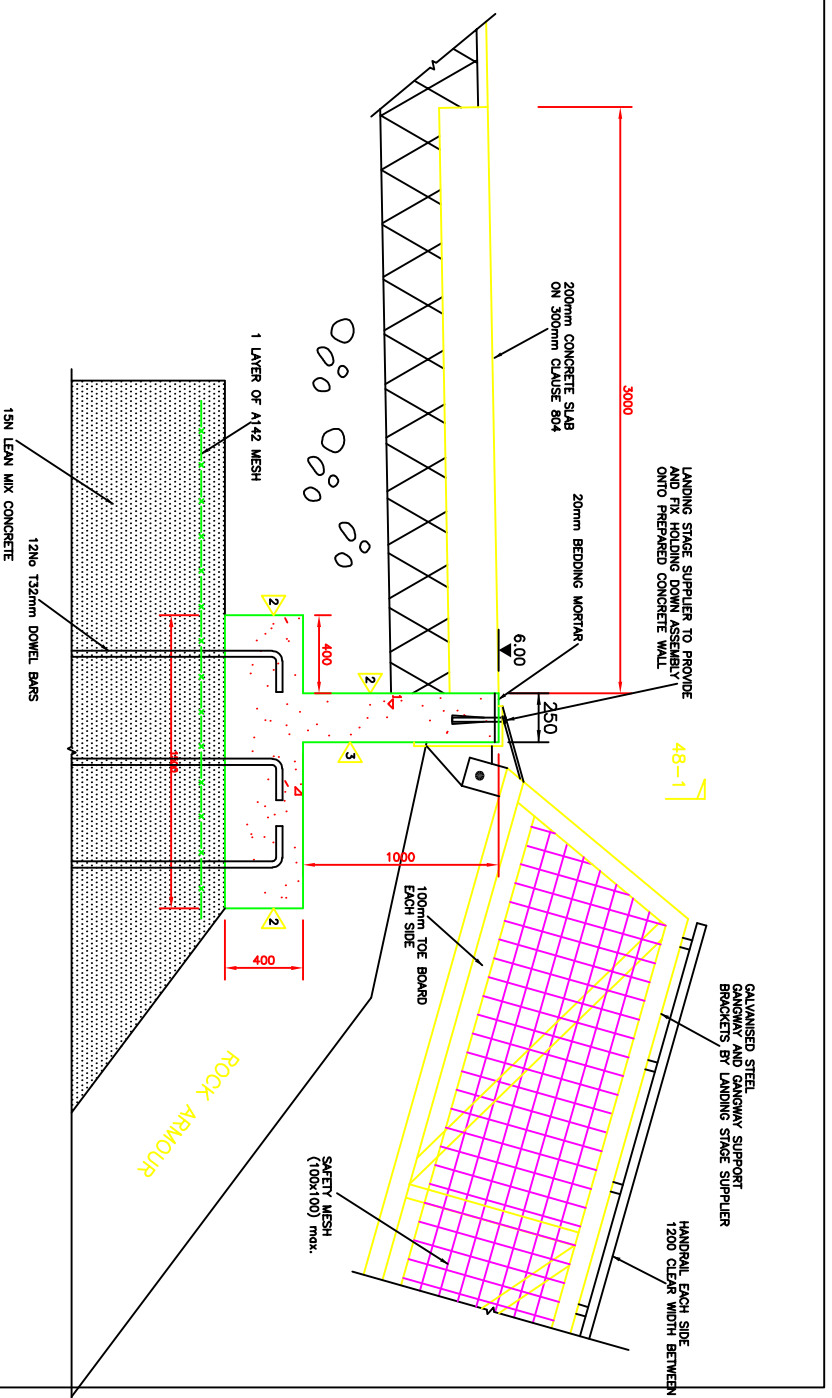

DETAIL A SCALE 1:20

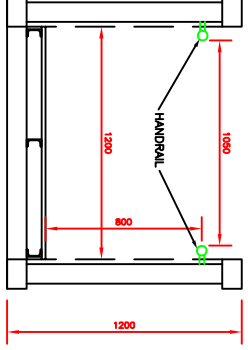

TYPICAL SECTION THROUGH LANDING STAGE BRIDGE SCALE 1:20

JOB	F.P.C. NEW WEST JETTY AND ANCILLARY WORKS			T. CHK.	
TITLE	LANDING STAGE – LAYOUT AND SECTIONS			E. CHK.	
MICHAEL PUNCH & PARTNERS					
87 Henry Street Linmerick Phone 061-3183877 Fax 061-318071			CONSULTING ENGINEERS		
In association with			24 Maitland Avenue Dun Laoghaire Ph. Dublin 01-2909633 Fax 01-2909048		
Horsham Park Wallingford Oxon BBA Phone 01491 833581 Fax 01491 833539			HR Wallingford		
DATE	21-3-97	SCALE	as shown	Rev	1