



Wall coping detail

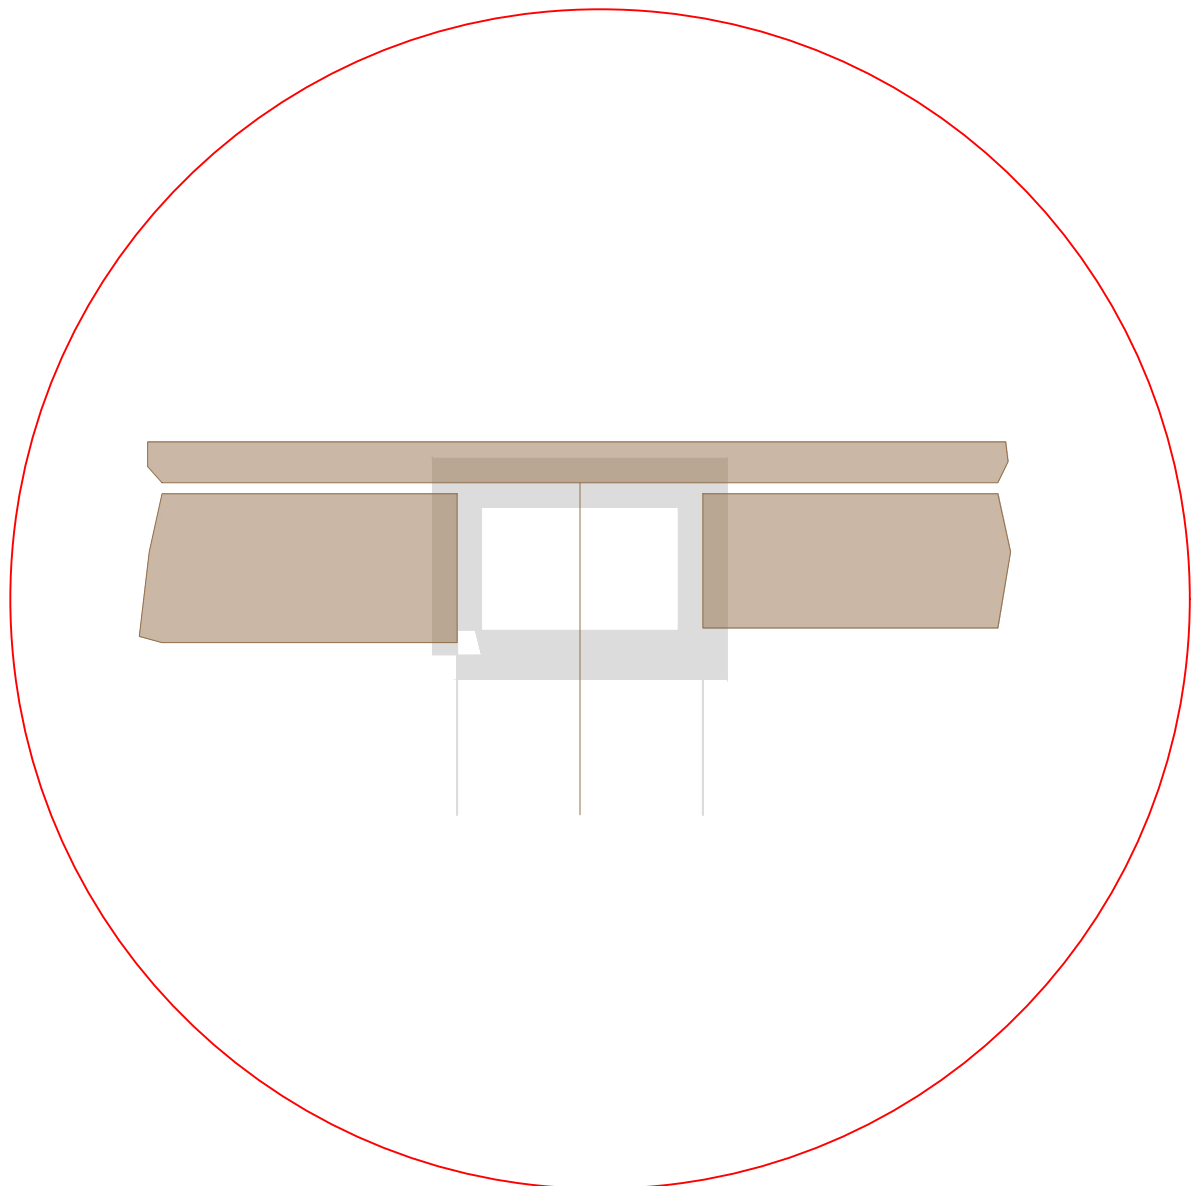


Detail A

Wall tie detail

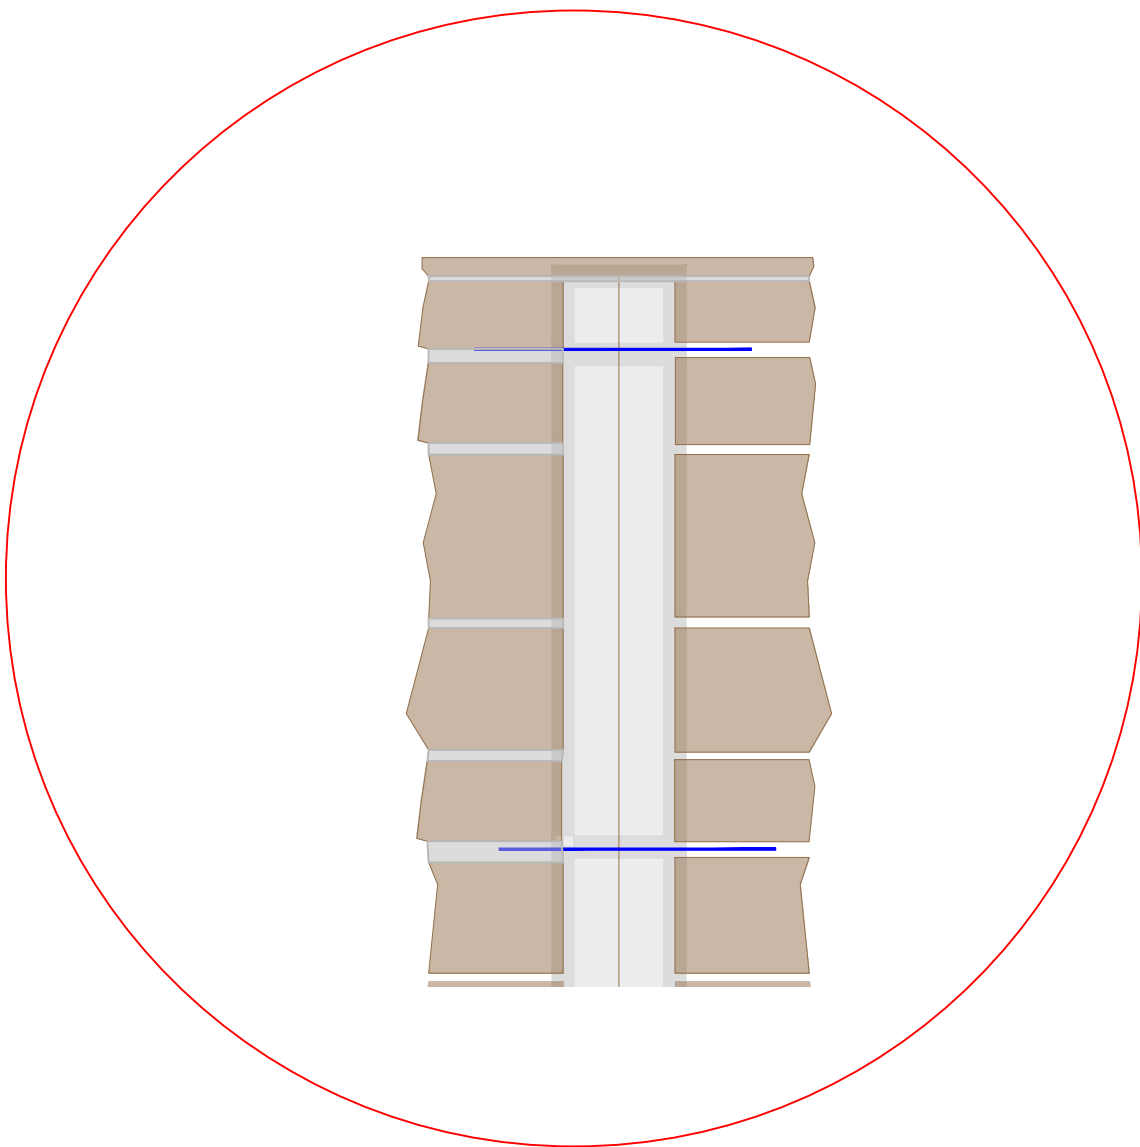

Detail B



Wall jam detail
faced with stone

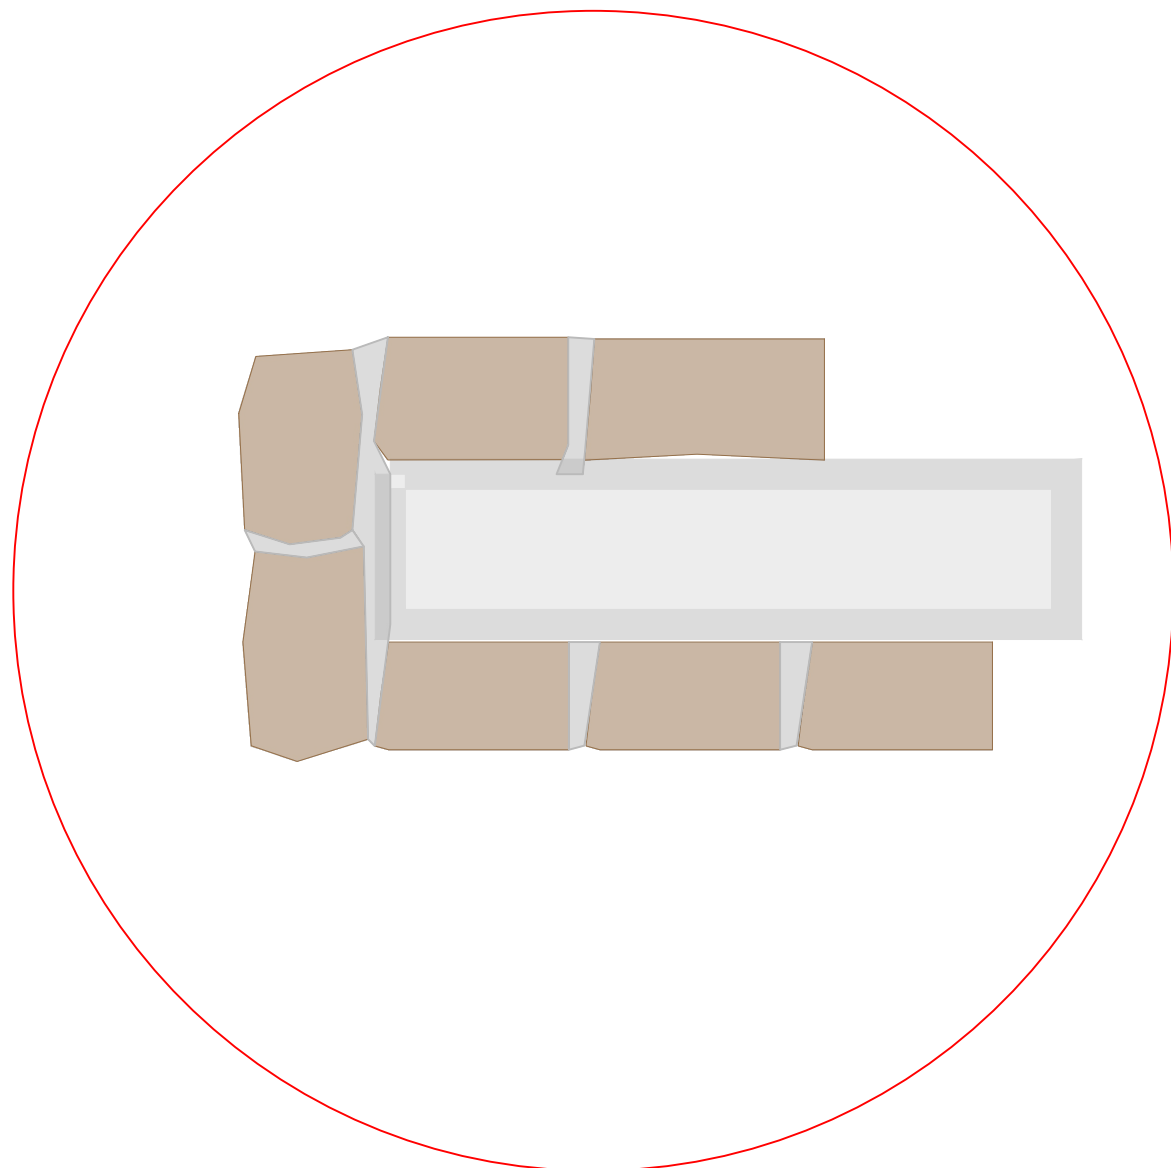

Detail C

- NOTES
1. Walls to be built on existing floor of the building between wooden pillars.
 2. The stone walls are to match the existing walls within the Barrack Hill Park (see picture attached)
 3. Stainless steel wall ties at each joint of block work to tie the stone in place.
 4. Flat coping stones to be placed on top of wall and fixed using mortar.
 5. Full adhesion of Block work and stone work to mortar at all interface.
 6. Expansion joints at 1.8m centers.

Existing stone

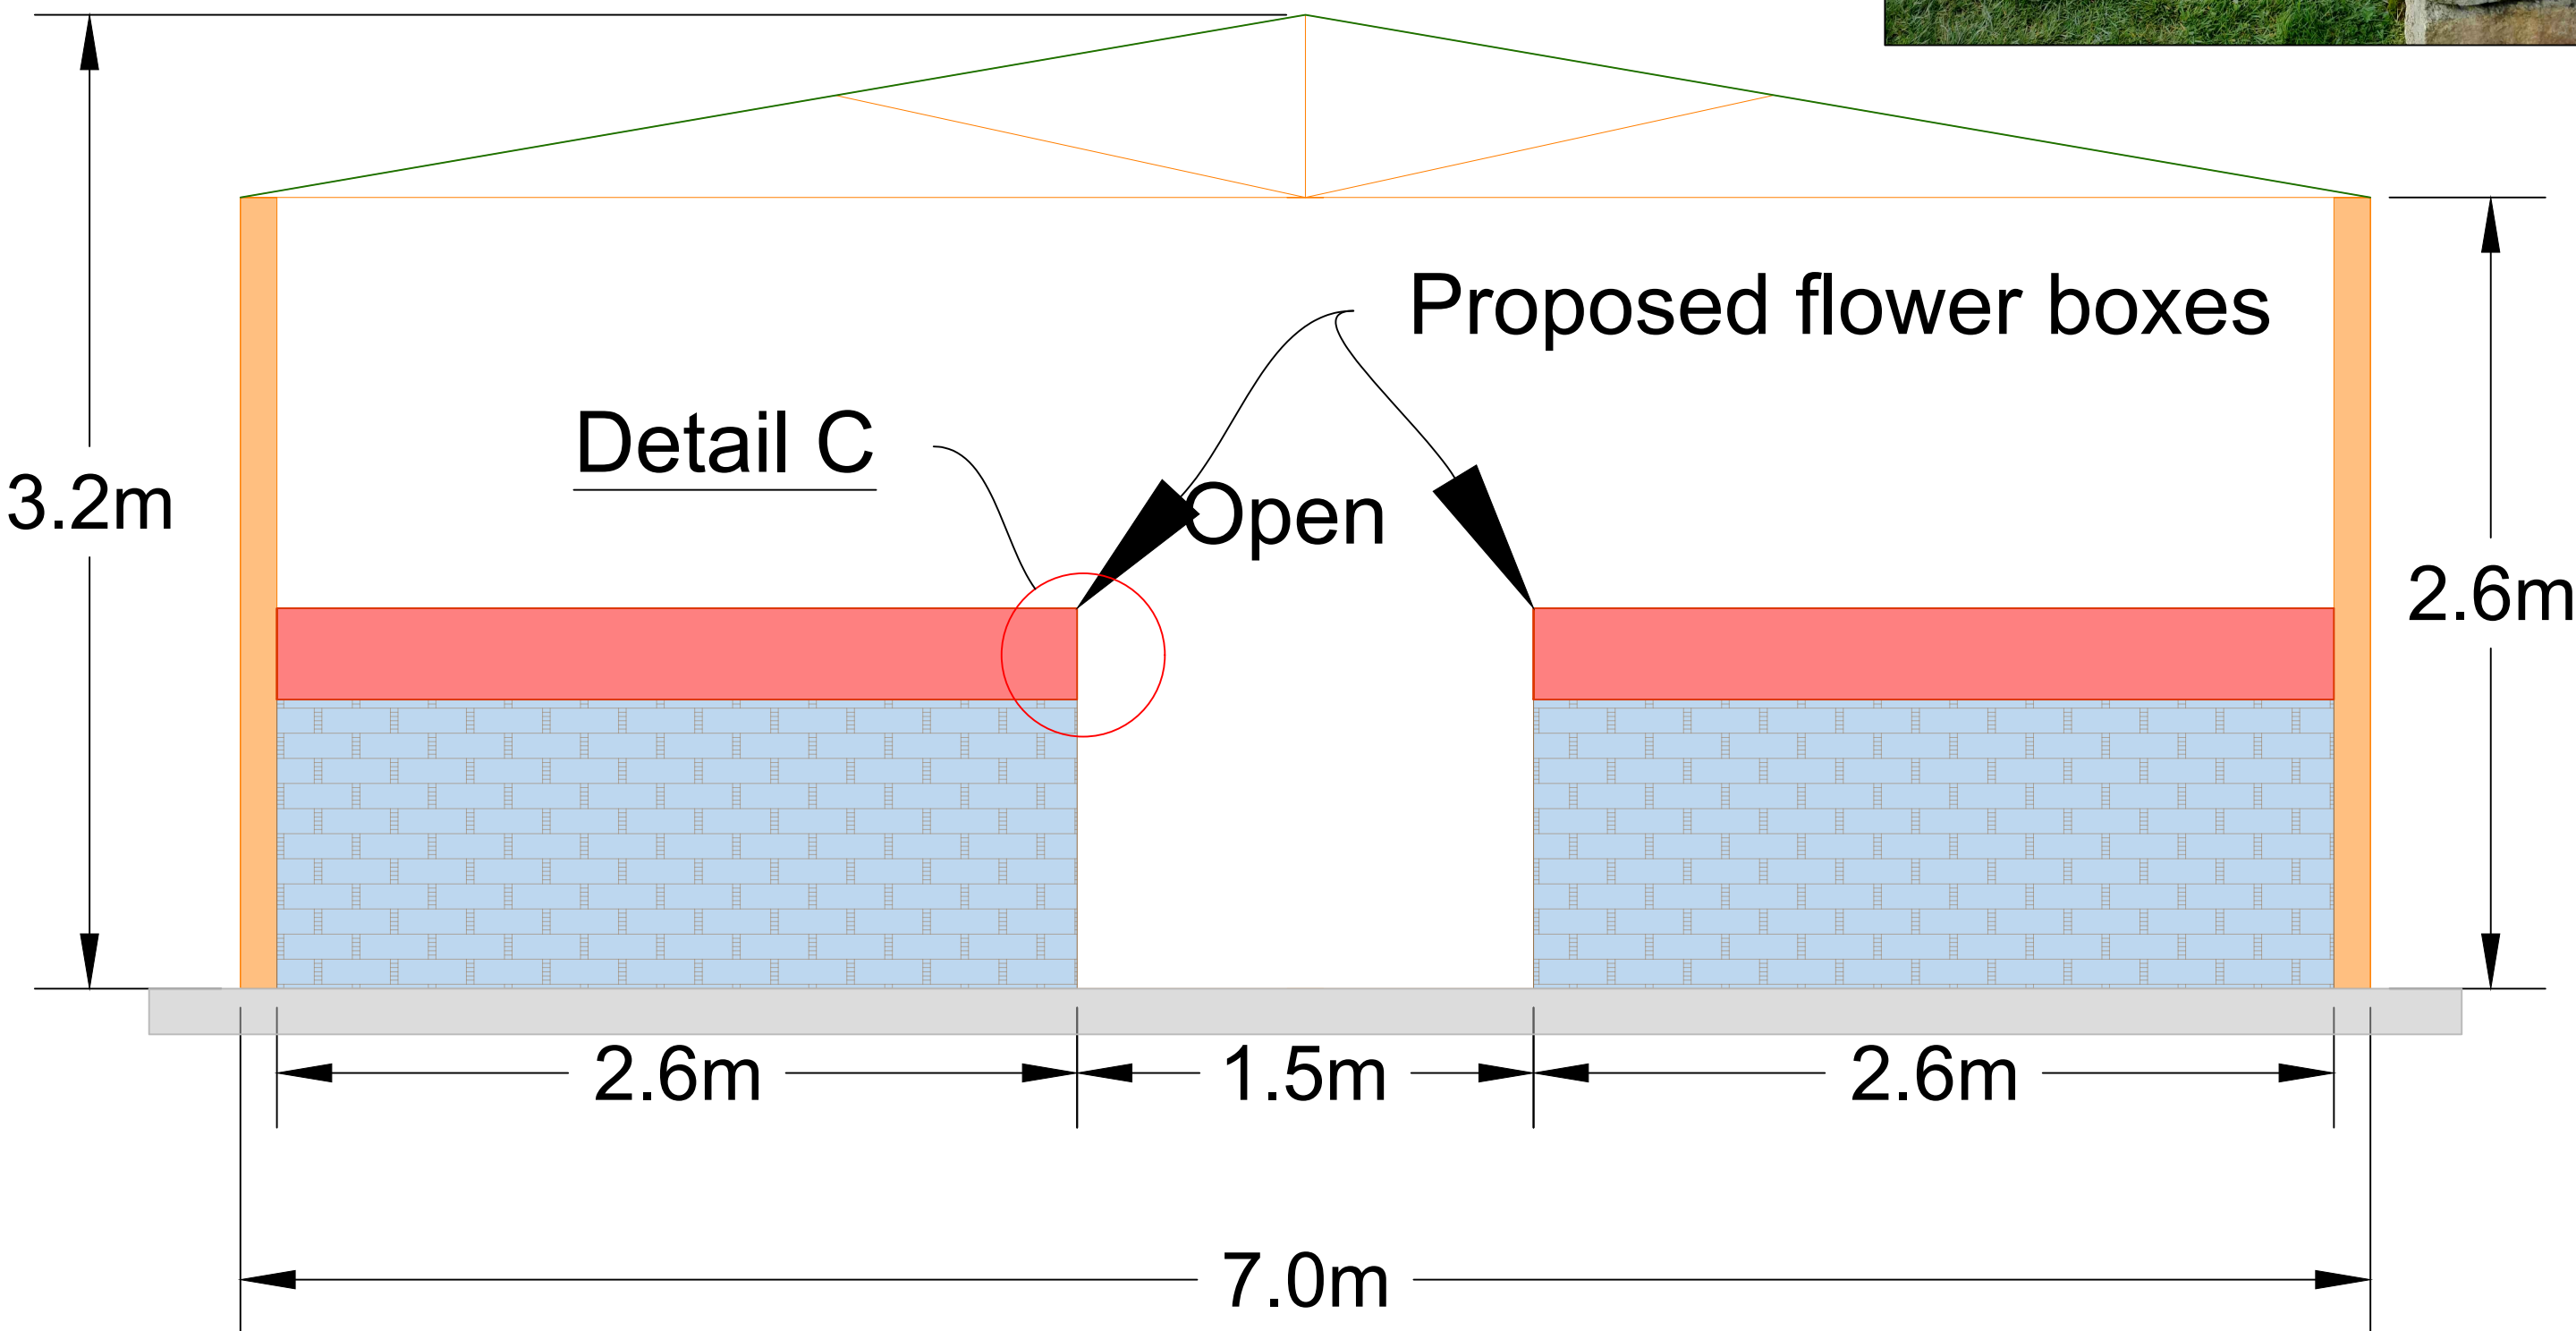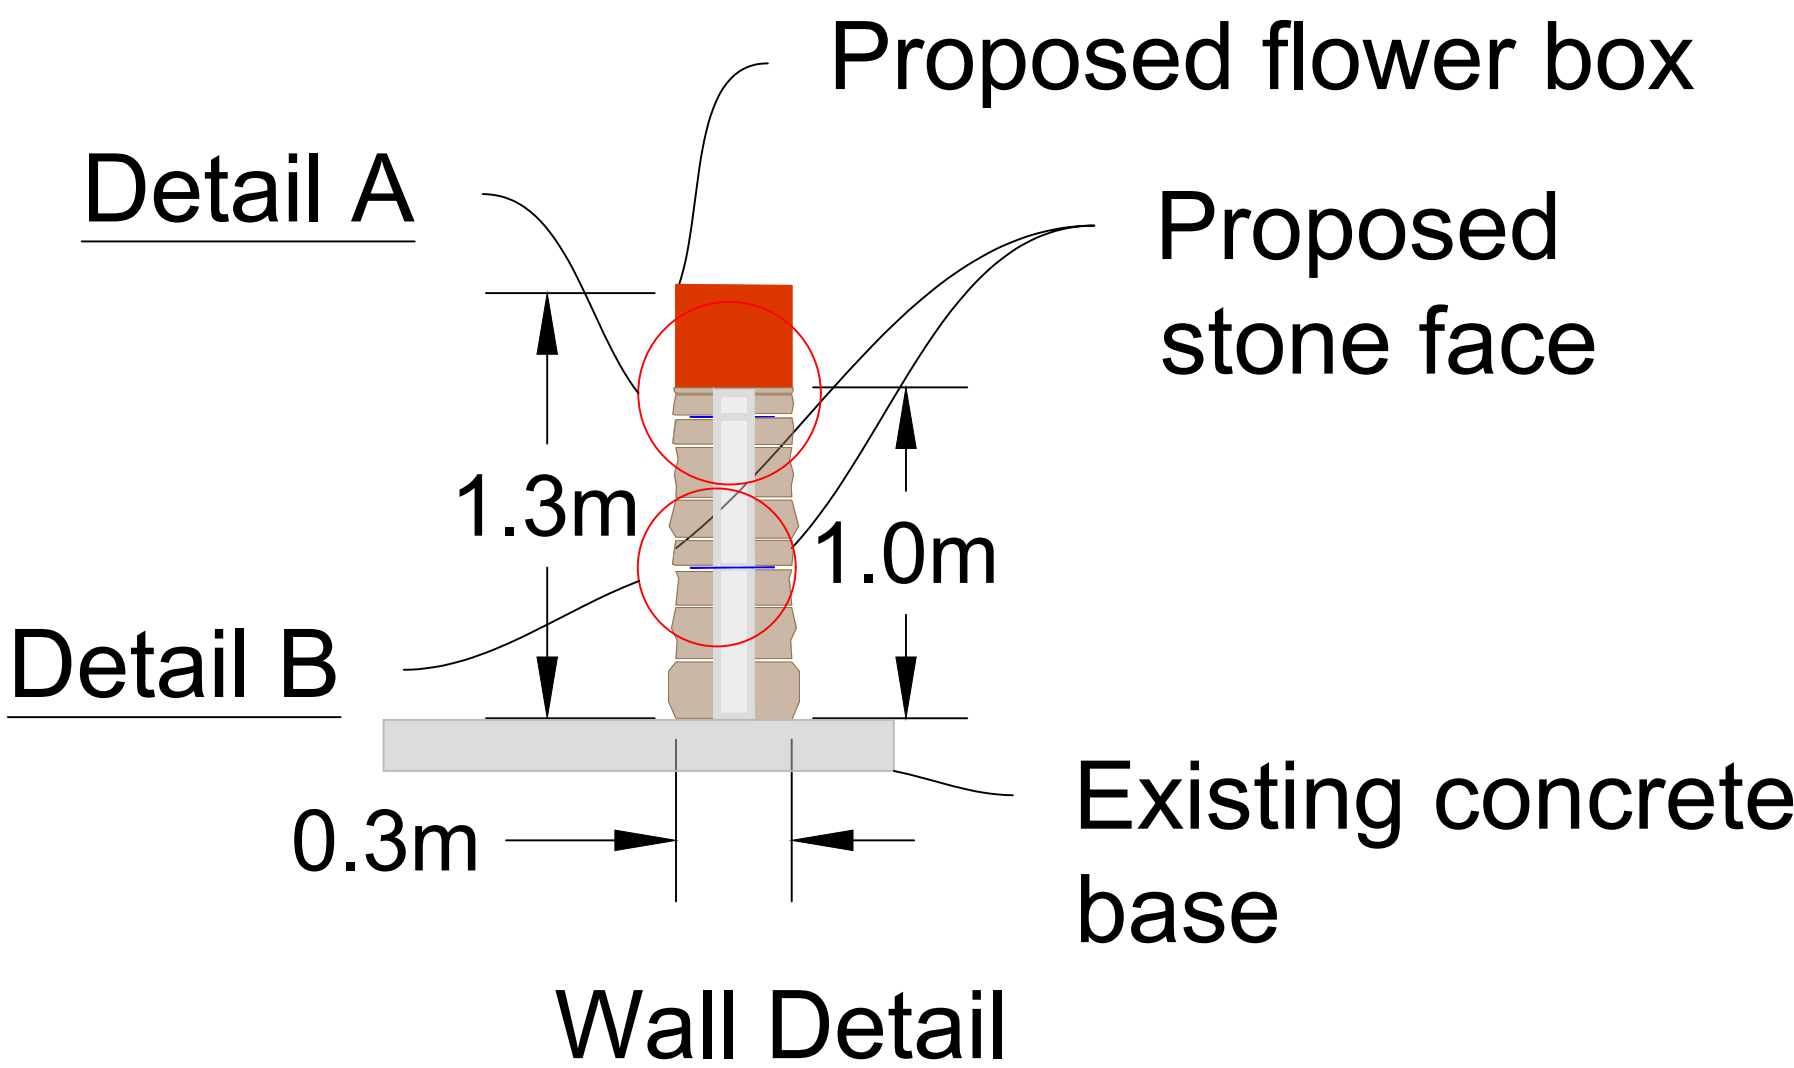

Key:	
North Symbol	
Existing Concrete	
Existing Building	
Proposed new Walls	
Proposed Flower Planters	
Existing Roof	

Proposed Site Clearance (Scale: 1:200@ A1)

Rev	By	Date	Description	Purpose of Dwg:	Horizontal Scale:	Vertical Scale:	File no.:	Project:	Location:	Dwg Title:	Rev:
A	AC	06/2026		☐ Information ☐ Part 8 ☒ Tender	As Shown	As Shown	C&E Projects\2026004 Barrack Hill CRF\03 Final Design\01 Drawings	Barrack Hill Town Park Playground	Carndonagh, Co Donegal	Proposed Daisy Walls End View	A
				☐ Construction ☐ Safety File ☐ Other							
				Prepared: AC	Date: July 2026						
				Checked: BK	Date: July 2026						
				Approved: JK	Date: July 2026						

Drawing no:
2026004-01-005