




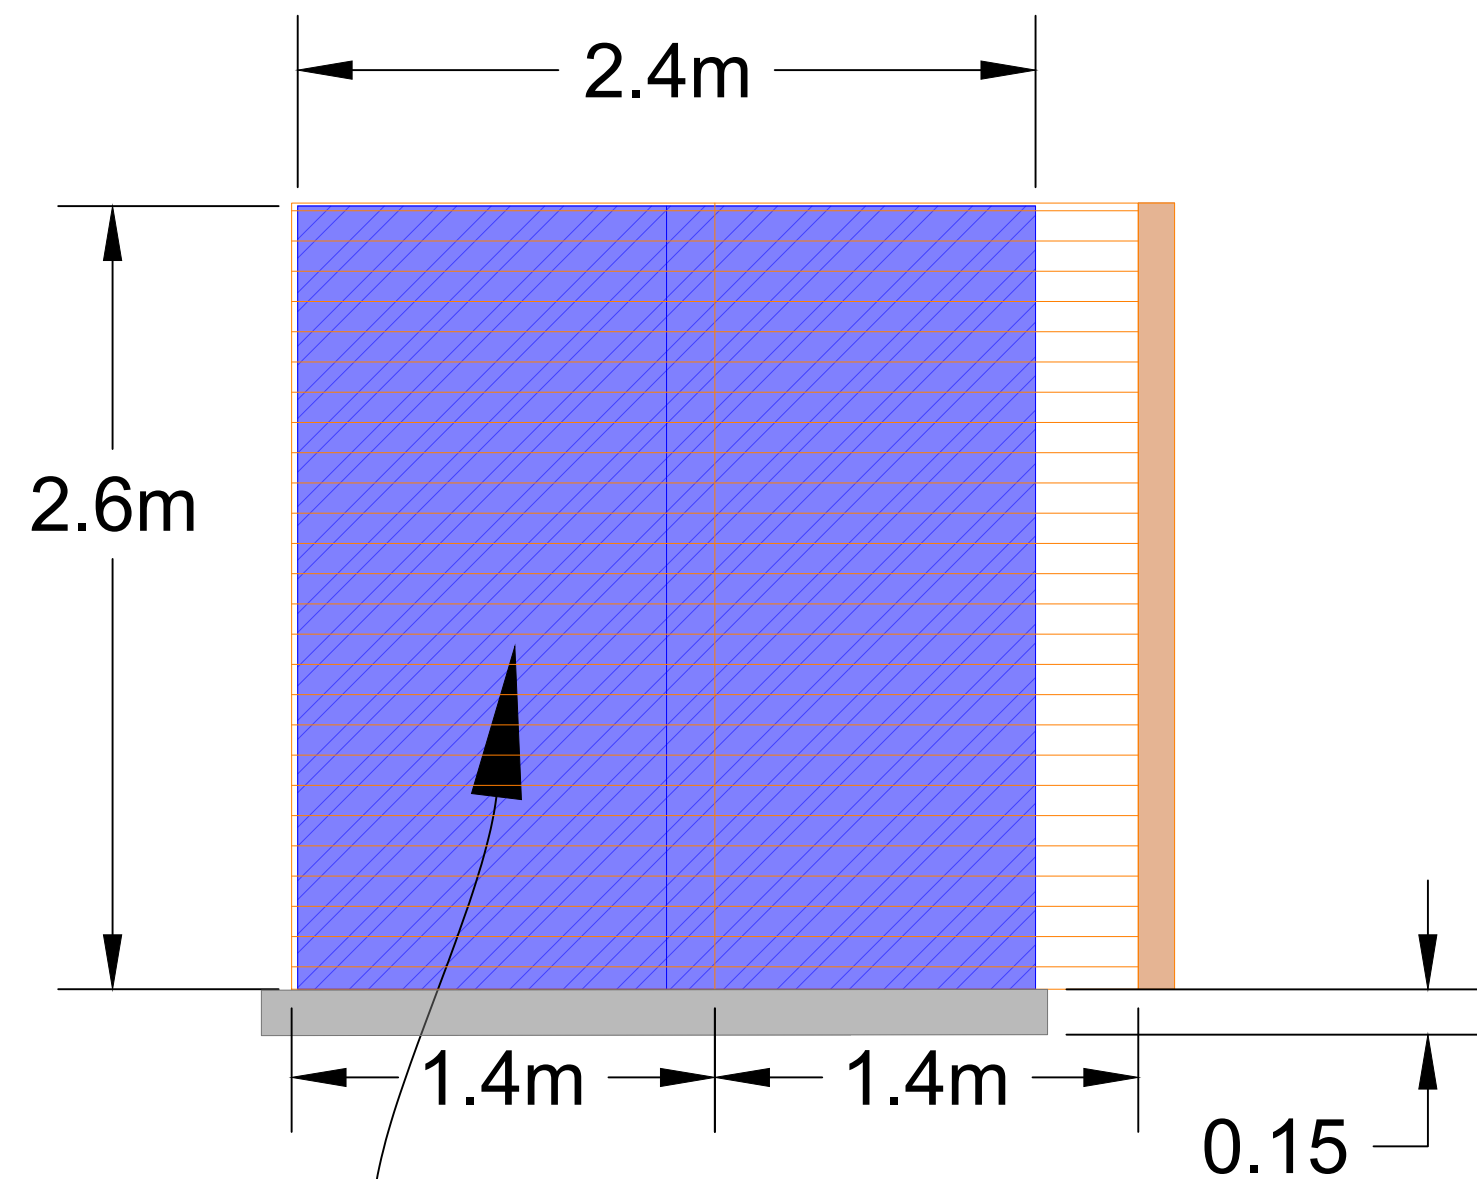


Proposed storage container inside of fence




Proposed timber gates to match existing building with steel frame

Indicative ESB and Water

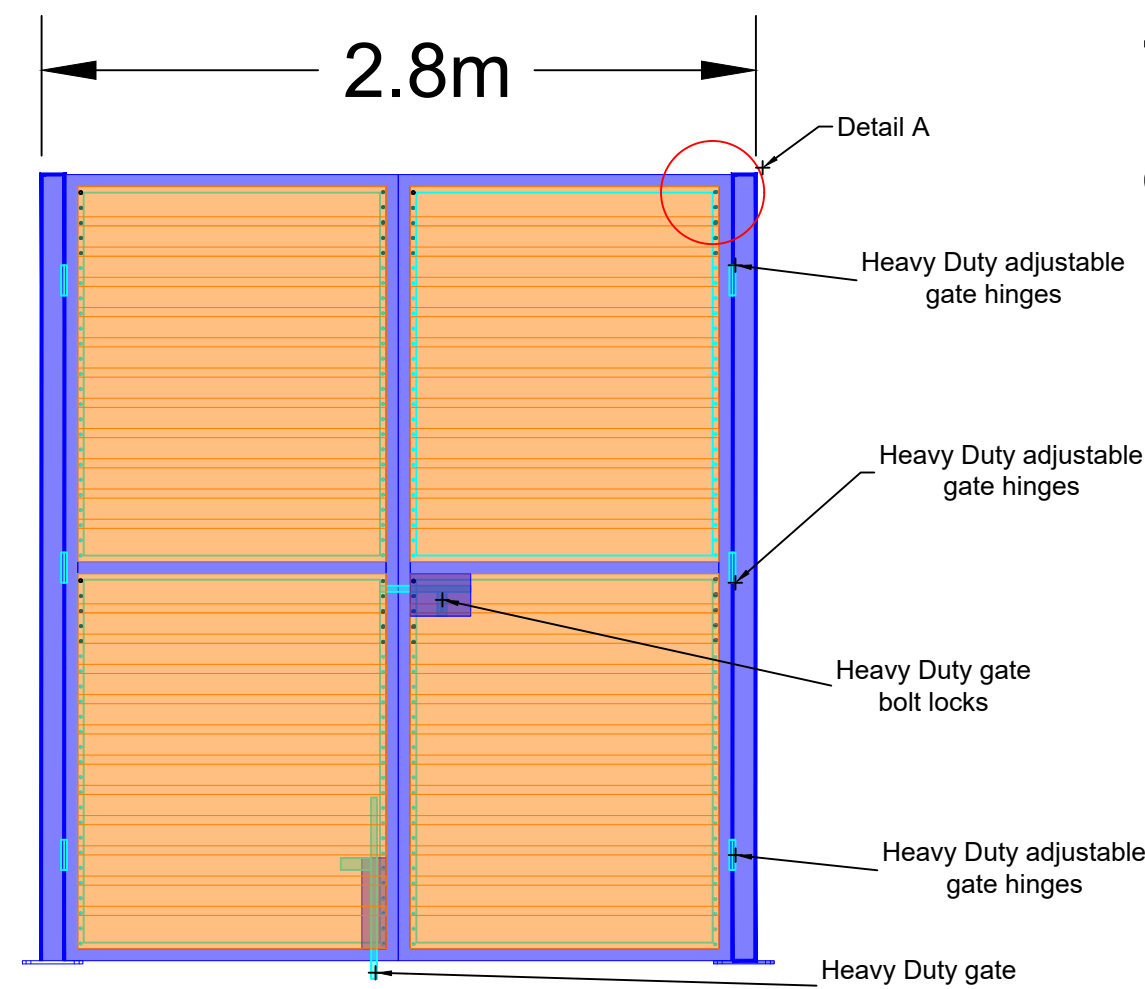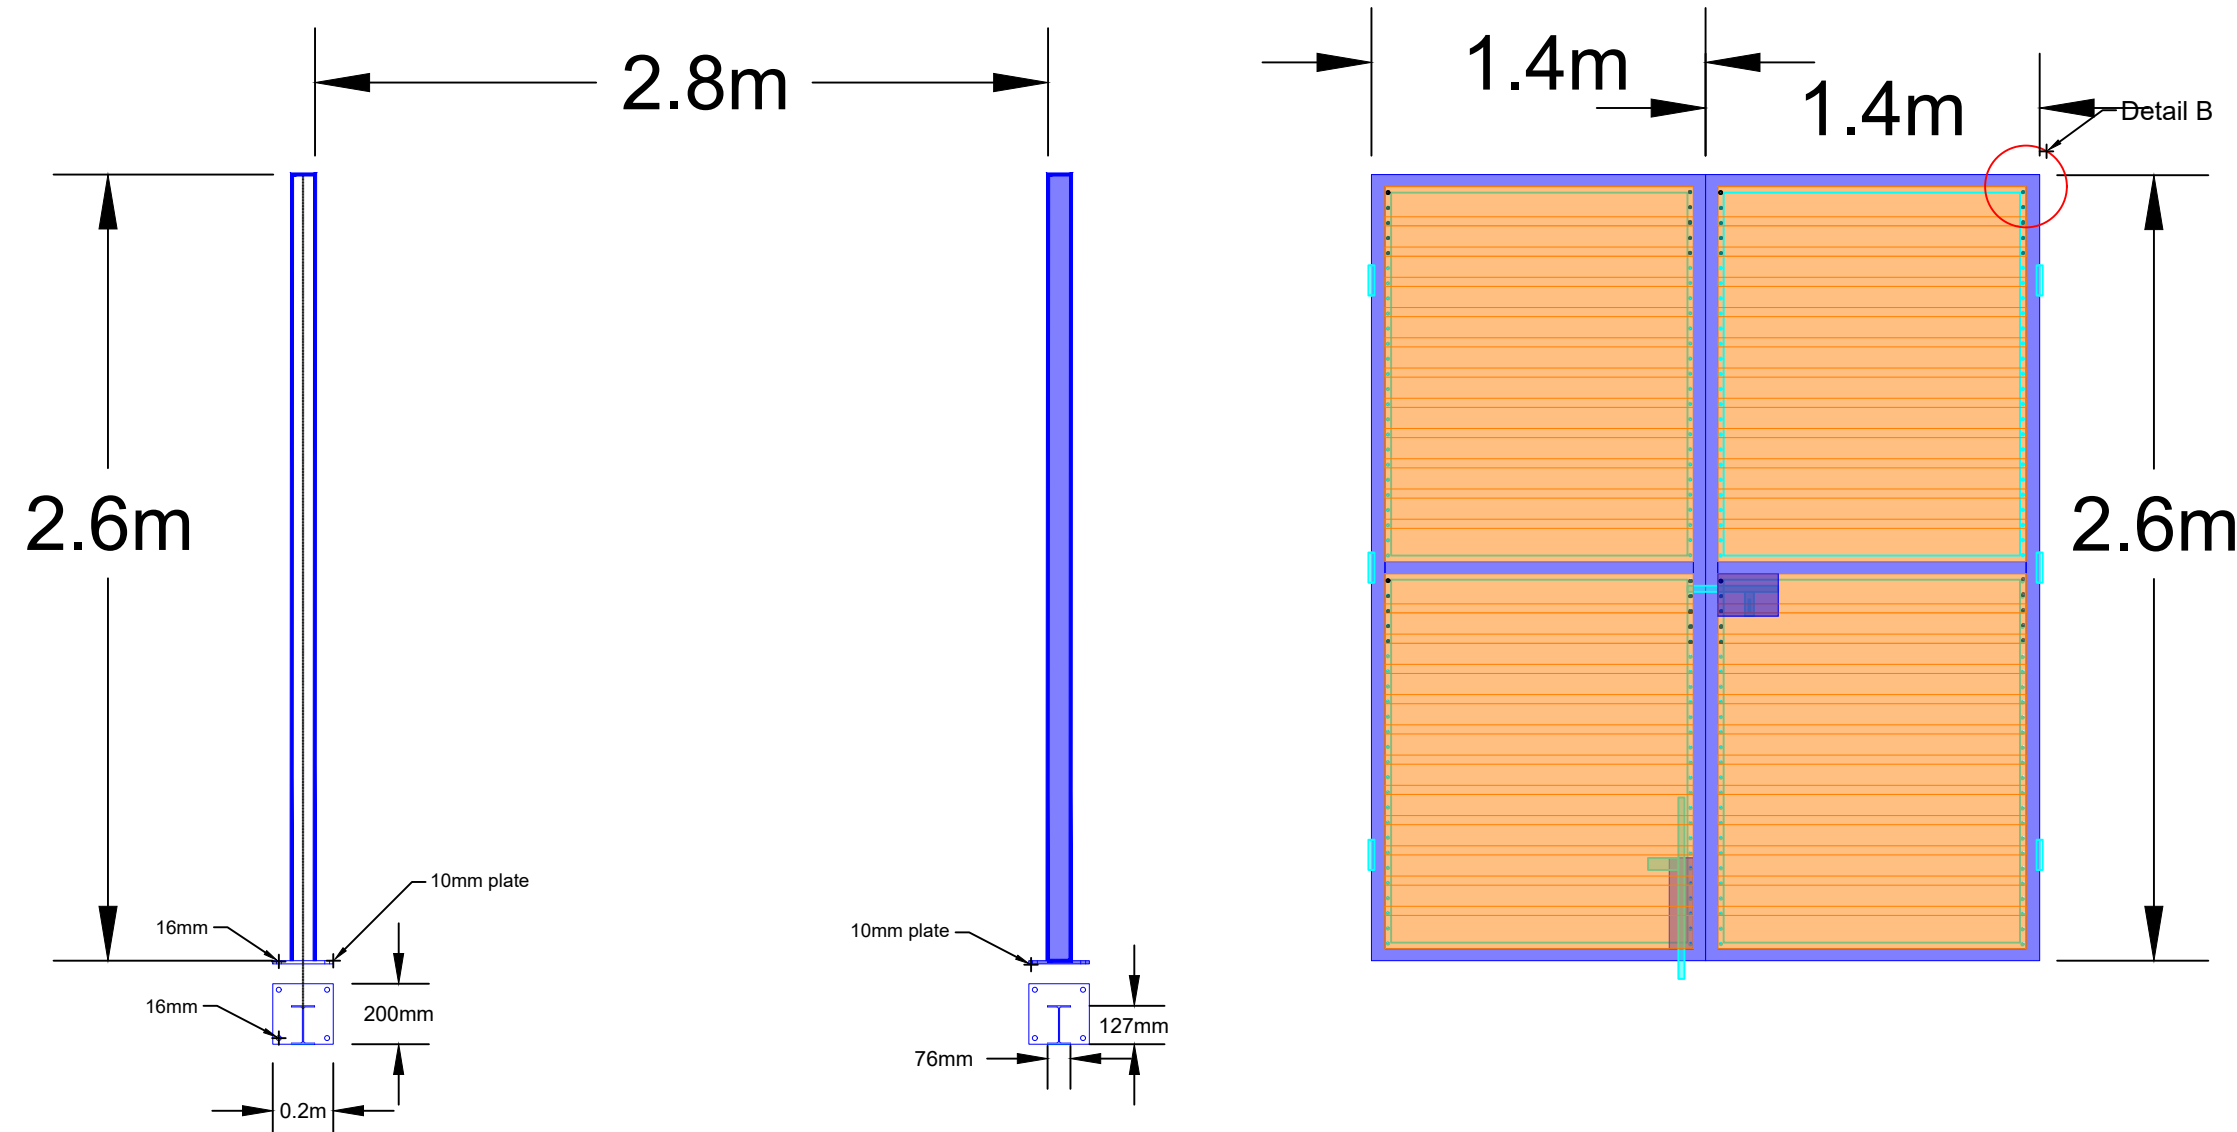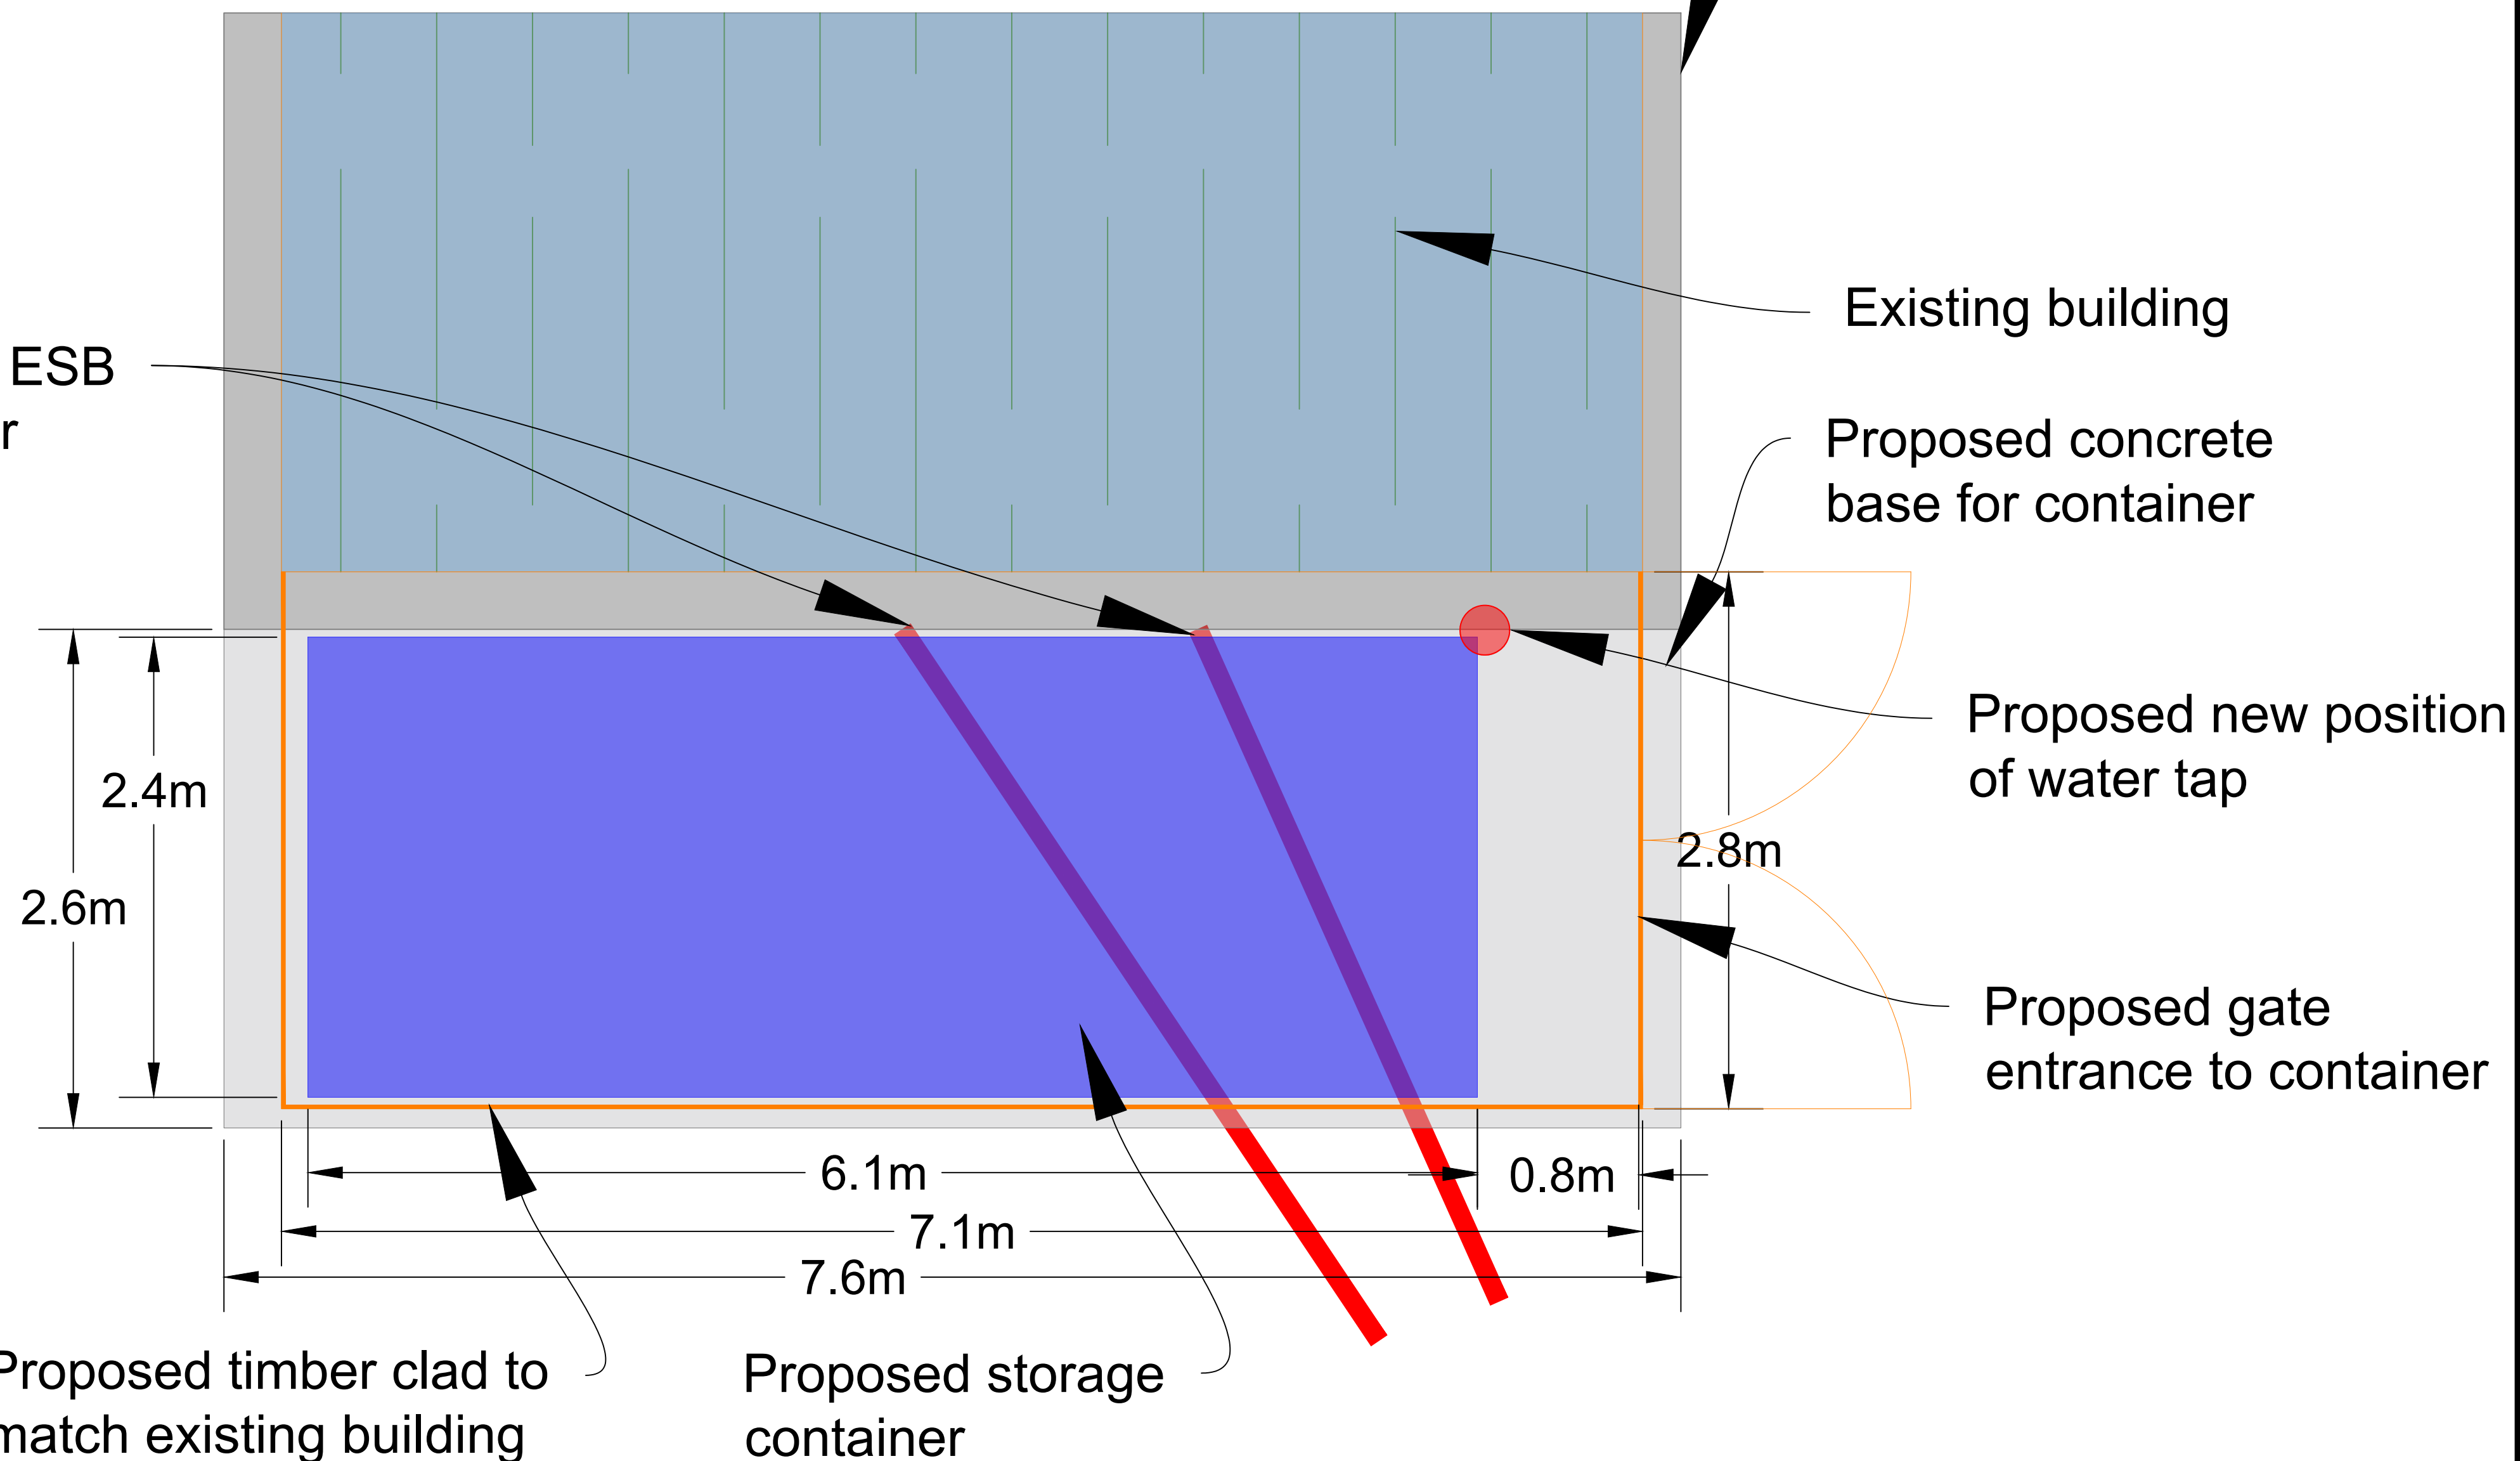


Timber attached to gate with S/S screw

Gates made with 40mm X 40mm box iron HDG with 20mm angle iron fixing ledges

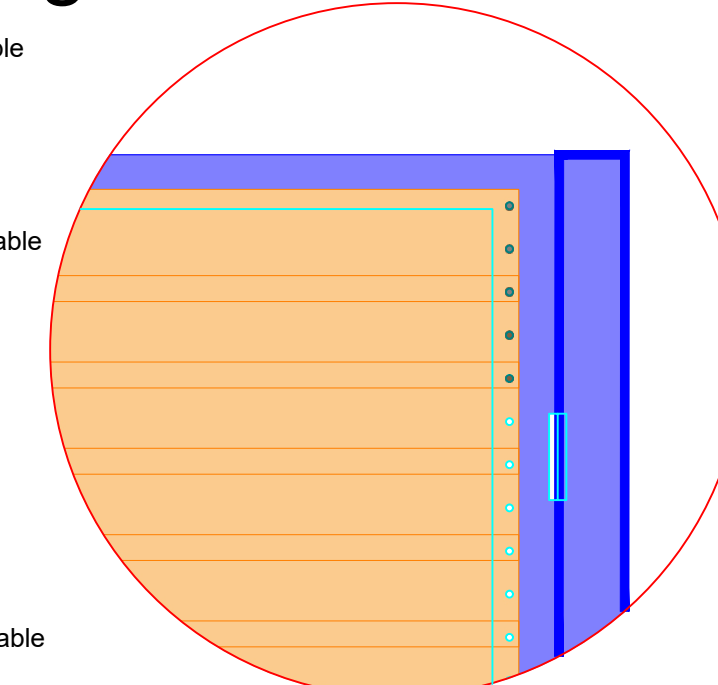

Detail A

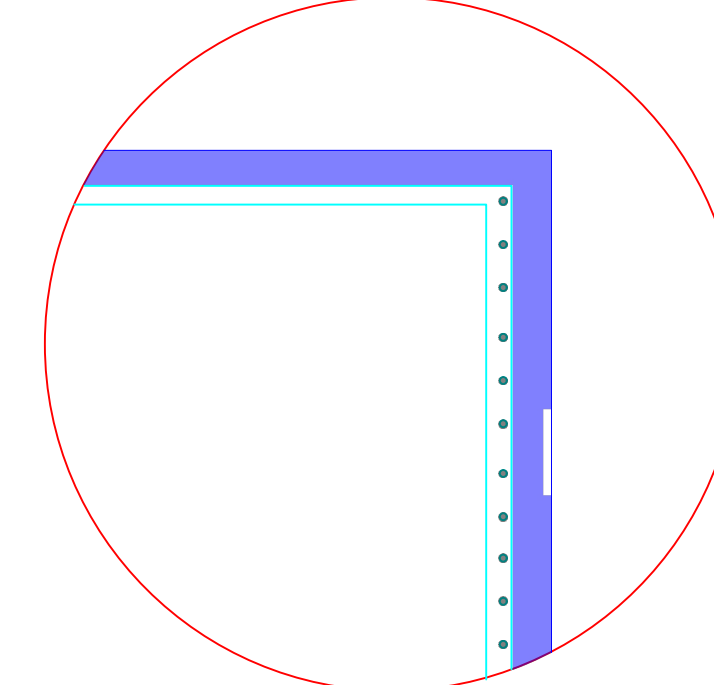

Detail B

Key:

North Symbol

Existing Concrete

Existing Building

Proposed new fence

Proposed Steel container/posts

Proposed Timber Clad Container



Proposed Site Clearance (Scale: 1:200@ A1)



Rev	By	Date	Description
A	AC	06/2026	

Purpose of Dwg:

- ☐ Information
☐ Part 8
☒ Tender
- ☐ Construction
☐ Safety File
☐ Other

Prepared: AC

Date: July 2026

Checked: BK

Date: July 2026

Approved: JK

Date: July 2026

Horizontal Scale:

As Shown

Vertical Scale:

As Shown

File no.:

C&E Projects/2026004 Barrack Hill CRF03 Final Design/01 Drawings

Project:

Barrack Hill Town Park Playground

Location:

Carndonagh, Co Donegal

Dwg Title:

Proposed Gate Details

Rev: A

Drawing no:

2026004-01-009