


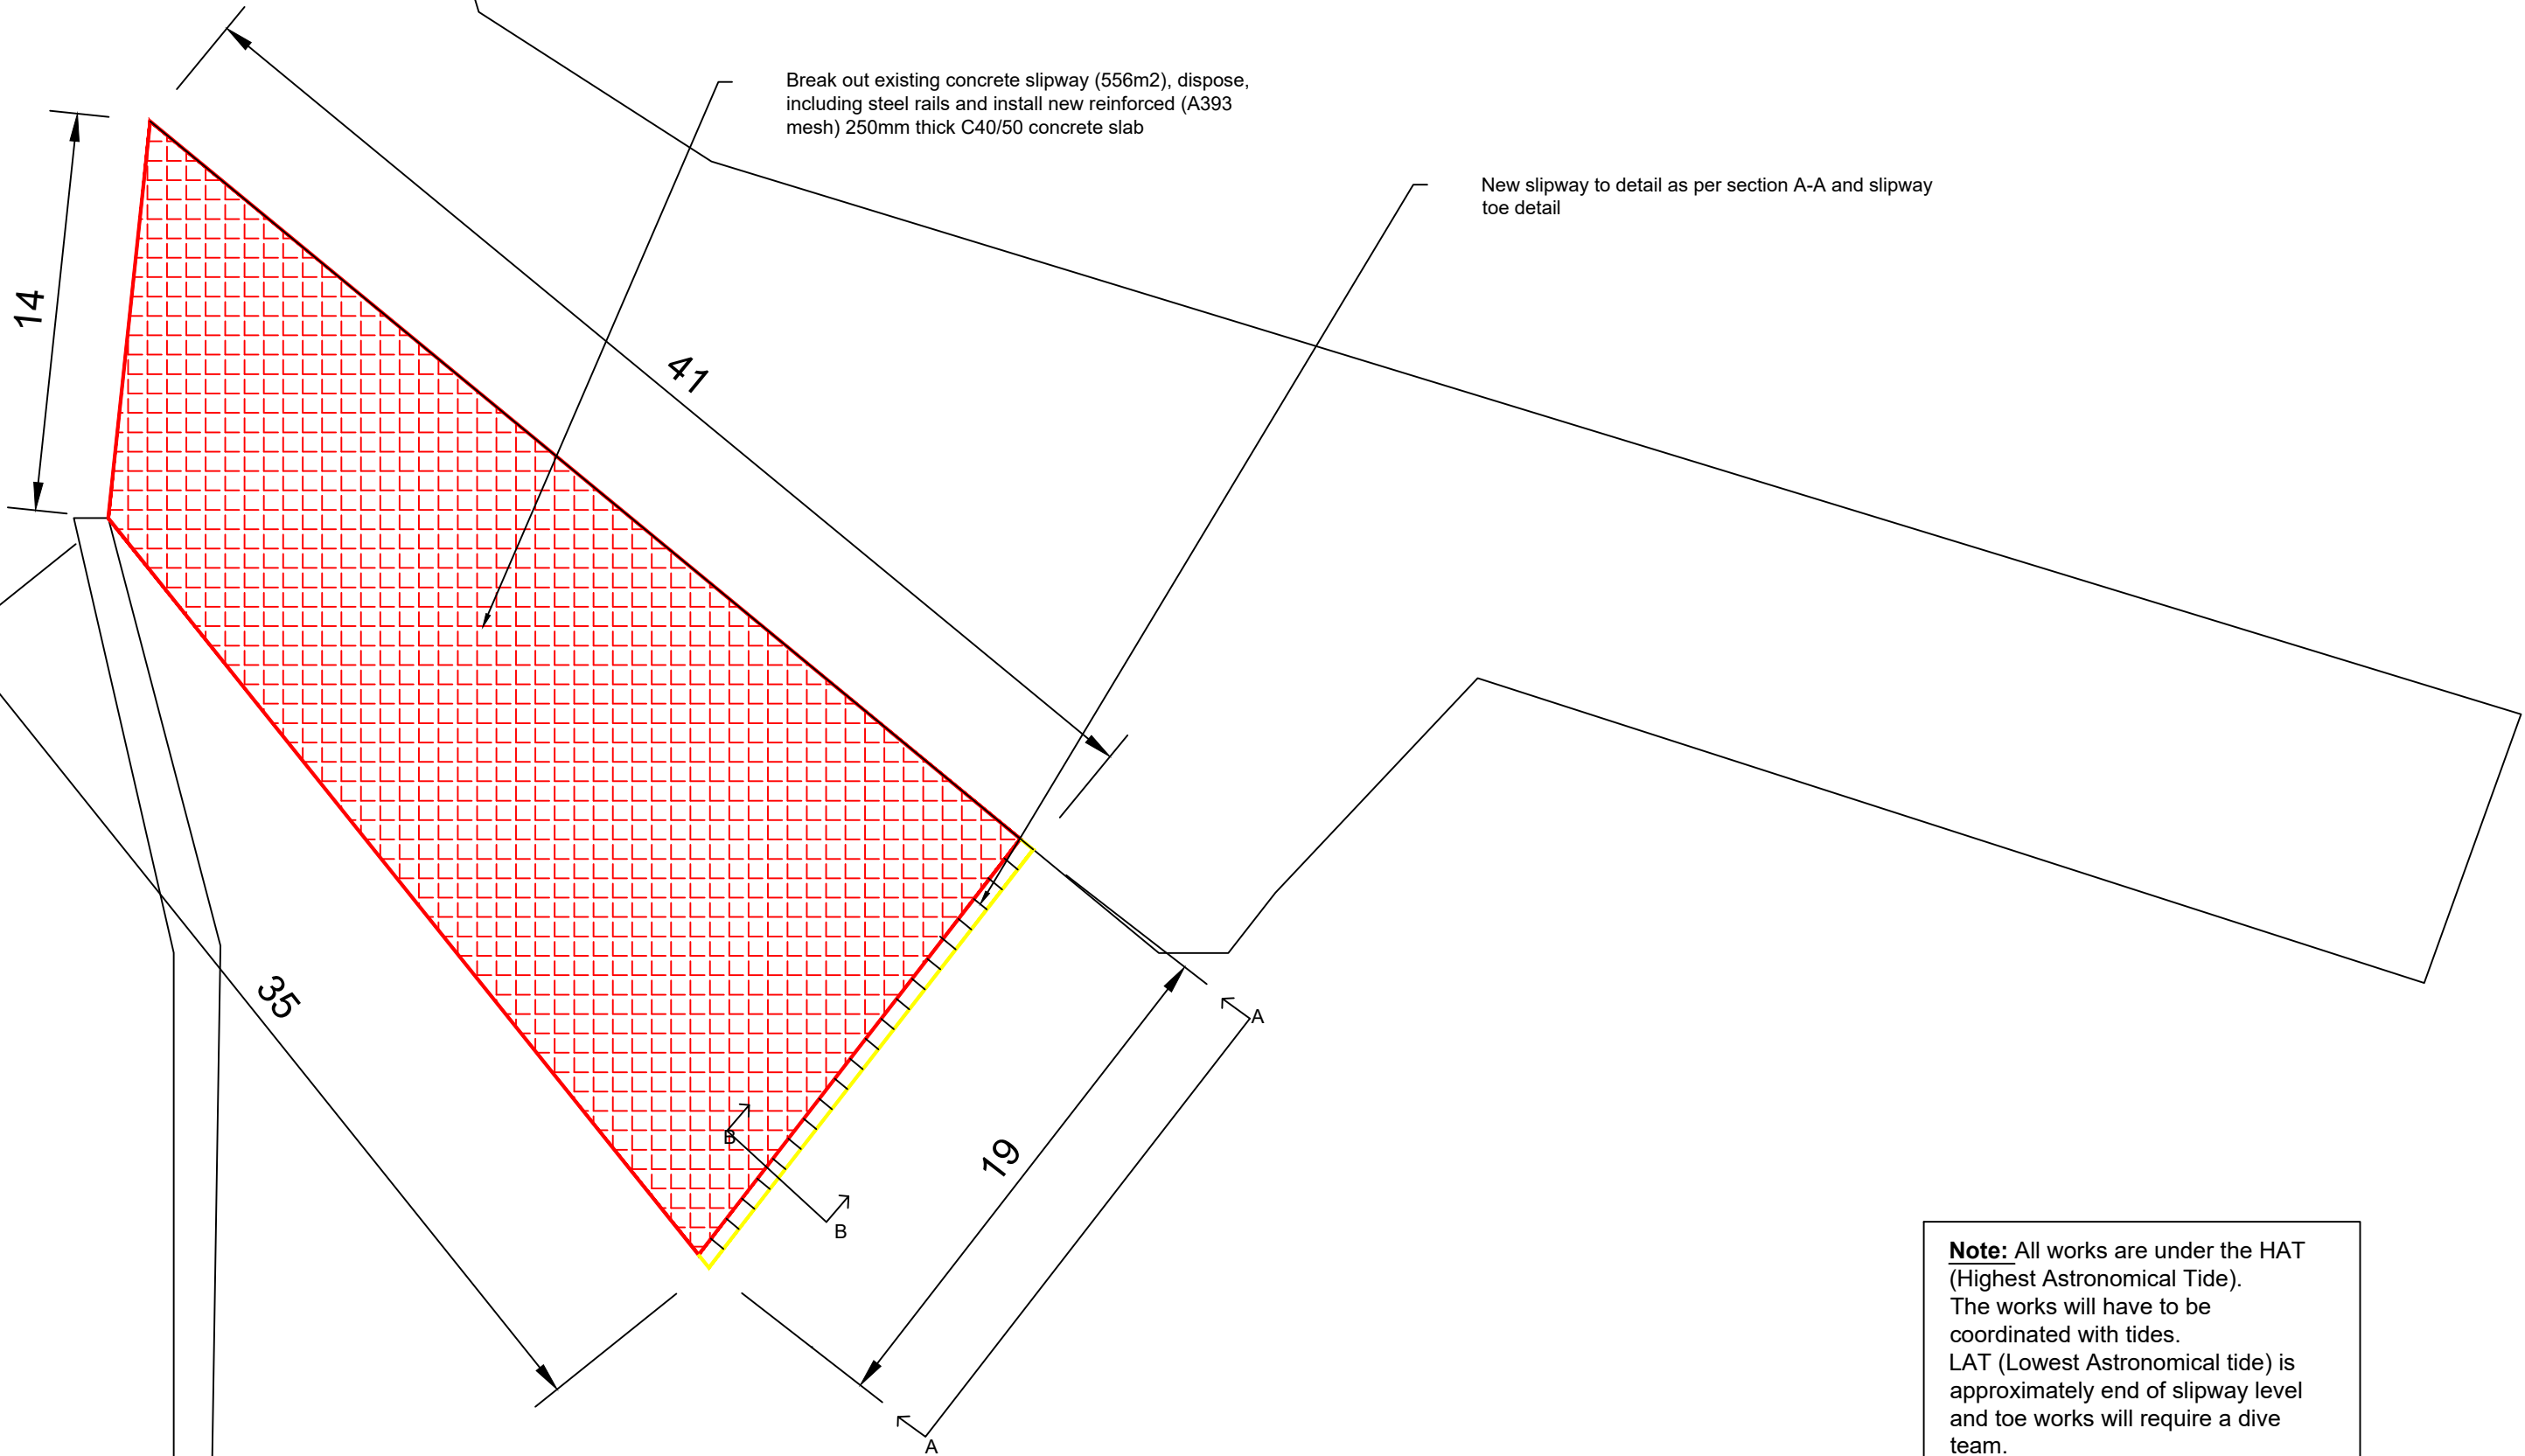


Note: All works are under the HAT (Highest Astronomical Tide). The works will have to be coordinated with tides. LAT (Lowest Astronomical tide) is approximately end of slipway level and toe works will require a dive team.


Comhairle Chontae Dhún na nGall
Donegal County Council
Roads & Transportation Services
Tel:(074)9153900 Fax:(074)9141793 www.donegalcoco.ie




Rev	By	Date	Description	Filepath: M:\An Roinn Forbartha Tuaithe agus Pobail\2026\Arranmore Ferry Slip\Tender Docs				
				Project: Arranmore Slipway Repiars 2026				
				Component: Works 1				
				Title: Works 1				
				Drawn: EA	Scales: NTS	Drawing No: 001		Revision:
				Checked:	Filename:Repair drawings March 2026			
				Approved:	Date: July 2026			

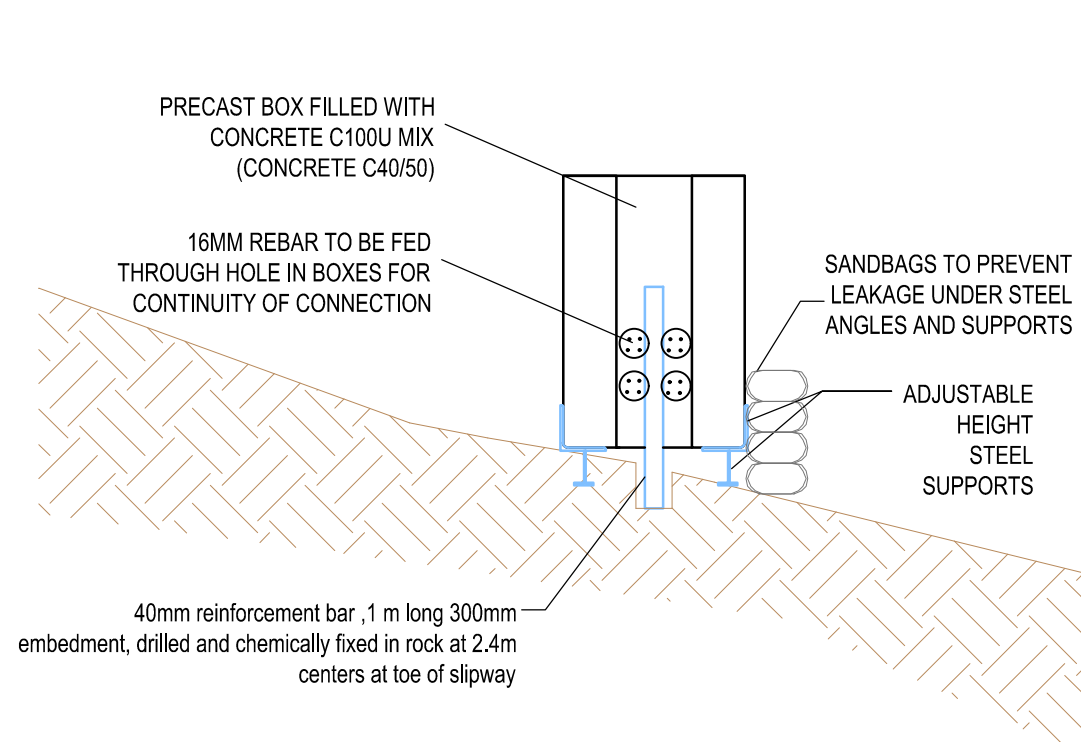

Section B-B (slipway Toe Detail)

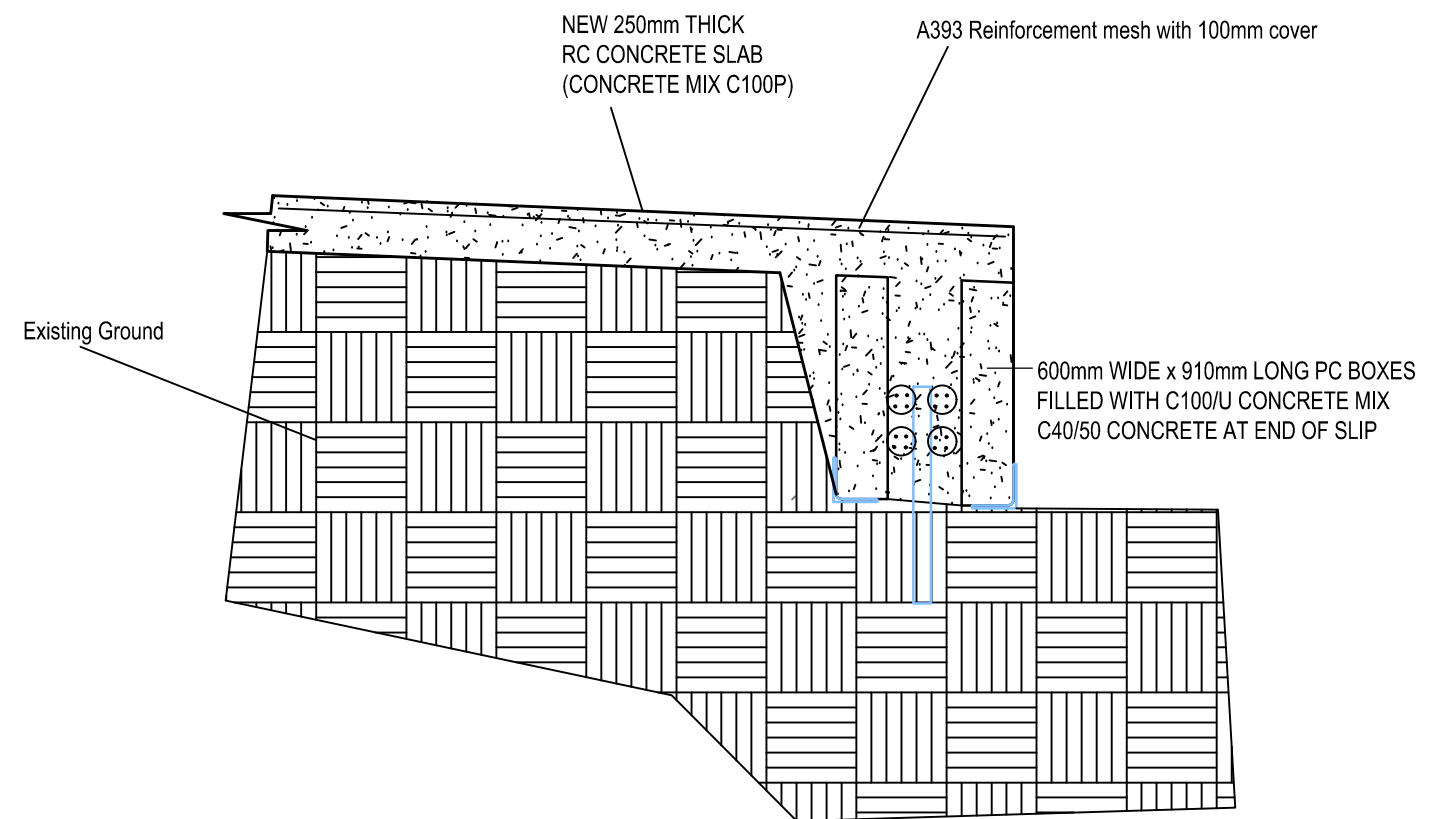

Section B-B (slipway Toe Detail)

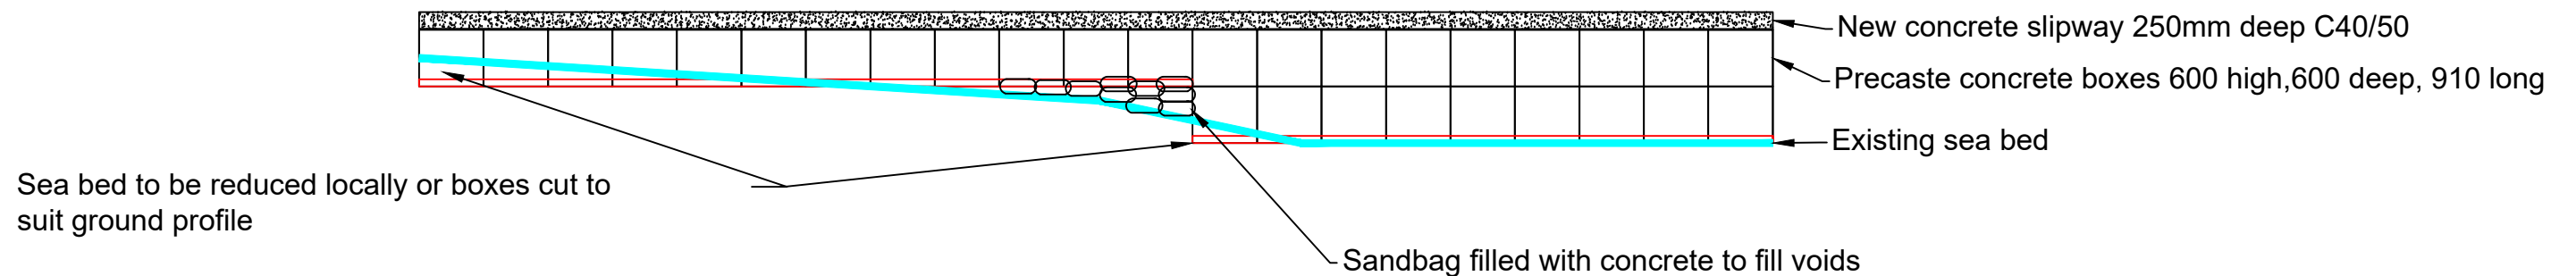

Section A-A (slipway Toe Detail)



Rev	By	Date	Description	Filepath: M:\An Roinn Forbartha Tuaithe agus Pobail\2026\Arranmore Ferry Slip\Tender Docs			
				Project: Arranmore Slipway Repairs 2026			
				Component: Works 2			
				Title: Works 2			
				Drawn: EA	Scales: NTS	Drawing No: 002	Revision:
				Checked:	Filename: Repair drawings March 2026		
				Approved:	Date: July 2026		