


1. This drawing shall be read in conjunction with relevant Architectural, Civil and Mech/Elect drawings.

3. All dimensions shall be checked on-site by the steelwork contractor and setting out dimensions shall be confirmed on site **prior** to fabrication of any steelwork.. Any discrepancies shall be reported by the contractor to the Engineer or Architect without delay.

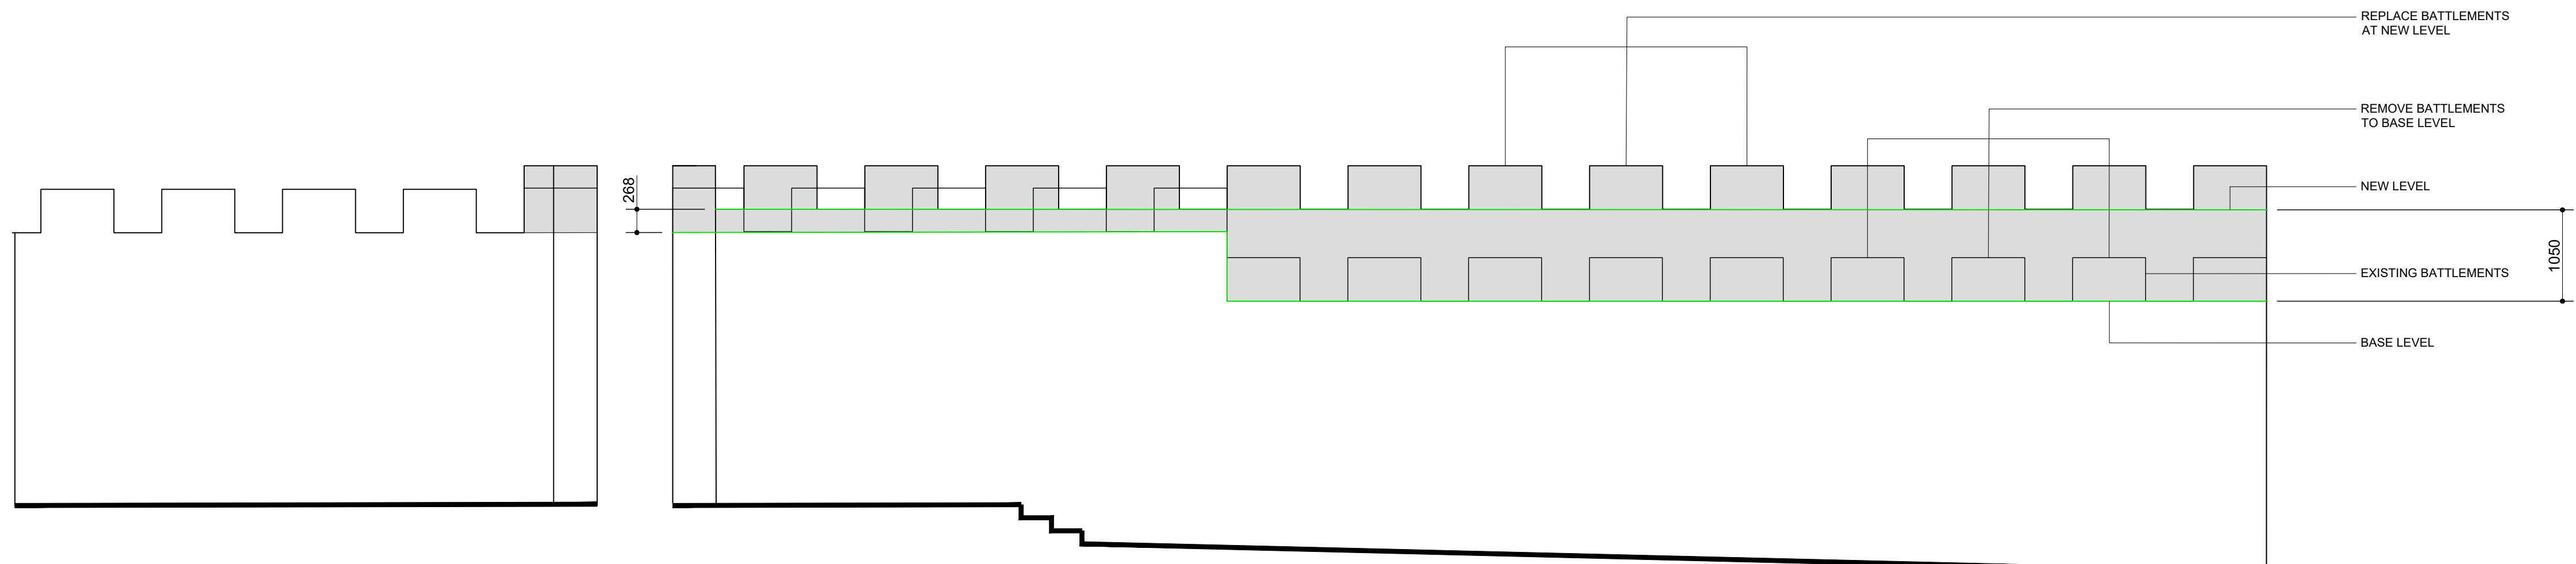

-	-	-	P.G.	M.C.
Rev.	Amendment	Date	Drn.	Ckd.

Preliminary For Costing Only

Project:

Replacement of Existing
Greenhouse at Glenveagh

Drawing: **Proposed GA**

Dwg Num. EC 201	Scale 1/50		Date July 2026	Rev.
Job No. CC26-5065	Design	Drawn	Checked	
	M.C.	P.G.	M.C.	

Ordinance Survey Ireland
Licence No. AR 0013408

Ordinance Survey Ireland and
Government of Ireland


CERTIFICATED

QUALITY APPROVED FOR
ISO
9001
2000
COMPLIANT

ISO
QUALITY
SERVICES

REGISTERED FIRM

**CARR CONSULTING
ENGINEERS**

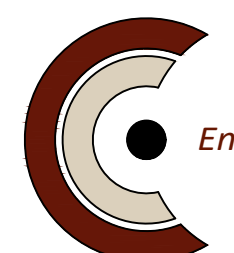

Engineering Solutions

Unit 1, Northern Point, Business Park, Ballybofey, Co. Donegal
Tel (074)9131060 Fax (074)9130321 info@carrandco.ie