


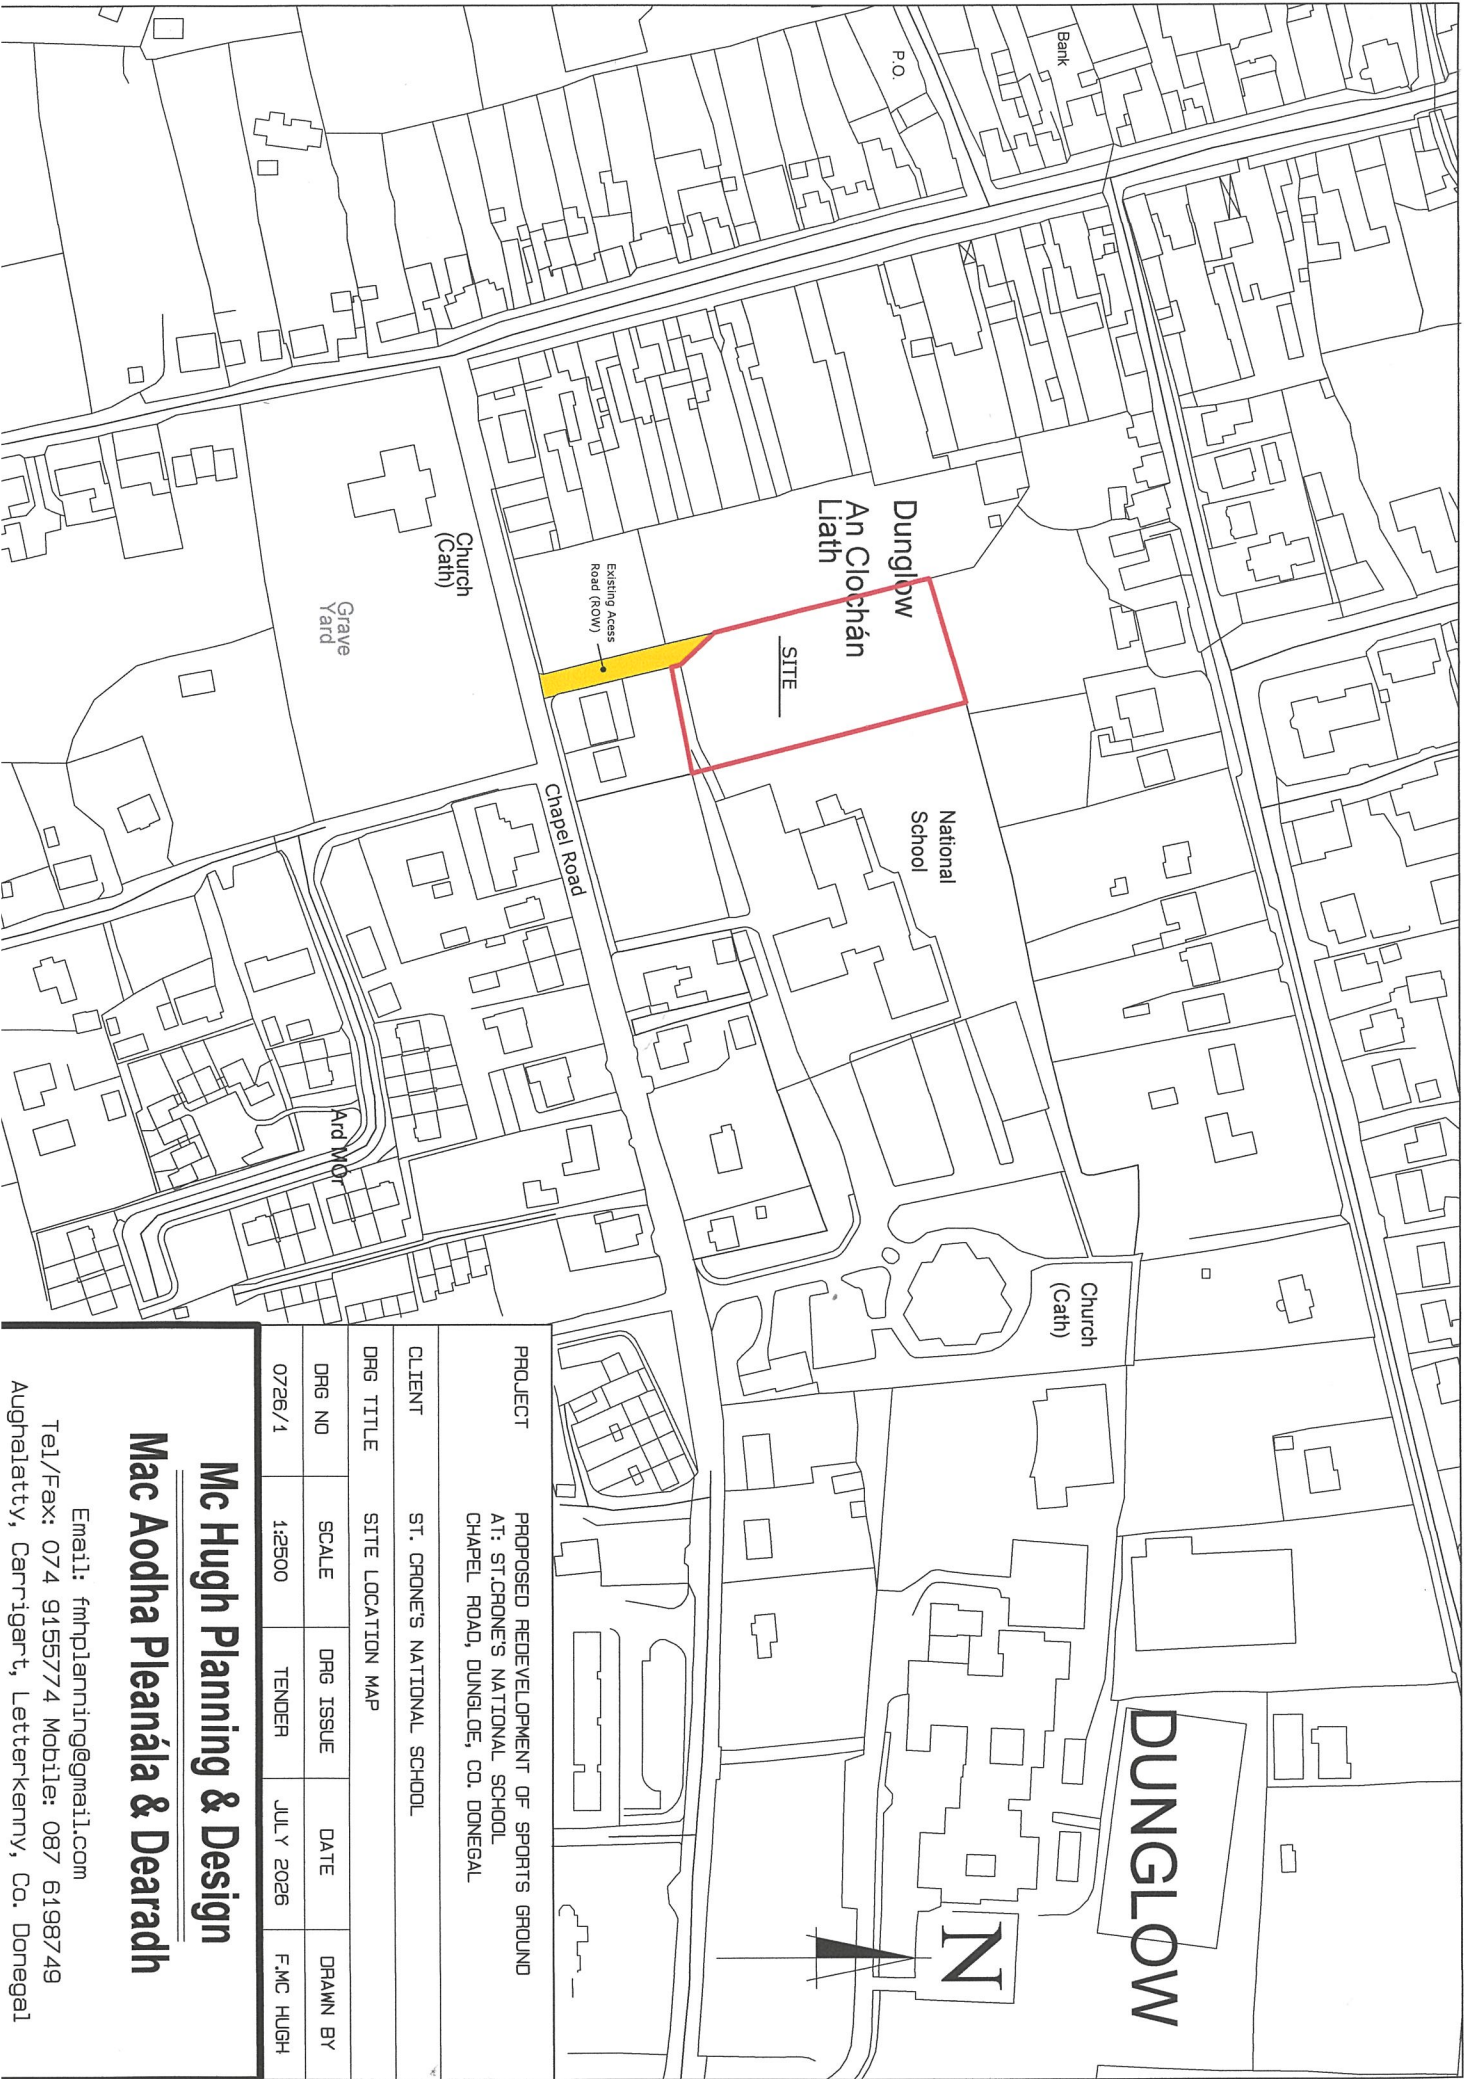

PROJECT					PROPOSED REDEVELOPMENT OF SPORTS GROUND AT: ST. CRONAN'S NATIONAL SCHOOL CHAPEL ROAD, DUNGLOW, CO. DONEGAL				
CLIENT					ST. CRONAN'S NATIONAL SCHOOL				
DRG TITLE					SITE LOCATION MAP				
DRG NO	SCALE	DRG ISSUE	DATE	DRAWN BY					
0726/1	1:2500	TENDER	JUL Y 2026	F.MC HUGH					

Mc Hugh Planning & Design

Mac Aodha Pleanála & Dearadh

Email: fmphplanning@gmail.com
Tel/Fax: 074 9155774 Mobile: 087 6198749
Aughalatty, Carrigart, Letterkenny, Co. Donegal