
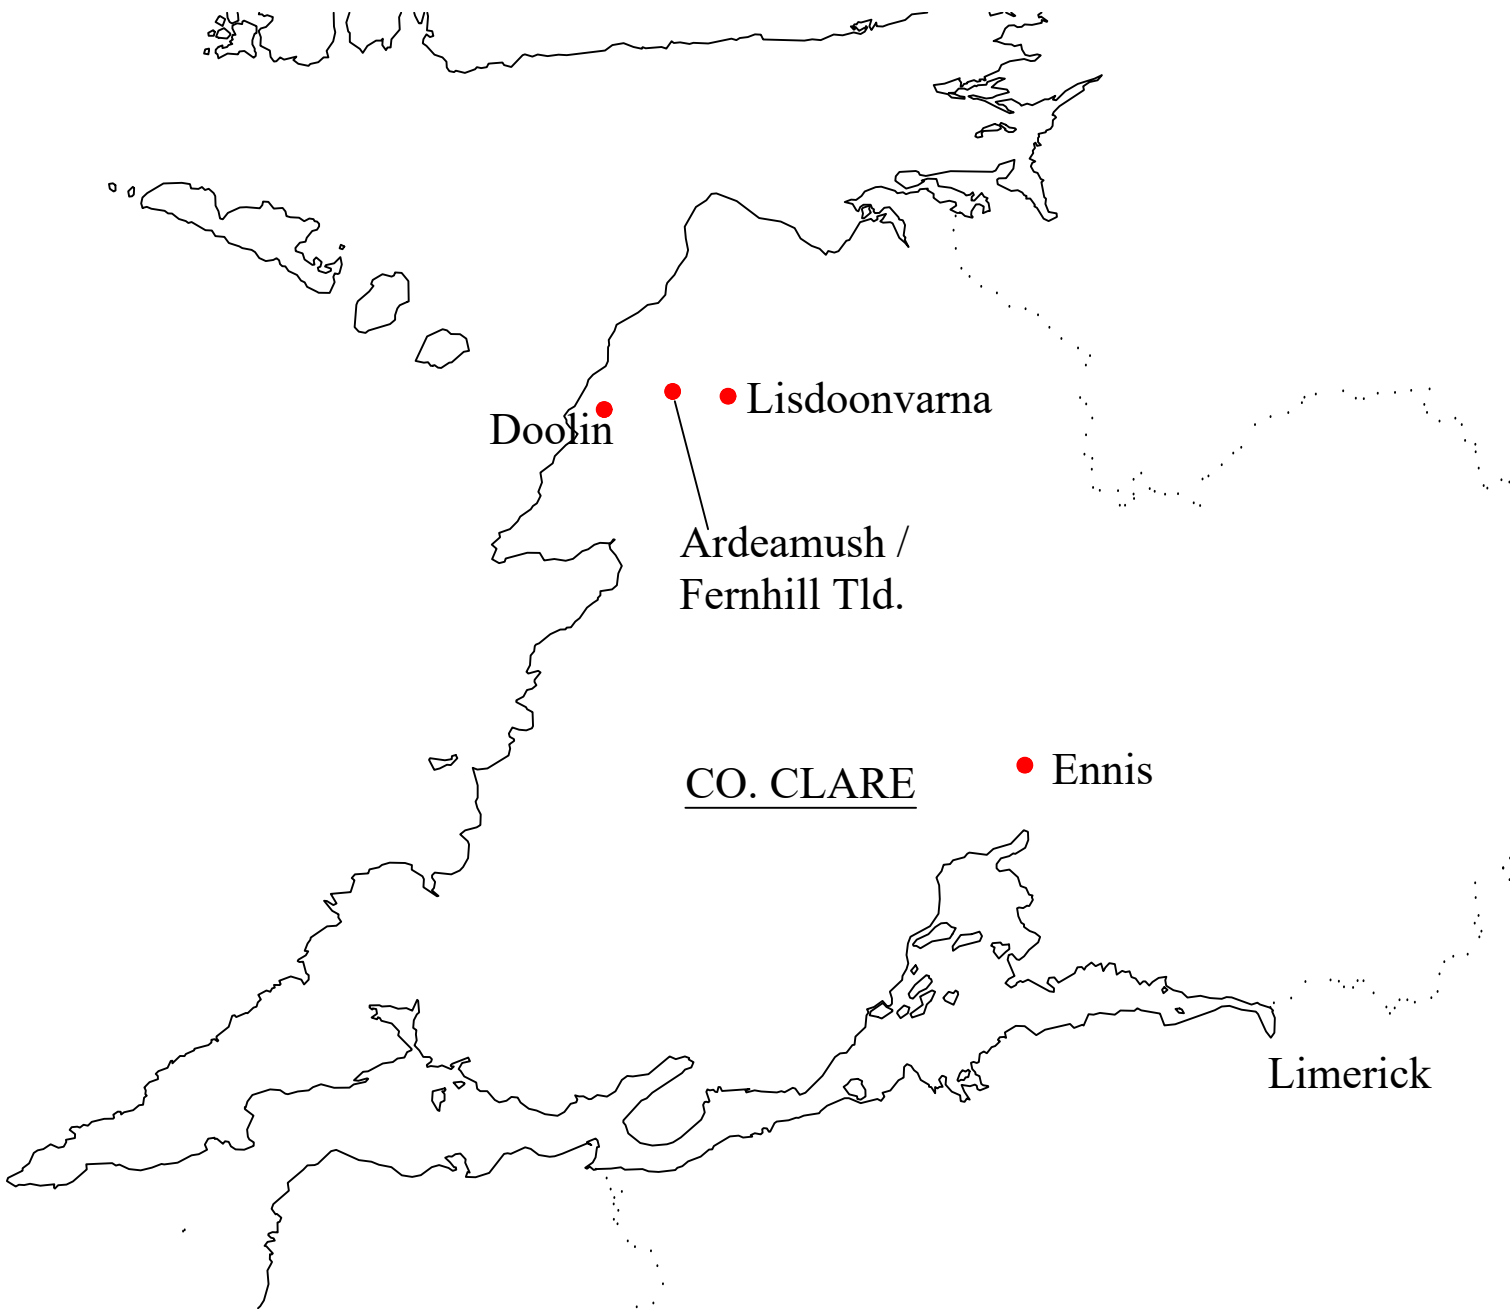


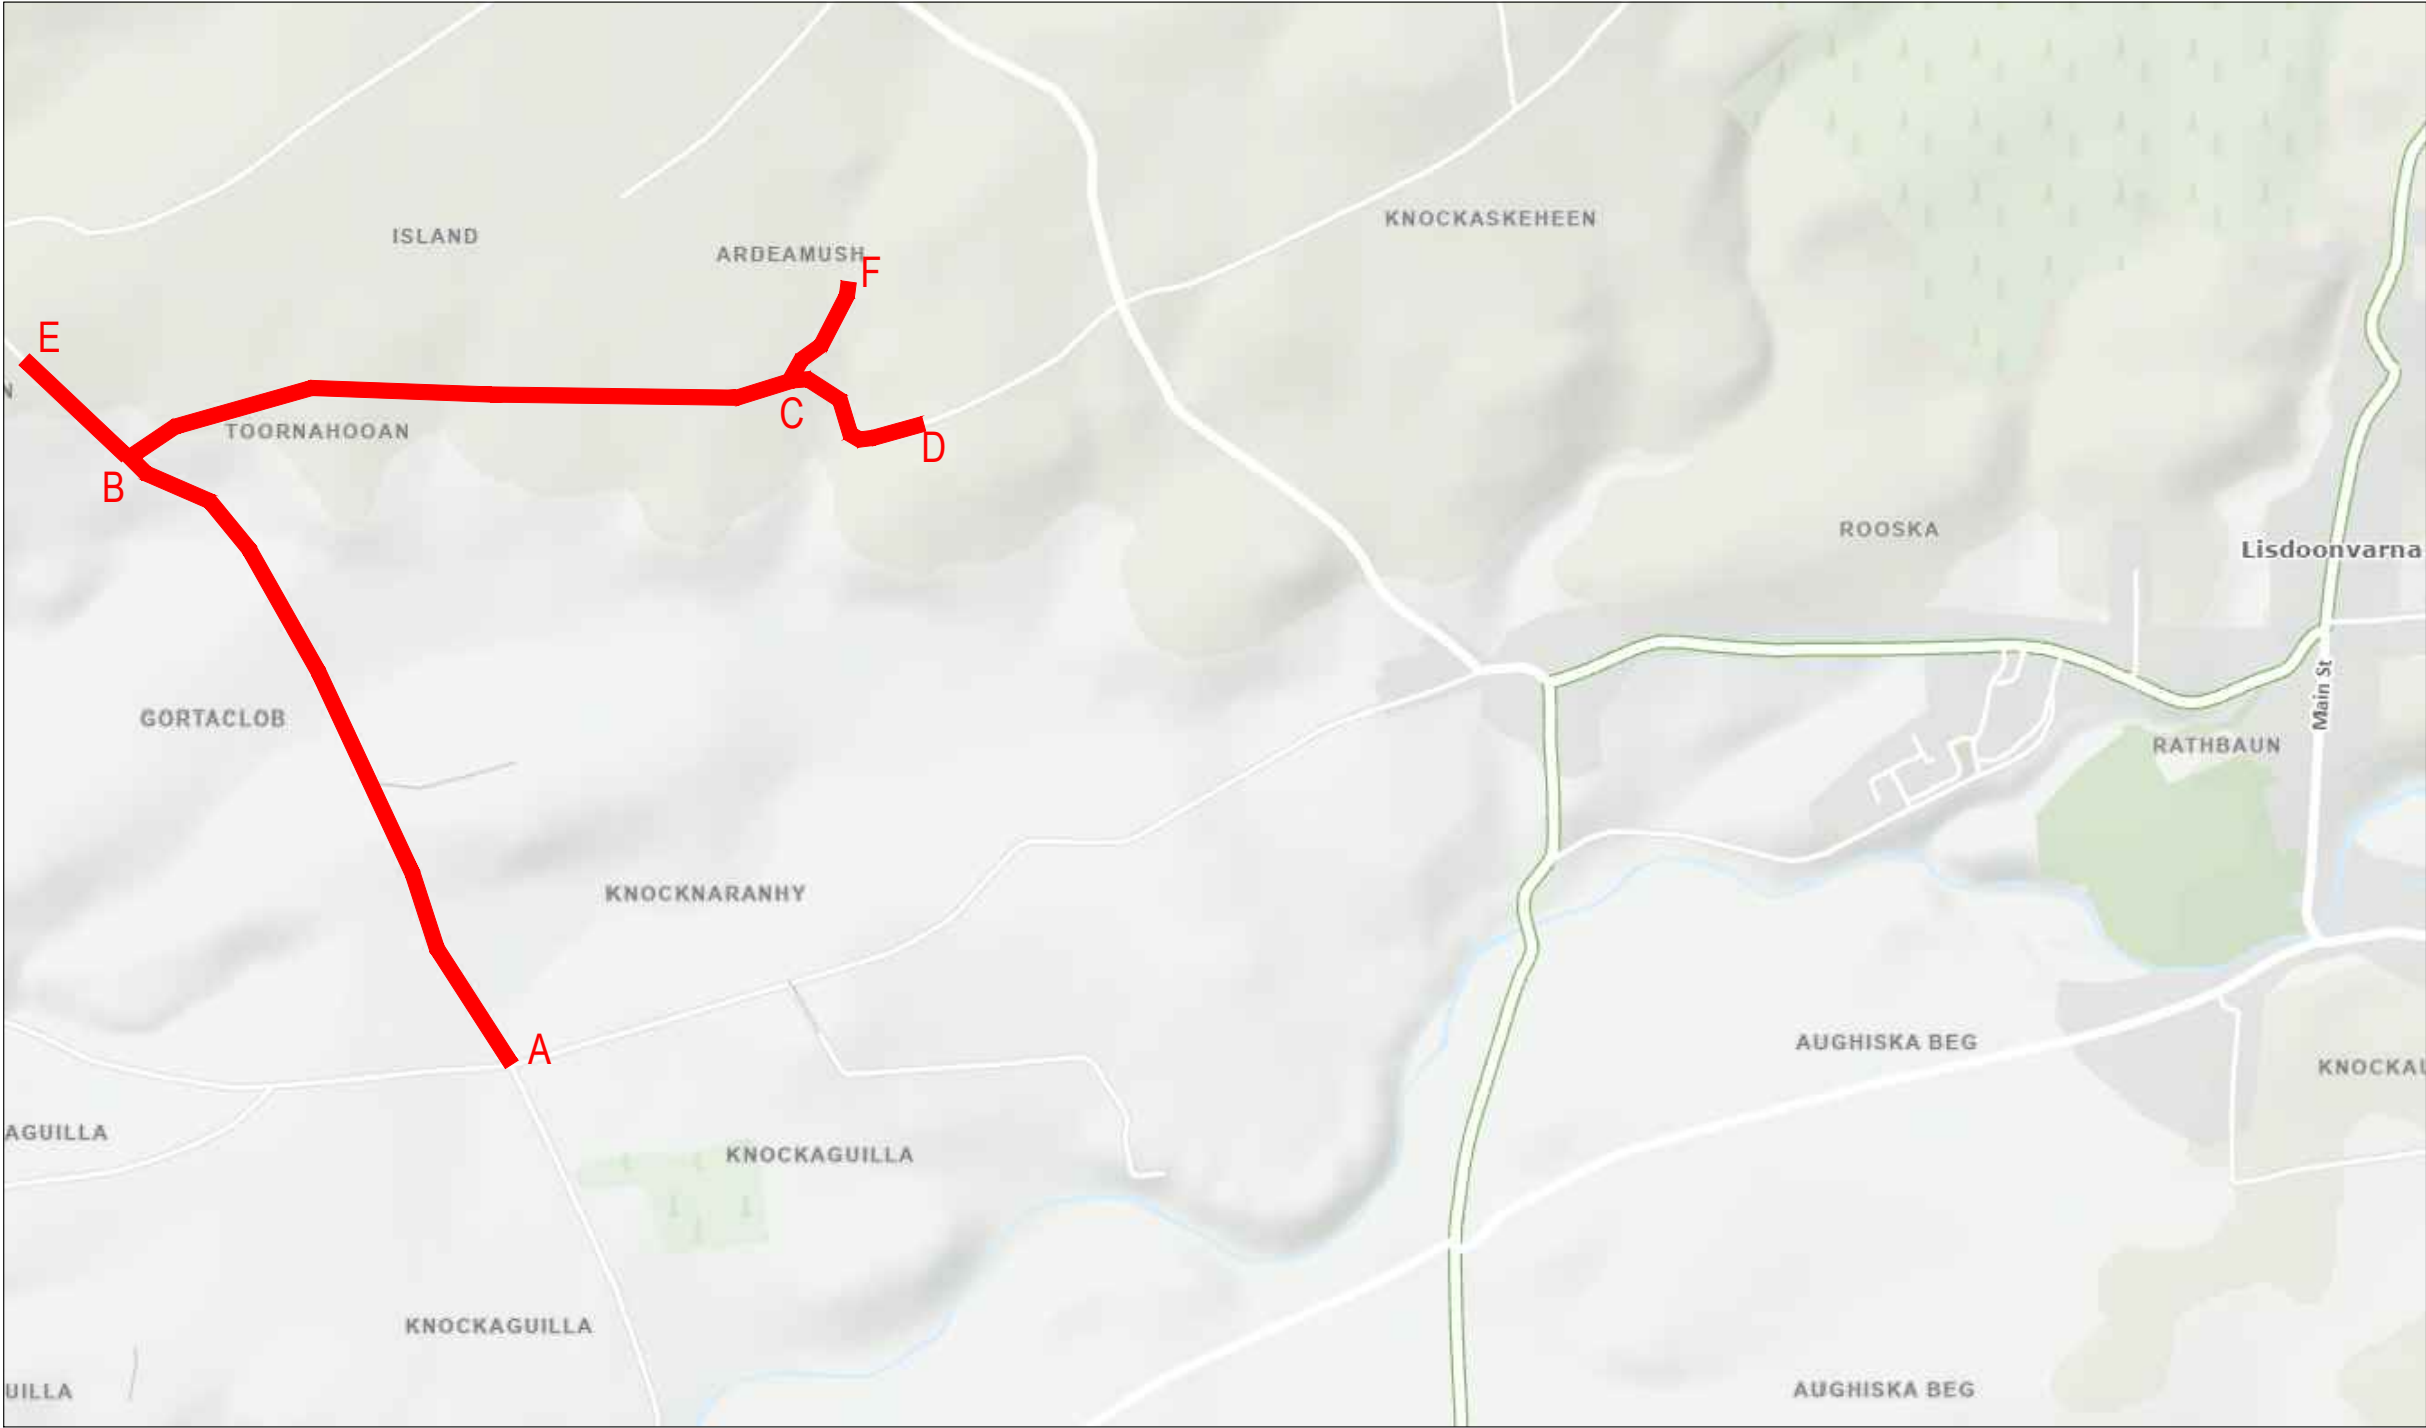

Project: Proposed Upgrade Works for Ardeamush Fernhill Group Water Scheme		
Client: Ardeamush Fernhill GWS Committee		
Drawing Title: Site Location Details		
Scale: As Shown		Drawn By: JQ
Status: Tender	Dwg Size: A2	Date: 20-7-2026
Job No.: 26/710	Dwg No.: 26-710-001	Rev: 0

Quinn Consulting Engineers

Unit 9A Tracklands Business Park,
Clonroadmore, Ennis, Co. Clare
Phone/Fax 065 6862620. Mobile 0861731073.
E Mail: info@qcivil.ie

Rev	Description	Date