
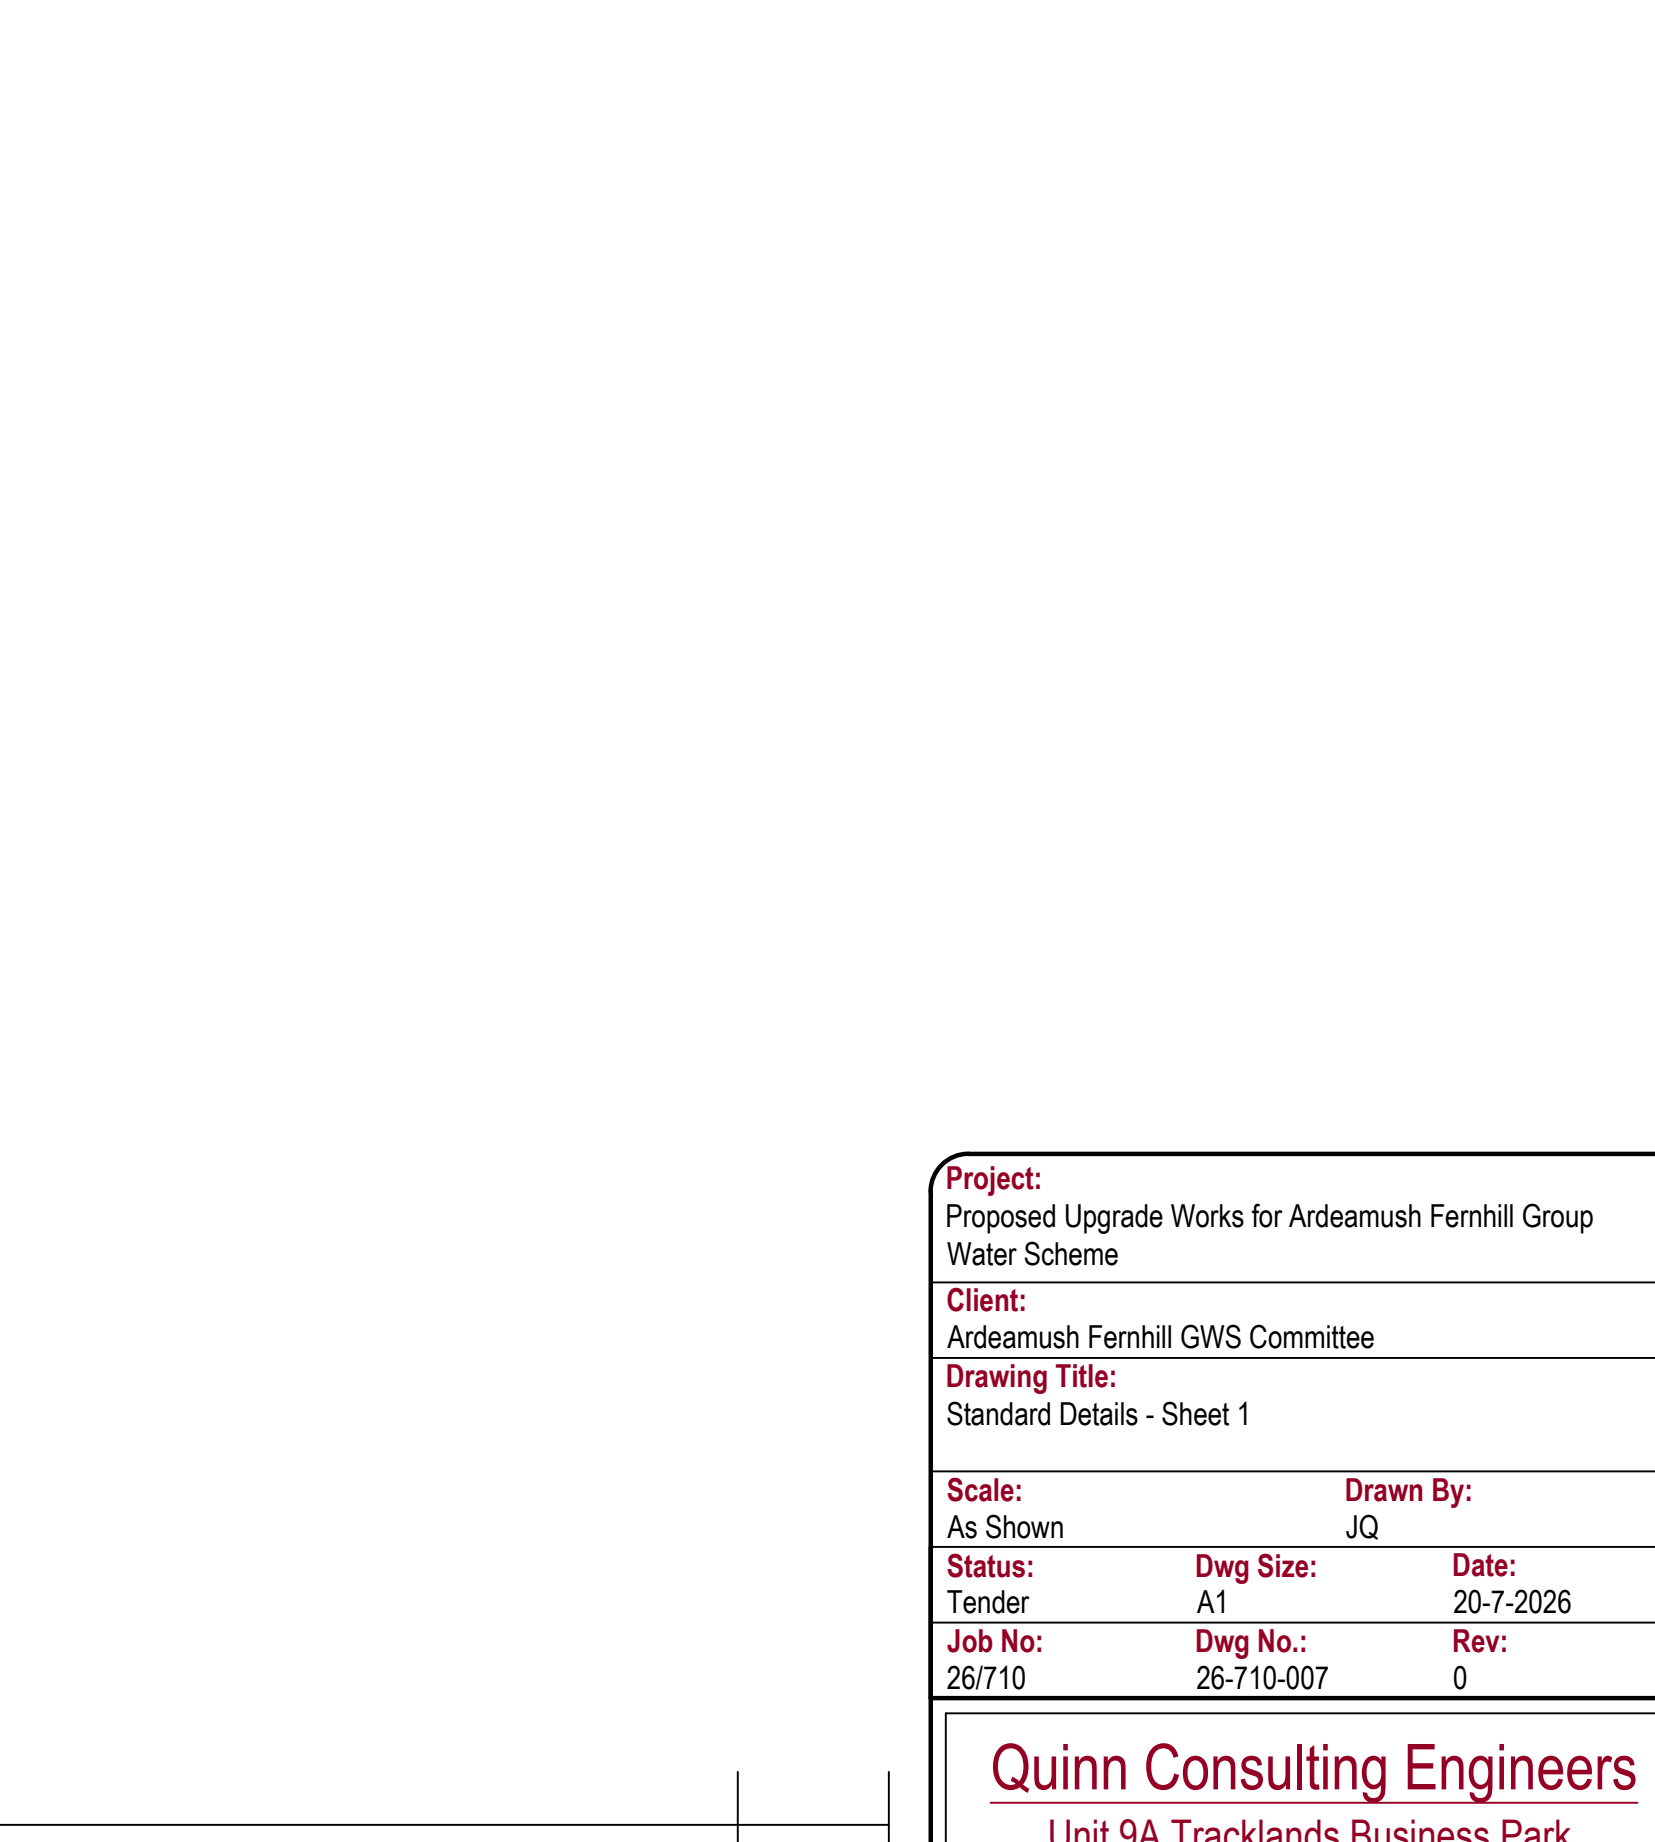
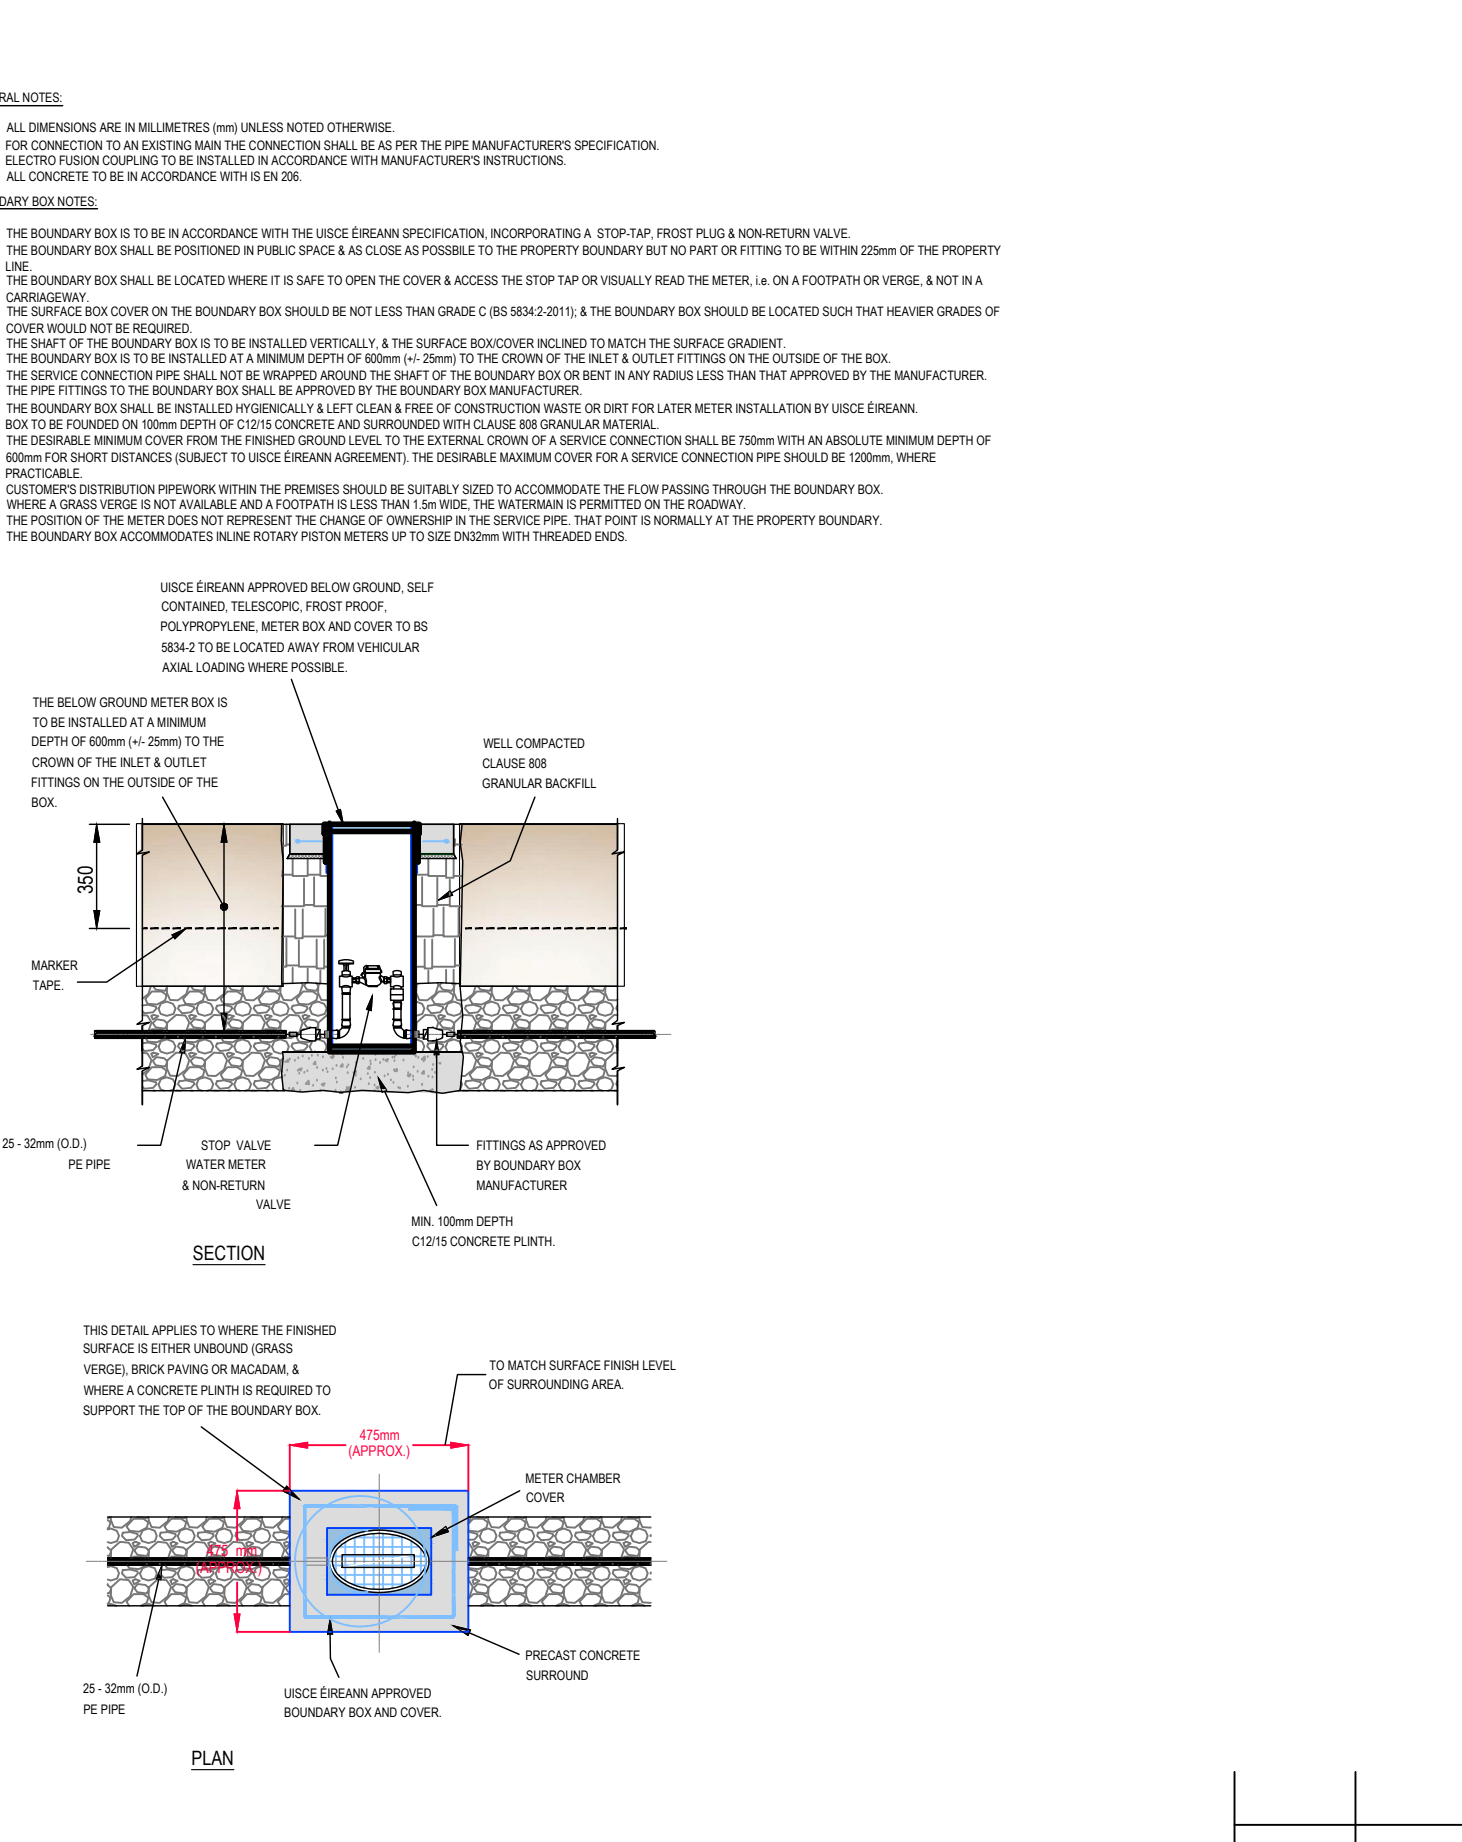
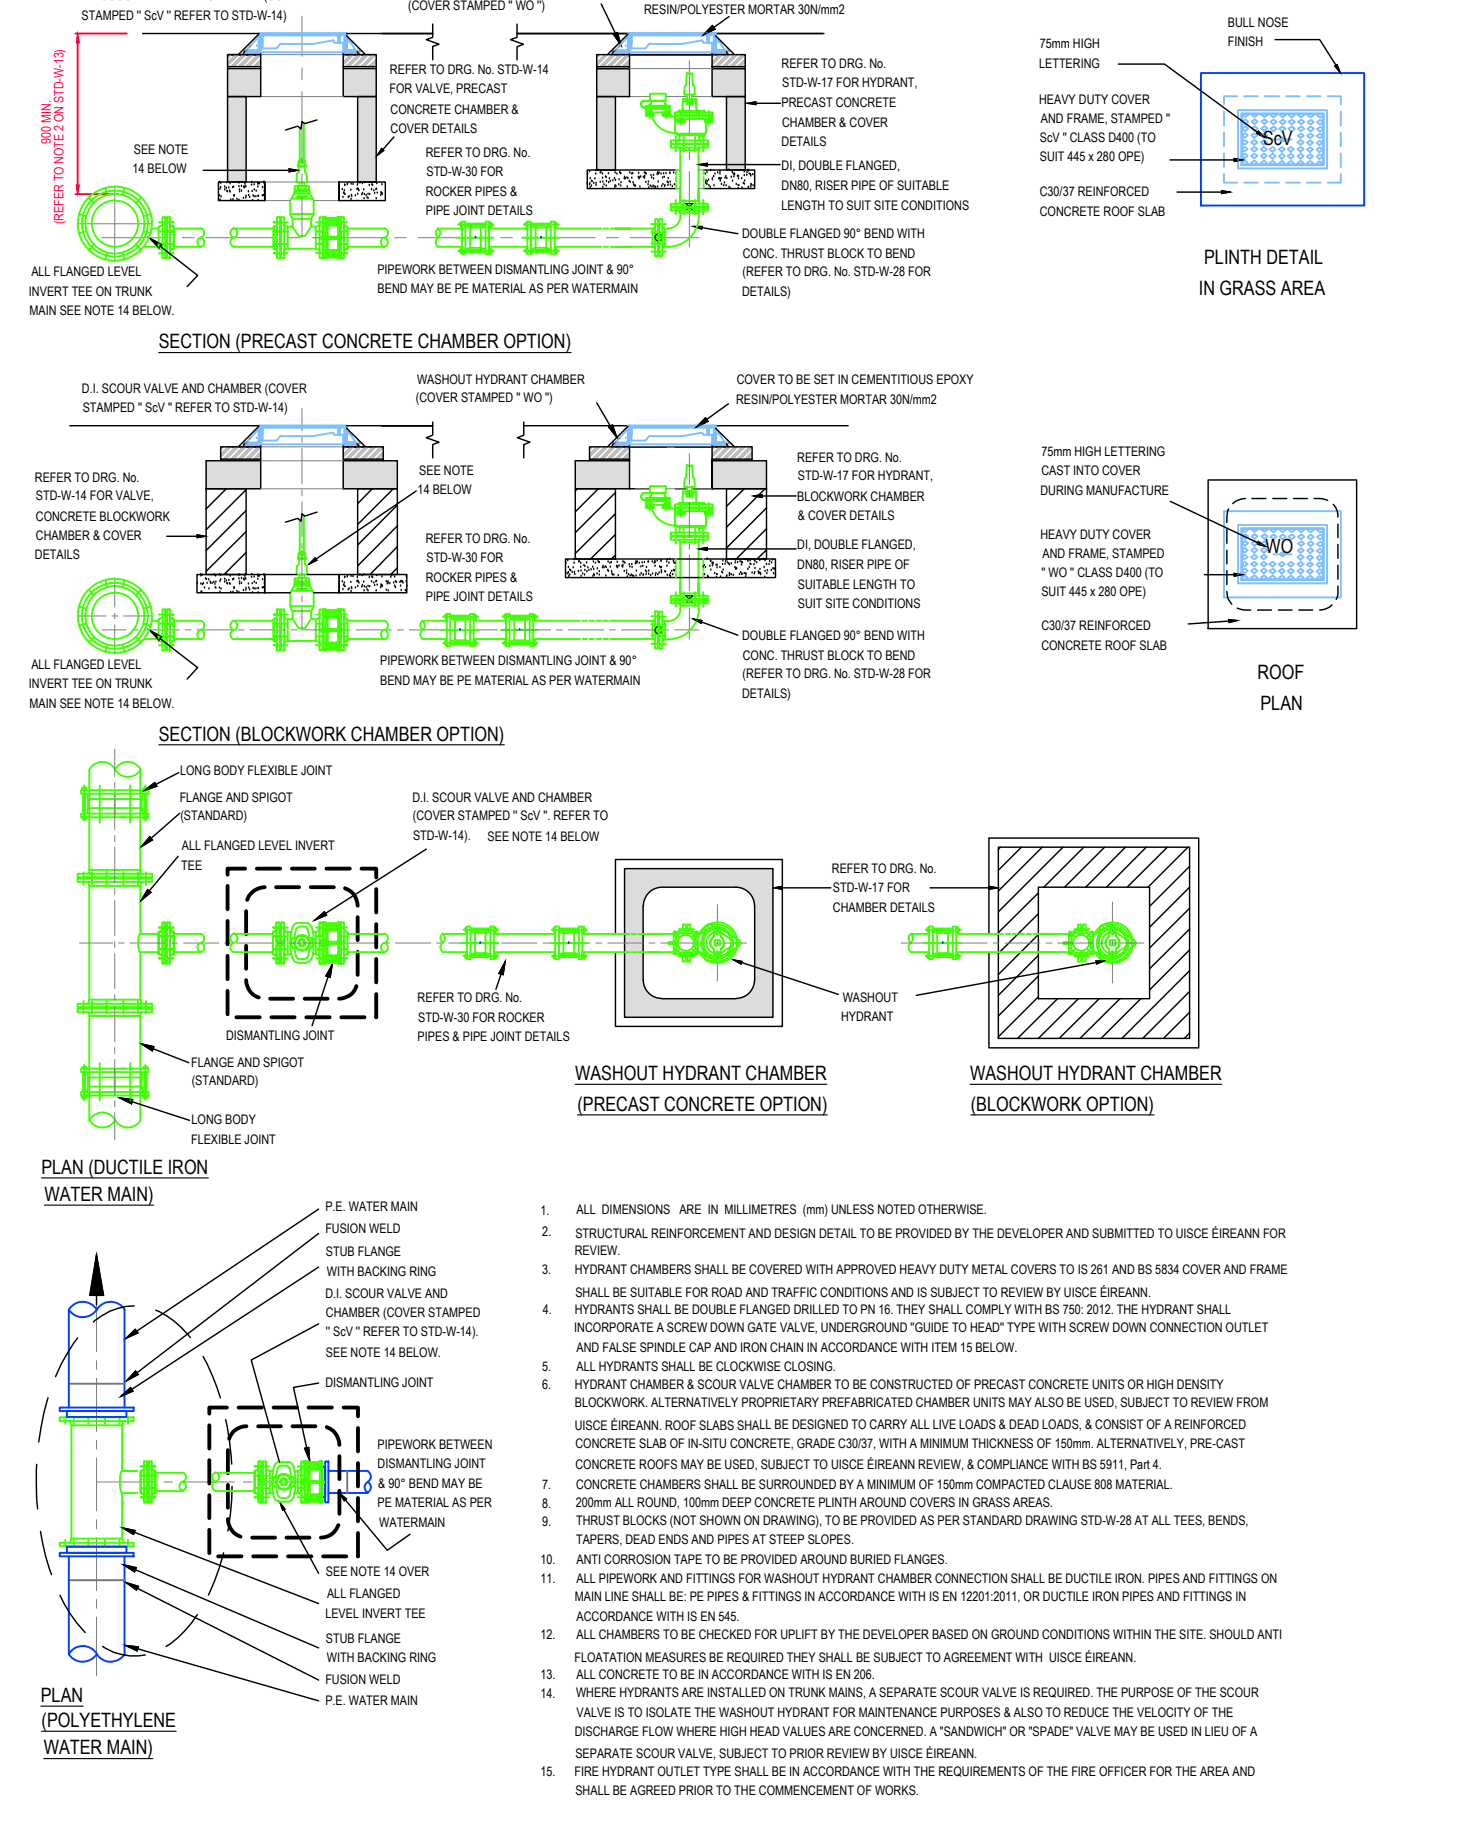
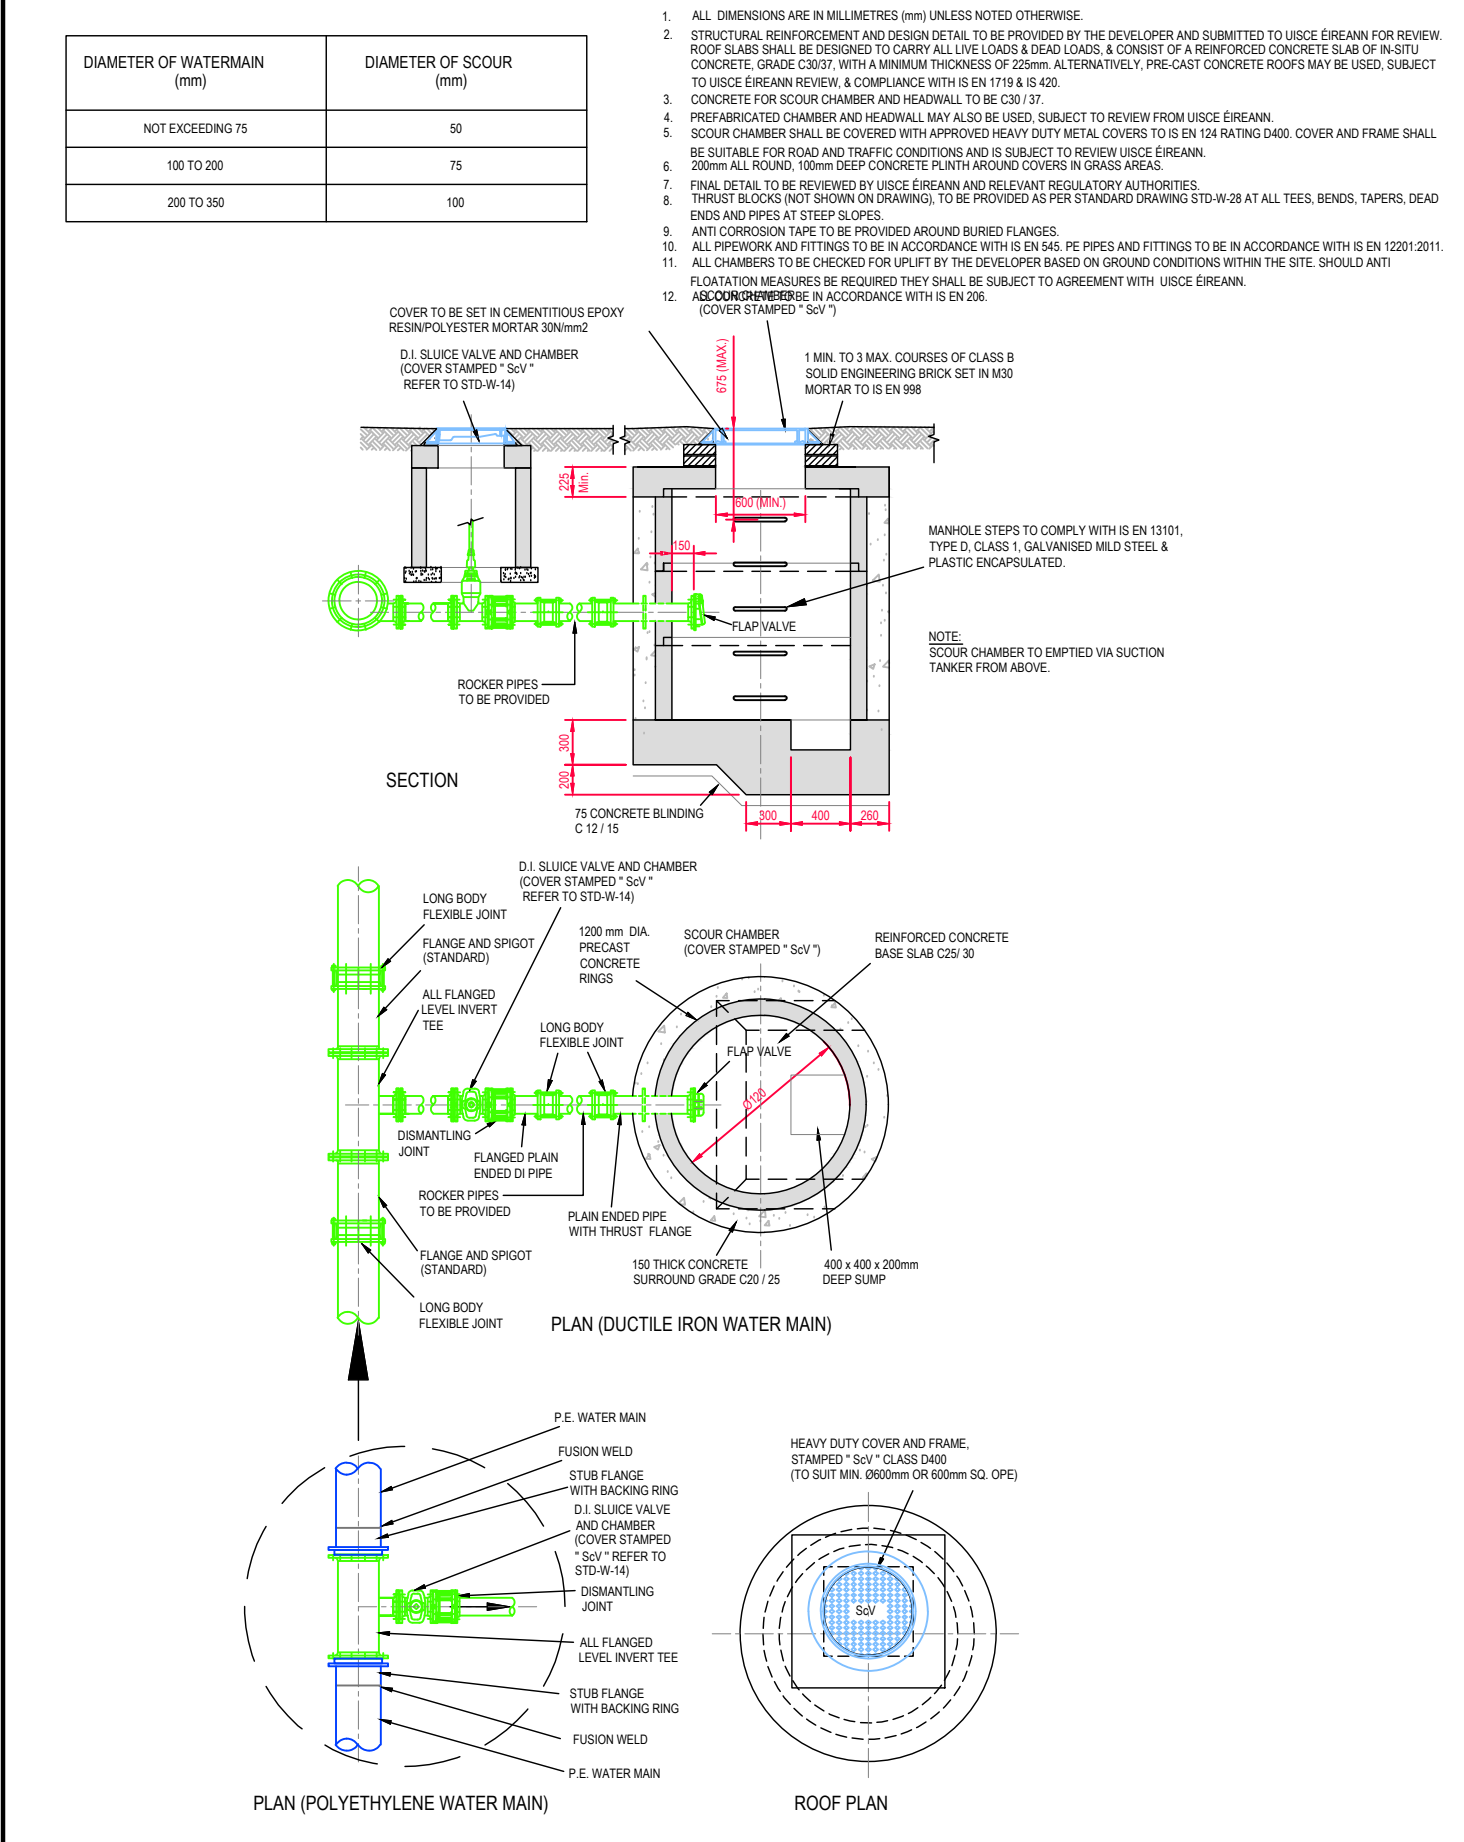
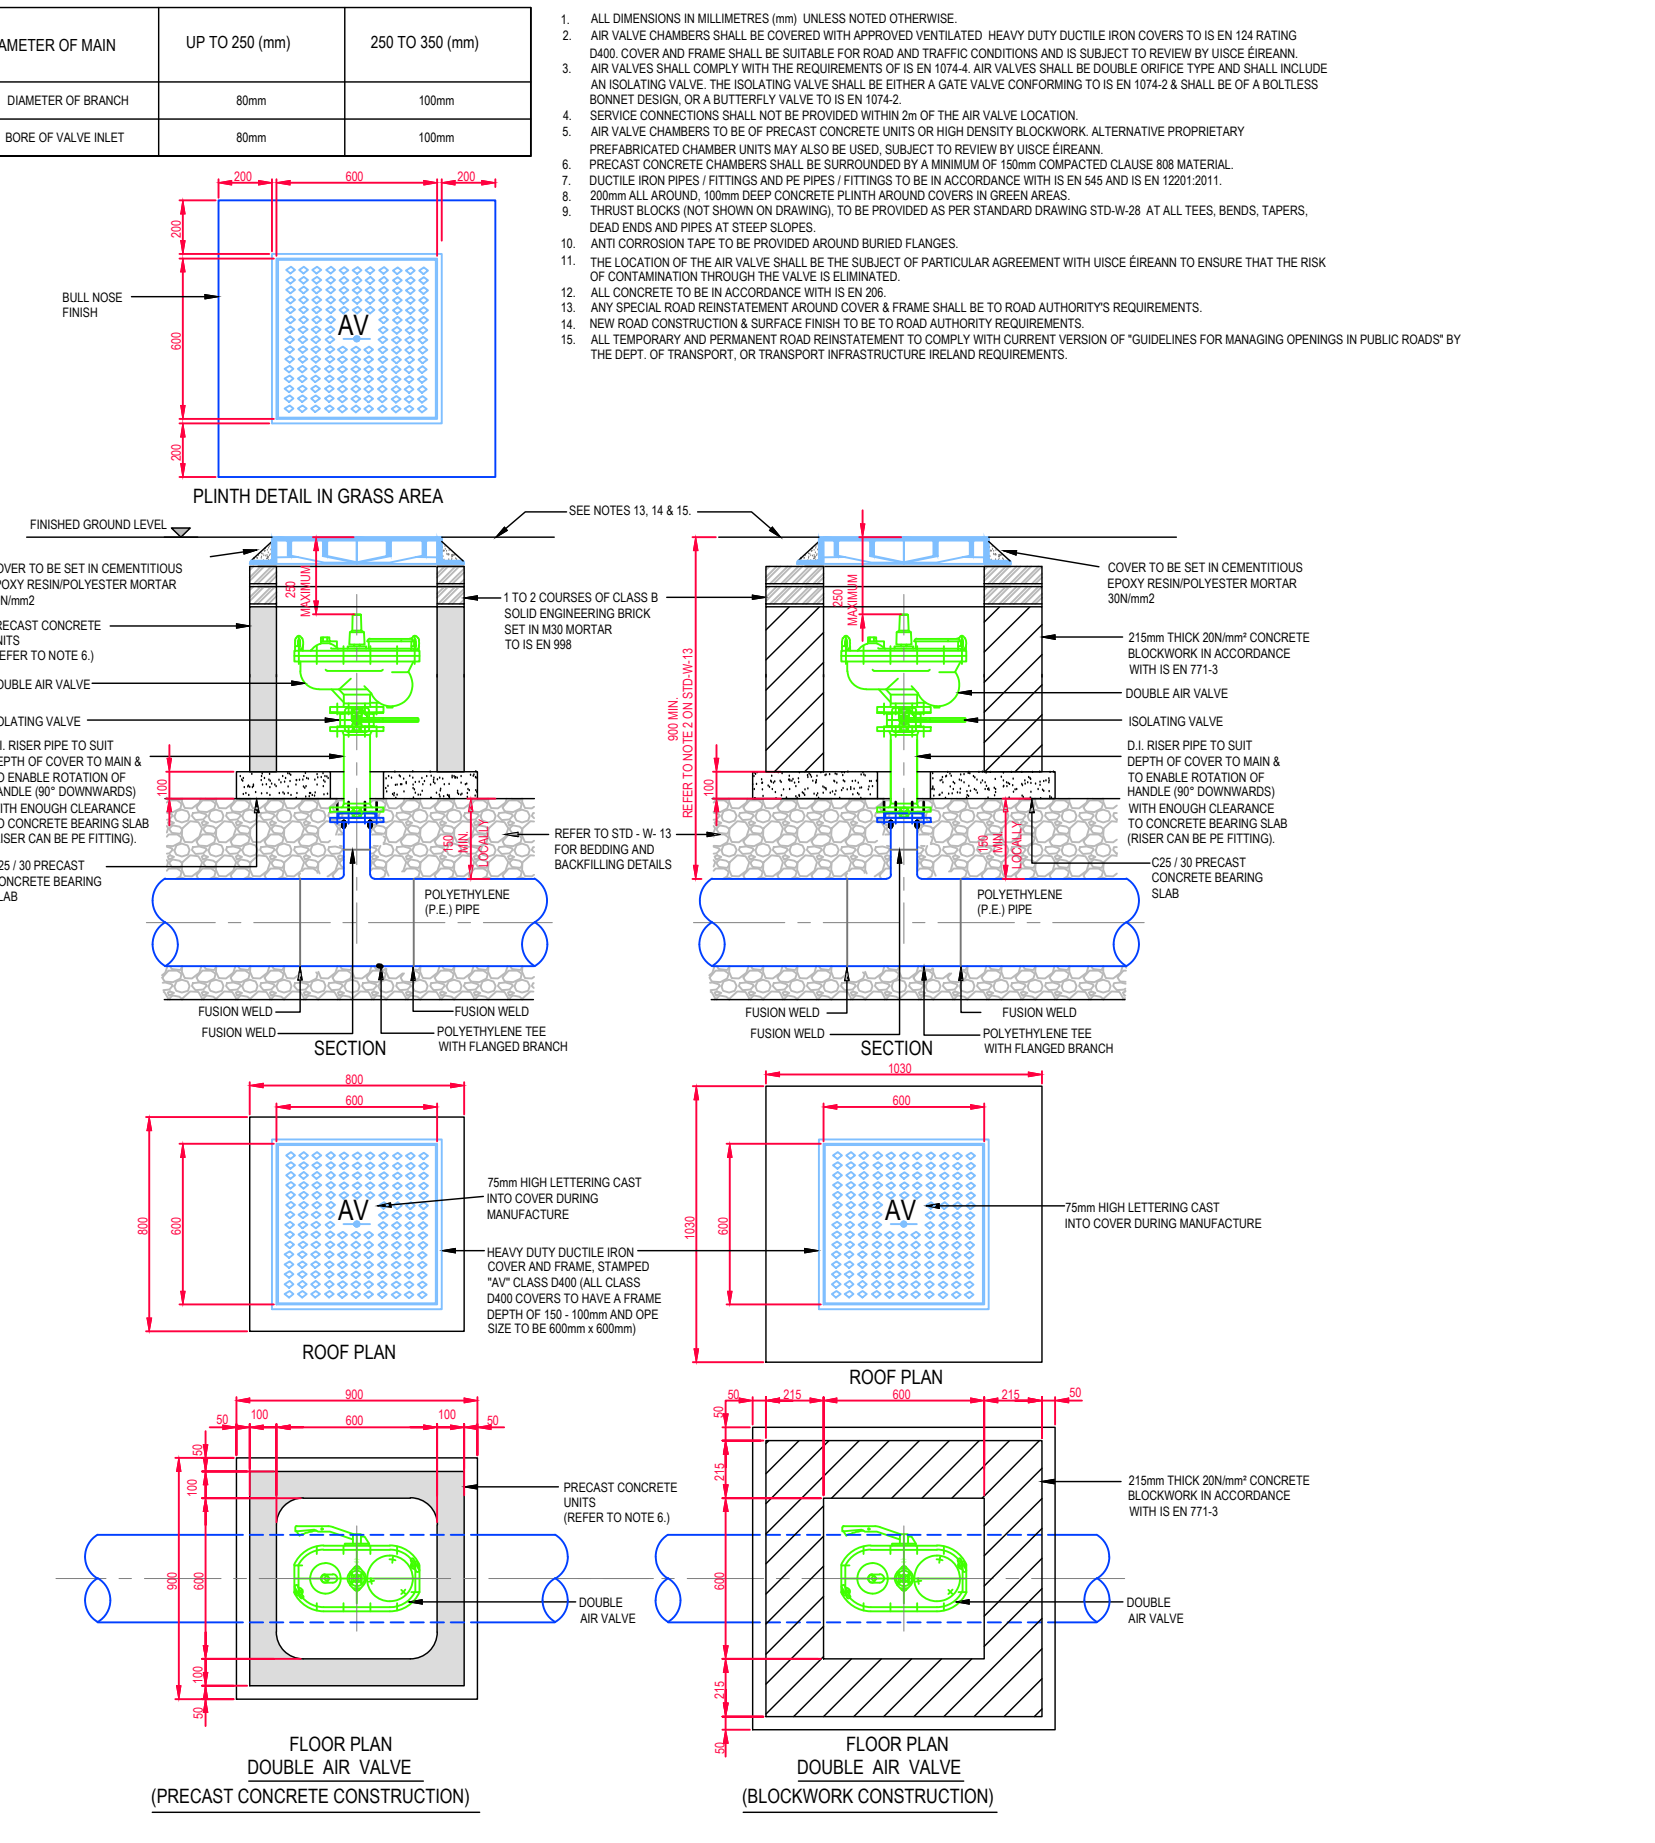
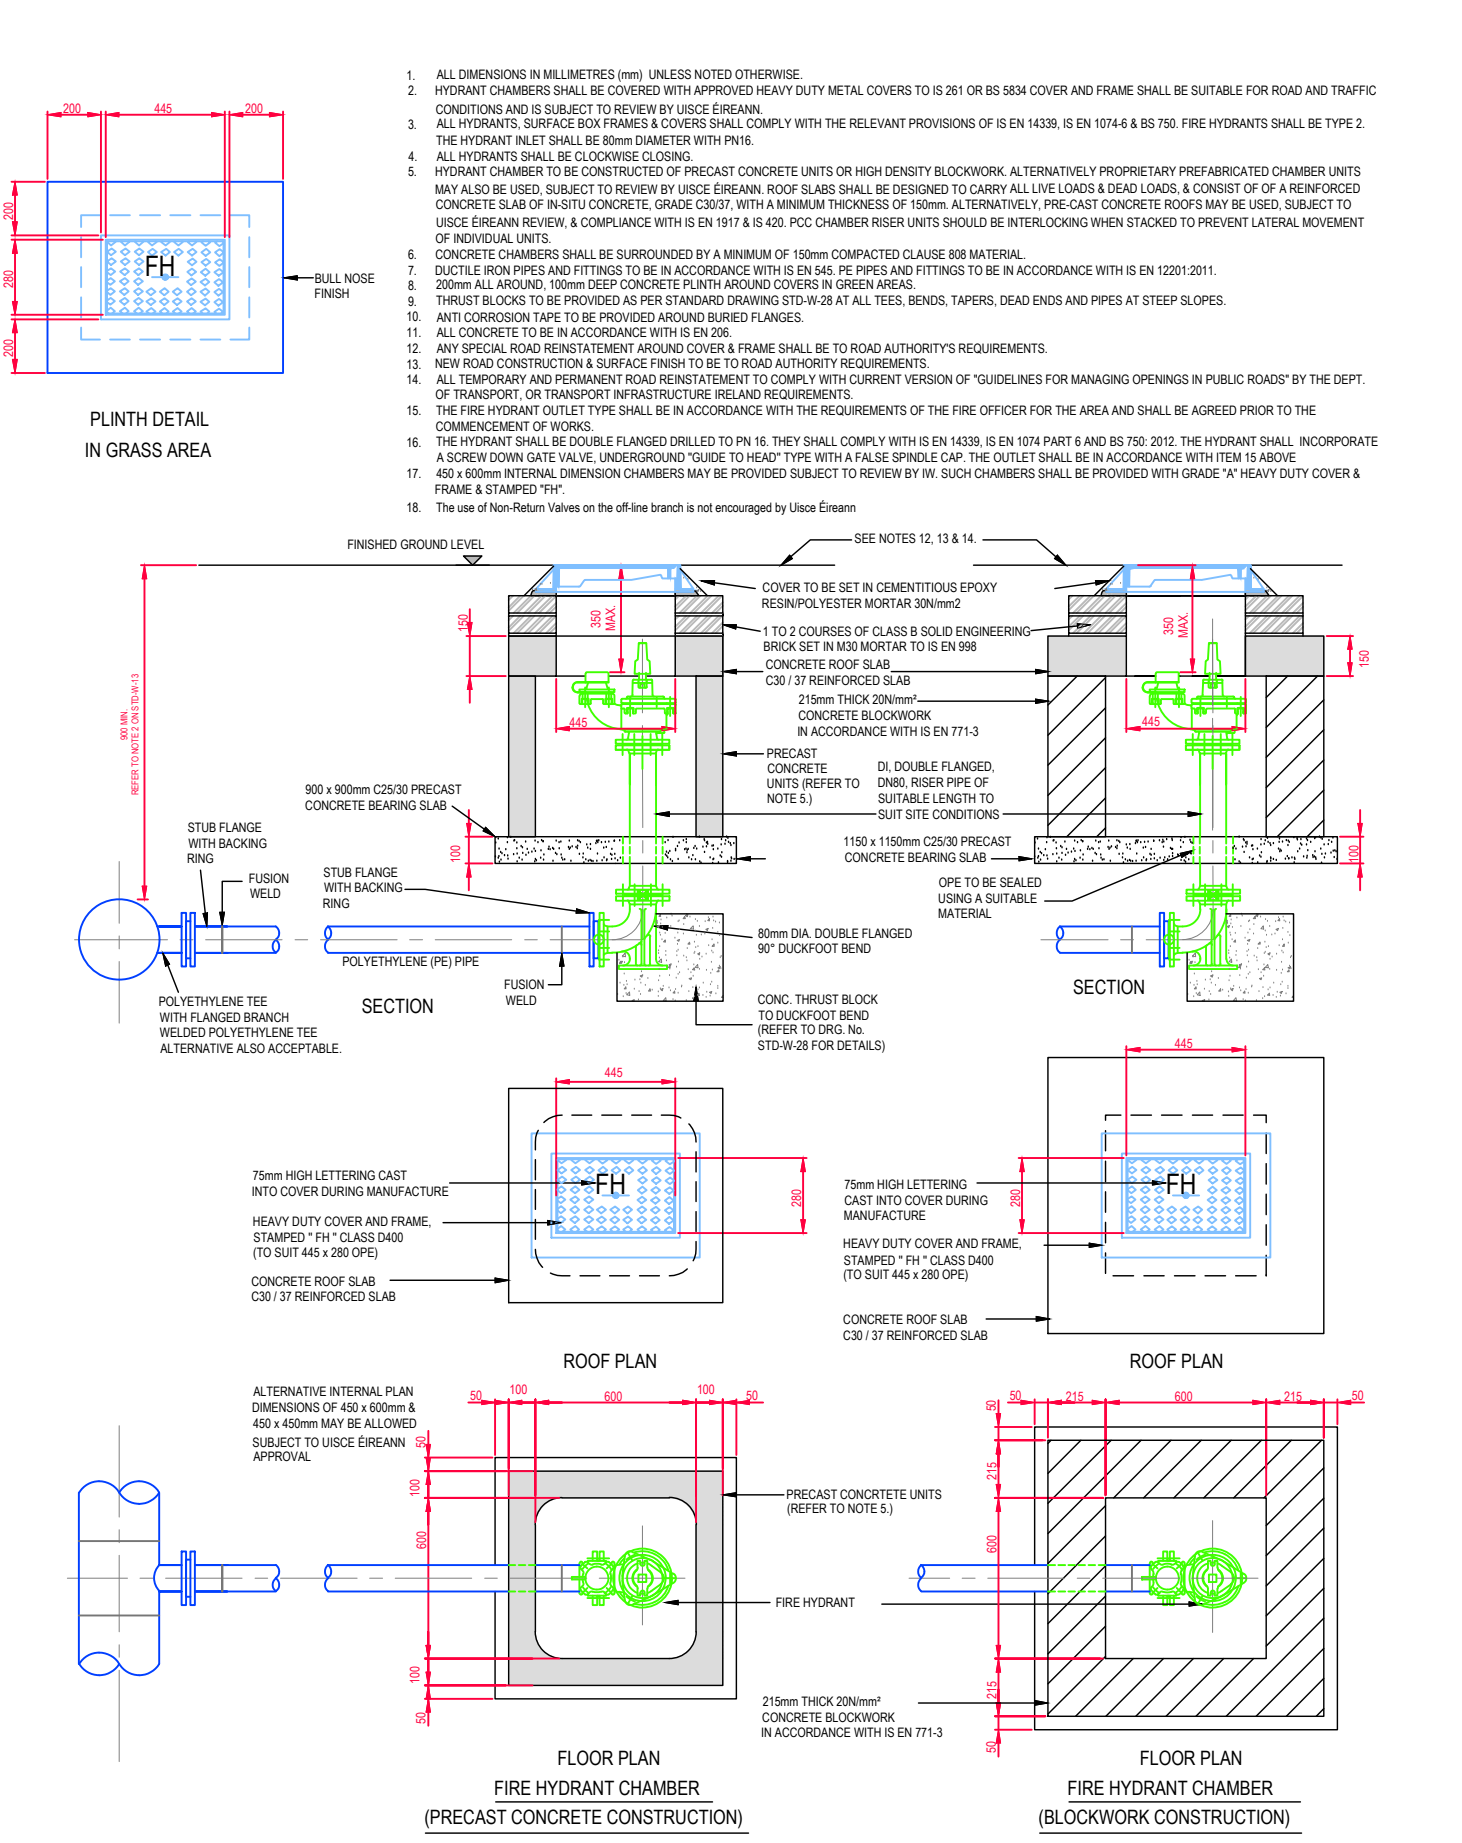
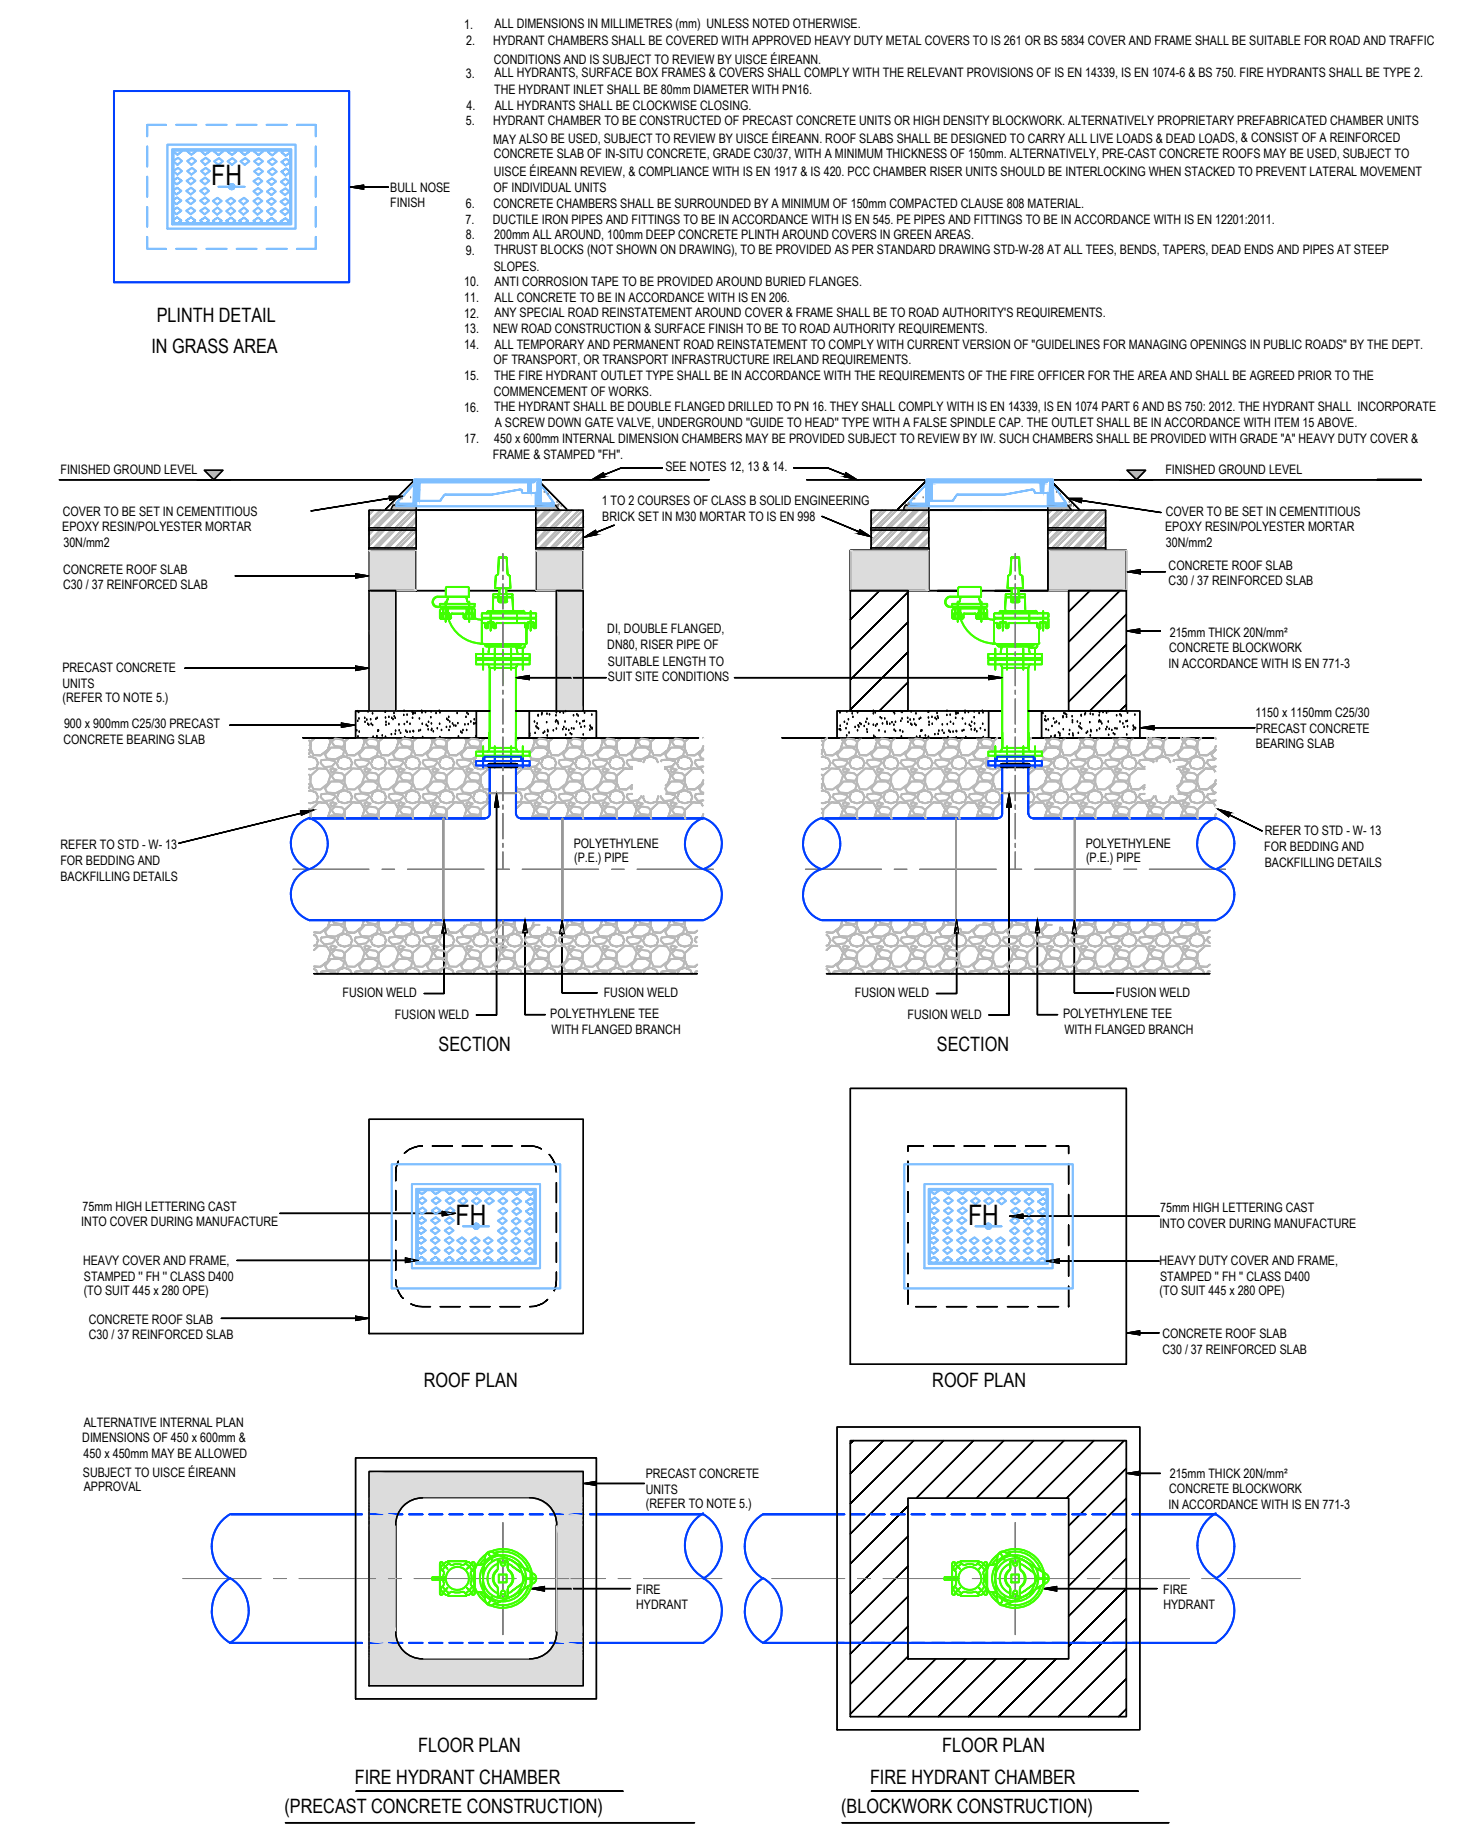


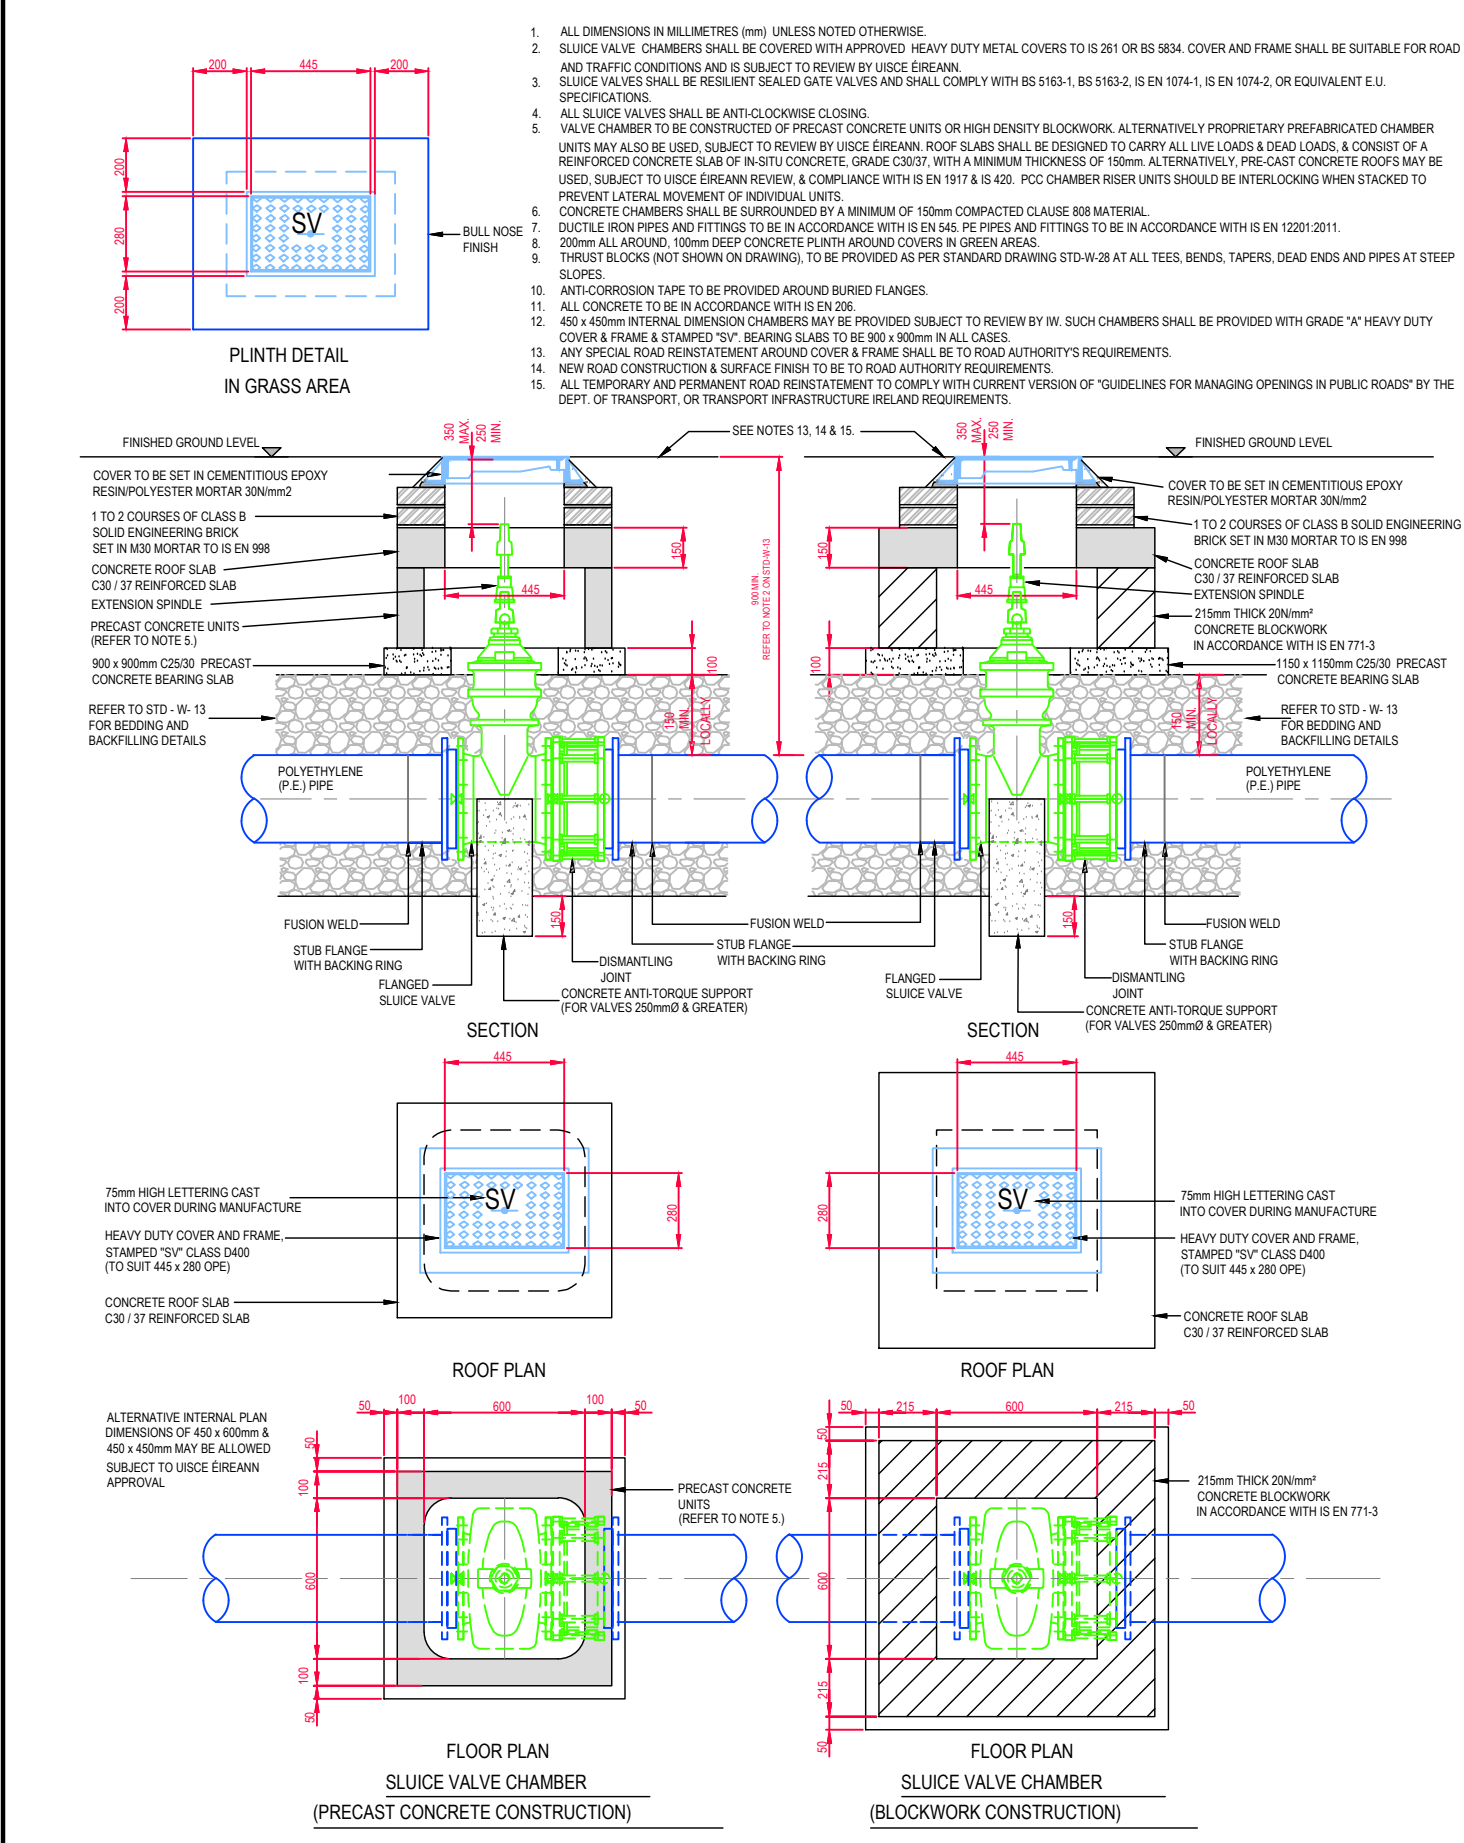

Project: Proposed Upgrade Works for Ardeamush Fernhill Group Water Scheme
Client: Ardeamush Fernhill GWS Committee
Drawing Title: Standard Details - Sheet 1
Scale: As Shown
Drawn By: JQ
Status: Tender
Dwg Size: A1
Date: 20-7-2026
Job No: 26/710
Dwg No.: 26-710-007
Rev: 0
Quinn Consulting Engineers
Unit 9A Tracklands Business Park,
Clonroadda, Ennis, Co. Clare
Phone/Fax 065 6862620. Mobile 0867131073.
E Mail: info@qcecivil.ie