


ZONE 2

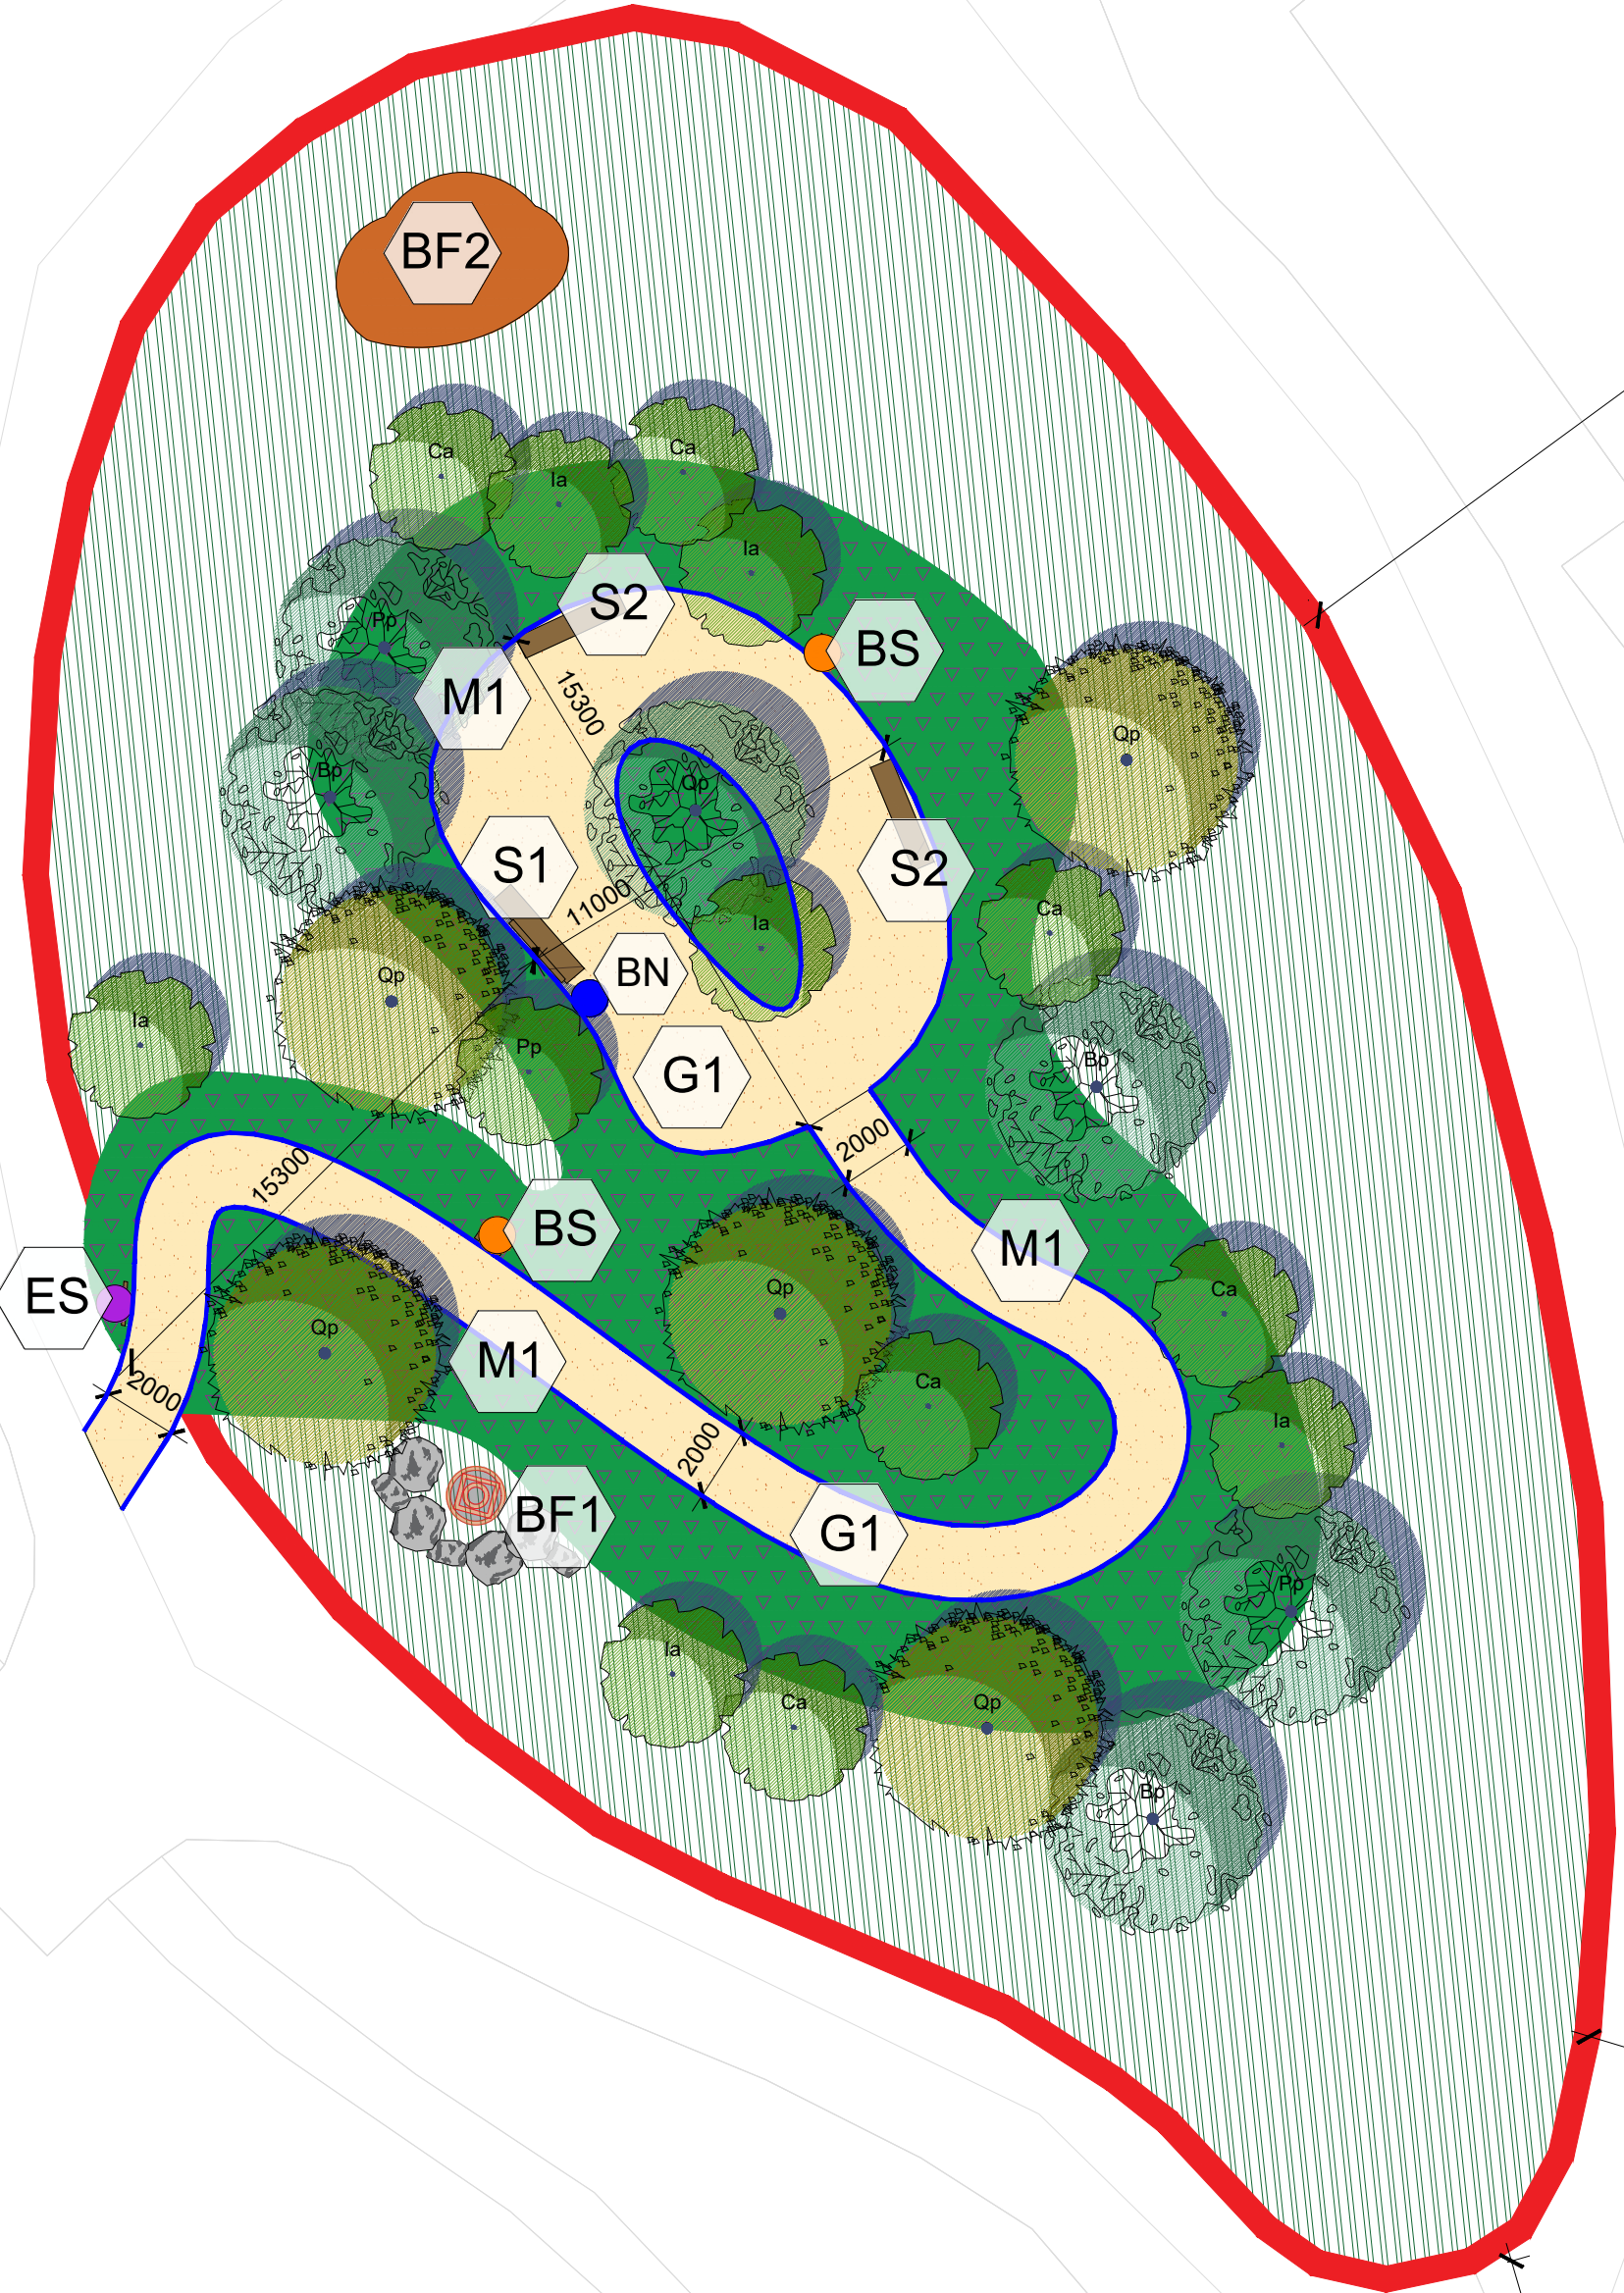

47000

26000

23000

LANDSCAPE LEGEND

Proposed Native Trees

- Pollinator Friendly
- Irish Origin
- Refer to drawing number 25330-3-700 for the planting schedule specifications
- Tagging of all tree species is provided in the planting plans (700's series)

Existing Vegetation Retained

Native Woodland Understorey Planting Mix

- Refer to the planting schedule for specifications on drawing number (25330-3-700)

G1 - Self Binding Gravel Pathways With Steel Metal Edge

- By Ballylusk or similar approved
- Refer to drawing number 25330-3-901 - detail G1 for specifications

M1 - Steel Metal Edge To Self Binding Gravel

- Refer to drawing number 25330-3-901 - detail M1 for specifications

S1 - Seating With Brackrest By Streetlife Or Similar Approved

- Drifter bench recycled plastic seating with backrest by Streetlife (3m length)
- Refer to drawing number 25330-3-903 - detail S1 for specifications
- Armrests to be provided

S2 - Seating without Backrest By Streetlife Or Similar Approved

- Drifter bench recycled plastic seating without backrest by Streetlife (3m length)
- Refer to drawing number 25330-3-903 - detail S2 for specifications
- Armrests to be provided

BF1 - Biodiversity Features

- Boulders & Bug Hotels
- Refer to drawing number 25330-3-902 - detail BF1 for specifications

BF2 - Biodiversity Features

- Exposed soil to provide habitat for burrowing insects

BS - Biodiversity Signage Locations By Murray's Recycled Plastic Or Similar Approved

- Murray's Recycled Plastic - Recycled plastic educational signage / boards / A1 Lectern Type - (841x594mm - Board dimensions / 1100mm high)
- Refer to drawing number 25330-3-902 - detail BS for specifications

ES - Entrance Signage Locations By Murray's Recycled Plastic Or Similar Approved

- Murray's Recycled Plastic - Recycled plastic educational signage / boards / A0 Poster Base - (1189x841mm - Board dimensions / 2000mm high)
- Refer to drawing number 25330-3-902 - detail ES for specifications

BN - Box Wood Bin By Streetlife Or Similar Approved

- Box wood bin - (400x400mm / 955mm high)
- Refer to drawing number 25330-3-903 - detail BN for specifications

01 28/07/2026 ETENDERS		
REV	DATE	AMENDMENT
CUNNANE STRATTON REYNOLDS		
LAND PLANNING & DESIGN		
DUBLIN, CORK & GALWAY GAINSBORO HOUSE, 24 SUFFOLK STREET, DUBLIN 2, D02 KF65 TEL 01 661 0419 EMAIL info@csrlandplan.ie		
PROJECT: IDA BUSINESS AND TECHNOLOGY PARK, PARKMORE EAST, Co. GALWAY DRAWING: ZONE 2 - SITE LAYOUT BIODIVERSITY ENHANCEMENT	DATE:	JULY 2026
	SCALE:	1:200 @ A1
	DRAWN: CHECKED:	AQ RH
	DRAWING NO:	25330-3-102