


25330 - IDA Parkmore - Galway				
Schedule of Quantities - Planting Schedule				
Doc no	25330-3-700 (Planting Schedule)			
ITEM	DESCRIPTION			QTY
1	Ref dwgs (25300-3-701 to 703) for planting layout			
	Tree Planting No: 79			
Qp	Quercus petraea	10-12 cm.g, 3.5m+ h., 2 m clear stem. RB/CG		18
Bp	Betula pubescens	MS 2.5 - 3m h, RB/CG		12
Ca	Corylus avellana	MS 2.5 - 3m h, RB/CG		24
I a	Ilex aquifolium	8-10 cm.g, 3.5m+ h, RB/CG		16
Pp	Prunus padus	8-10 cm.g, 3m+ h., 2 m clear stem. RB/CG		9
NWP	Woodland Understory Planting 510m²	5 plants per m2		510M2
	Ilex aquifolium	2/3lt, c.g, 40-60cm, @1m²	4%	102
	Viburnum opulus	B/R, 40-60cm, @1m²	7%	179
	Euonymus europaeus	B/R, 40-60cm, @1m²	4%	102
	Rosa canina	B/R, 40-60cm, @1m²	6%	153
	Sambucus nigra	B/R, 40-60cm, @1m²	7%	179
	Rhamnus cathartica	B/R, 40-60cm, @1m²	4%	102
	Ligustrum vulgare	B/R, 40-60cm, @1m²	8%	204
	Silene dioica	9cm, pot 9 per m²	12%	306
	Geum urbanum	9cm, pot 9 per m²	11%	280
	Viola riviniana	9cm, pot 9 per m²	11%	280
	Digitalis purpurea	9cm, pot 6 per m²	10%	255
	Filipendula ulmaria	9cm, pot 6 per m²	11%	280
	Lonicera periclymenum	2/3lt, c.g, 60-90cm, 1 per 12m²	2%	61
	Rubus fruticosus	2/3lt, c.g, 60-90cm, 1 per 12m²	2%	61
	Hedera helix	2/3lt, c.g, 60-90cm, 1 per 12m²	1%	30
			total plants	2,574
	Seeding			
AG	Public Amenity grass 1500 m²	1500m2		60kg
	Drummonds Greenlawn No.2 or equivalent 0.35g per m²			
WG	Wildflower meadow (water tolerant planting mix) 1300m²	1300m2		100kg
	Native mix - Supplier Design By Nature or equivalent. 50g per m²			

ZONE 1

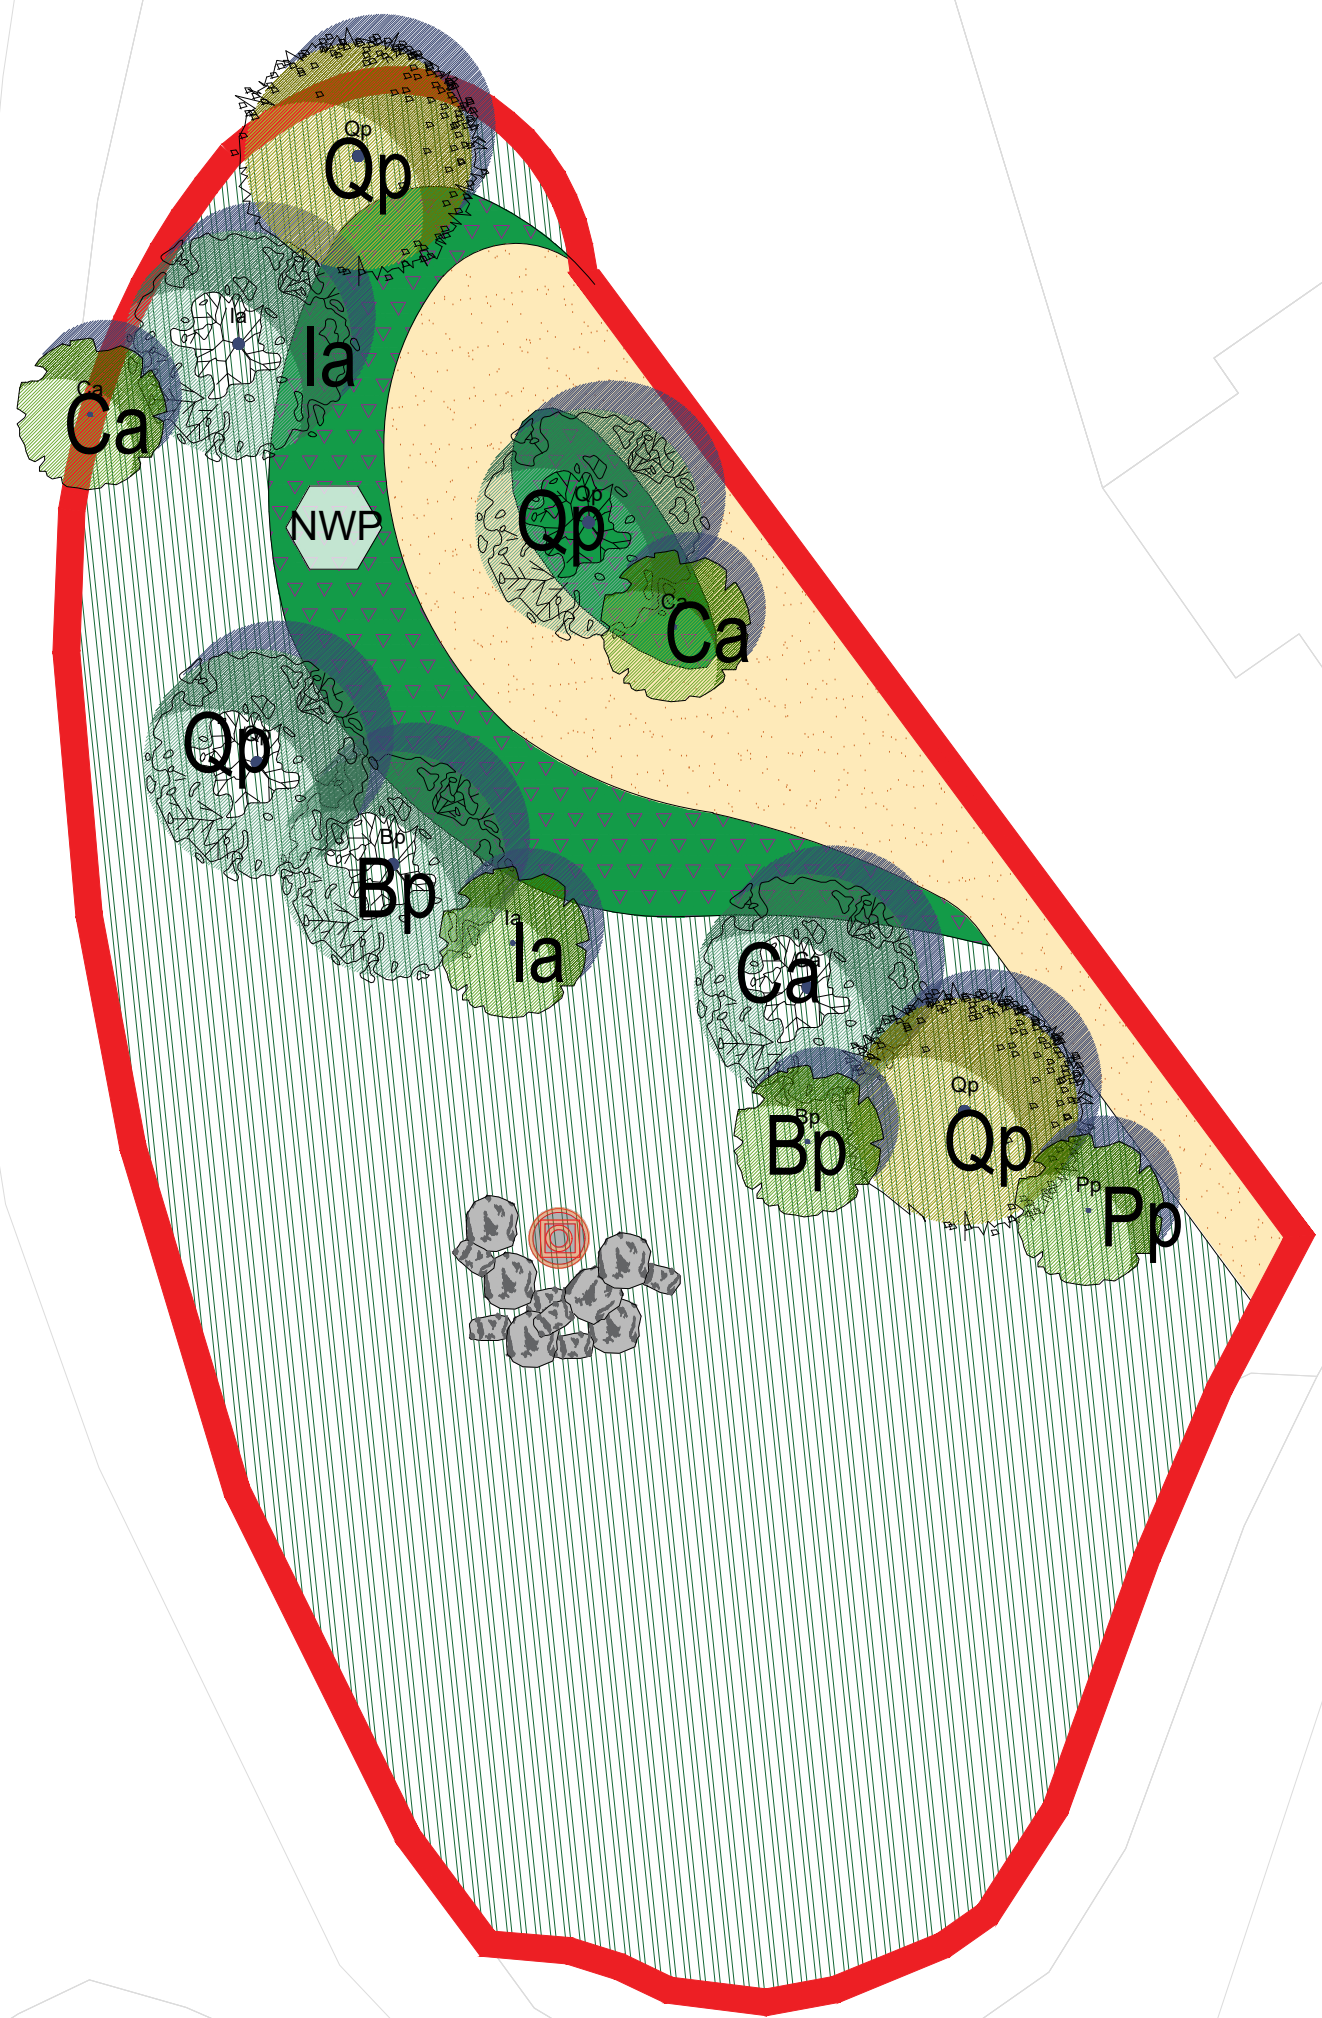

Proposed Native Trees

- Pollinator Friendly
- Irish Origin
- Refer to drawing number 25330-3-700 for the planting schedule specifications
- Trees species tagged in the planting plan

Tree species:

- **Qp** - Quercus petraea - Sessile Oak
- **Bp** - Betula pubescens - Downy Birch
- **Ca** - Corylus avellana - Hazel
- **Ia** - Ilex aquifolium - Holly
- **Pp** - Prunus padus - Bird Cherry

Existing Native Hedgerow Retained

WG - Wildflower Grass Mix

- Native Wet Tolerant Wildflower grass mix
- Refer to the planting schedule for specifications on drawing number (25330-3-700)
- 500mm high landscape mounding

AG - Mown Amenity Grass

- Refer to the planting schedule for specifications on drawing number (25330-3-700)

Existing Vegetation Retained

NWP - Native Woodland Understory Planting Mix


- Refer to the planting schedule for specifications on drawing number (25330-3-700)

GENERAL NOTES:
a. This drawing is to be read in conjunction with the Landscape Specification and Engineers Specification Documents.
b. To be read in conjunction with all other drawings.
c. Do not scale off drawing. Refer to dimensions given.
d. All products are as indicated or equivalent.

01 28/07/2026 ETENDERS		
REV	DATE	AMENDMENT

DRAWING STATUS
CUNNANE STRATTON REYNOLDS
LAND PLANNING & DESIGN

DUBLIN, CORK & GALWAY
GAINSBORO HOUSE, 24 SUFFOLK STREET, DUBLIN 2, D02 KF65
TEL 01 661 0419
EMAIL info@csrlandplan.ie

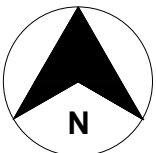

PROJECT: IDA BUSINESS AND TECHNOLOGY PARK, PARKMORE EAST, CO. GALWAY DRAWING: PLANTING PLAN ZONE 1 DRAWING NO: 25330-3-701	DATE:	JULY 2026
	SCALE:	1:200@A1
	DRAWN:	AQ
	CHECKED:	RH