


25330 - IDA Parkmore - Galway			
Schedule of Quantities - Planting Schedule			
Doc no	25330-3-700 (Planting Schedule)		
ITEM	DESCRIPTION		QTY
1	Ref dwgs (25300-3-701 to 703) for planting layout		
	Tree Planting No: 79		
Qp	Quercus petraea	10-12 cm.g, 3.5m+ h., 2 m clear stem. RB/CG	18
Bp	Betula pubescens	WS 2.5 - 3m h, RB/CG	12
Ca	Corylus avellana	WS 2.5 - 3m h, RB/CG	24
I a	Ilex aquifolium	8-10 cm.g, 3.5m+ h, RB/CG	16
Pp	Prunus padus	8-10 cm.g, 3m+ h., 2 m clear stem. RB/CG	9
NWP	Woodland Understory Planting 510m²	5 plants per m2	510M2
	Ilex aquifolium	2/3lt, c.g, 40-60cm, @1m²	4% 102
	Viburnum opulus	B/R, 40-60cm, @1m²	7% 179
	Euonymus europaeus	B/R, 40-60cm, @1m²	4% 102
	Rosa canina	B/R, 40-60cm, @1m²	6% 153
	Sambucus nigra	B/R, 40-60cm, @1m²	7% 179
	Rhamnus cathartica	B/R, 40-60cm, @1m²	4% 102
	Ligustrum vulgare	B/R, 40-60cm, @1m²	8% 204
	Silene dioica	9cm, pot 9 per m²	12% 306
	Geum urbanum	9cm, pot 9 per m²	11% 280
	Viola riviniana	9cm, pot 9 per m²	11% 280
	Digitalis purpurea	9cm, pot 6 per m²	10% 255
	Filipendula ulmaria	9cm, pot 6 per m²	11% 280
	Lonicera periclymenum	2/3lt, c.g, 60-90cm, 1 per 12m²	2% 61
	Rubus fruticosus	2/3lt, c.g, 60-90cm, 1 per 12m²	2% 61
	Hedera helix	2/3lt, c.g, 60-90cm, 1 per 12m²	1% 30
			total plants 2,574
	Seeding		
AG	Public Amenity grass 1500 m²	1500m2	60kg
	Drummonds Greenlawn No.2 or equivalent 0.35g per m²		
WG	Wildflower meadow (water tolerant planting mix) 1300m²	1300m2	100kg
	Native mix - Supplier Design By Nature or equivalent. 50g per m²		

ZONE 2

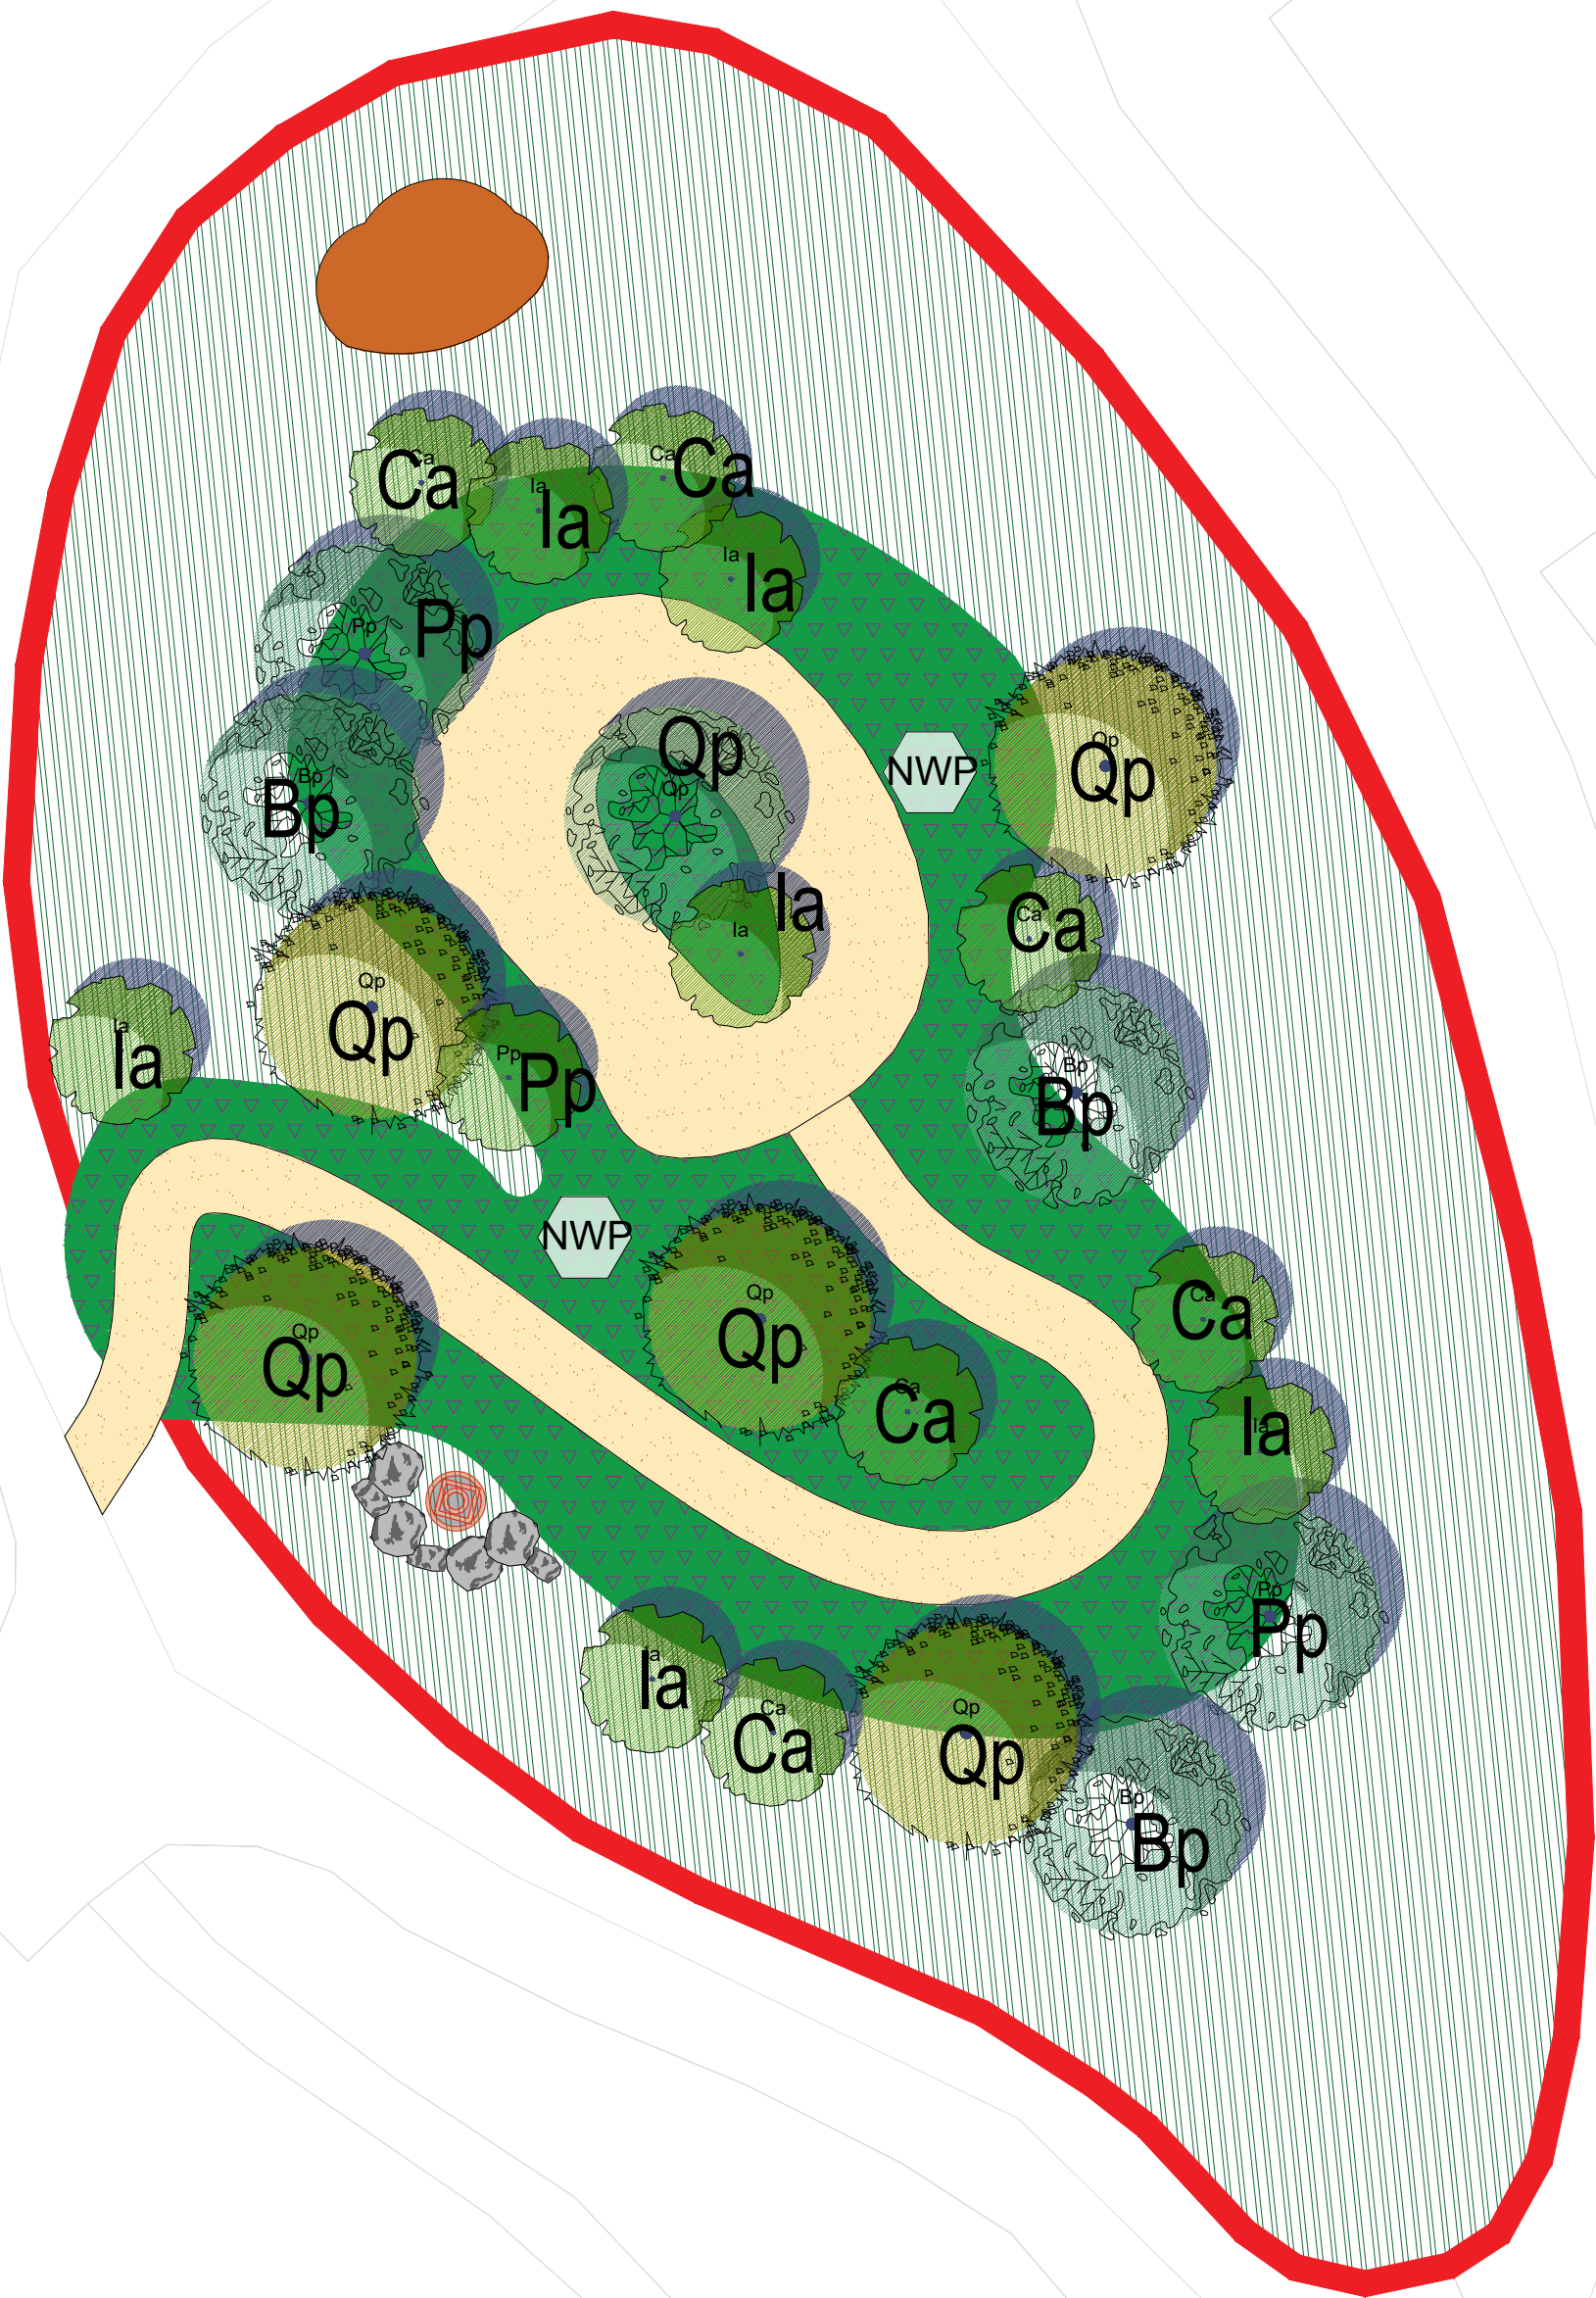

Proposed Native Trees

- Pollinator Friendly
- Irish Origin
- Refer to drawing number 25330-3-700 for the planting schedule specifications
- Trees species tagged in the planting plan

Existing Native Hedgerow Retained

WG - Wildflower Grass Mix

- Native Wet Tolerant Wildflower grass mix
- Refer to the planting schedule for specifications on drawing number (25330-3-700)
- 500mm high landscape mounding

AG - Mown Amenity Grass

- Refer to the planting schedule for specifications on drawing number (25330-3-700)

Existing Vegetation Retained

NWP - Native Woodland Understory Planting Mix

- Refer to the planting schedule for specifications on drawing number (25330-3-700)

- GENERAL NOTES:
- This drawing is to be read in conjunction with the Landscape Specification and Engineers Specification Documents.
 - To be read in conjunction with all other drawings.
 - Do not scale off drawing. Refer to dimensions given.
 - All products are as indicated or equivalent.

DRAWING STATUS

01	28/07/2026	ETENDERS
REV	DATE	AMENDMENT

CUNNANE STRATTON REYNOLDS

LAND PLANNING & DESIGN

DUBLIN, CORK & GALWAY
GAINSBORO HOUSE, 24 SUFFOLK STREET, DUBLIN 2, D02 KF65
TEL 01 661 0419
EMAIL info@csrlandplan.ie

PROJECT: IDA BUSINESS AND TECHNOLOGY PARK, PARKMORE EAST, CO. GALWAY DRAWING: PLANTING PLAN ZONE 2 DRAWING NO: 25330-3-702	DATE:	JULY 2026
	SCALE:	1:200@A1
	DRAWN:	AQ
	CHECKED:	RH