



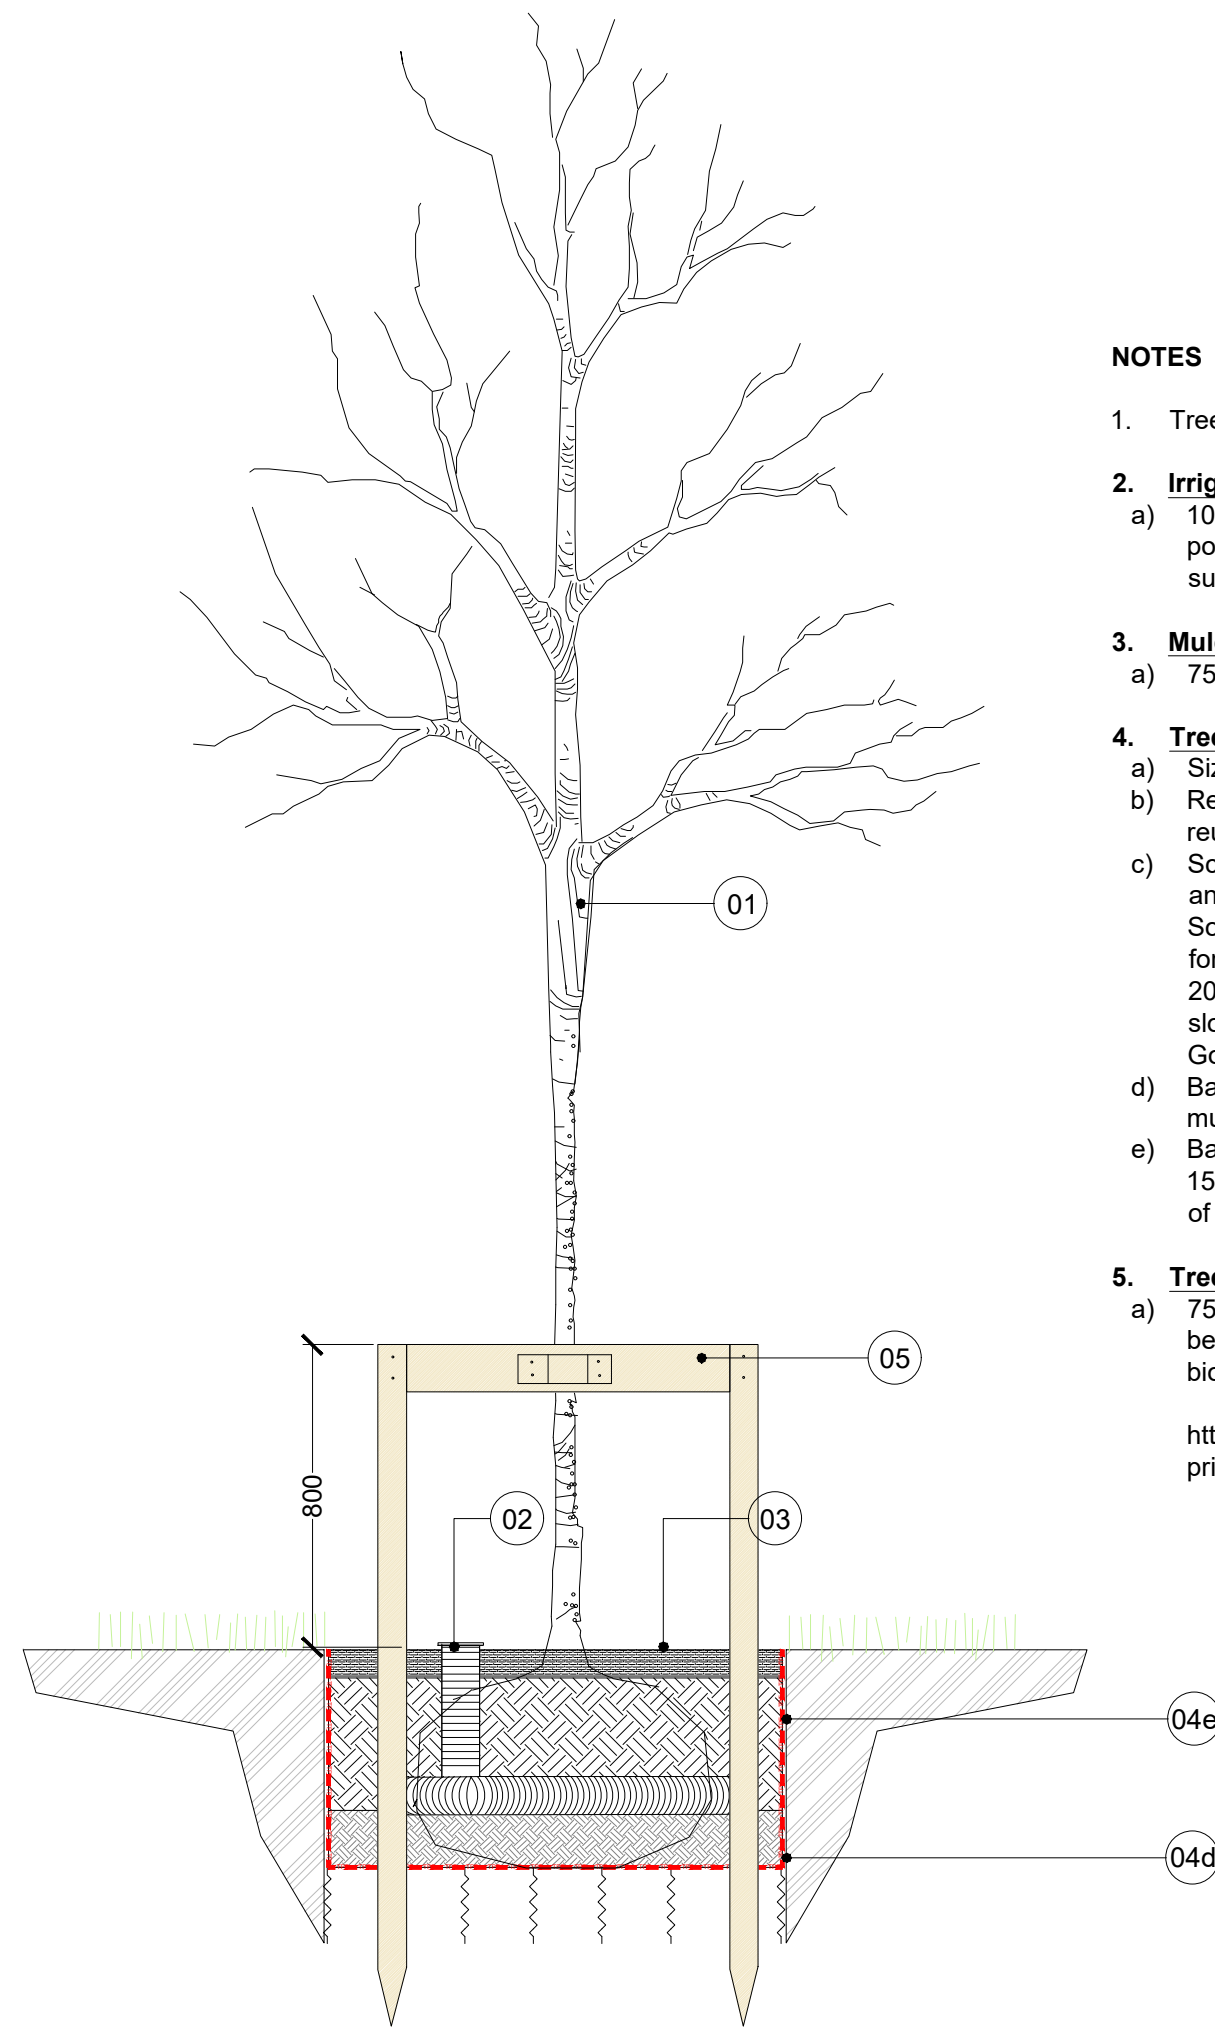


- NOTES:**
1. Tree to have a clear stem height of 2000mm.
 2. **Irrigation**
 - a) 100mm diameter perforated flexible plastic drainage pipe positioned as shown over rootball with one end open to surface to facilitate watering.
 3. **Mulch**
 - a) 75mm bark mulch in 1200mm Ø circle to base of trunk.
 4. **Tree Pit**
 - a) Size; 1200x1200x500mm. Excavation to depth of rootball.
 - b) Remove the specified depth of topsoil and set aside for reuse.
 - c) Scarify sides, break up base of pit to a depth of 200mm and incorporate a soil ameliorant into base. Soil ameliorants to consist of an approved compost, at 35L for all trees 18-20cm gth and below, and 50L for all trees 20-25cm gth and above, along with 150g/tree of 9.7.7 NPK slow release fertilizer. Good quality topsoil as per specification.
 - d) Back fill pit with subsoil allowing 425mm for topsoil and mulch layers.
 - e) Back fill pit with topsoil mixed with soil ameliorants in 150mm firmed-in layers. All planting to receive a minimum of 25lt water per m² immediately after planting.
 5. **Tree Support**
 - a) 75mm diameter stakes pressure treated driven 1000mm below ground 800mm above ground with specified biodegradable adjustable tie affixed to tree & stake.
- <https://greenblue.com/na/products/naturetie/> or similar prior approved tie

TP Standard Tree Pit Detail
SCALE: 1:20@A1

- NOTES:**
1. Grass Mix: Refer to Schedule
 2. 150mm depth of topsoil to BS3882
 3. 150mm depth of decompacted subsoil

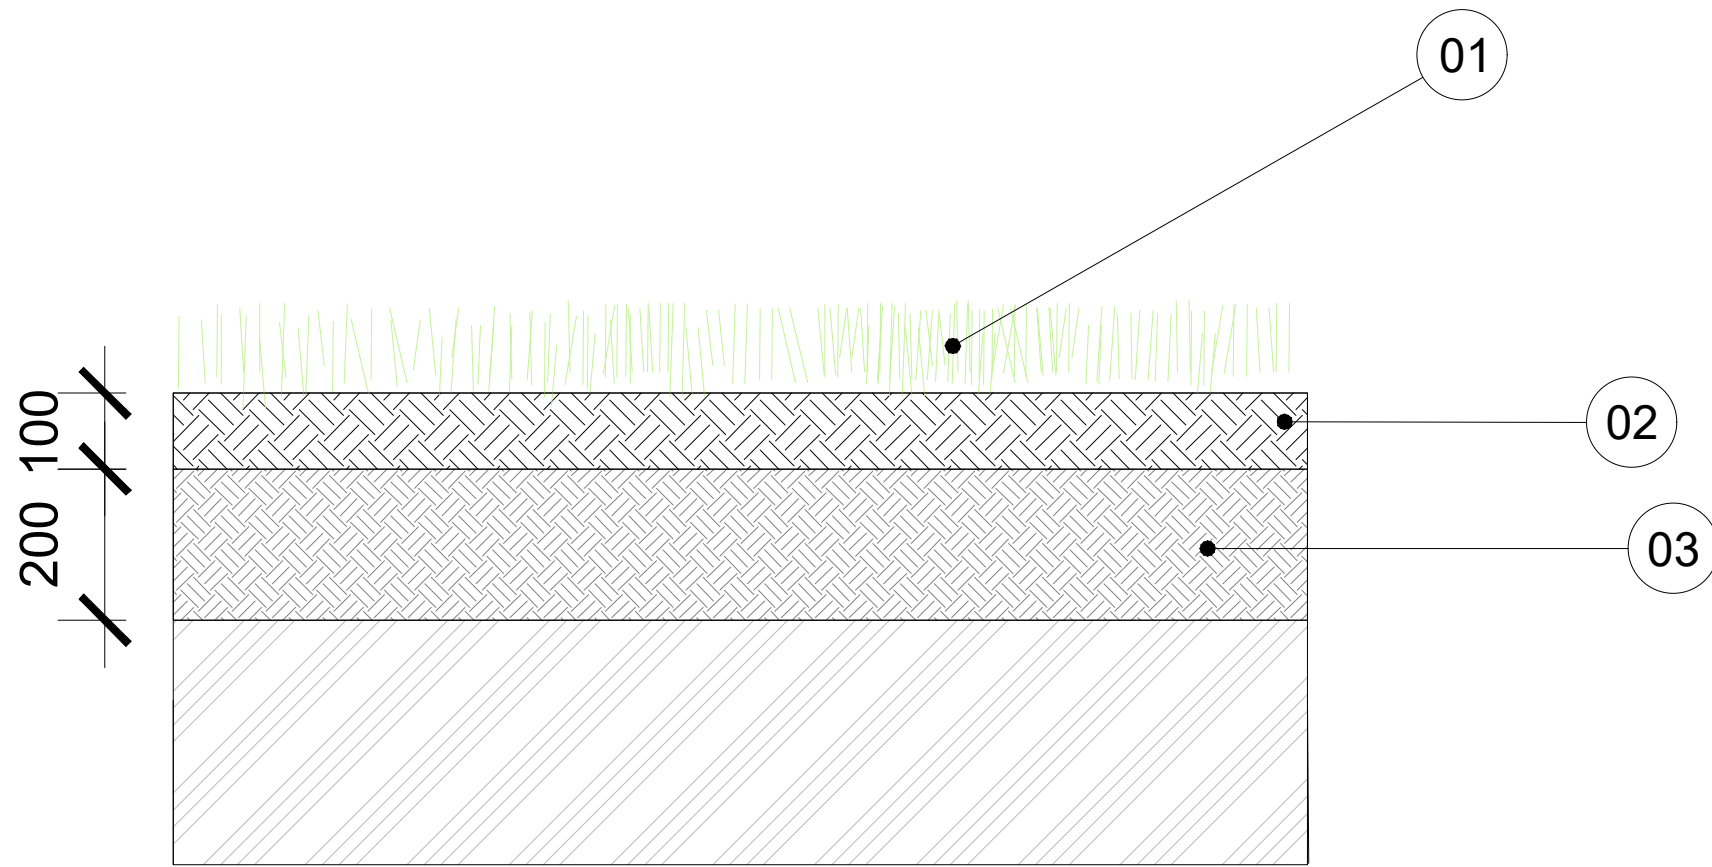


LA Lawn Amenity
SCALE: 1:10@A1

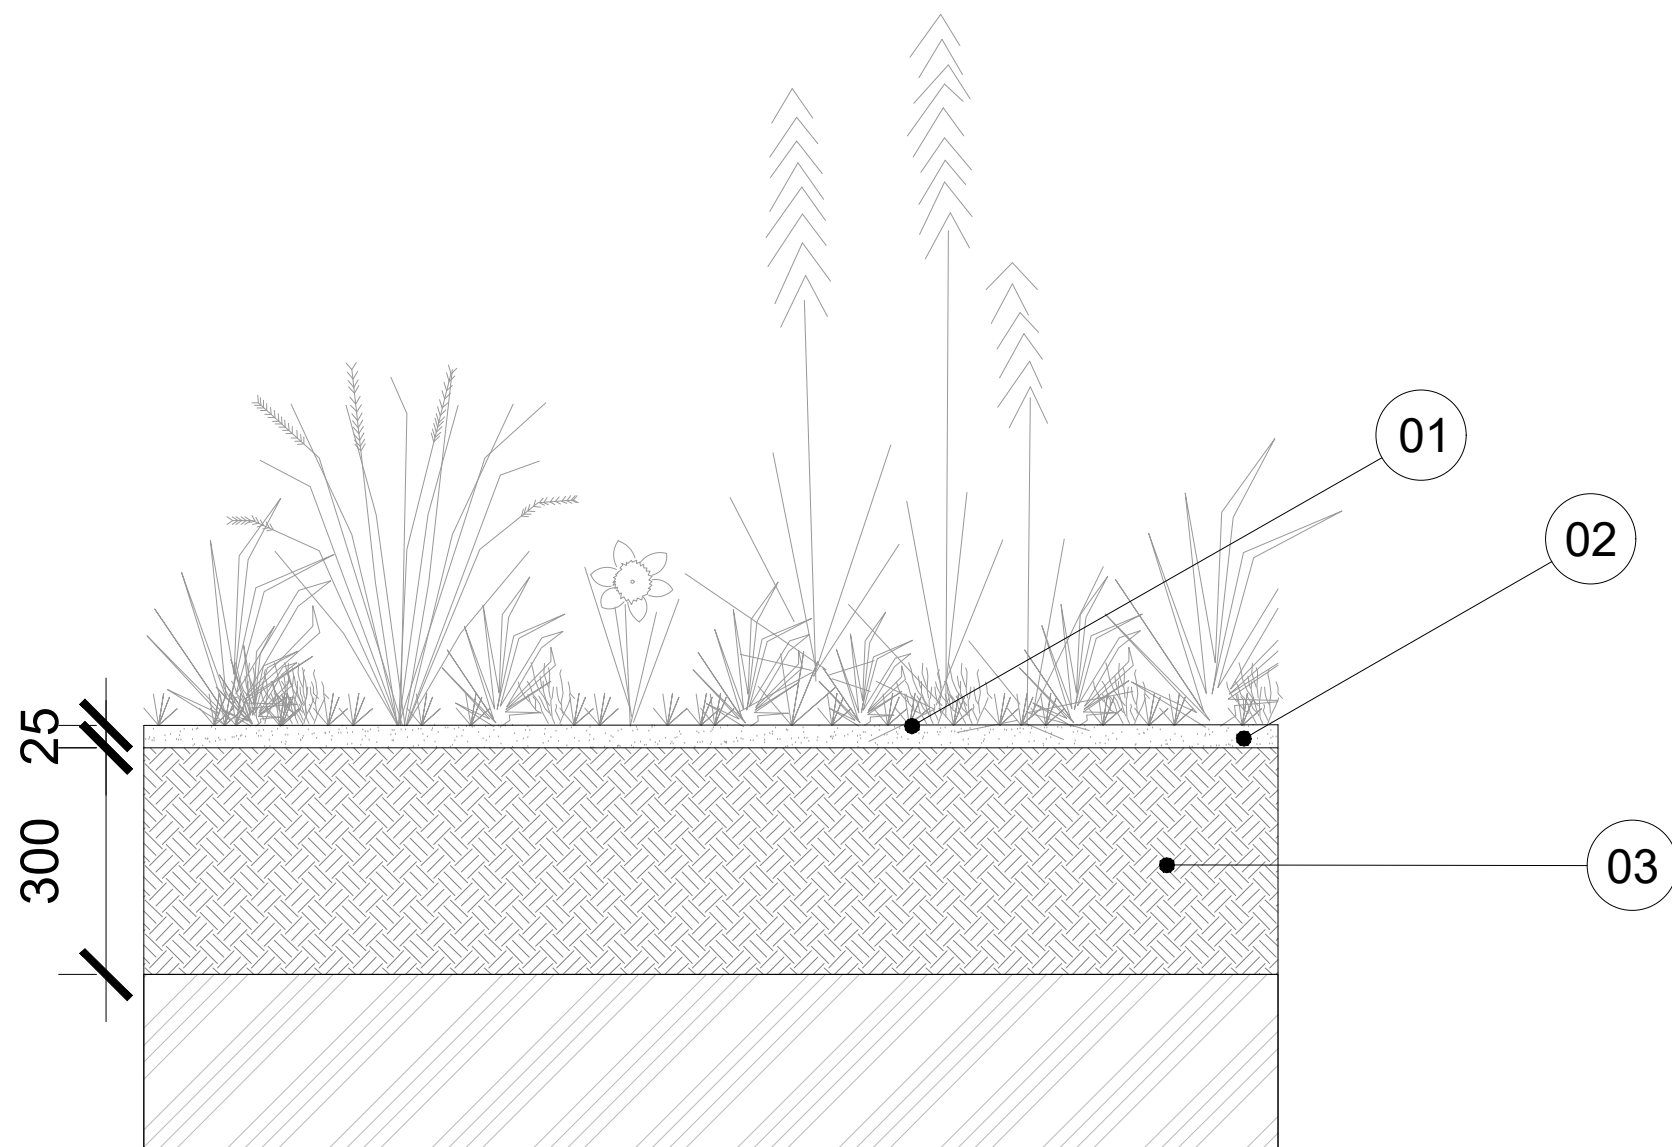

WG Wet Tolerant Wildflower Grass Mix
SCALE: 1:10@A1


- NOTES:**
1. Existing surface scarified to a depth of 25mm and all weeds removed. No topsoil required.
 2. Wildflower seed supplied by designbynature.ie or similar and approved. To be native and of Irish Provenance only.
 3. 300mm depth of decompacted subsoil.

- NOTES:**
1. Proposed Native Woodland Understory Planting Mix (40 - 120cm high).
 2. Excavate pit 300 x 300 x 300mm, fork over base to 150 mm depth and scarify walls of whip pit prior to planting. Backfill with topsoil with ameliorant incorporating as per specification, Lightly firming in layers of 150 mm. Water with 3lt of water immediately after planting.
 3. 450mm depth topsoil to BS3882.
 4. 50mm depth of fine grade bark mulch to finish.

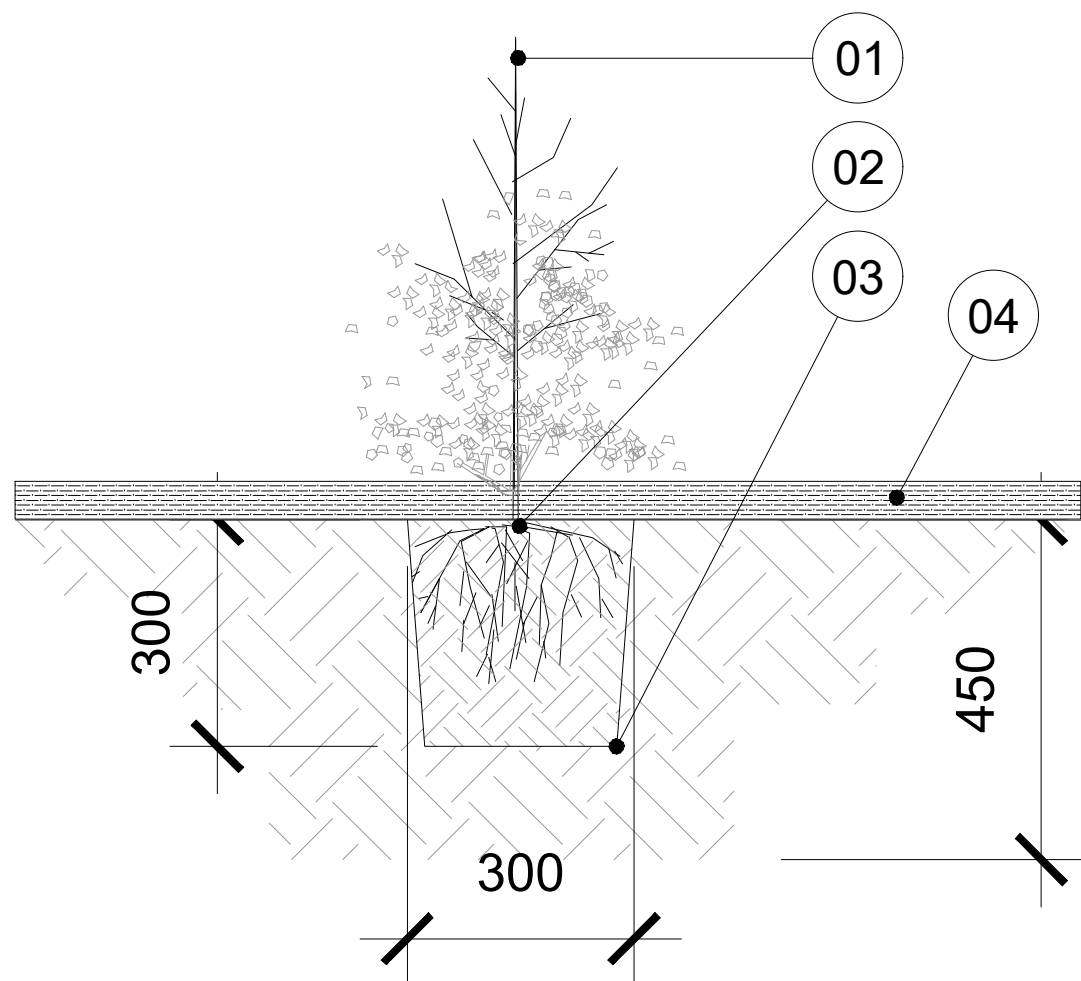

NW Native Woodland Understory Planting Mix
SCALE: 1:10@A1

01 28/07/2026 ETENDERS		
REV	DATE	AMENDMENT
CUNNANE STRATTON REYNOLDS		
LAND PLANNING & DESIGN		
DUBLIN, CORK & GALWAY GAINSBORO HOUSE, 24 SUFFOLK STREET, DUBLIN 2, D02 KF65 TEL 01 661 0419 EMAIL info@csrlandplan.ie		

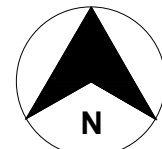

PROJECT: IDA BUSINESS AND TECHNOLOGY PARK, PARKMORE EAST, CO. GALWAY DRAWING: Soft Landscaping Details DRAWING NO: 25330-3-900	DATE:	JULY 2026
	SCALE:	VARIES
	DRAWN:	AQ
	CHECKED:	RH