

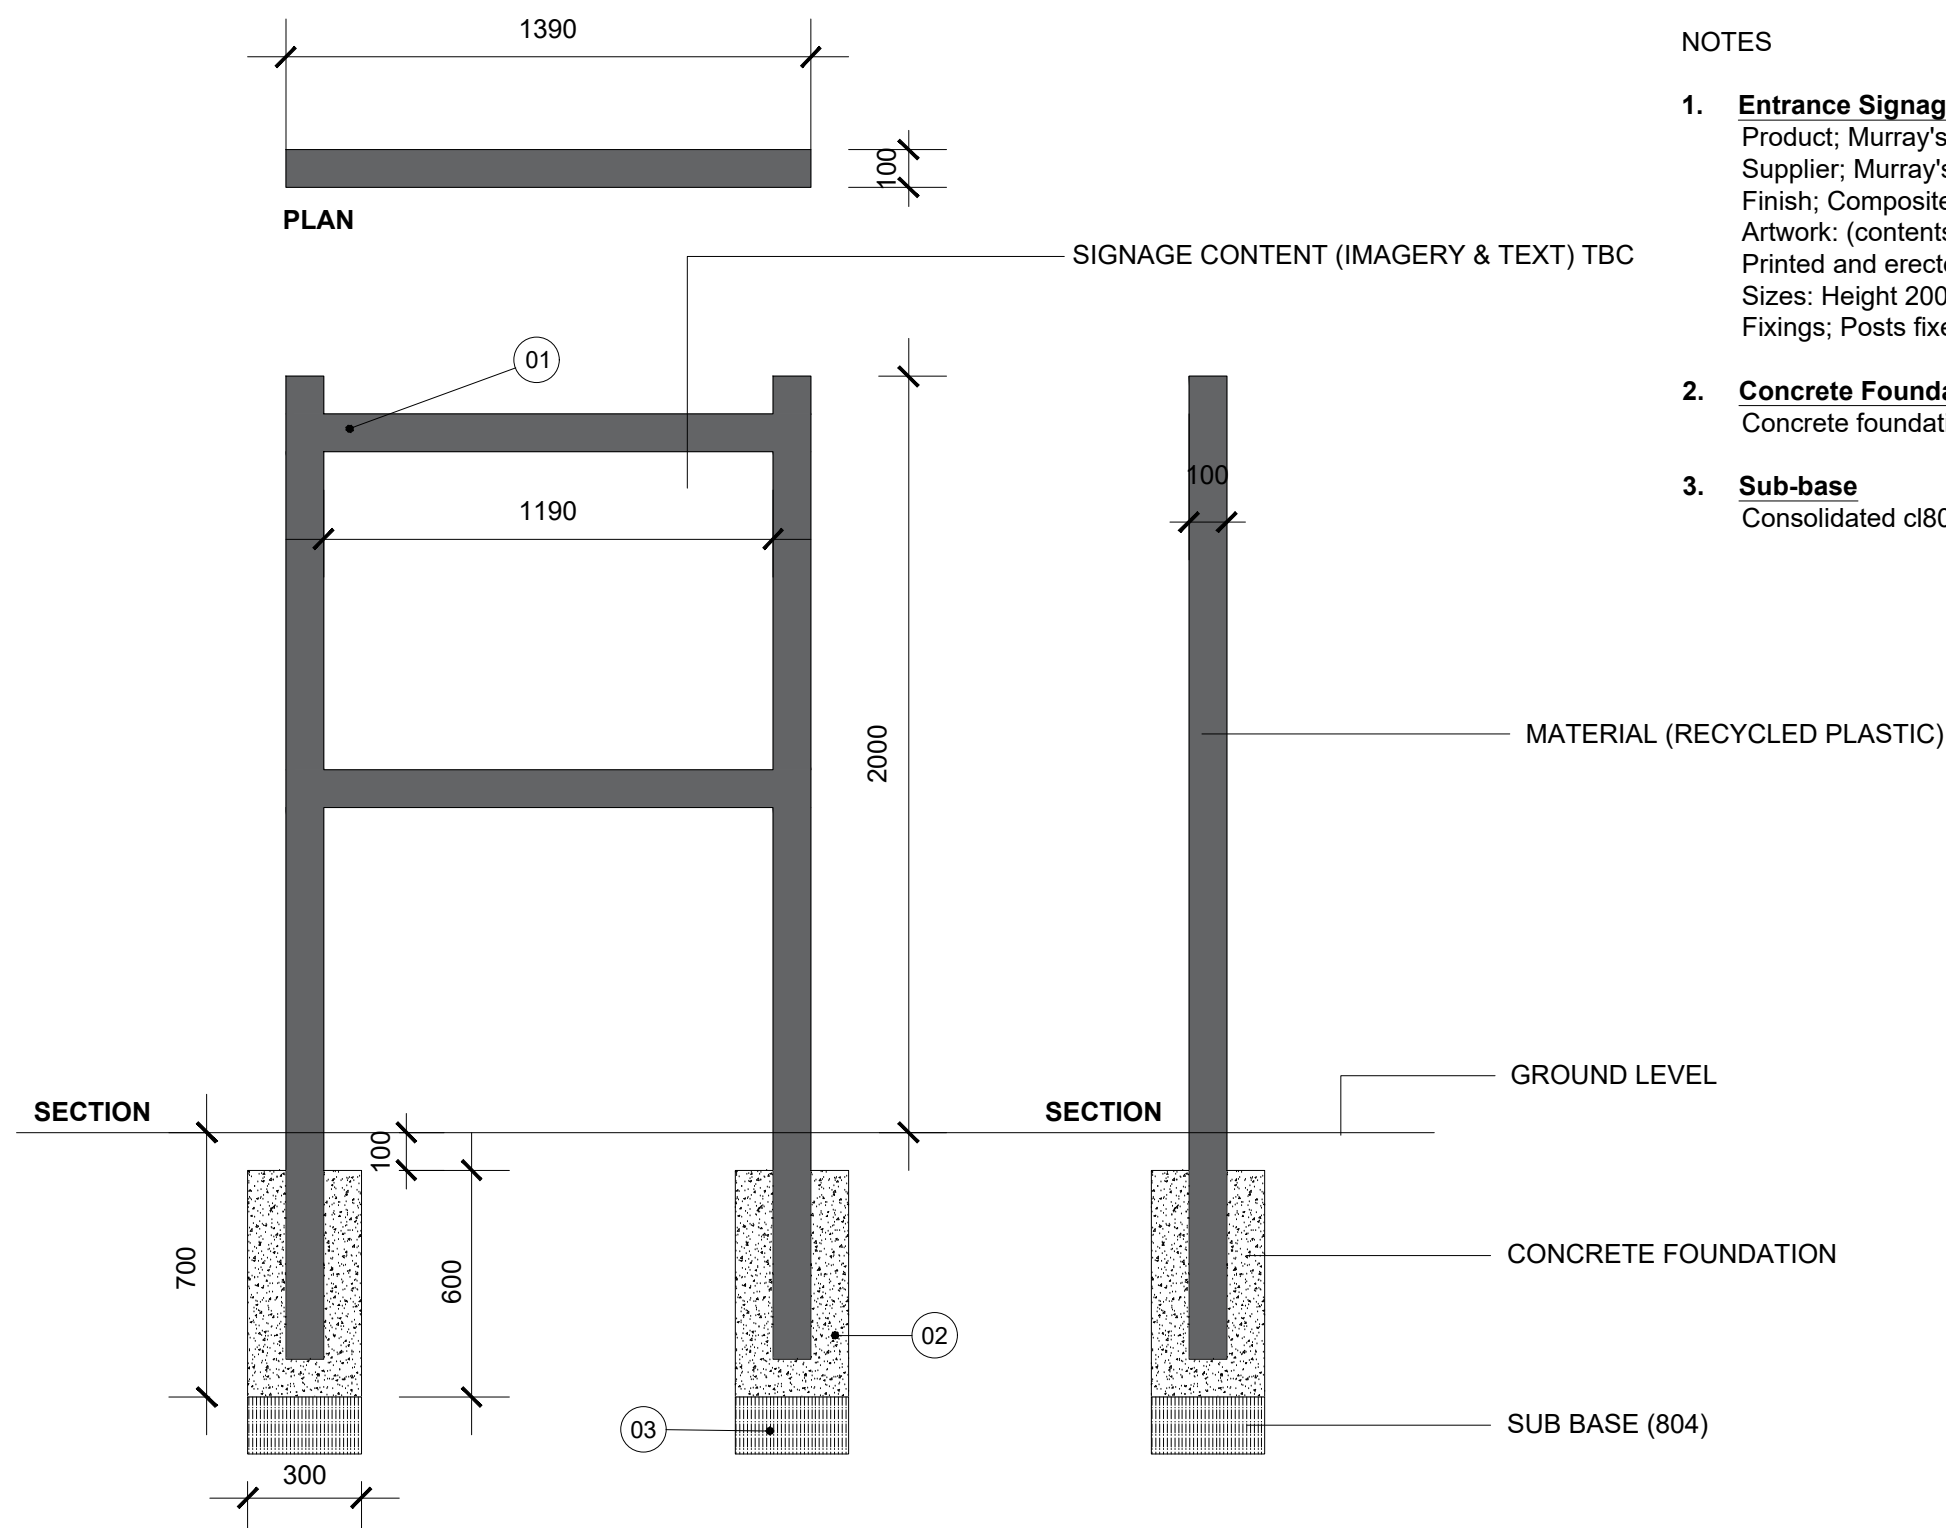


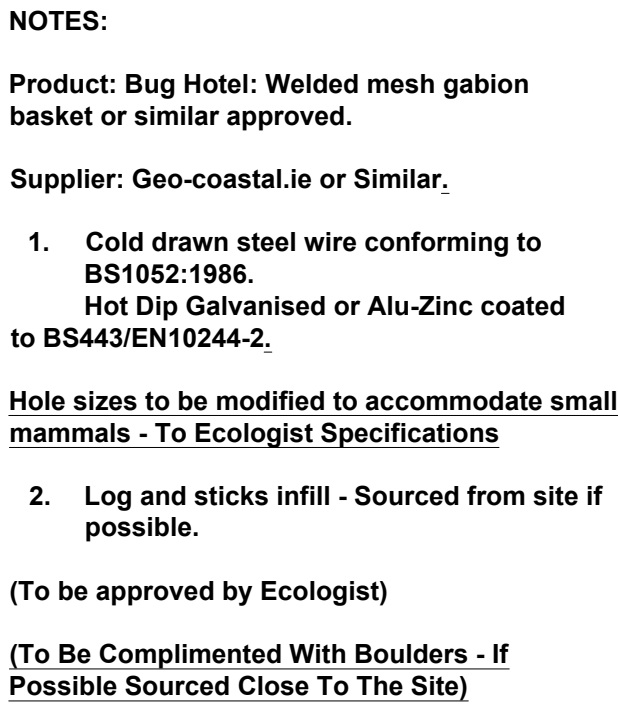

BF1 Bio-Diversity Feature: Bug Hotel With Boulders - Welded Mesh Gabion Basket Or Similar Approved
SCALE: 1:20@A1

ES Entrance Signage: Murray's A0 Recycled Plastic Board Or Similar Approved
SCALE: 1:20@A1

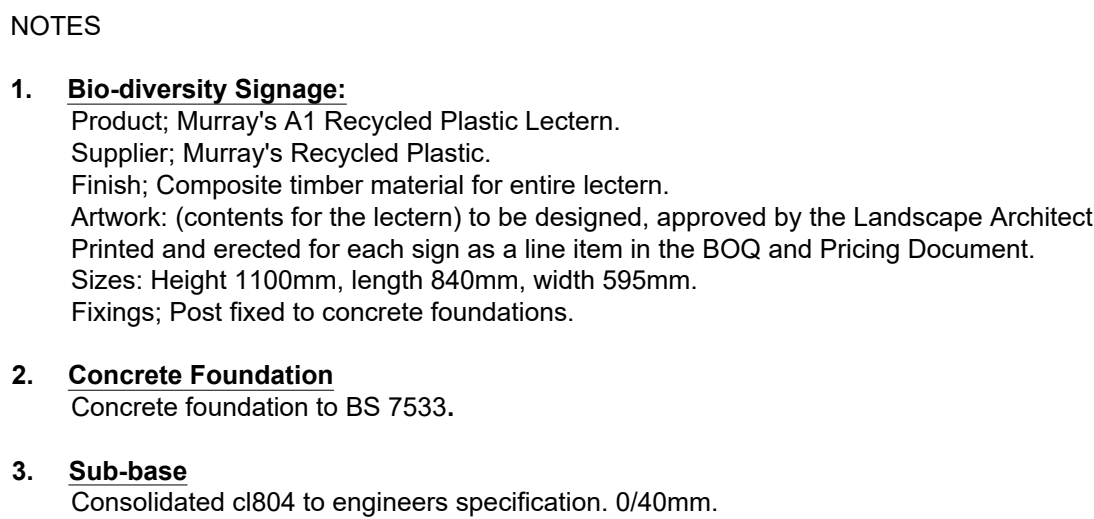

BS Bio-Diversity Signage: Murray's A1 Recycled Plastic Lectern Or Similar Approved
SCALE: 1:20@A1


01	28/07/2026	ETENDERS
REV	DATE	AMENDMENT

DRAWING STATUS

CUNNANE STRATTON REYNOLDS

LAND PLANNING & DESIGN

DUBLIN, CORK & GALWAY
GAINSBORO HOUSE, 24 SUFFOLK STREET, DUBLIN 2, D02 KF65
TEL 01 661 0419
EMAIL info@csrlandplan.ie

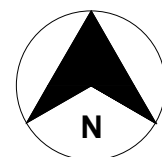

PROJECT: IDA BUSINESS AND TECHNOLOGY PARK, PARKMORE EAST, CO. GALWAY DRAWING: Hard Landscaping Details - Bio-Diversity & Signage DRAWING NO: 25330-3-902	DATE:	JULY 2026
	SCALE:	1:20@A1
	DRAWN:	AQ
	CHECKED:	RH