




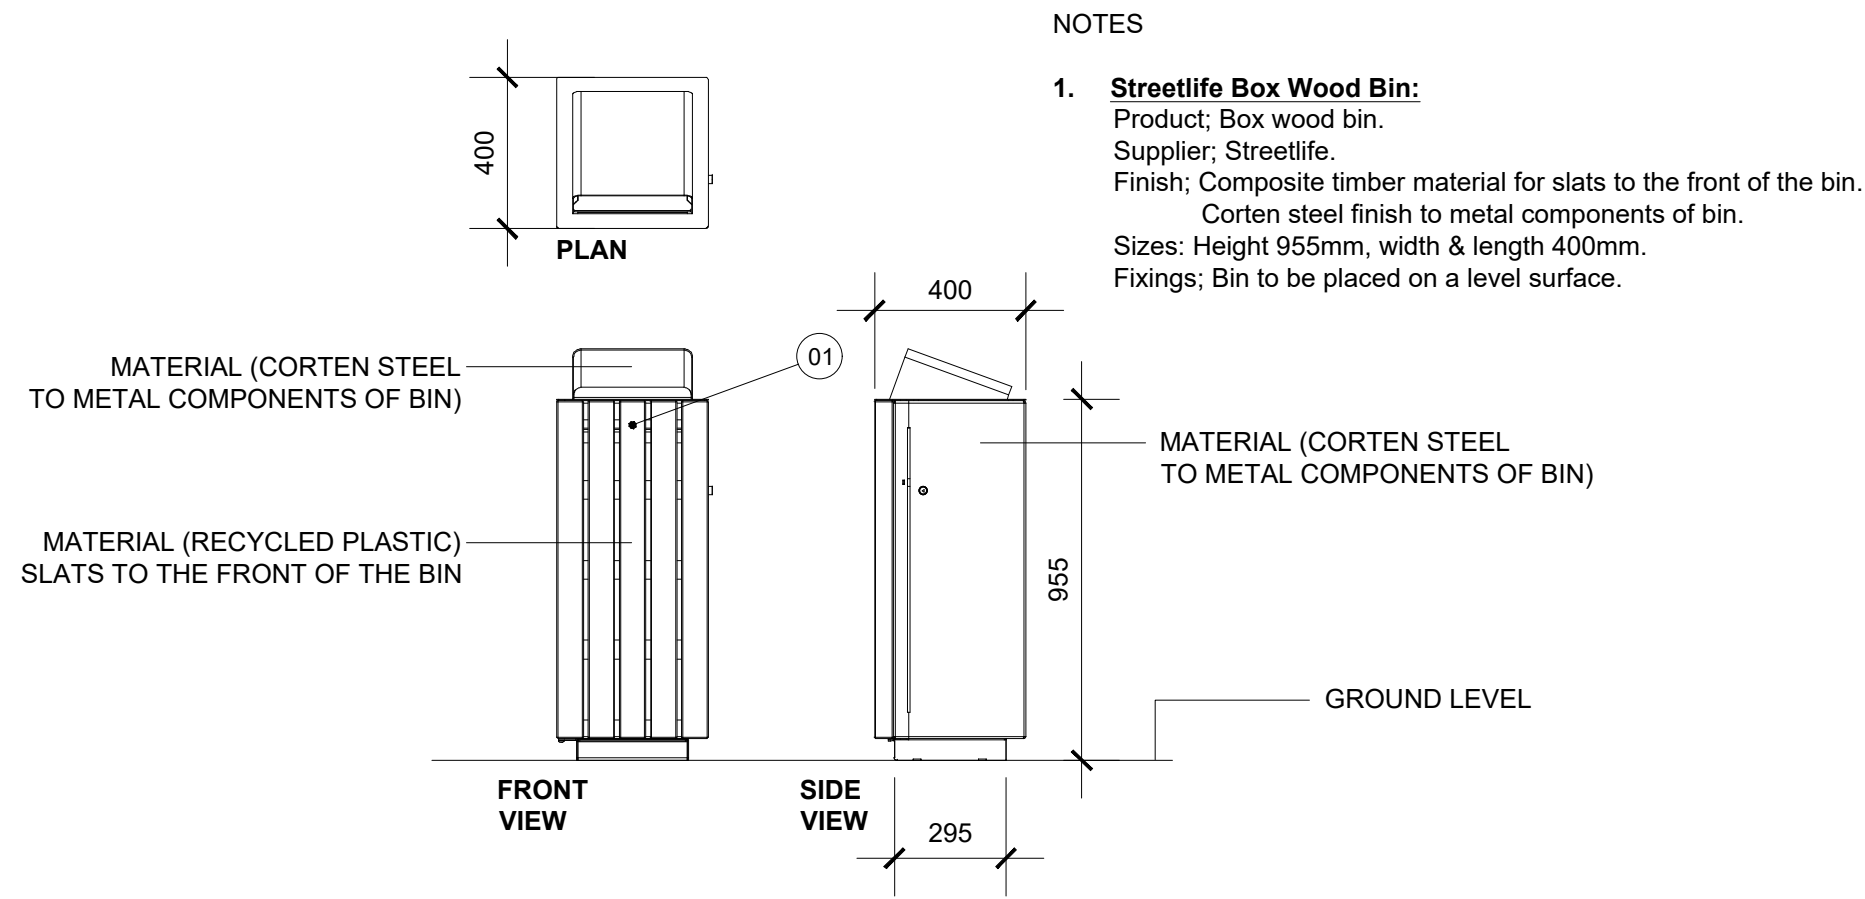

BN Bin: Box Wood Bin By Street Life Or Similar Approved
SCALE: 1:20@A1

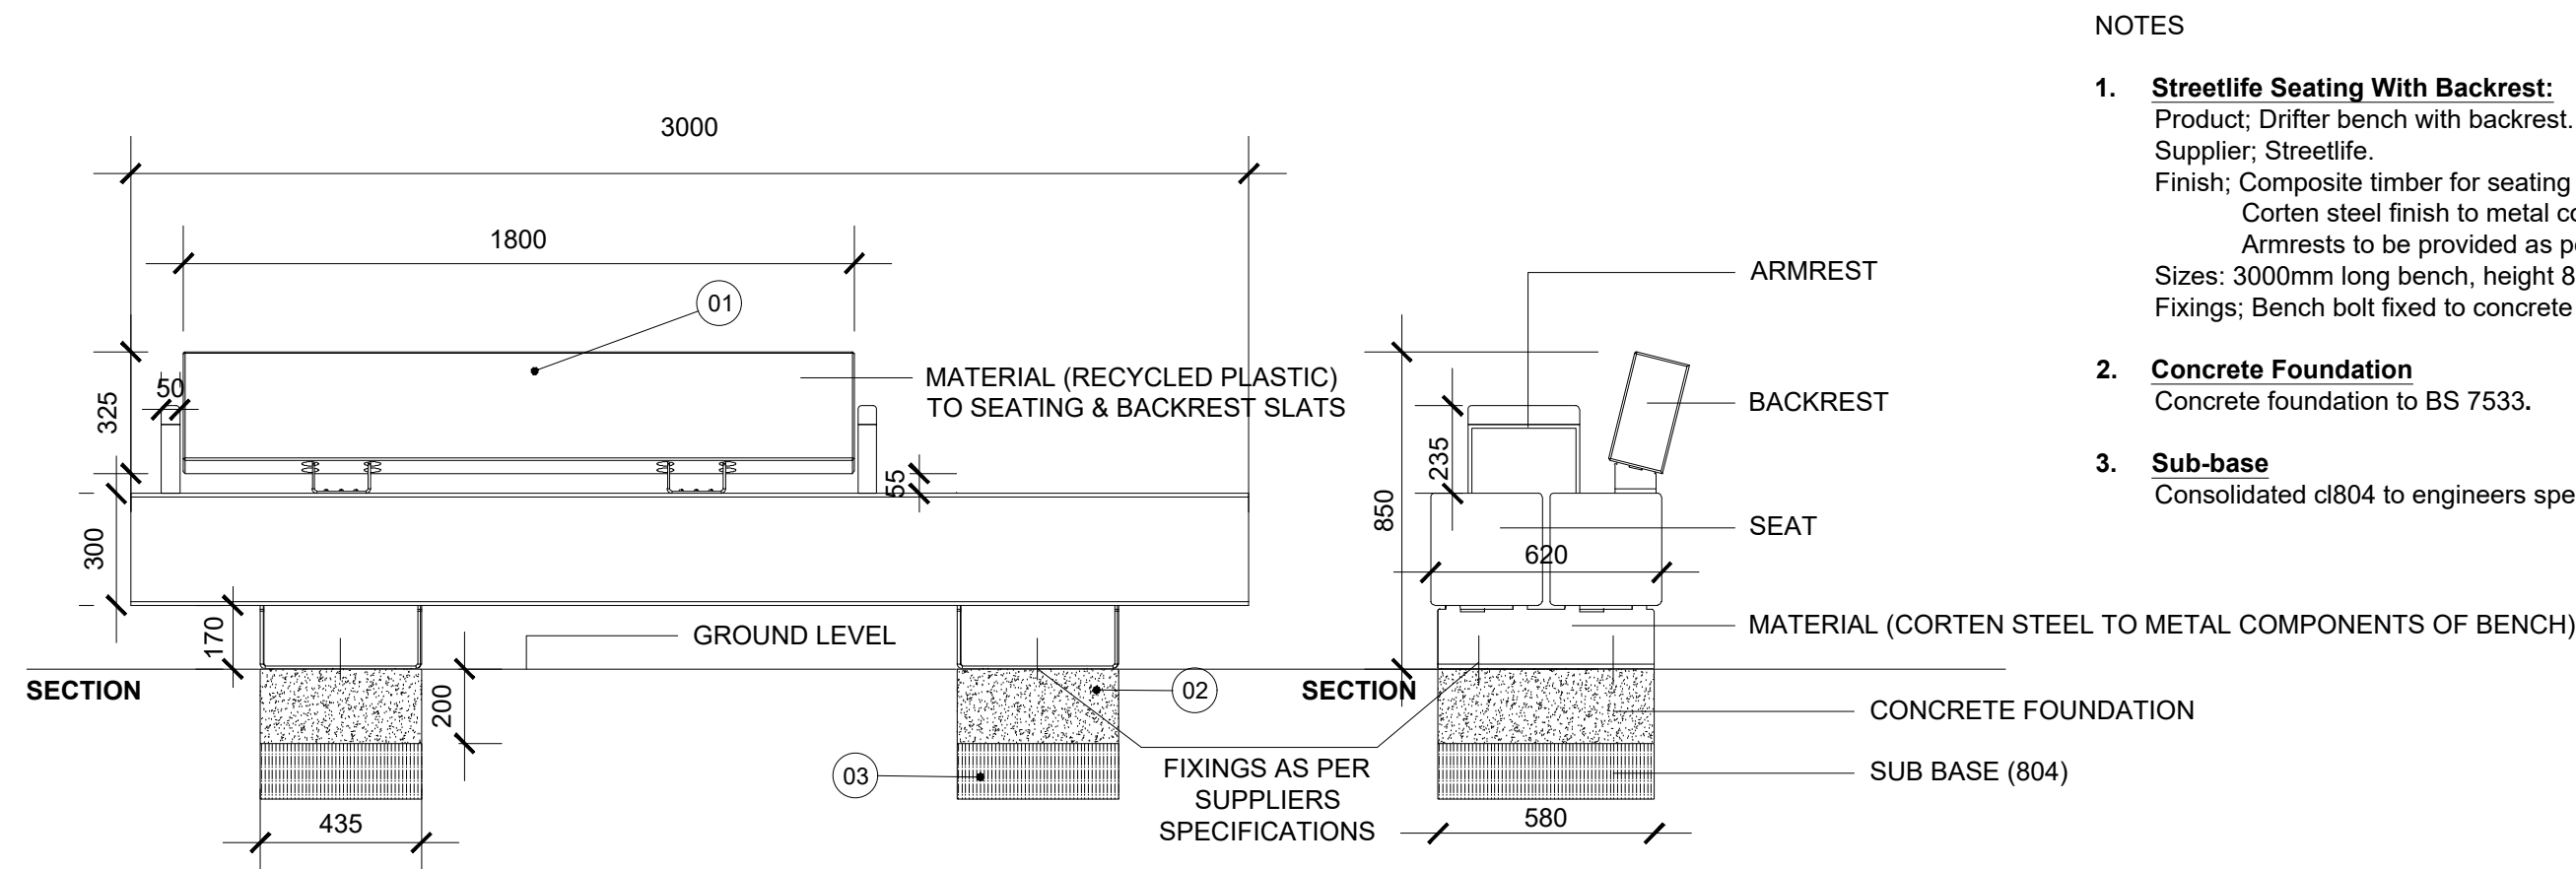

S1 Seating With Brackrest By Streetlife Or Similar Approved
SCALE: 1:20@A1

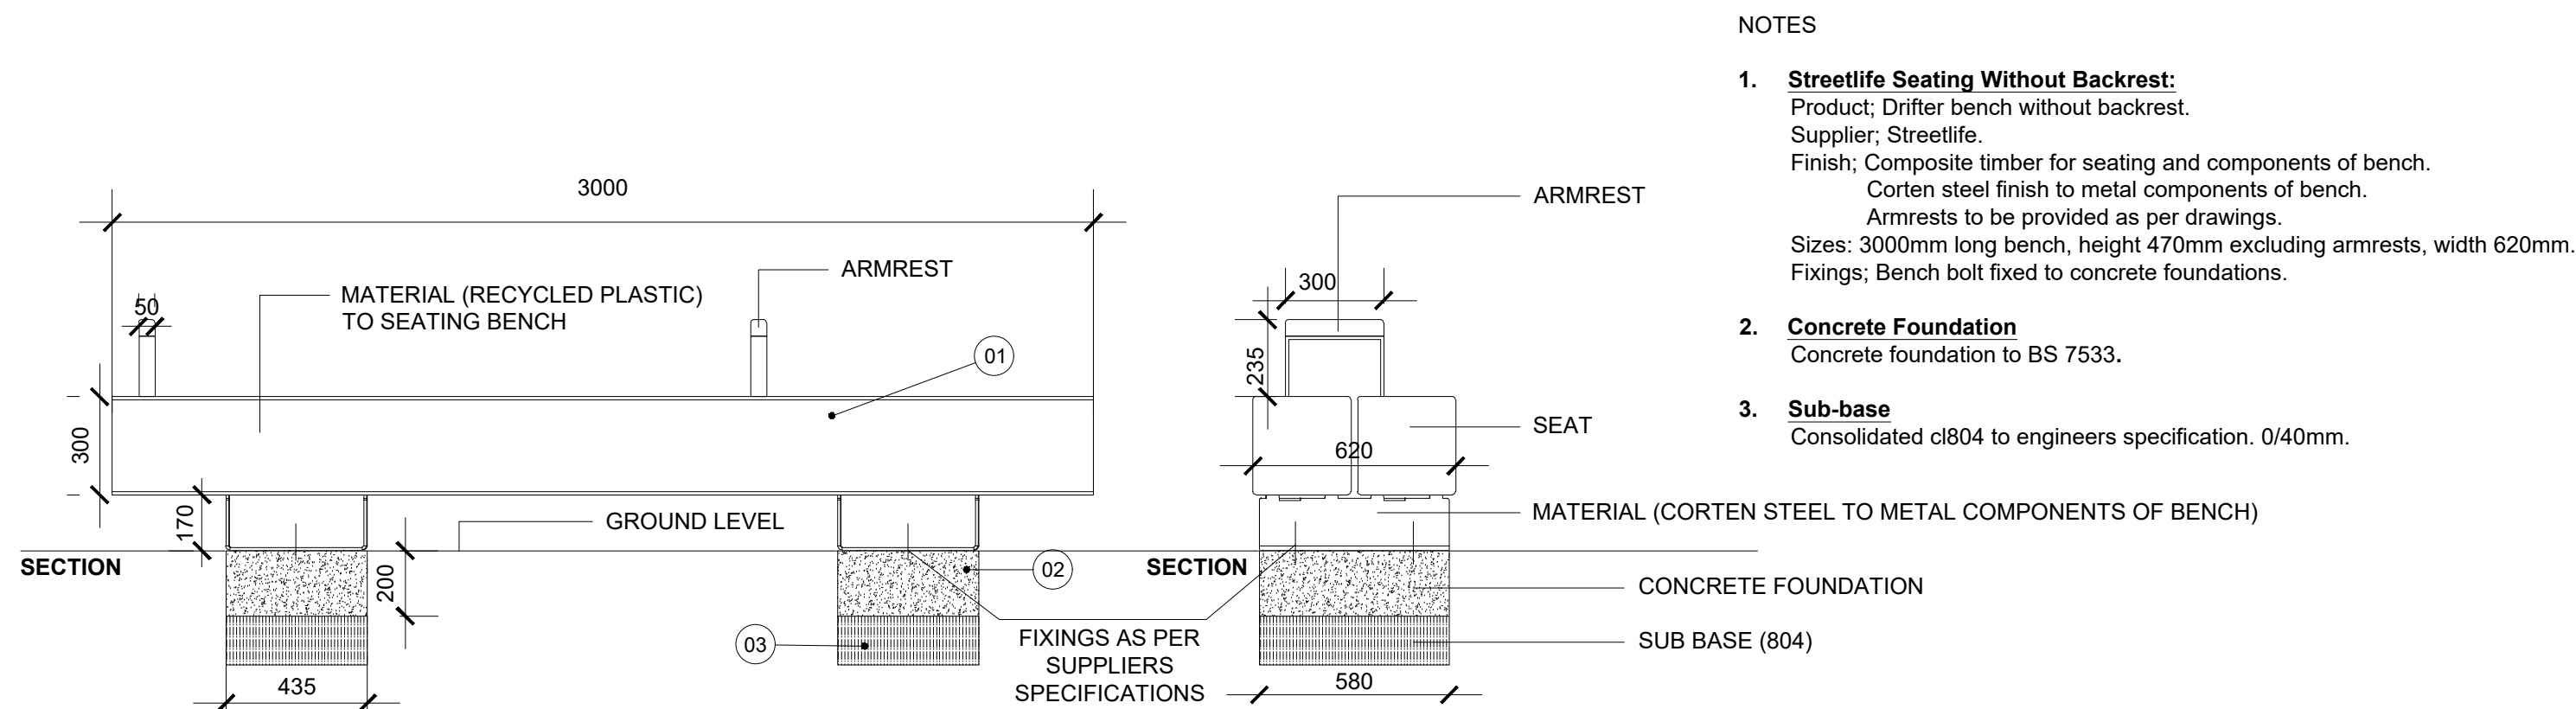

S2 Seating Without Brackrest By Streetlife Or Similar Approved
SCALE: 1:20@A1

DRAWING STATUS


01 28/07/2026 ETENDERS

REV	DATE	AMENDMENT

CUNNANE STRATTON REYNOLDS

LAND PLANNING & DESIGN

DUBLIN, CORK & GALWAY
GAINSBORO HOUSE, 24 SUFFOLK STREET, DUBLIN 2, D02 KF65
TEL 01 661 0419
EMAIL info@csrlandplan.ie

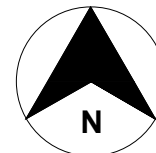

PROJECT:
IDA BUSINESS AND TECHNOLOGY PARK,
PARKMORE EAST,
CO. GALWAY
DRAWING:
Hard Landscaping Details - Seating & Bins

DATE: JULY 2026

SCALE: 1:20@A1

DRAWN: AQ

DRAWING NO:
25330-3-903

CHECKED: RH